



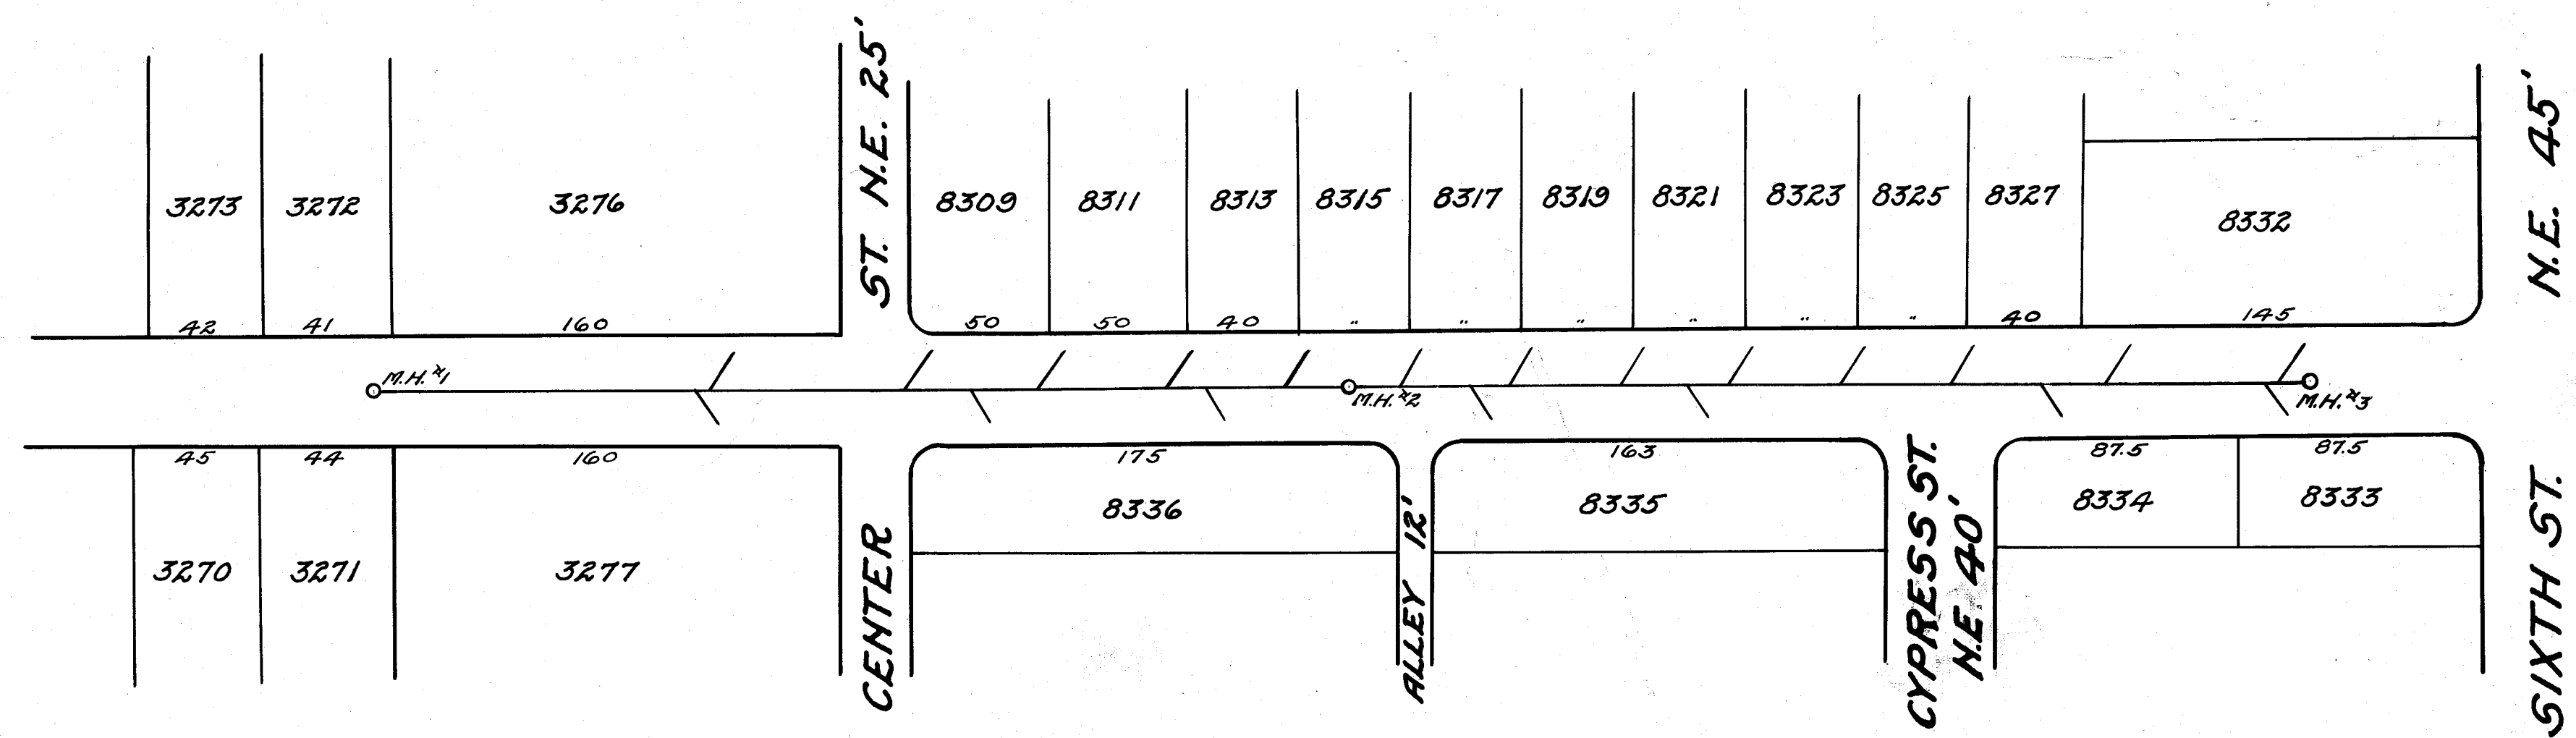

MATTHIAS ST. N.E. 40'

B.M. Hyd. cor. AKRON & MATTHIAS Elev. = 174.95

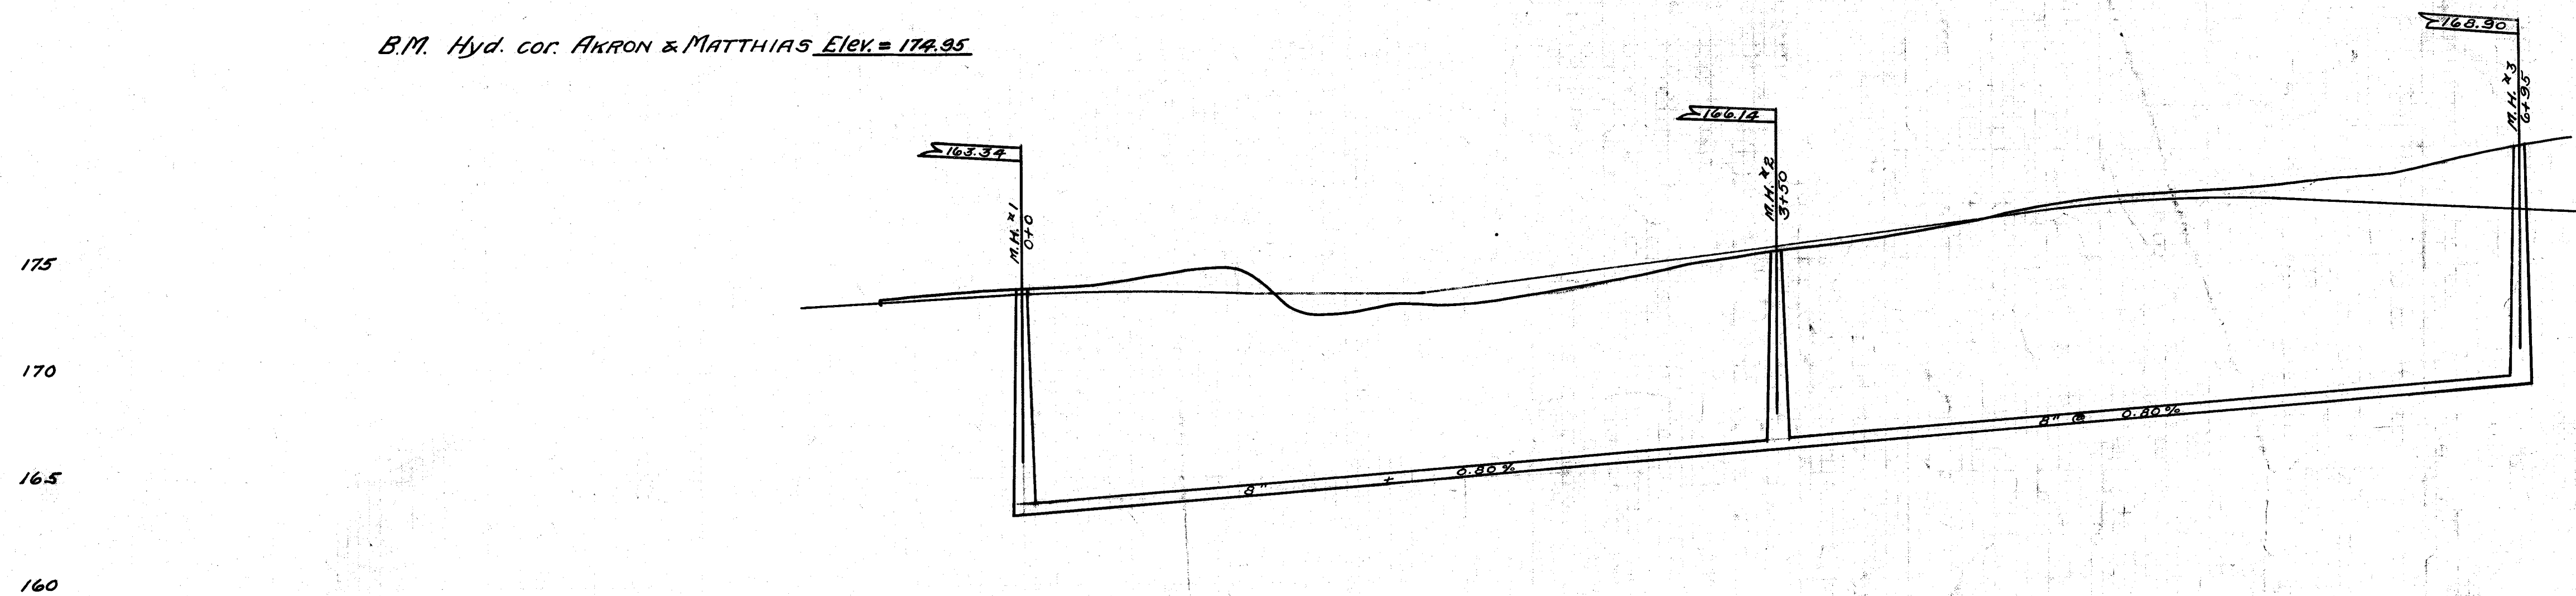

CITY OF MASSILLON OHIO	
MATTHIAS ST. N.E. SAN SEWER	
FROM	
268.5' E. OF AKRON TO SIXTH ST.	
APPROVED BY	DEPT. PUBLIC SERVICE
	ENGR. DIVISION
DR. BY J.E.W.	APR. 20, 27
CH.	SCALE 1" = 40' HORIZ. 1" = 5' VERT.