



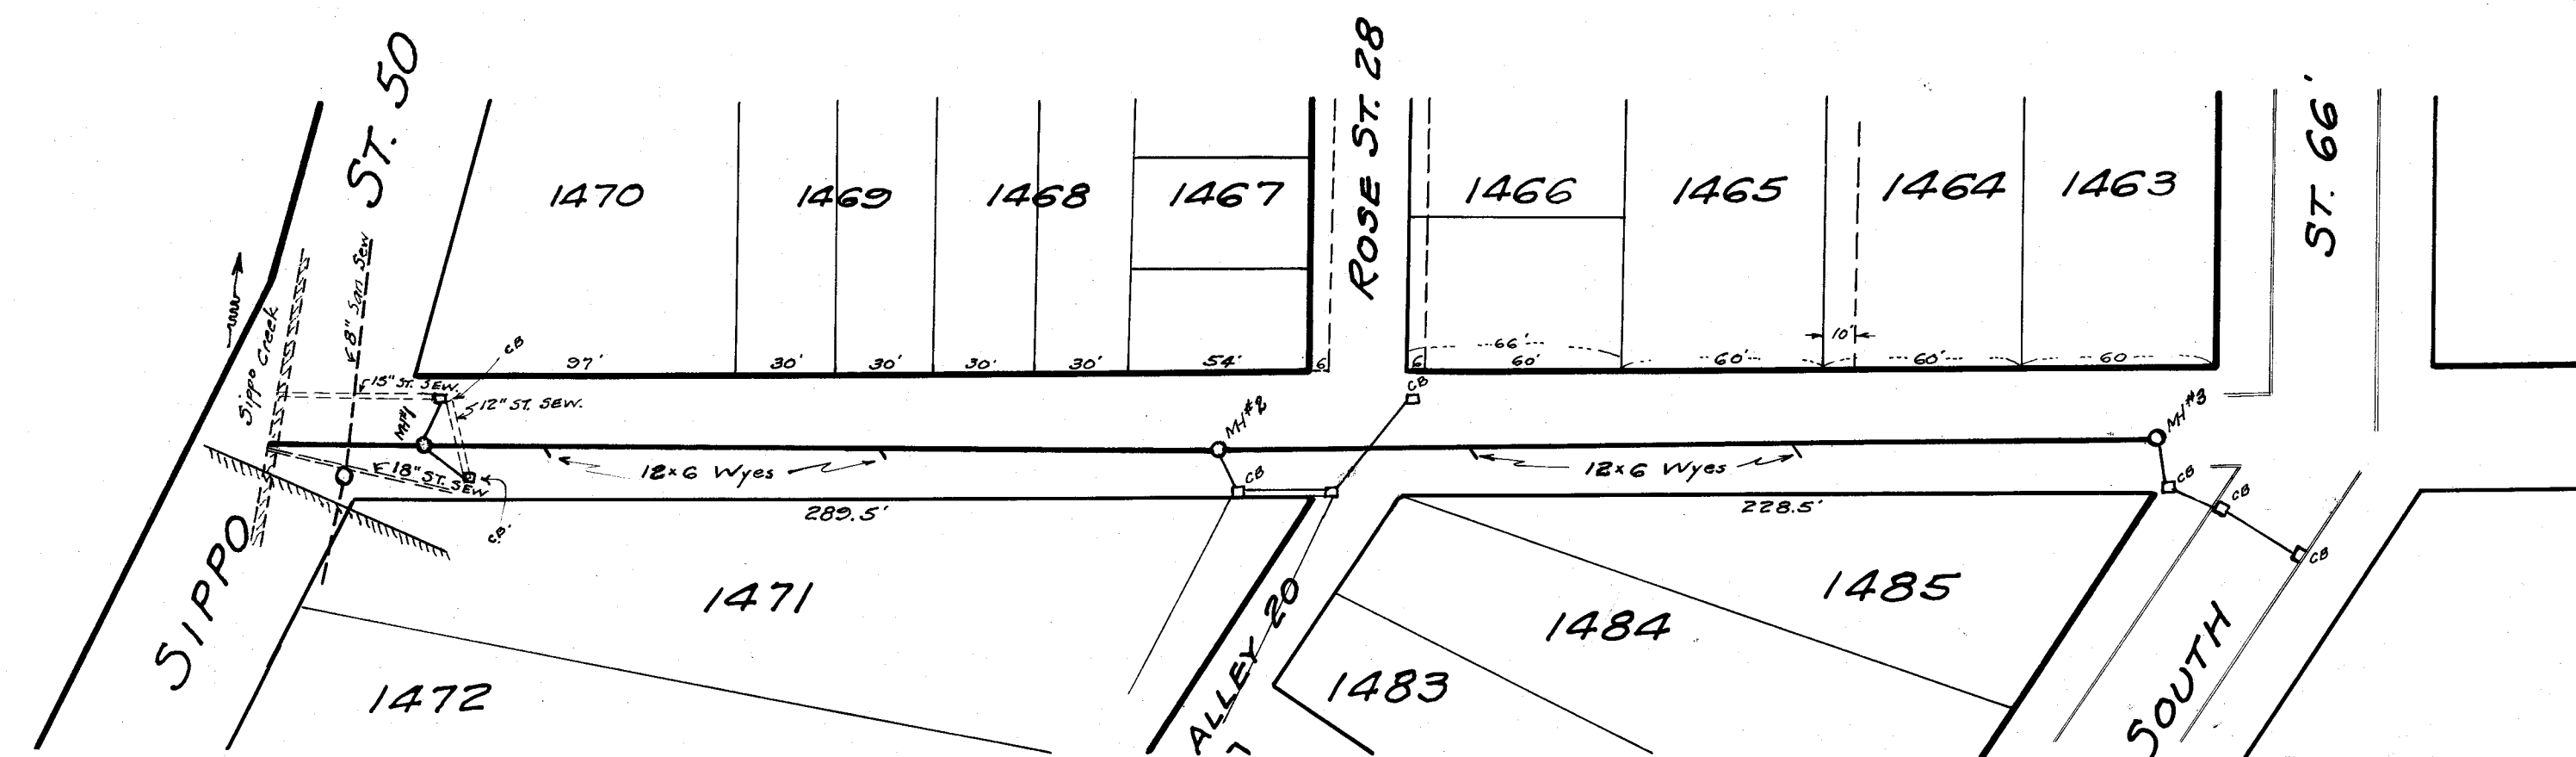

CECIL ST. 40'

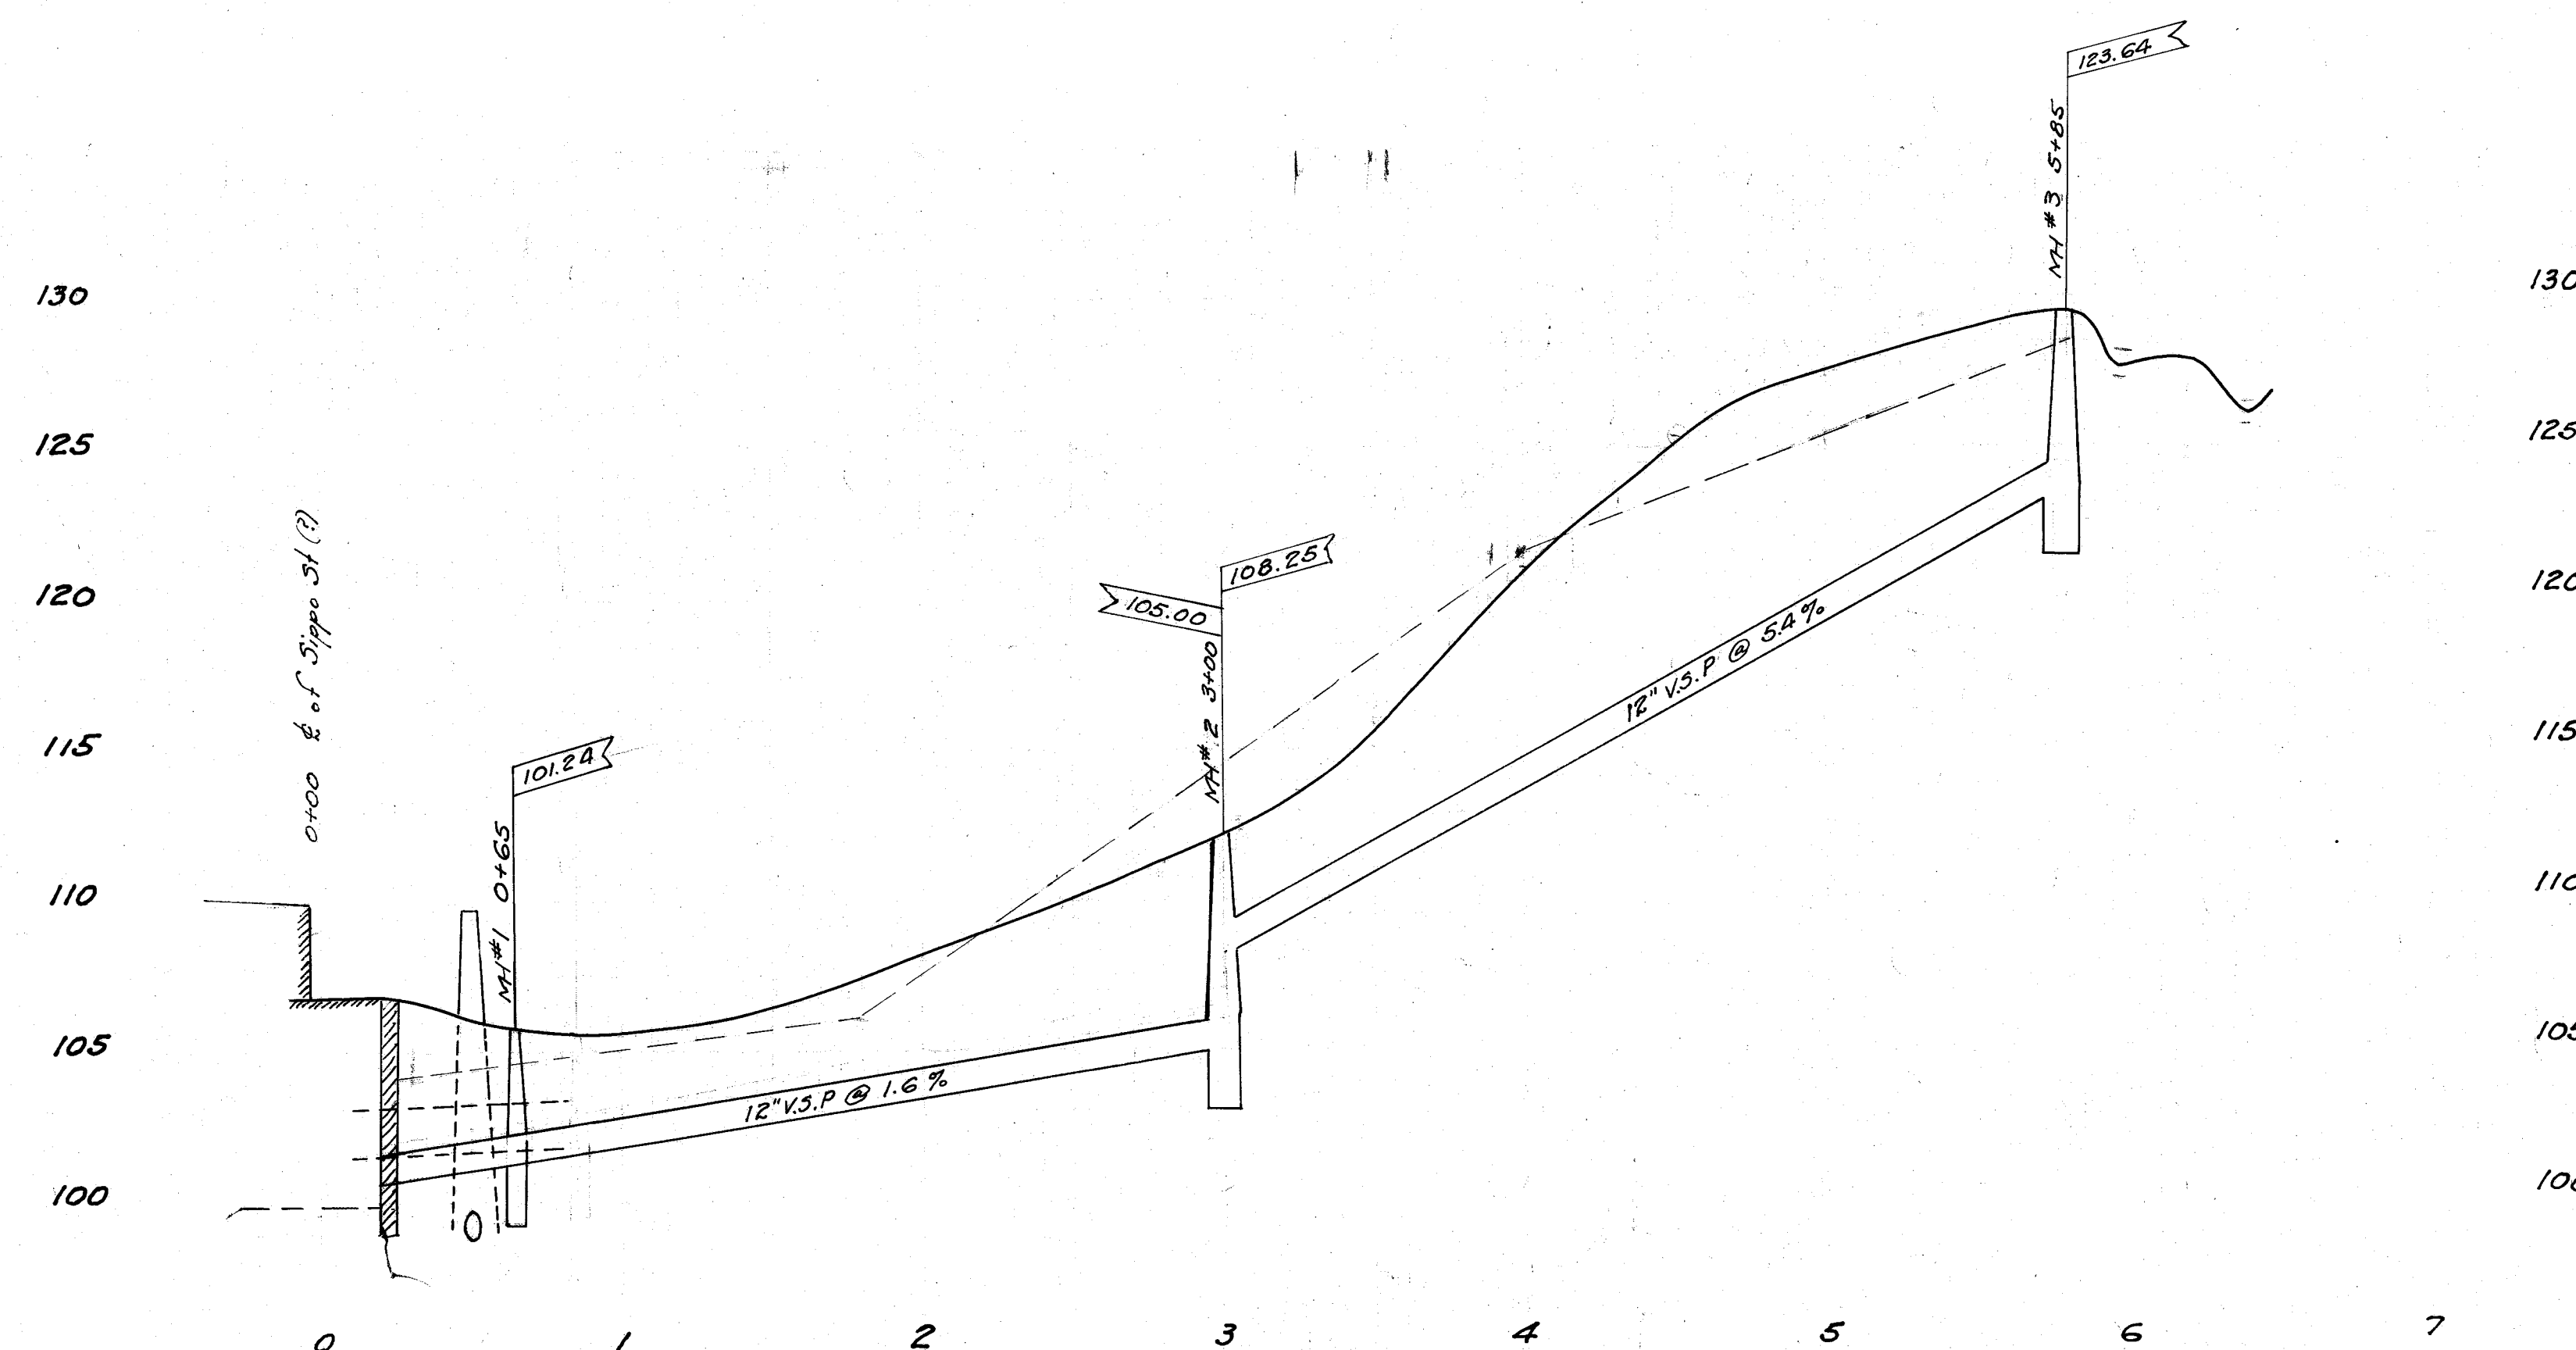

B.M. - Hyd. Sippo & Cecil - Elev = 106.91
Hyd. South & Cecil - Elev = 129.88

CITY OF MASSILLON, OHIO.			
CECIL ST., SE., STORM SEW.			
From Sippo St., SE. to South St., SE.			
APPROVED:-		DEPT. OF PUBLIC SERVICE	
CITY ENGINEER		ENGINEERING DIVISION	
Dr. by G.C. Wallace	SCALE 1"=50' Ver.	SEPT. 12 th 1927	NB 73 P
Ch. by	SCALE 1"=50' Hor.		NB 74 P 22

FILE No SE 226
Acc No 843