



PLAN	DATE
SURVEYED	BY
POSTED	DATE
NO. OF W. & P. SHEETS	

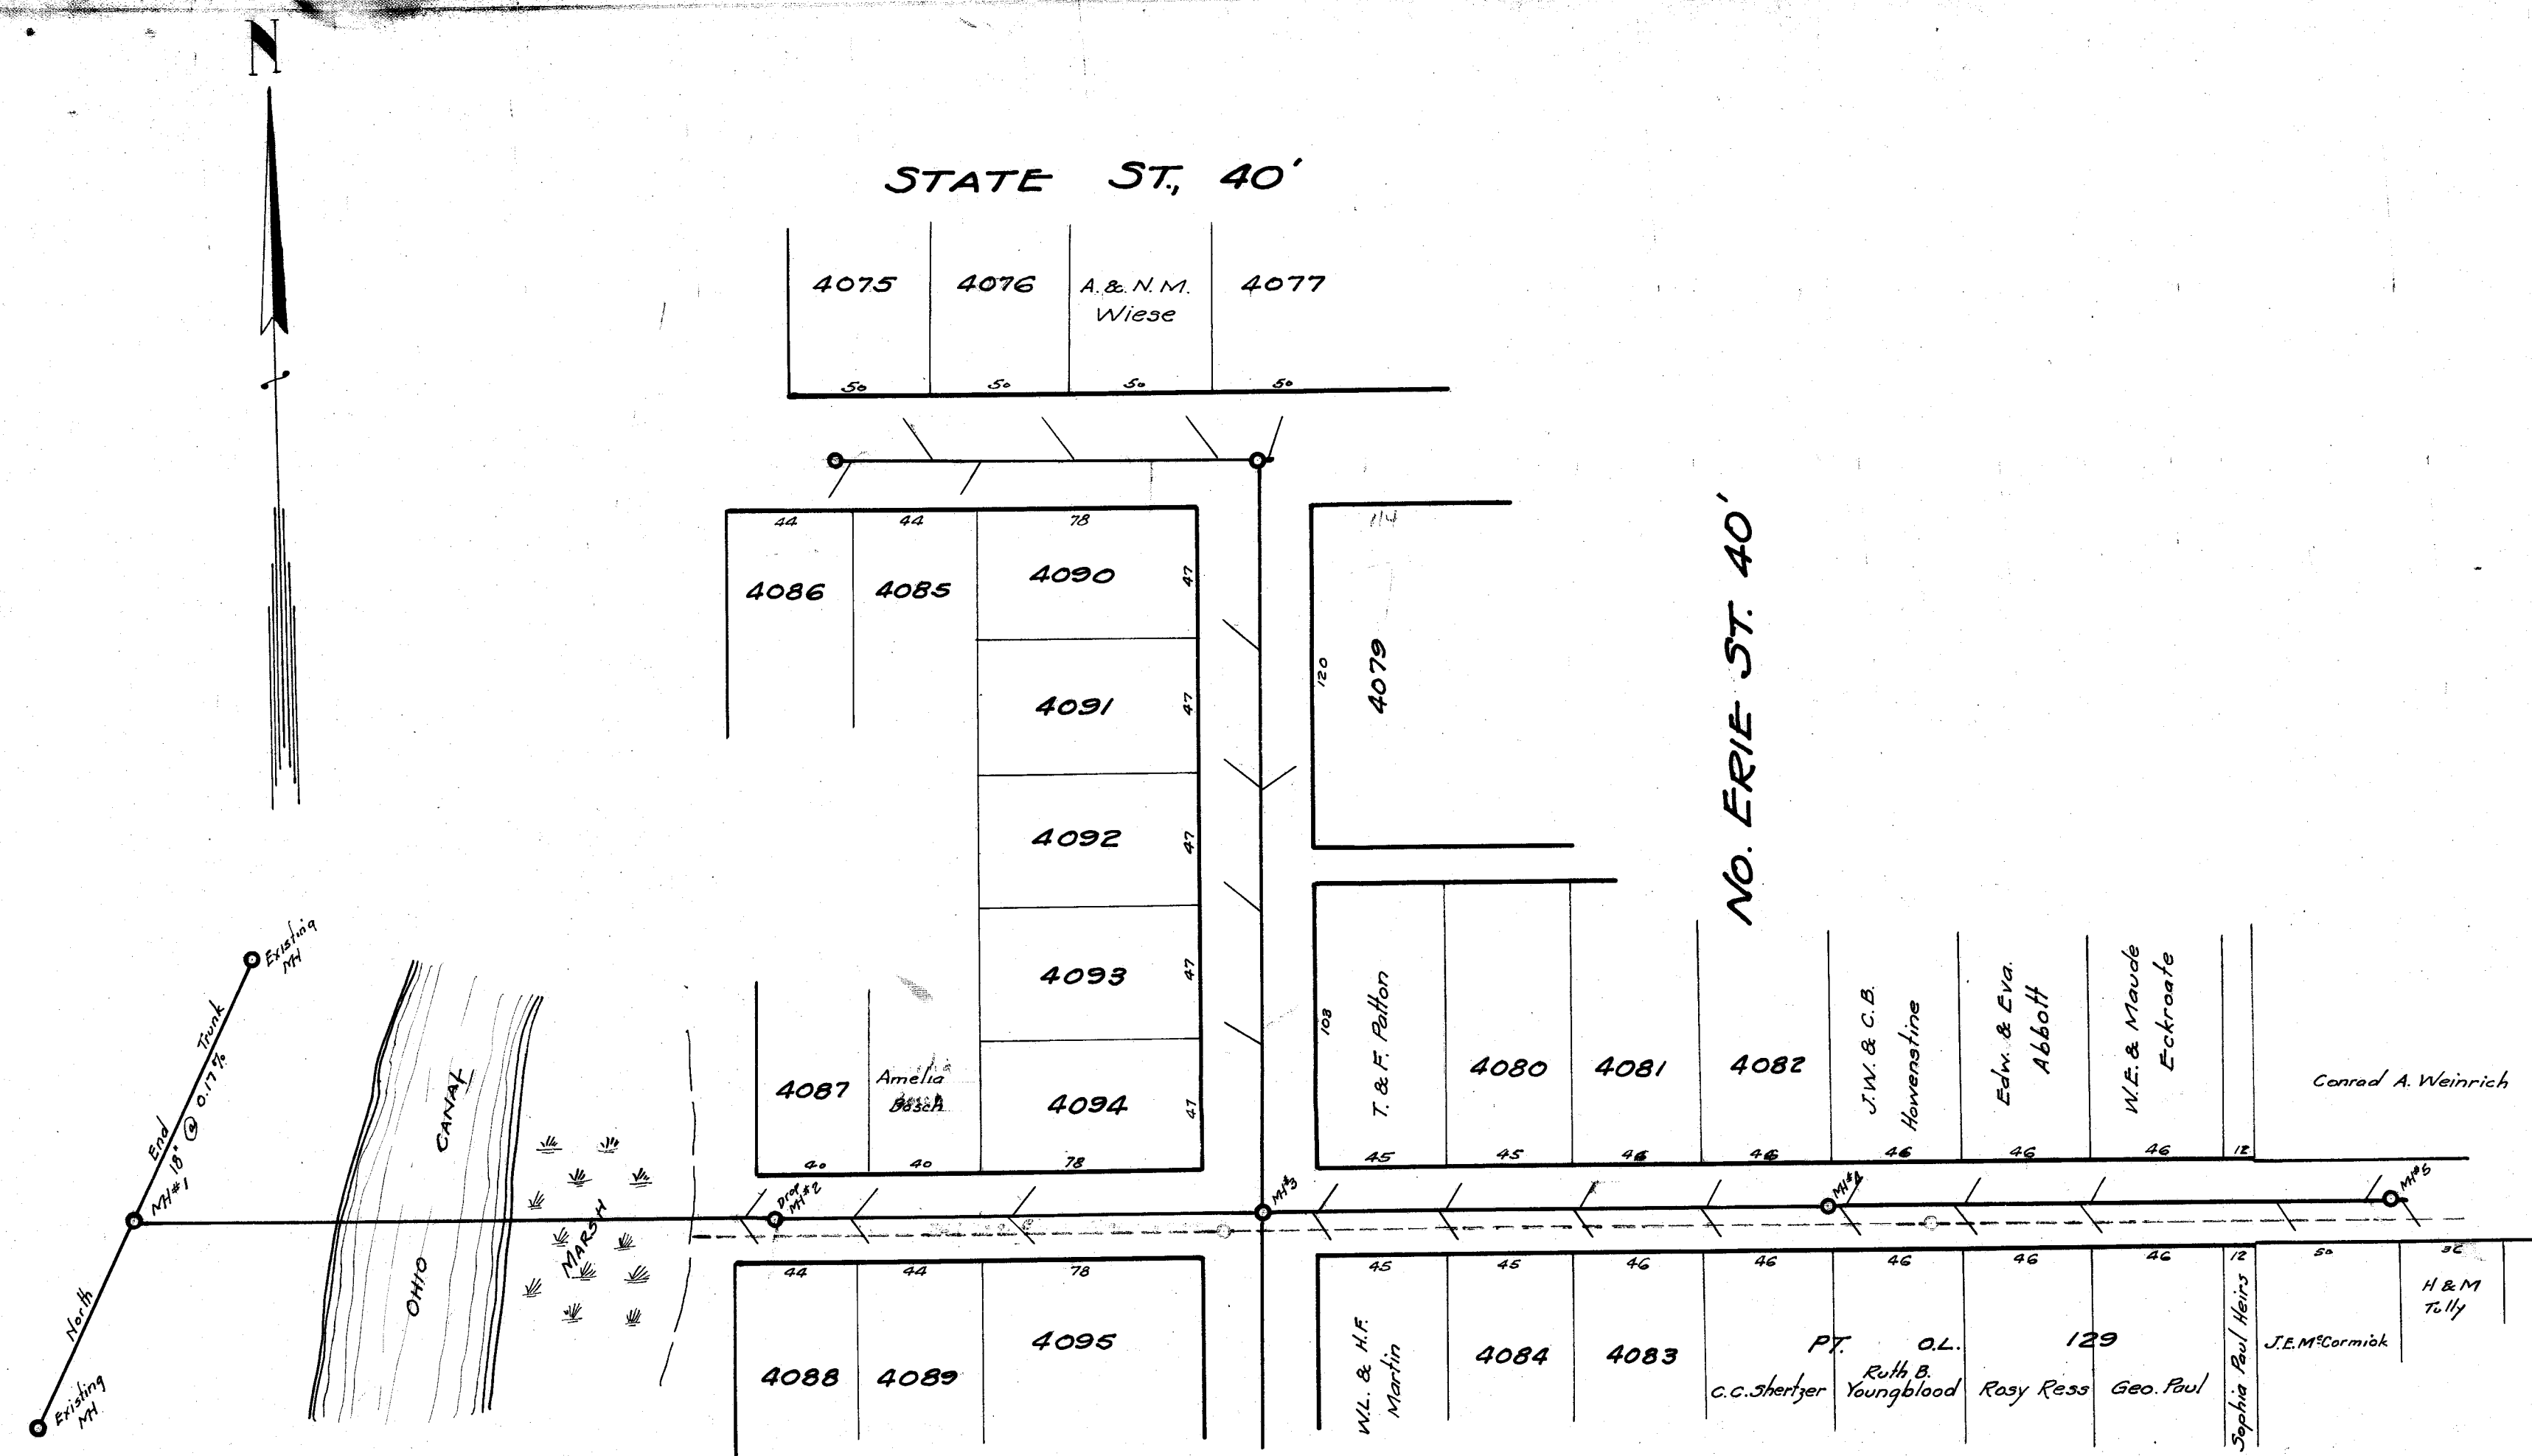

B.M. x NW. cor. walk to House #13 Burton St.
Elev. = 94.36
Hyd. State St. opp. Erie. Elev. 100.95

BURTON ST, 30'

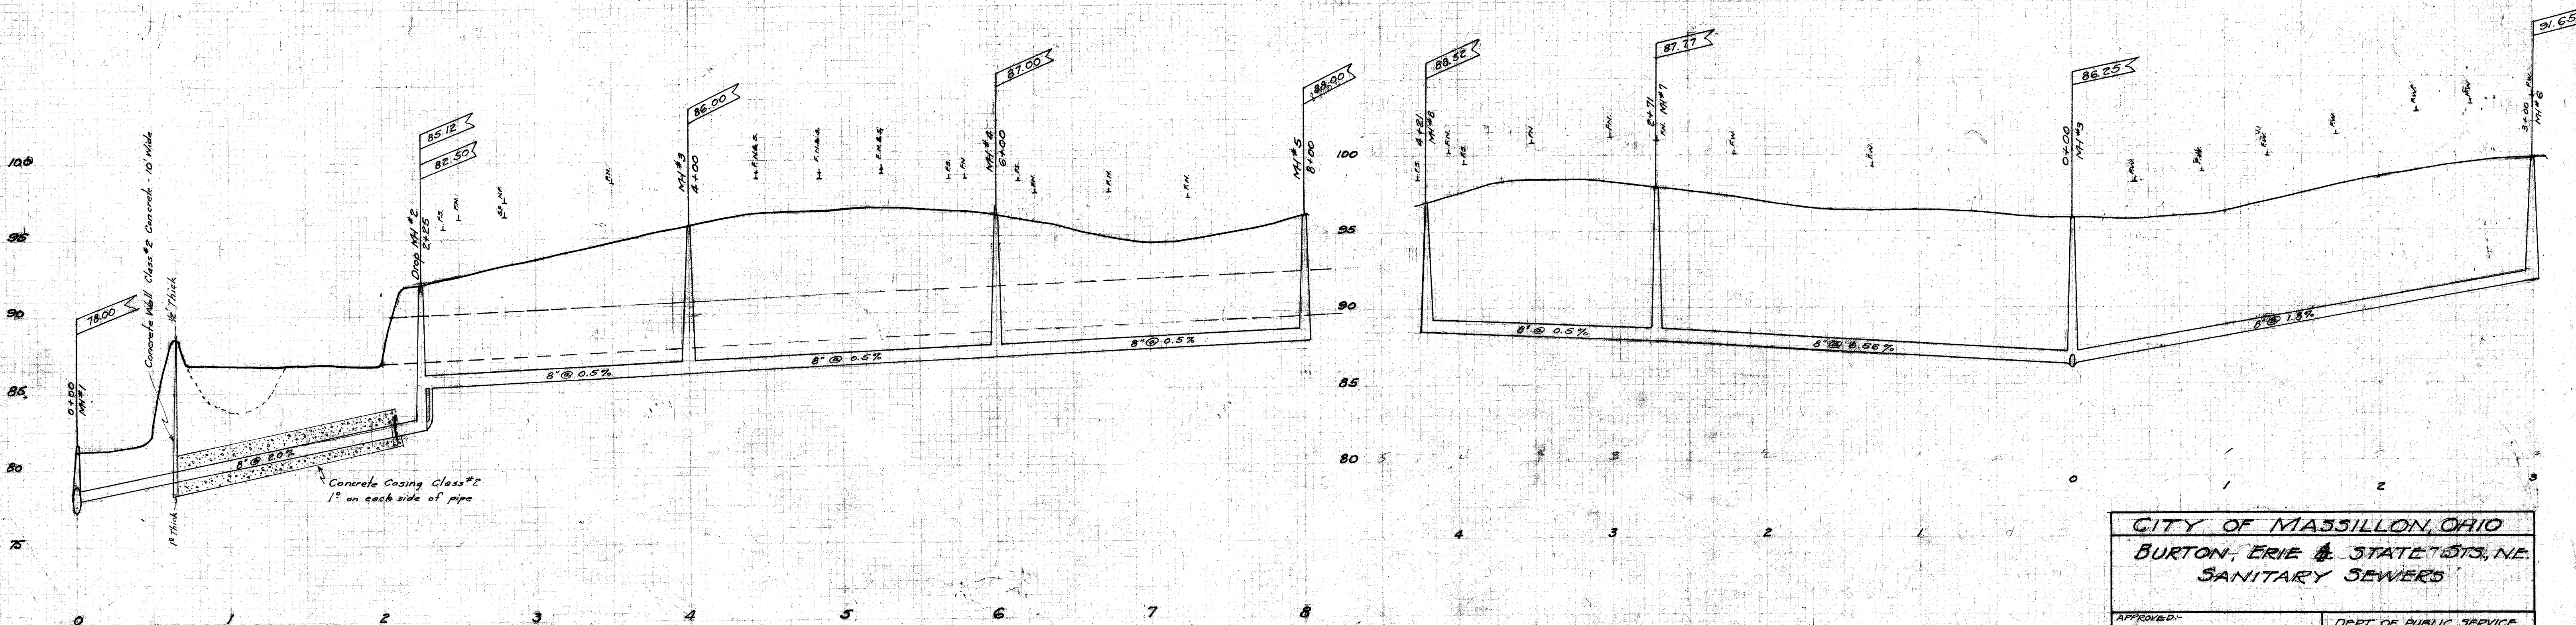

CITY OF MASSILLON, OHIO			
BURTON, ERIE & STATE STS., NE.			
SANITARY SEWERS			
APPROVED:		DEPT. OF PUBLIC SERVICE	
CITY ENGINEER		DIVISION OF ENGINEERING	
By G. C. Wallace	SCALE 1"=5' Vert 1"=50' Hor	NOV. 18 1927	NB. 74, P. 68, 72
CH			

FILE No. 52 228
As per No. 8840