



PLAN
 1. ALL WORK TO BE DONE IN ACCORDANCE WITH THE CITY OF MASSILLON, OHIO, STANDARD SPECIFICATIONS FOR ROAD AND SEWER CONSTRUCTION, 1927 EDITION, AS AMENDED BY THE CITY ENGINEER.
 2. ALL WORK TO BE DONE IN ACCORDANCE WITH THE CITY OF MASSILLON, OHIO, STANDARD SPECIFICATIONS FOR ROAD AND SEWER CONSTRUCTION, 1927 EDITION, AS AMENDED BY THE CITY ENGINEER.

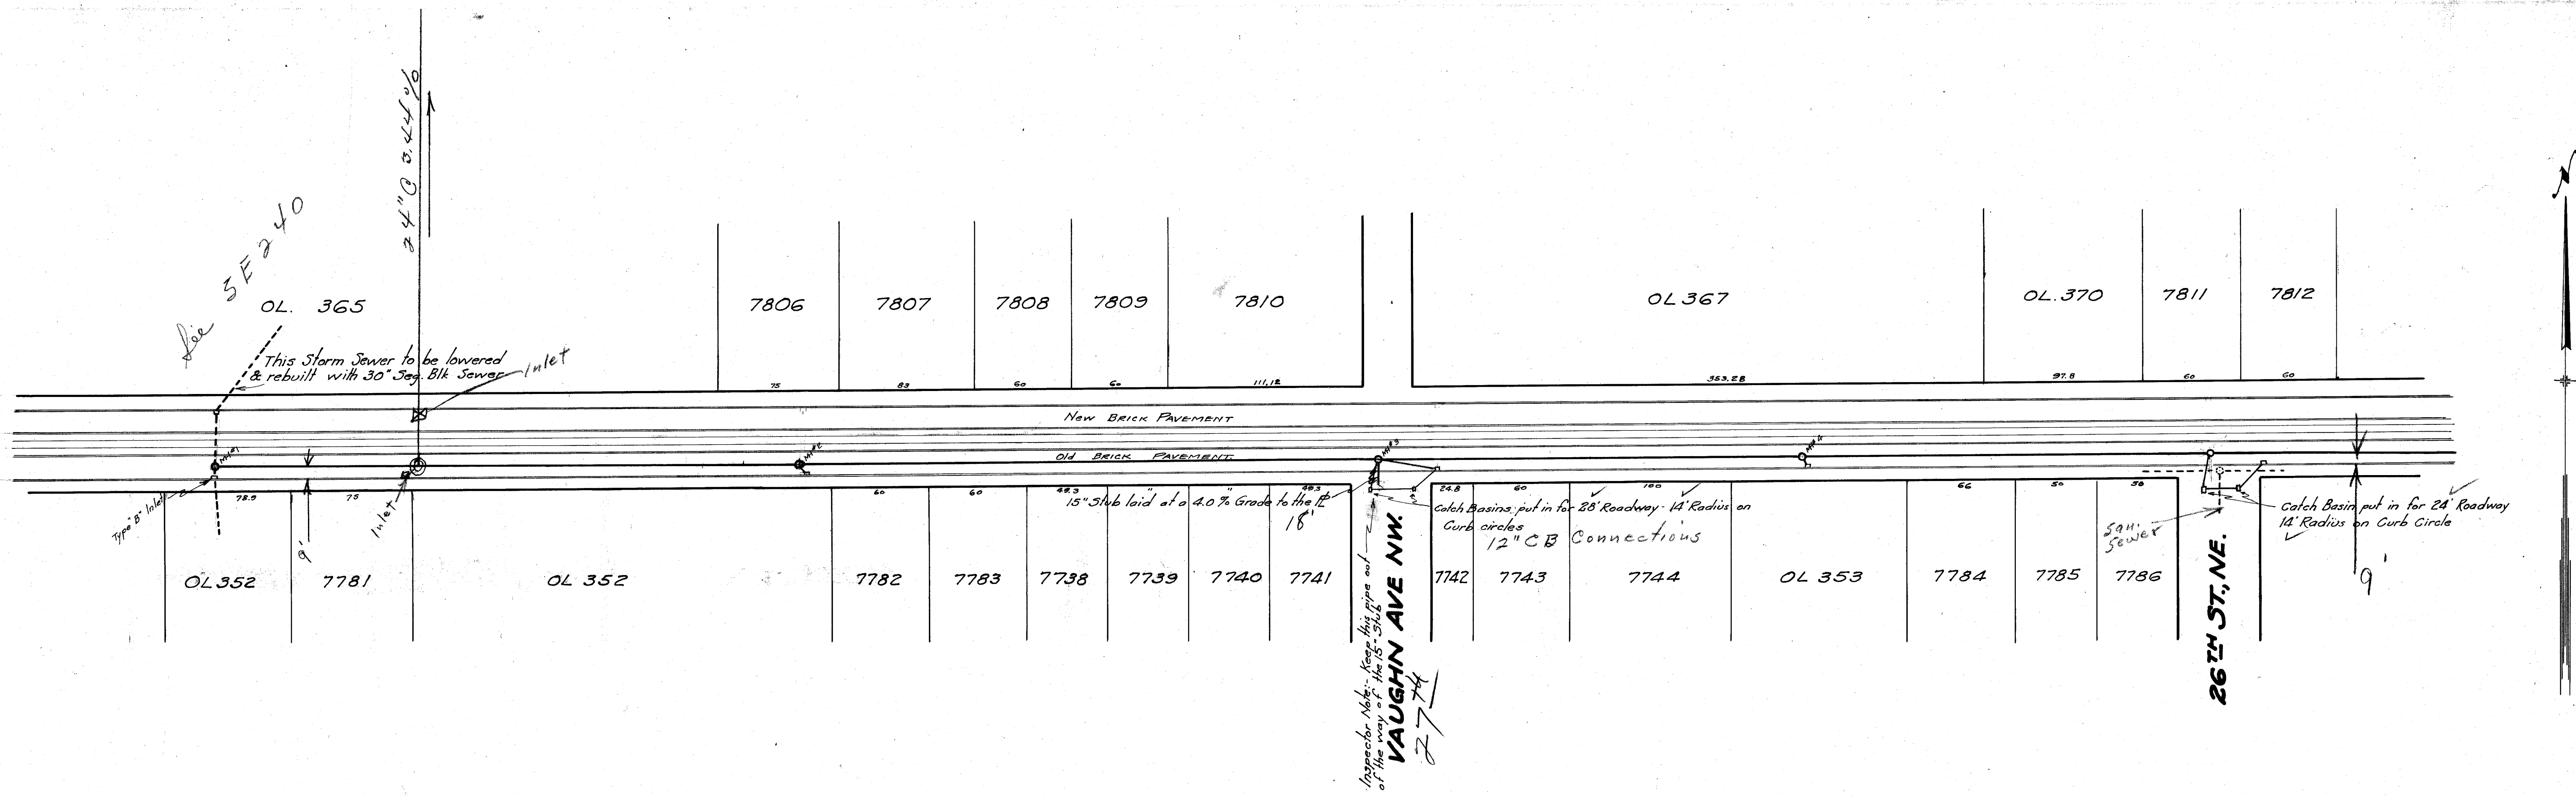

WOOSTER RD. NW. STORM SEWER

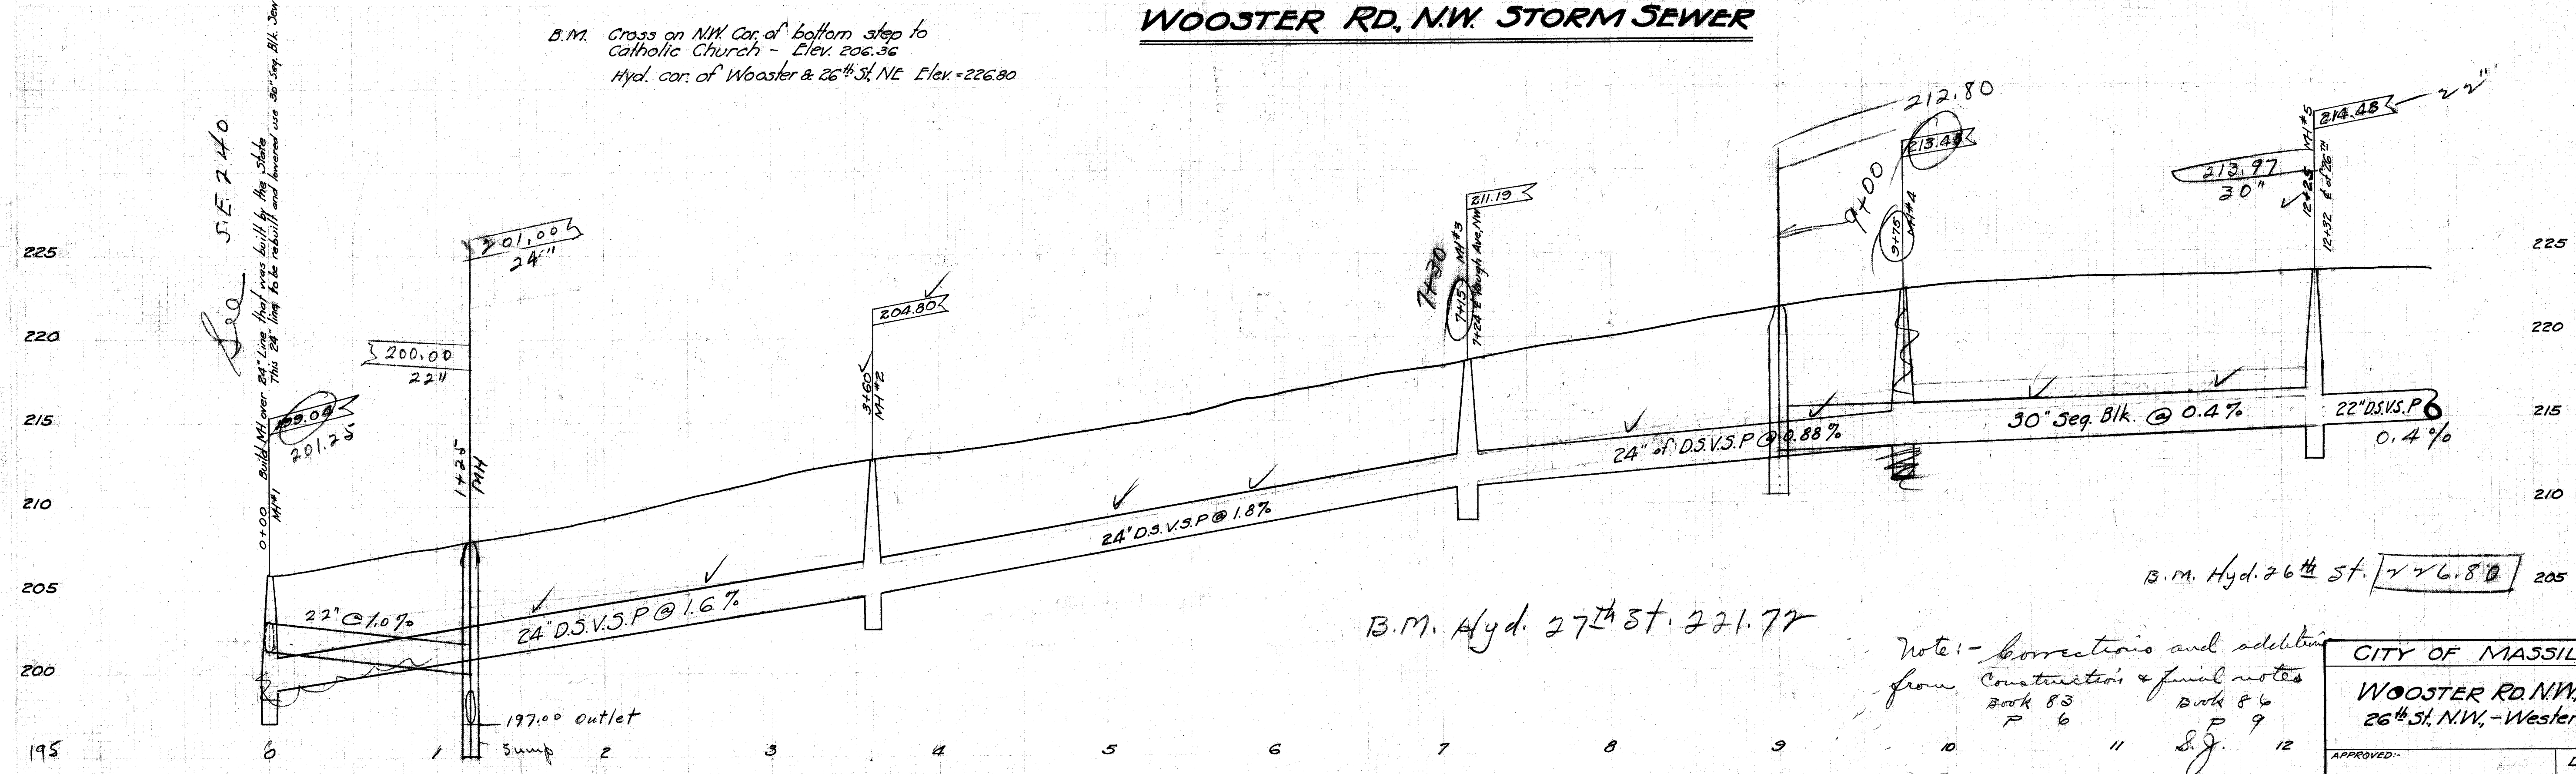

Note: - Corrections and additions from Construction & final notes
 Book 83 P 6
 Book 86 P 9
 S.J.

CITY OF MASSILLON, OHIO			
WOOSTER RD. NW. STORM SEWER			
26th St. NW. - Westerly 1220 Feet			
APPROVED:	CITY ENGINEER	DEPT. OF PUBLIC SERVICE	ENGINEERING DIVISION
DR. BY G.C. Wallace	SCALE 1"=5' VER	DEC 15 1927	NB 76 Page 61
CR. BY	SCALE 1"=30' HOR		

FILE NO. SE 230
 ACC. NO. 877