



PLAN	DATE
DESIGNED BY	
CHECKED BY	
IN CHARGE	
DATE	

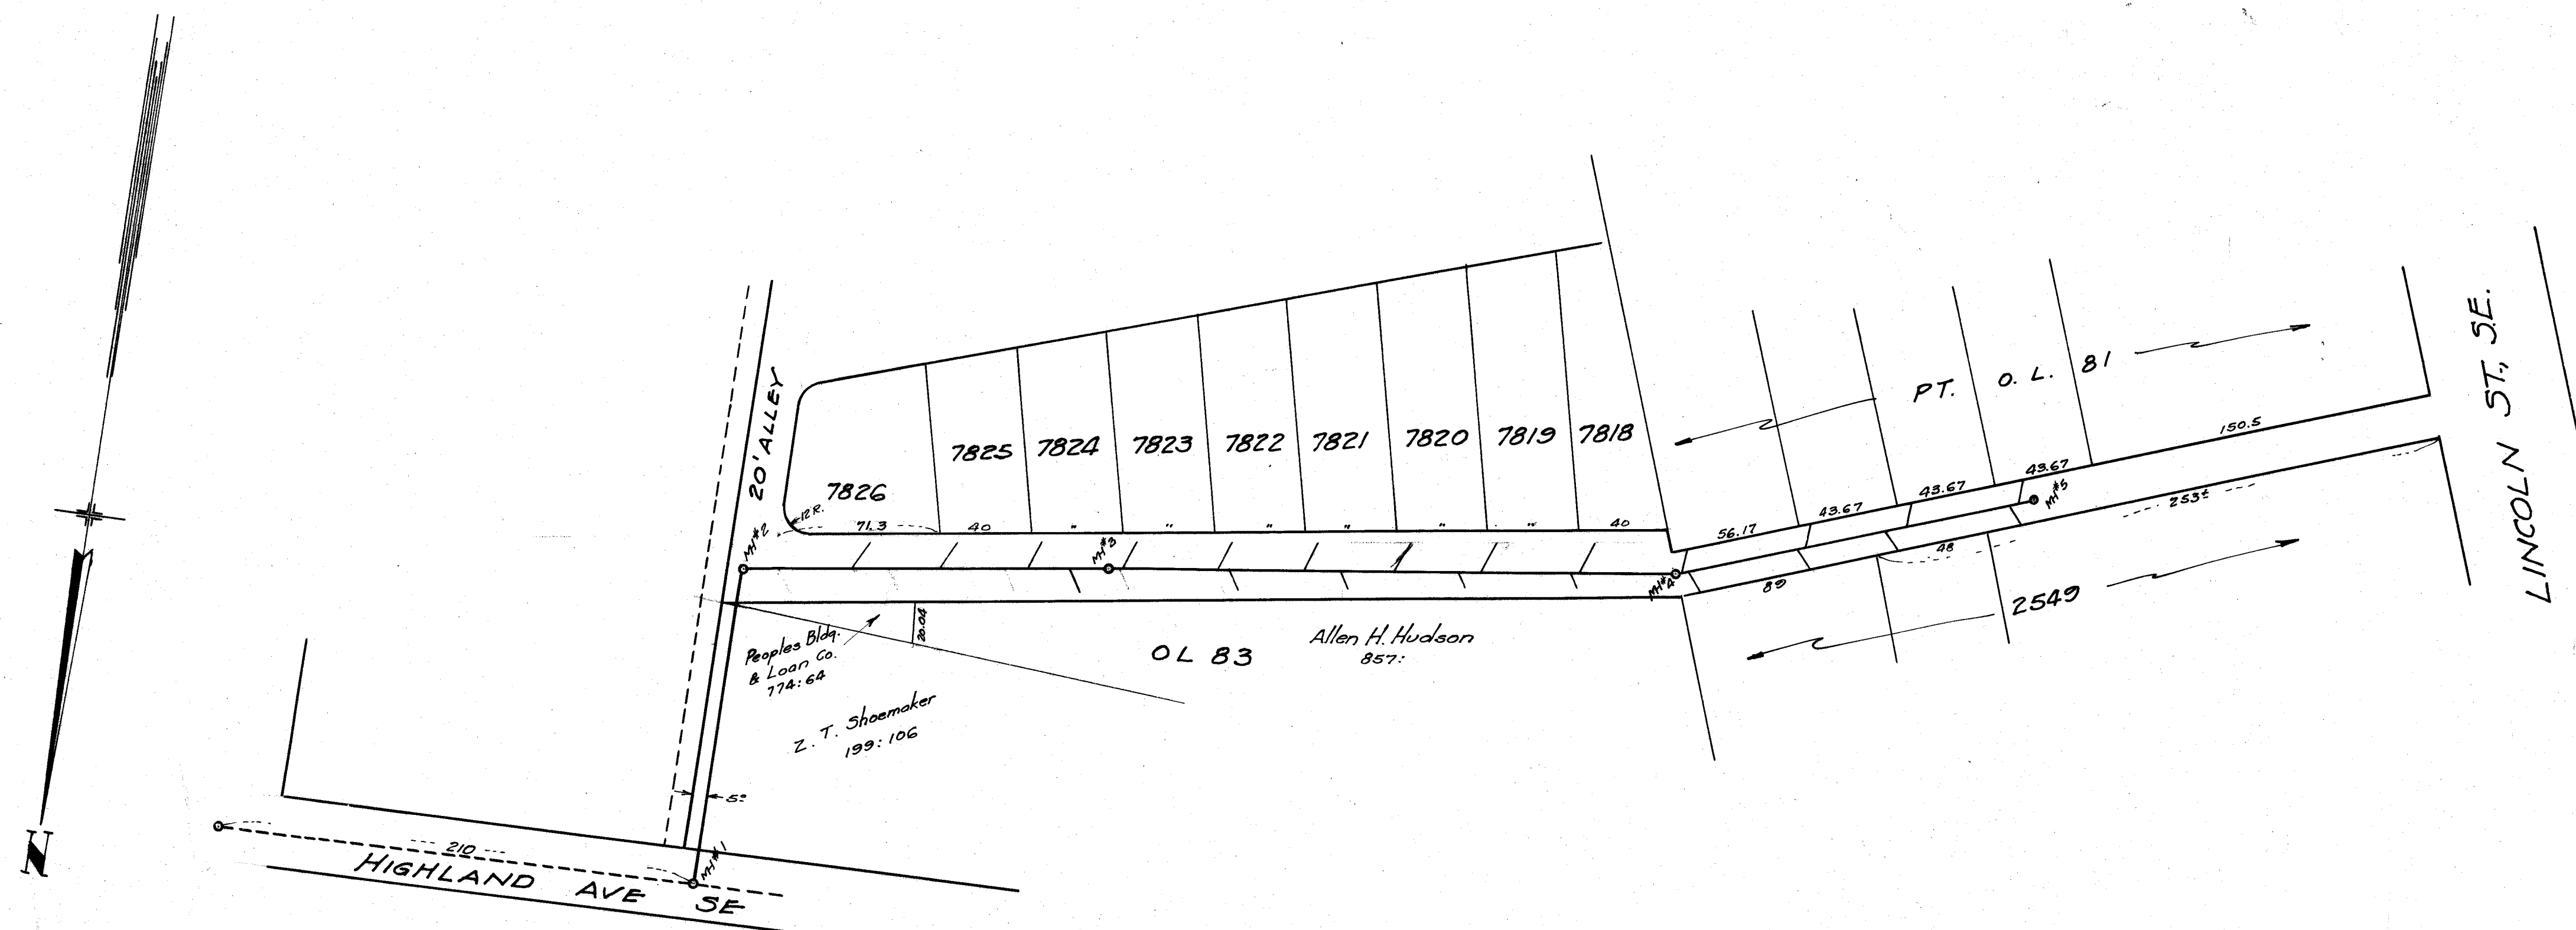

DIELHENN AVE, SE, SAN. SEWER

PROFILE	DATE
DESIGNED BY	
CHECKED BY	
IN CHARGE	
DATE	

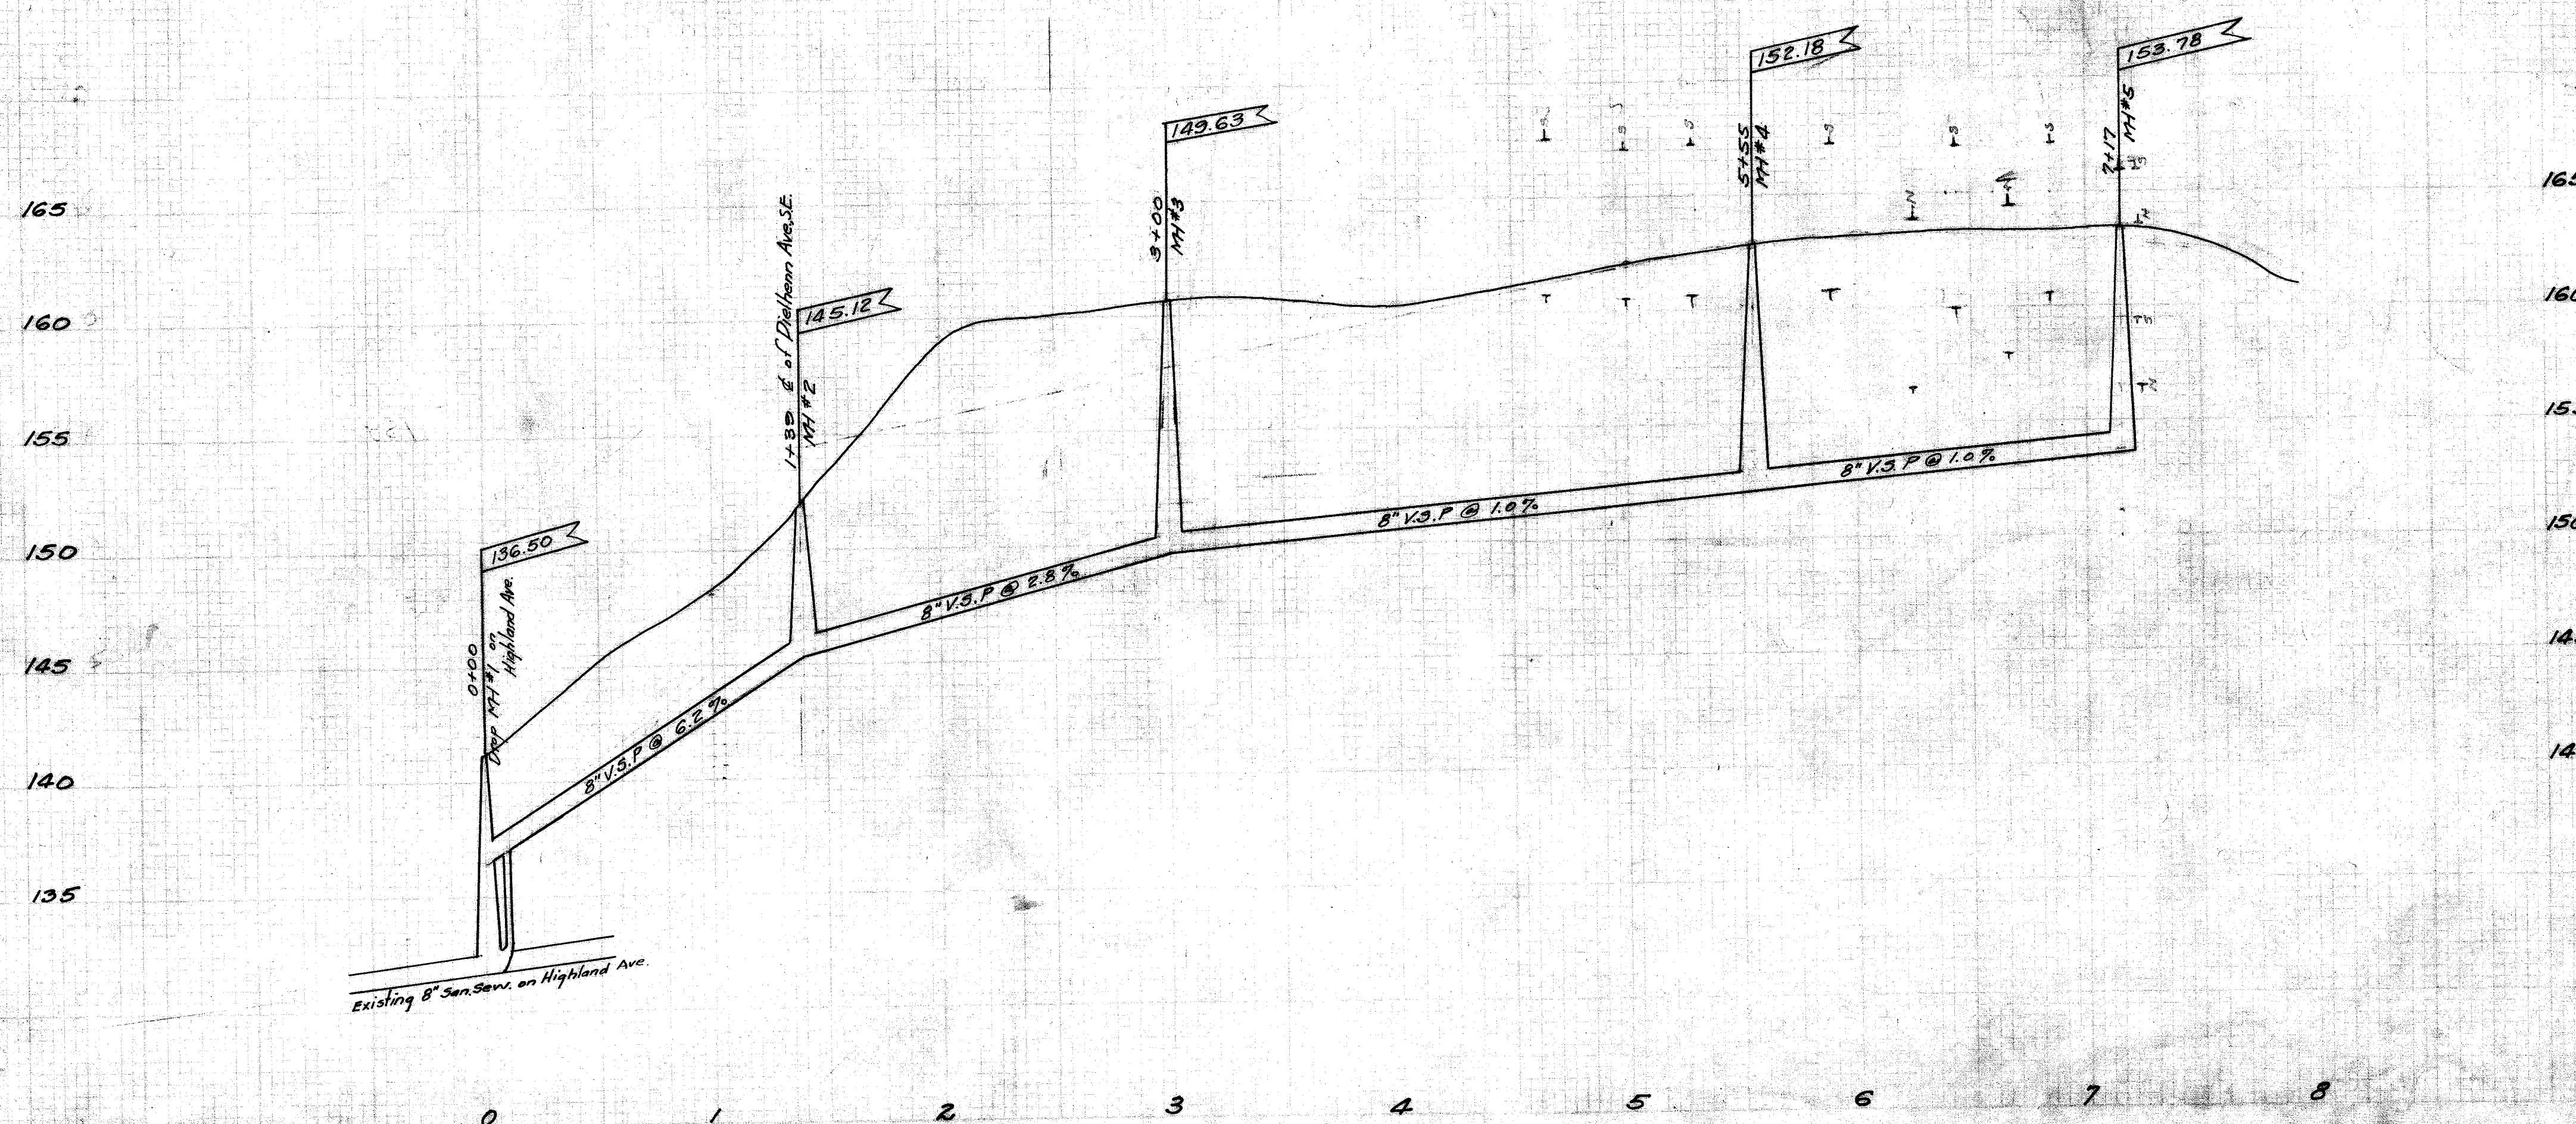

B.M.
 + on curb 3' north of Drive to house 906 Young Ave, SE. Elev. = 140.15
 + on SW cor of walk to house # 430 Dielhenn Ave, SE. Elev. = 163.35

CITY OF MASSILLON, OHIO			
DIELHENN AVE, SE, SAN. SEWER			
From Highland Ave San. Sewer to 180' East of Lincoln St, SE.			
APPROVED BY	CITY ENGINEER	DEPT. OF PUBLIC SERVICE	
By E.C. Wallace	Scale 1" = 5' Ver. 1" = 50' Hor.	ENGINEERING DIVISION	
		Jan 28 1928	NS 77 P 28

FILE No. SE 234
 Acc No. 302