


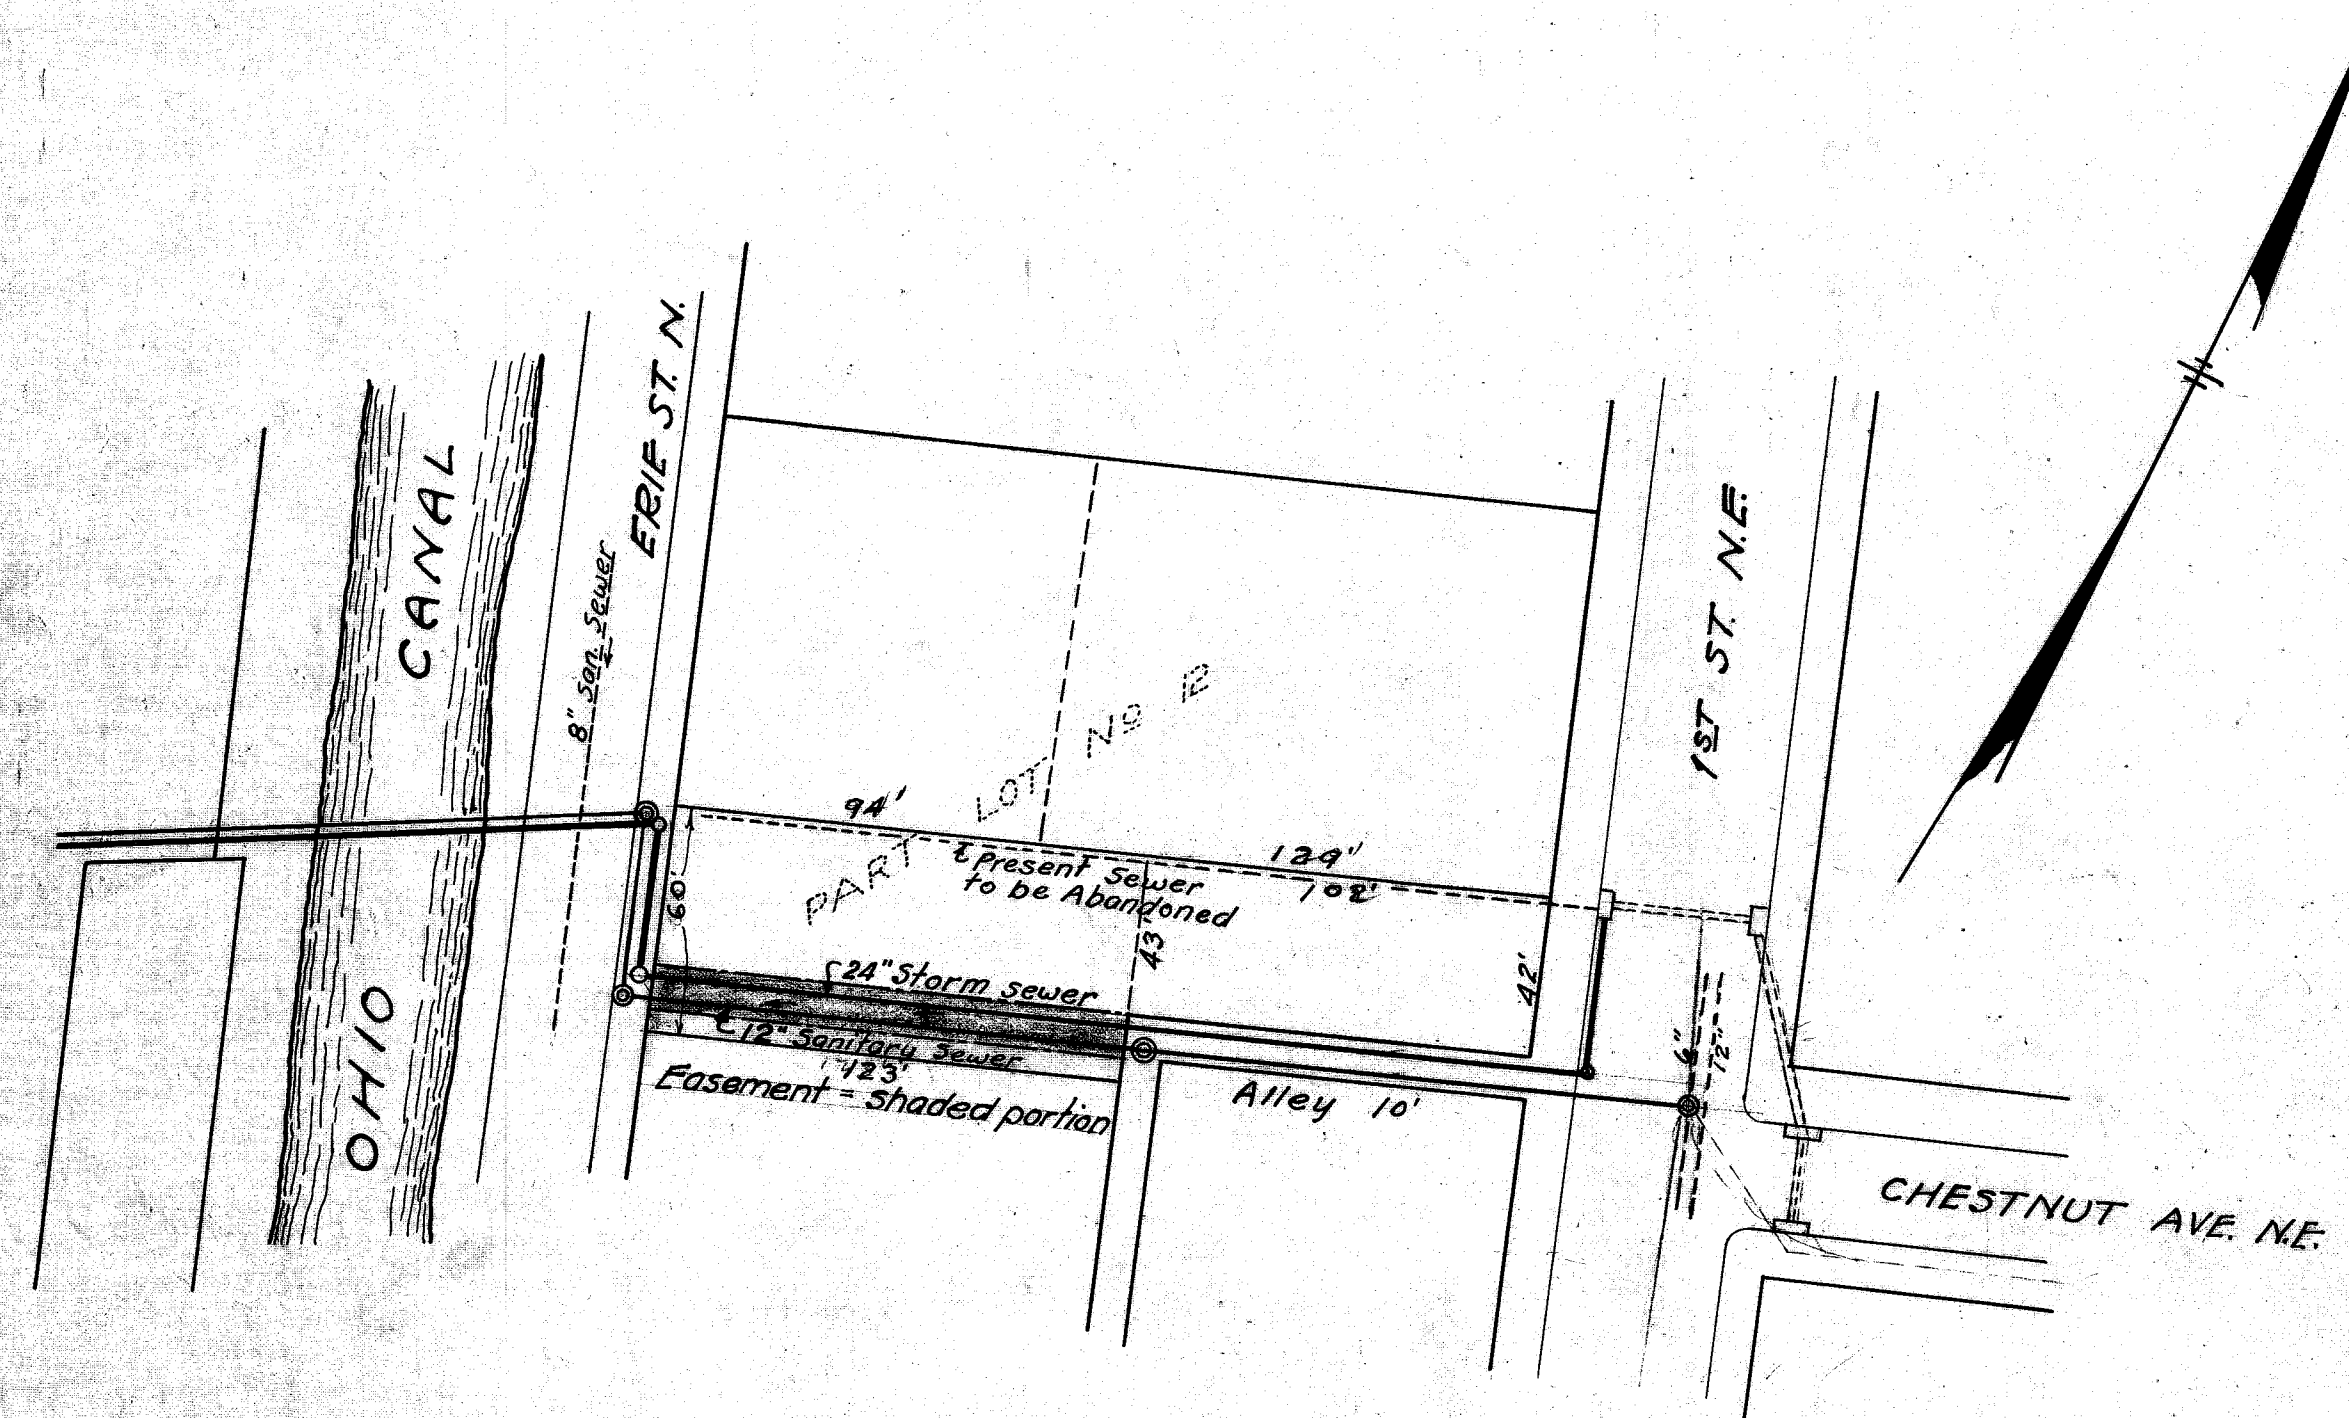

÷ GRANT ÷ The undersigned owner of the land hereon shown (Pt. Lot #12) for the sum of Four Hundred Dollars (\$400.00) receipt of which is hereby acknowledged and other considerations, to wit: The City of Massillon assumes and hereby agrees to pay the grantor, his heirs and assigns compensation for any and all damages sustained in any manner whatsoever; The placing of Four (4) 12" x 6" Wye branches on sanitary sewer as designated by grantor, same to be exempt from assessments levied in accordance with Resolution of Necessity No. 2002, Passed Nov. 7, 1927; does hereby grant and convey to the city of Massillon, Ohio, and its successors, the right to construct and forever maintain, in and upon said land, a sanitary sewer of 12 inches inside diameter, with manholes as shown hereon; also a storm sewer of 24 inches inside diameter, to be situated within a strip of land Ten (10) feet in width, and with center lines as shown hereon.

Further, that the City, or its agents, may have the temporary use of, for construction purposes, an additional strip of land twenty (20) feet in width, parallel to and adjoining the easement aforesaid.

Witnessed: Frank E. Hess Signed: Harry Howells
Wm. M. Hess Dora E. Howells

÷ ACKNOWLEDGEMENT ÷
STATE OF OHIO }
COUNTY OF STARK } S.S.
Before me, a Notary Public in and for said County, personally appeared Harry Howells and Dora E. Howells, his wife, who acknowledged that they did sign the foregoing instrument, and that the same was the free act and deed of each of them personally for the purposes and uses therein set forth.
In testimony whereof, I have hereunto set my hand and official seal, this 12 day of June 1928.
Gast Howells
NOTARY PUBLIC.

÷ CERTIFICATION ÷
I hereby certify that this is a correct plat of the foregoing Easement.
C. E. Rice
CITY ENGINEER, MASSILLON, OHIO.

Entered for transfer with necessary May 22 1928
Ad. Van Kesteren
AUDITOR, STARK COUNTY.

Received for Record May 22 1929.
Recorded in Vol. 21 Page 61 this 21st day of June, 1929.
James H. Smith
RECORDER, STARK COUNTY.

CITY OF MASSILLON, OHIO.		
FIRST ST. N.E.		
RELIEF SEWER, EASEMENT THRU LOT NO 12		
APPROVED <u>C. E. Rice</u> CITY ENGINEER	DEPT. OF PUBLIC SERVICE ENGINEERING DIVISION	
Drawn - <u>S. Jones</u> May 29, 1928	checked -	SCALE - 1" = 50 FT. MAY 29 1928
FILE No. SE 240 Acc. No. 939		