


PROFILE

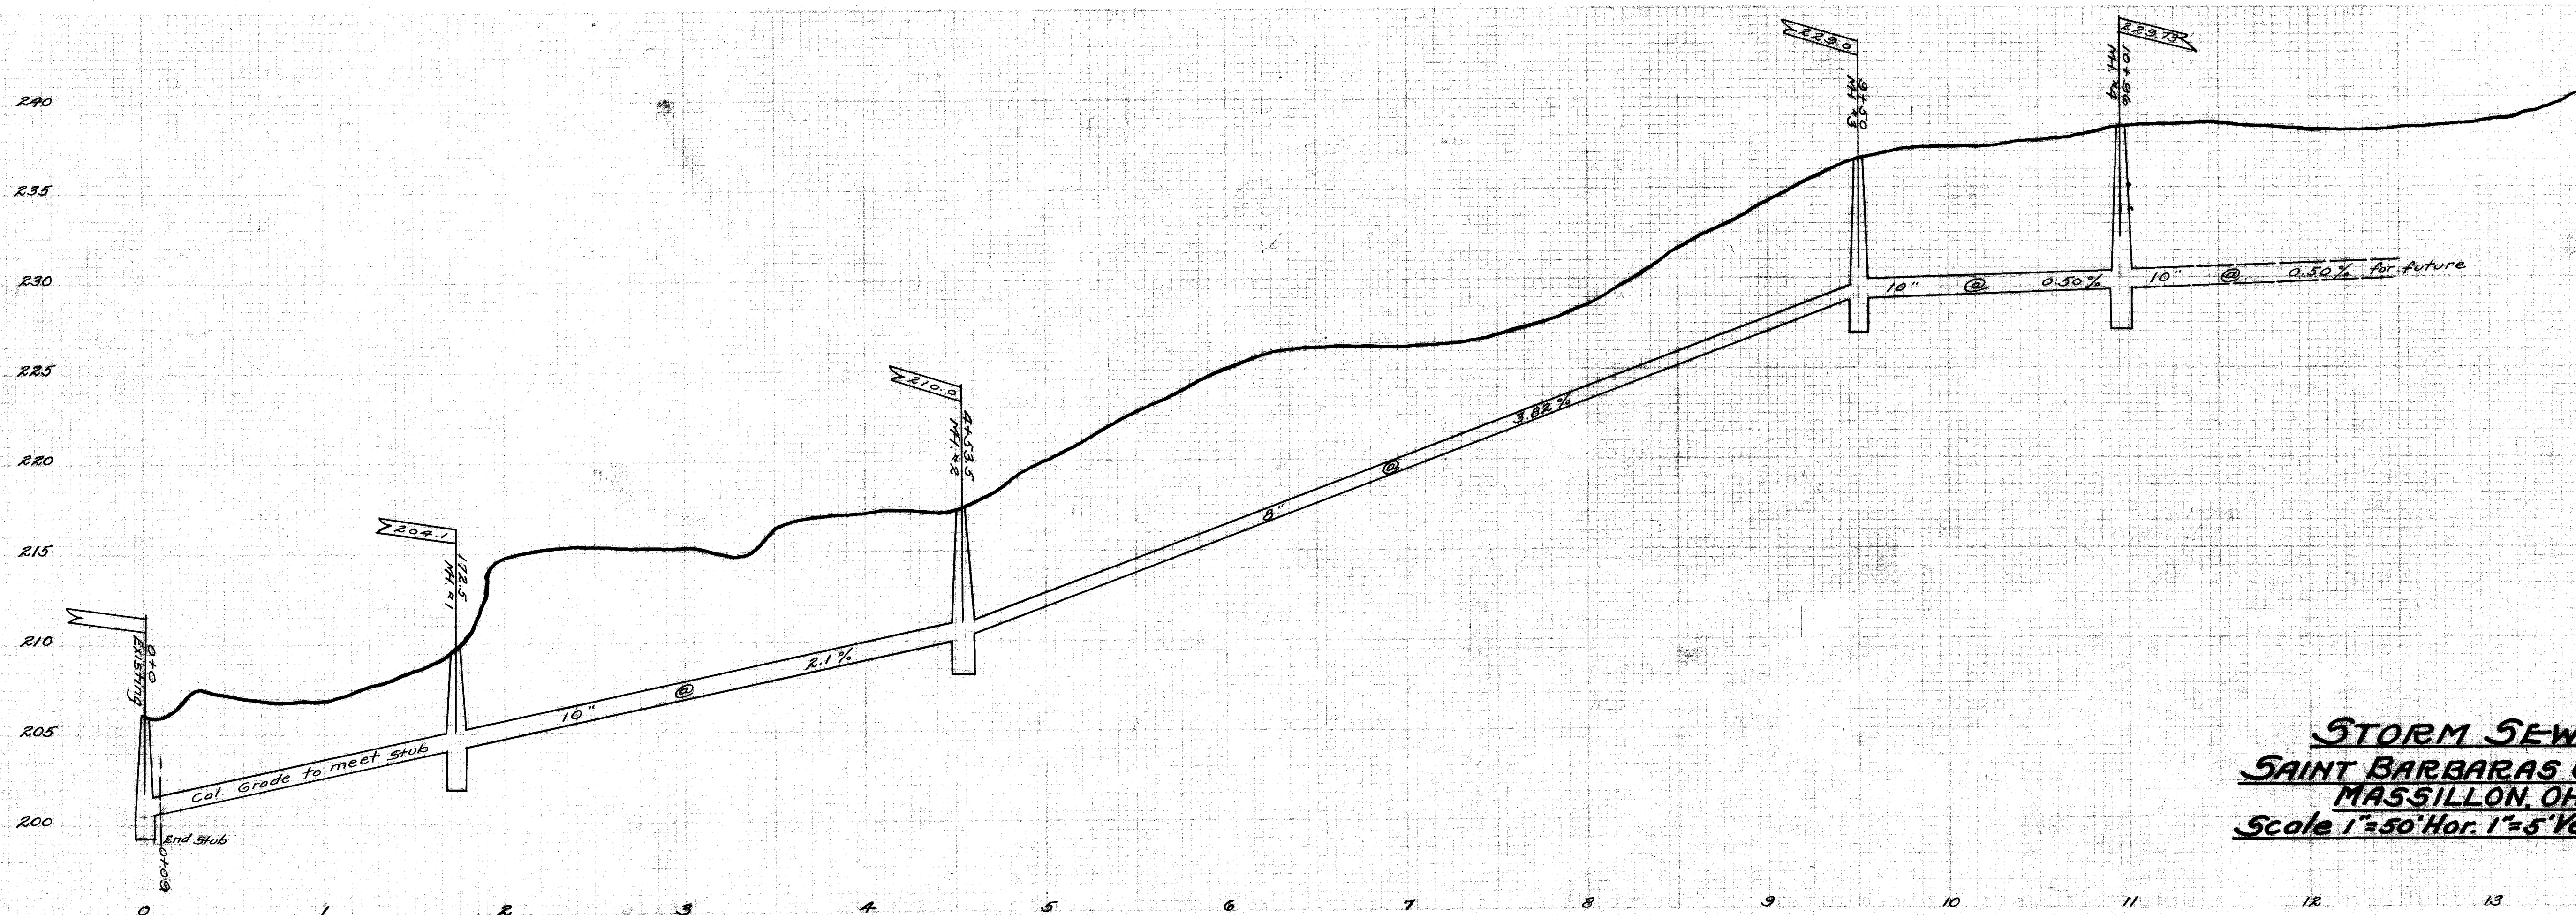

STORM SEWER FOR
SAINT BARBARAS CHURCH PROP.
MASSILLON, OHIO.
Scale 1"=50' Hor. 1"=5' Ver. DEWALT & RICE.
ENGR'S.