



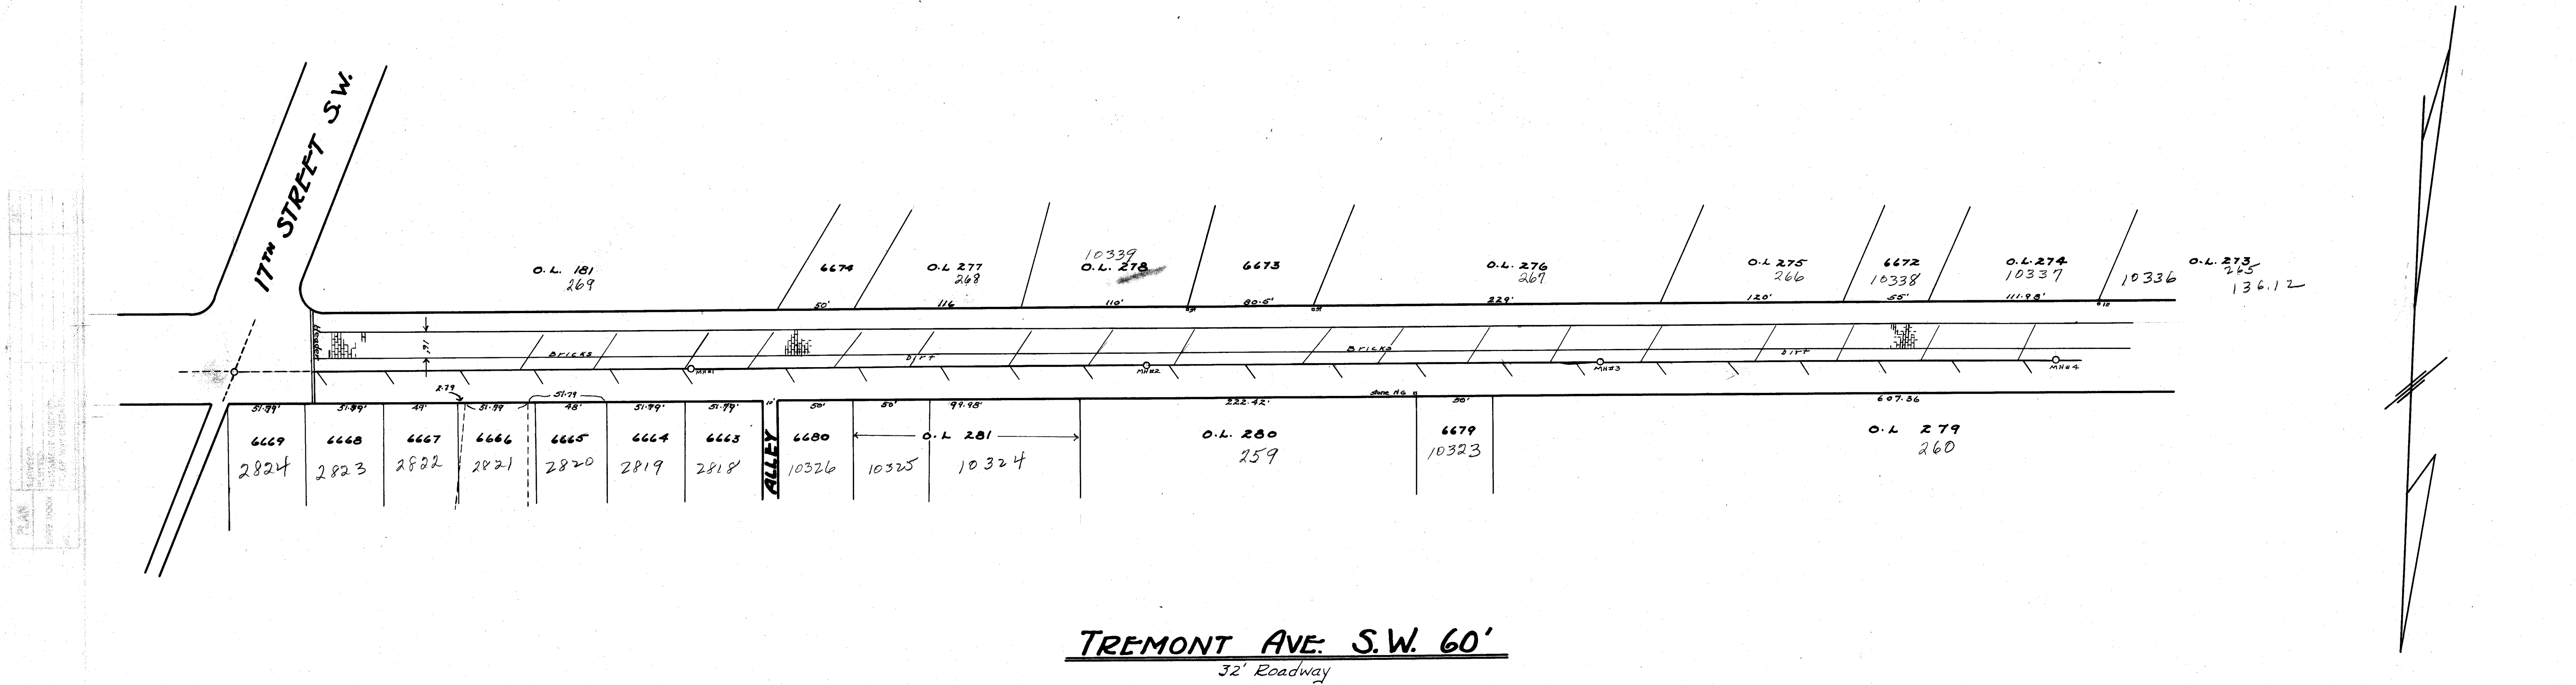


179.65 B.M. Hyd corner 17th & Tremont Ave S.W.
246.56 B.M. S.E. corner bottom step Gas Filling Sta.

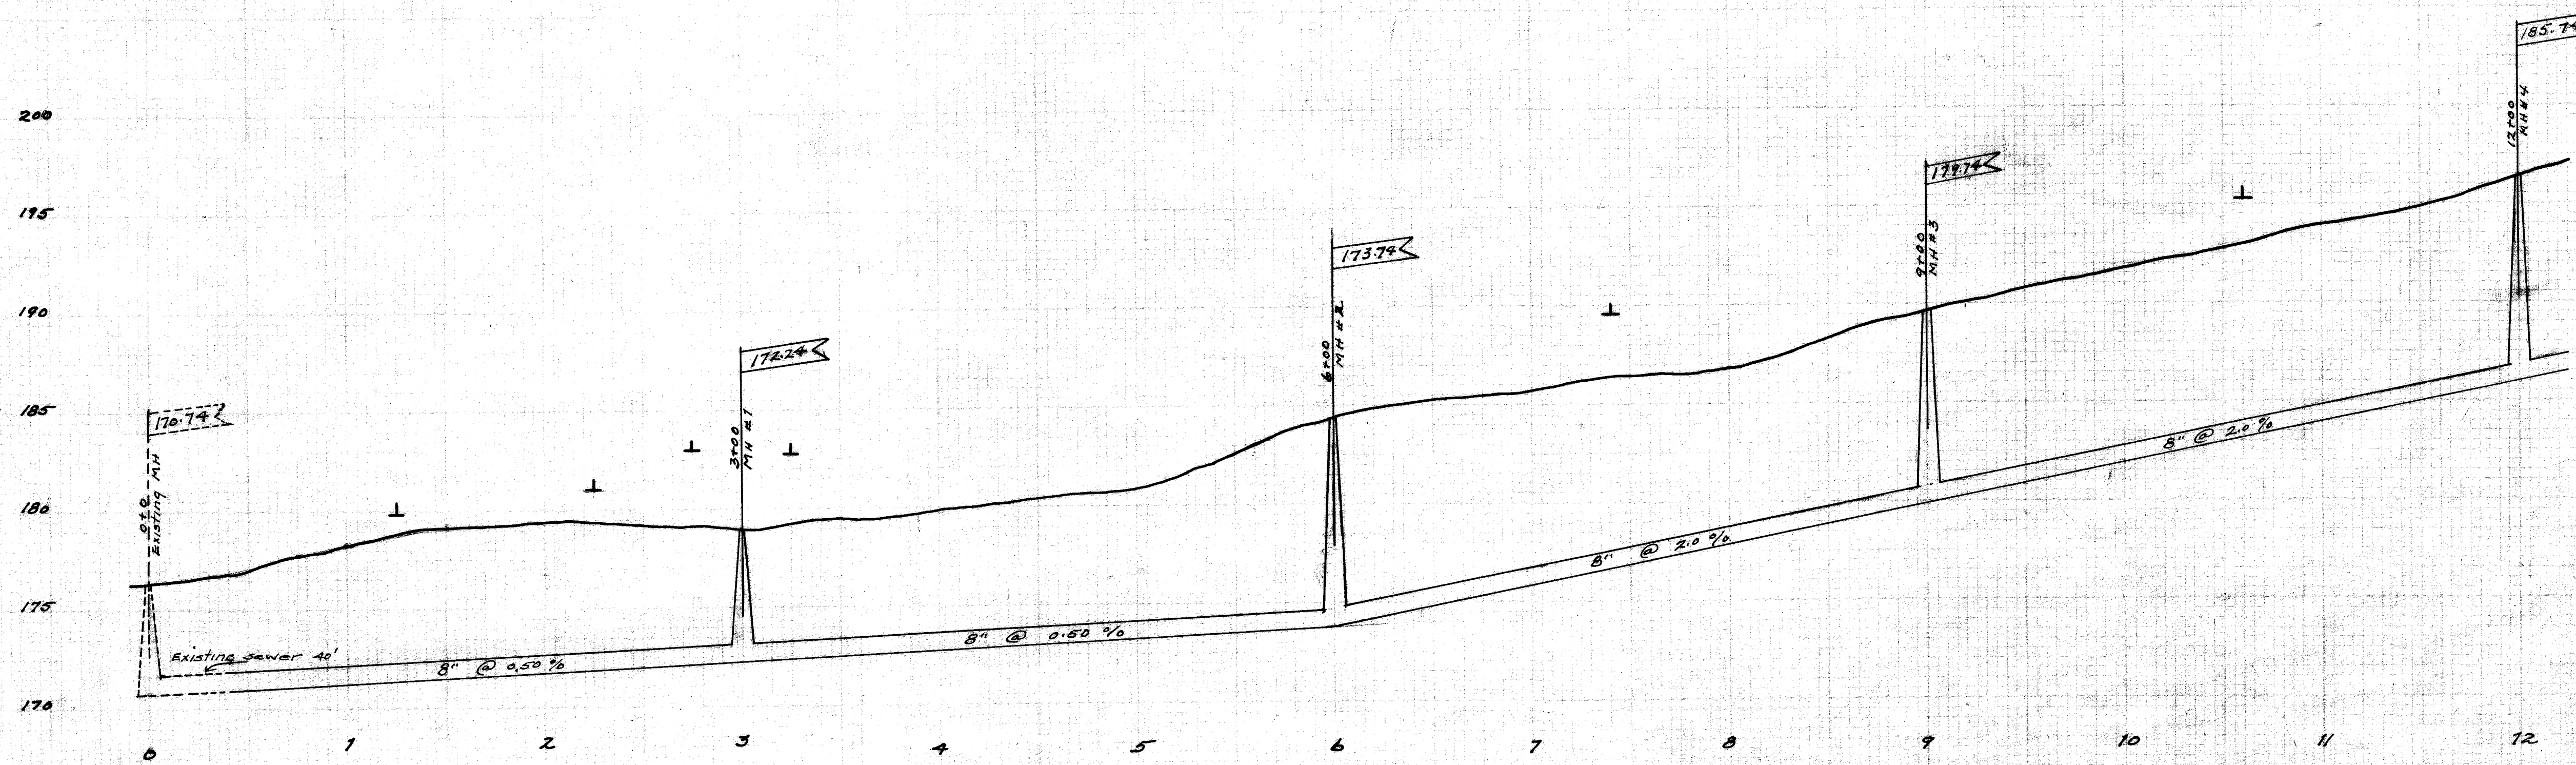


CITY OF MASSILLON, OHIO			
TREMONT AVE S.W. SAN. SEWER			
FROM 17th ST. TO MAIN AVE. S.W.			
APPROVED	CITY ENGINEER	DEPT. OF PUBLIC SERVICE	ENGINEERING DIVISION
DR. BY H.R.	Scale 1"=5' Ver	Dec. 1928	NE 55, P41-42
CH.	1"=50' Hor		

FILE NO S.E. 245
Acc No. 953

PLAN
 1" = 40' HORIZ.
 1" = 4' VERT.
 1" = 1' HORIZ.
 1" = 1' VERT.

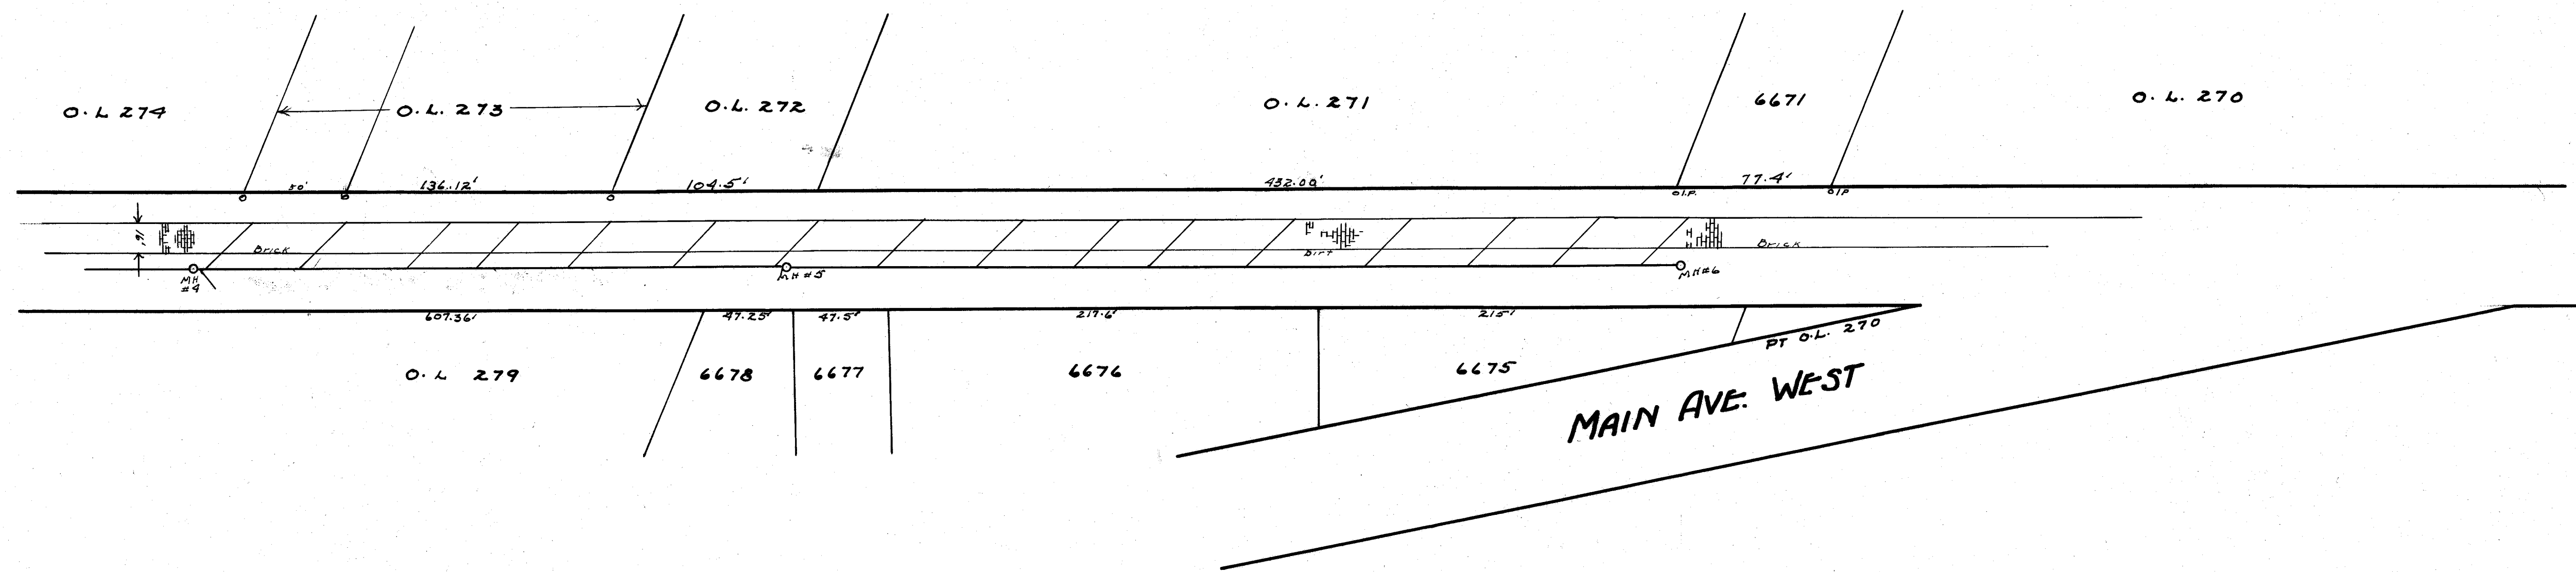

TREMONT AVE. S.W. CON'T 60'

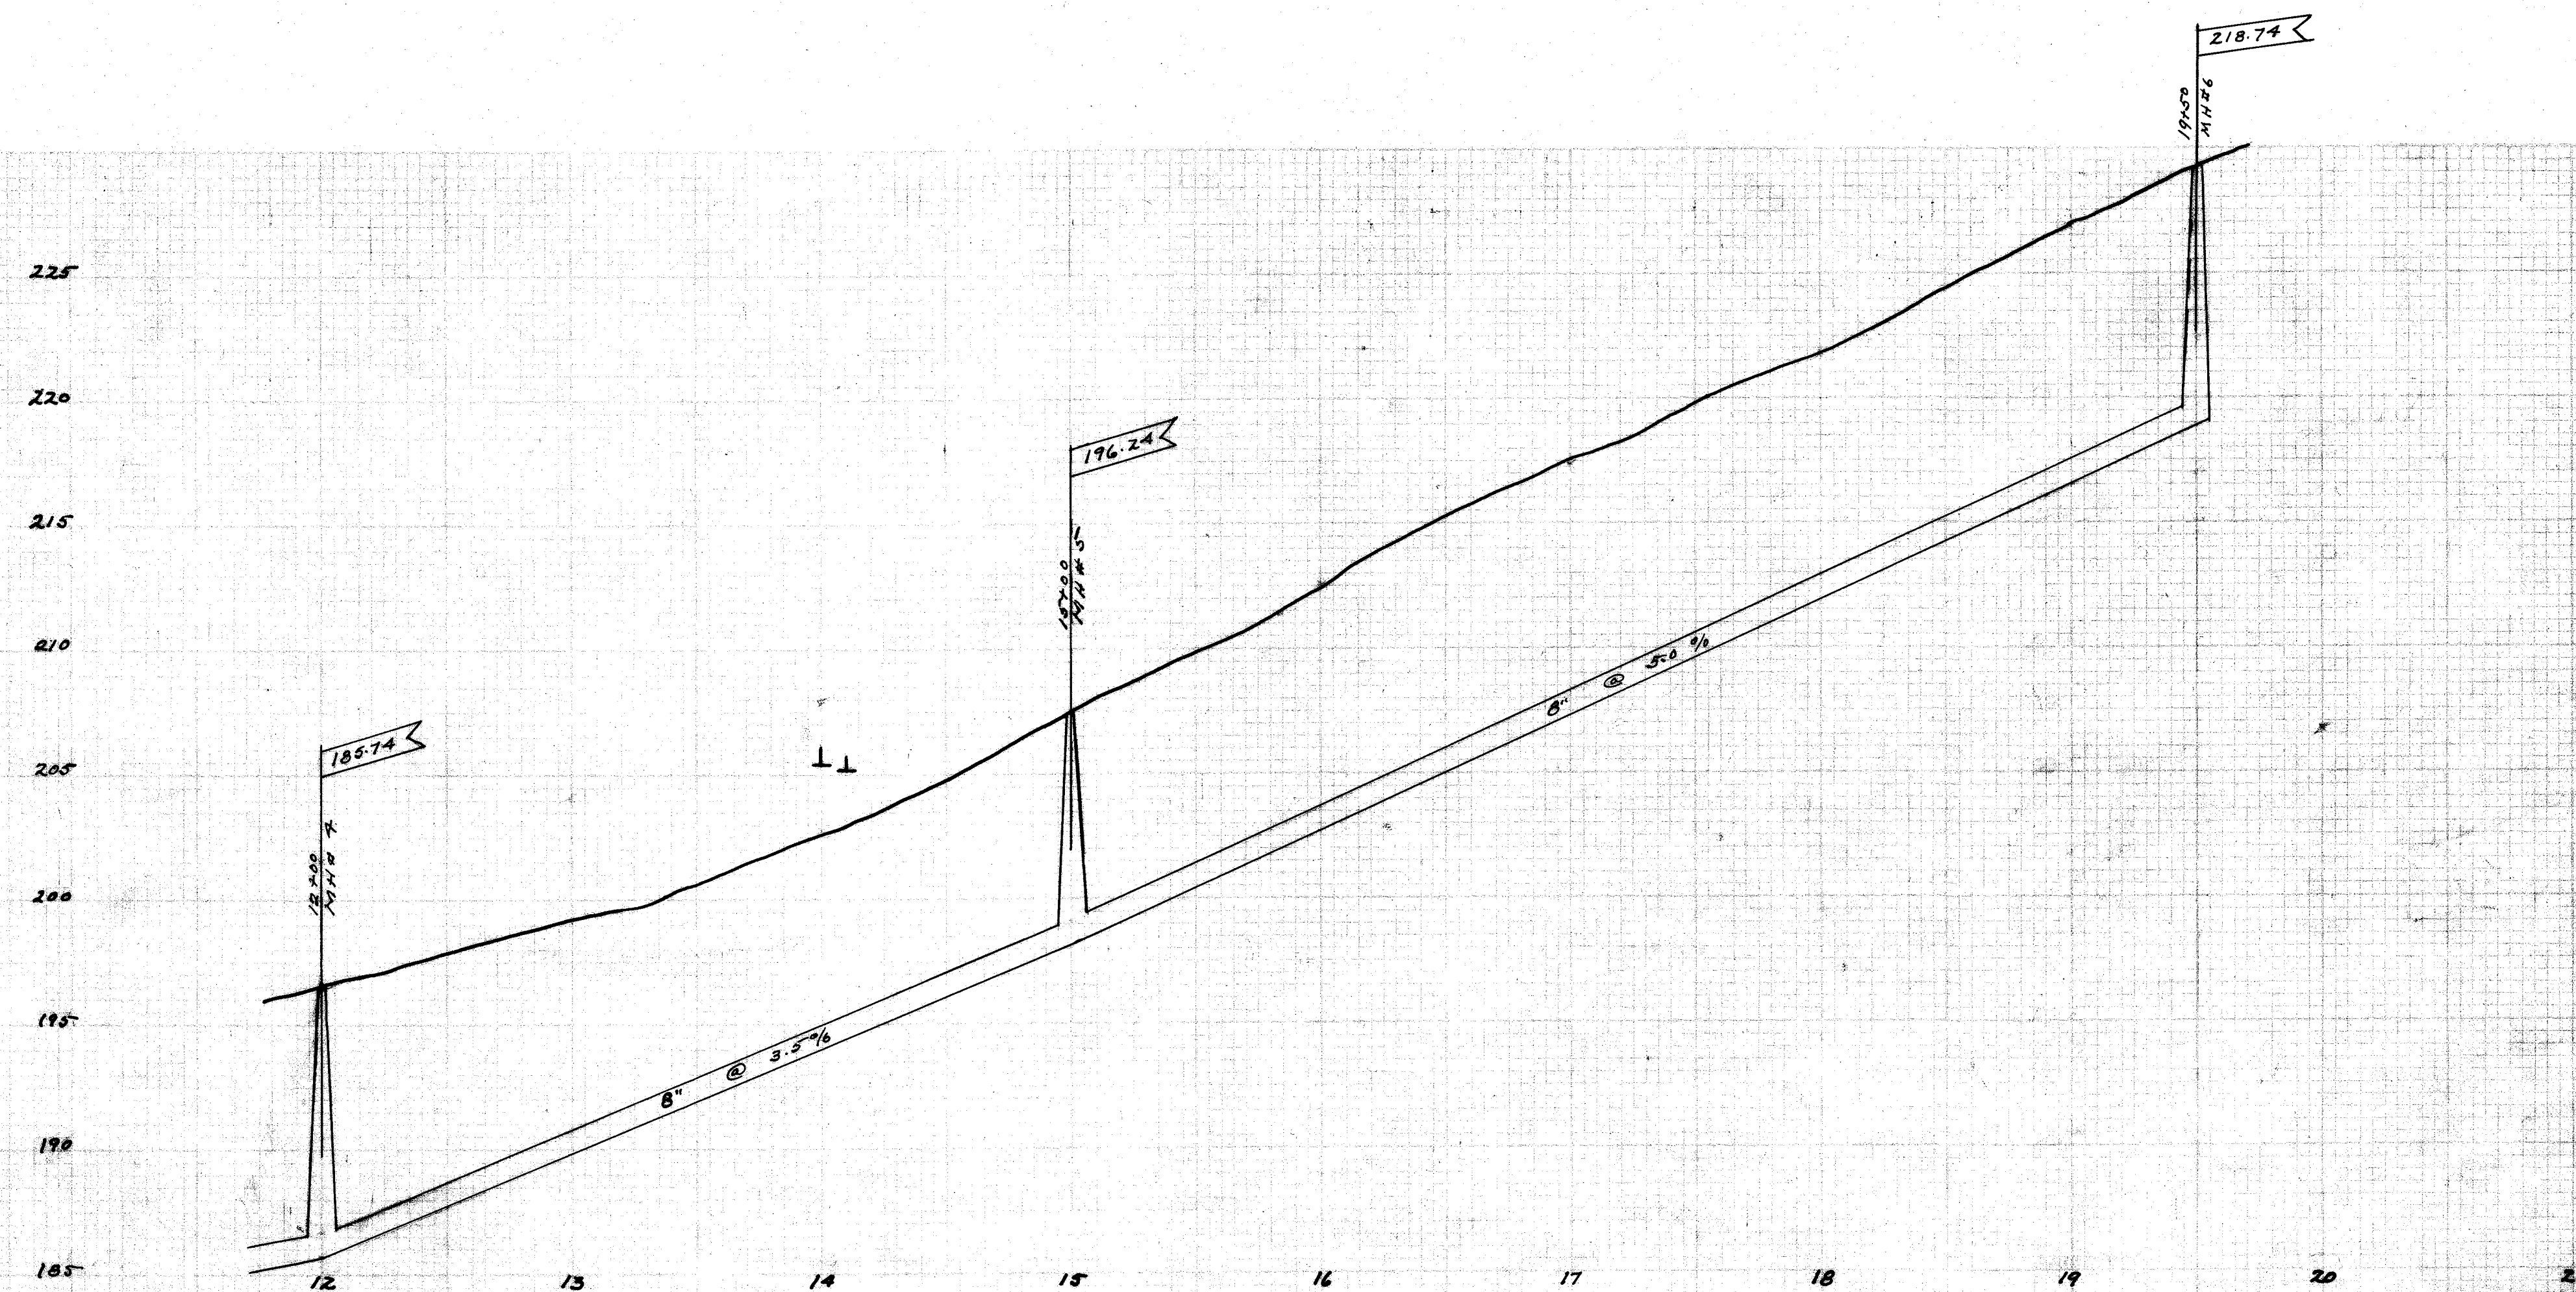

B.M. Hyd corner 17th & Tremont Ave S.W. 179.65
 " " S.E. " " Bottom Step Gas Filling Station - 246.56

CITY OF MASSILLON, OHIO			
TREMONT AVE. S.W. SAN. SEWER			
FROM 17TH ST. TO MAIN AVE. W.			
APPROVED	CITY ENGINEER	DEPT. OF PUBLIC SERVICE ENGINEERING DIVISION	
DE. BY H.R. CH	Scale 1" = 5' Vert 1" = 30' Horiz	Dec 1928	NB537412-48

FILE NO SE 245
 Acc No. 954