

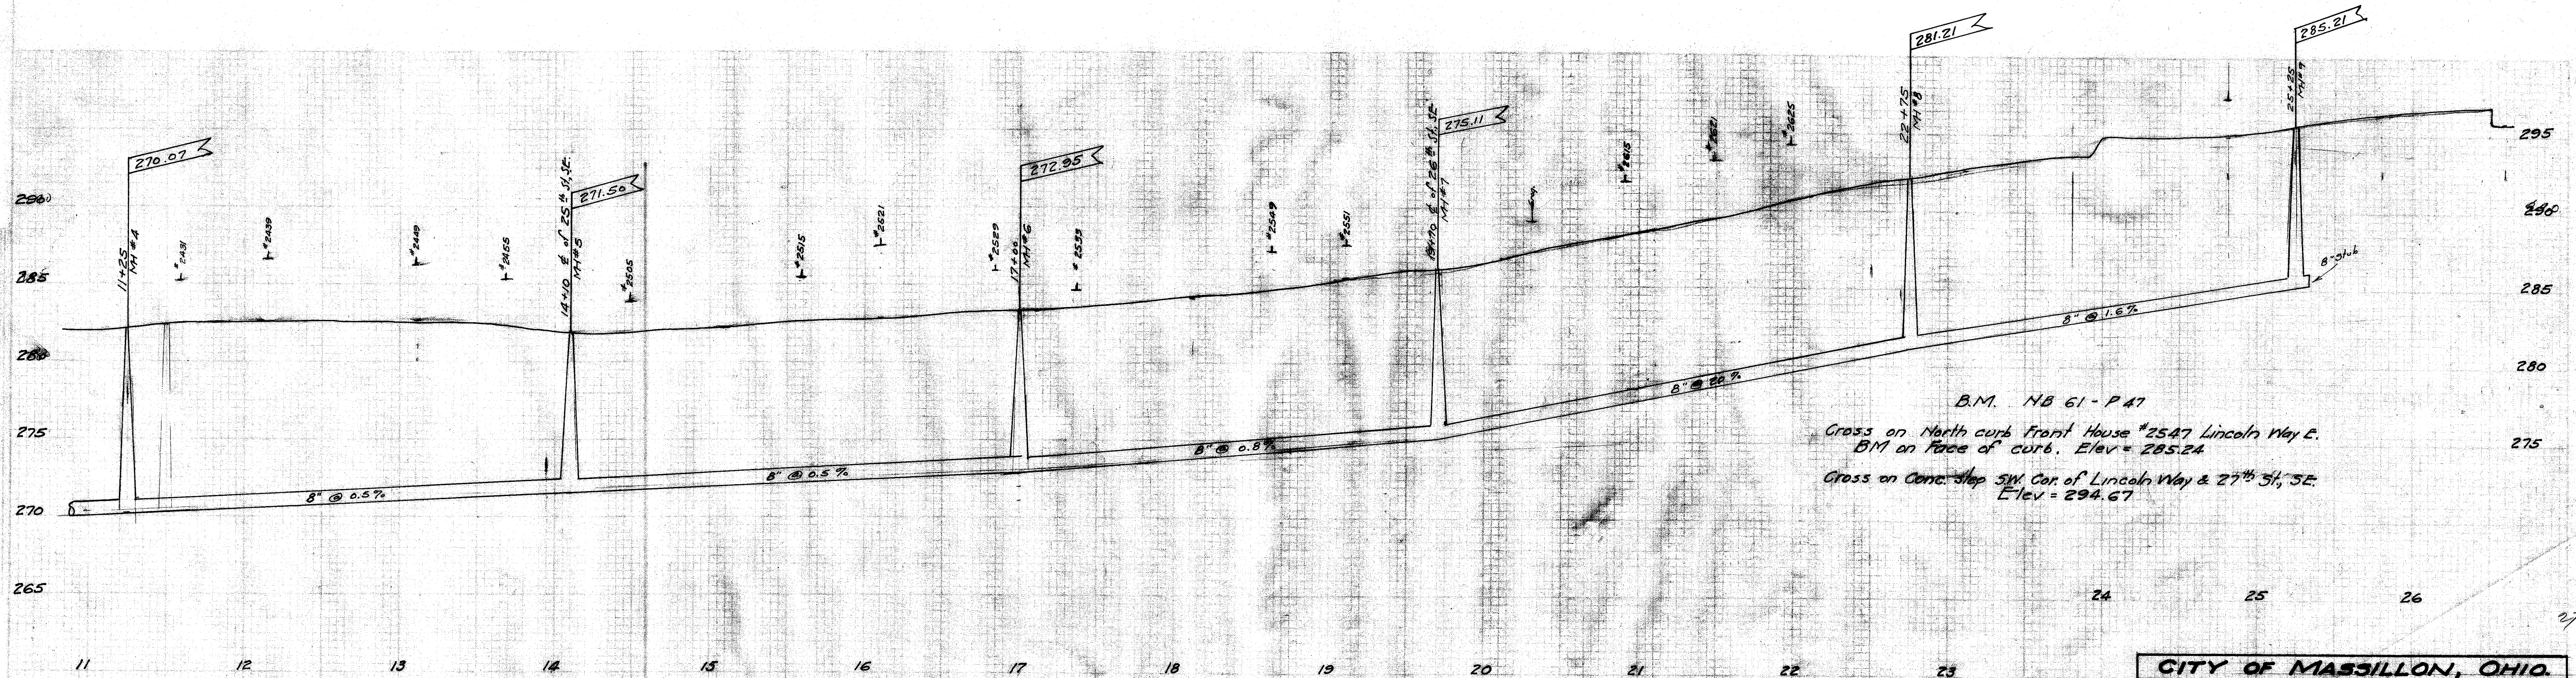


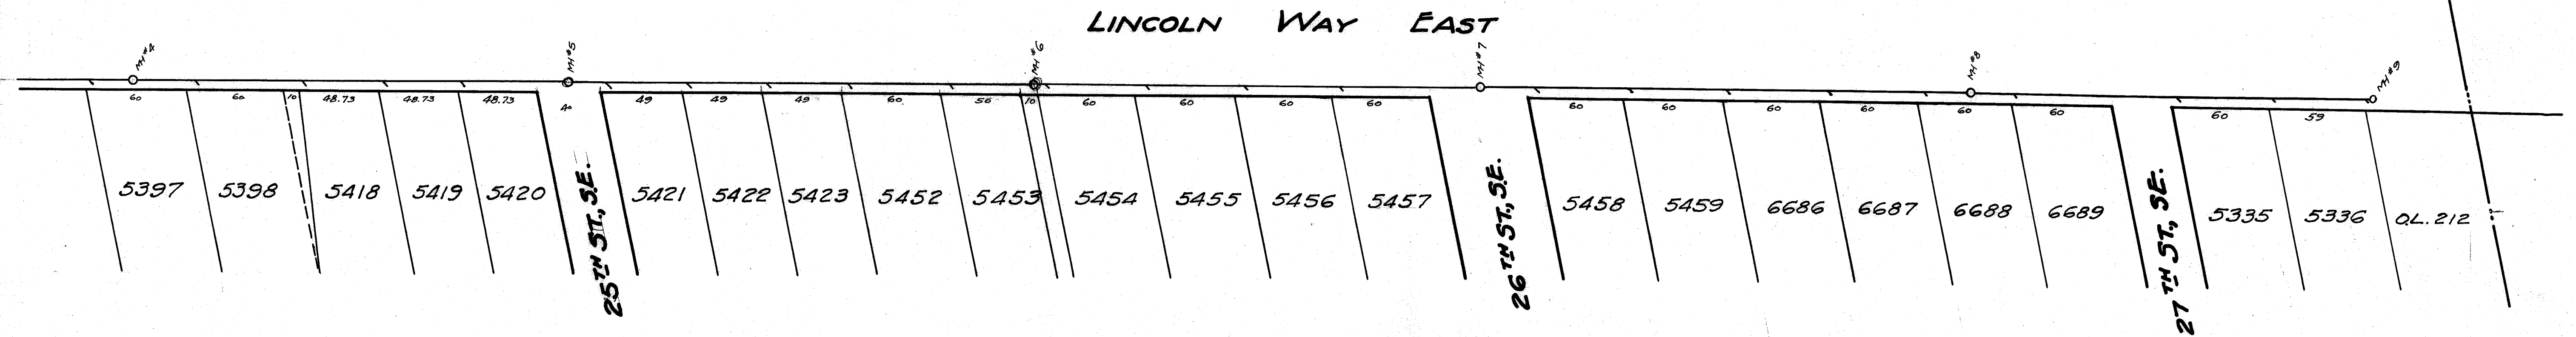


CITY OF MASSILLON, OHIO.	
24th St, SE. & LINCOLN WAY E.	
SAN. SEWER	
 Dr. by Geo. Wallace City Engineer	DEPT. OF PUBLIC SERVICE ENGINEERING DIVISION Scale: 1" = 5' Ver. 1" = 50' Hor. Mar 4th 1929 NB 61 P 42

FILE No. SE 252
Rec No 993

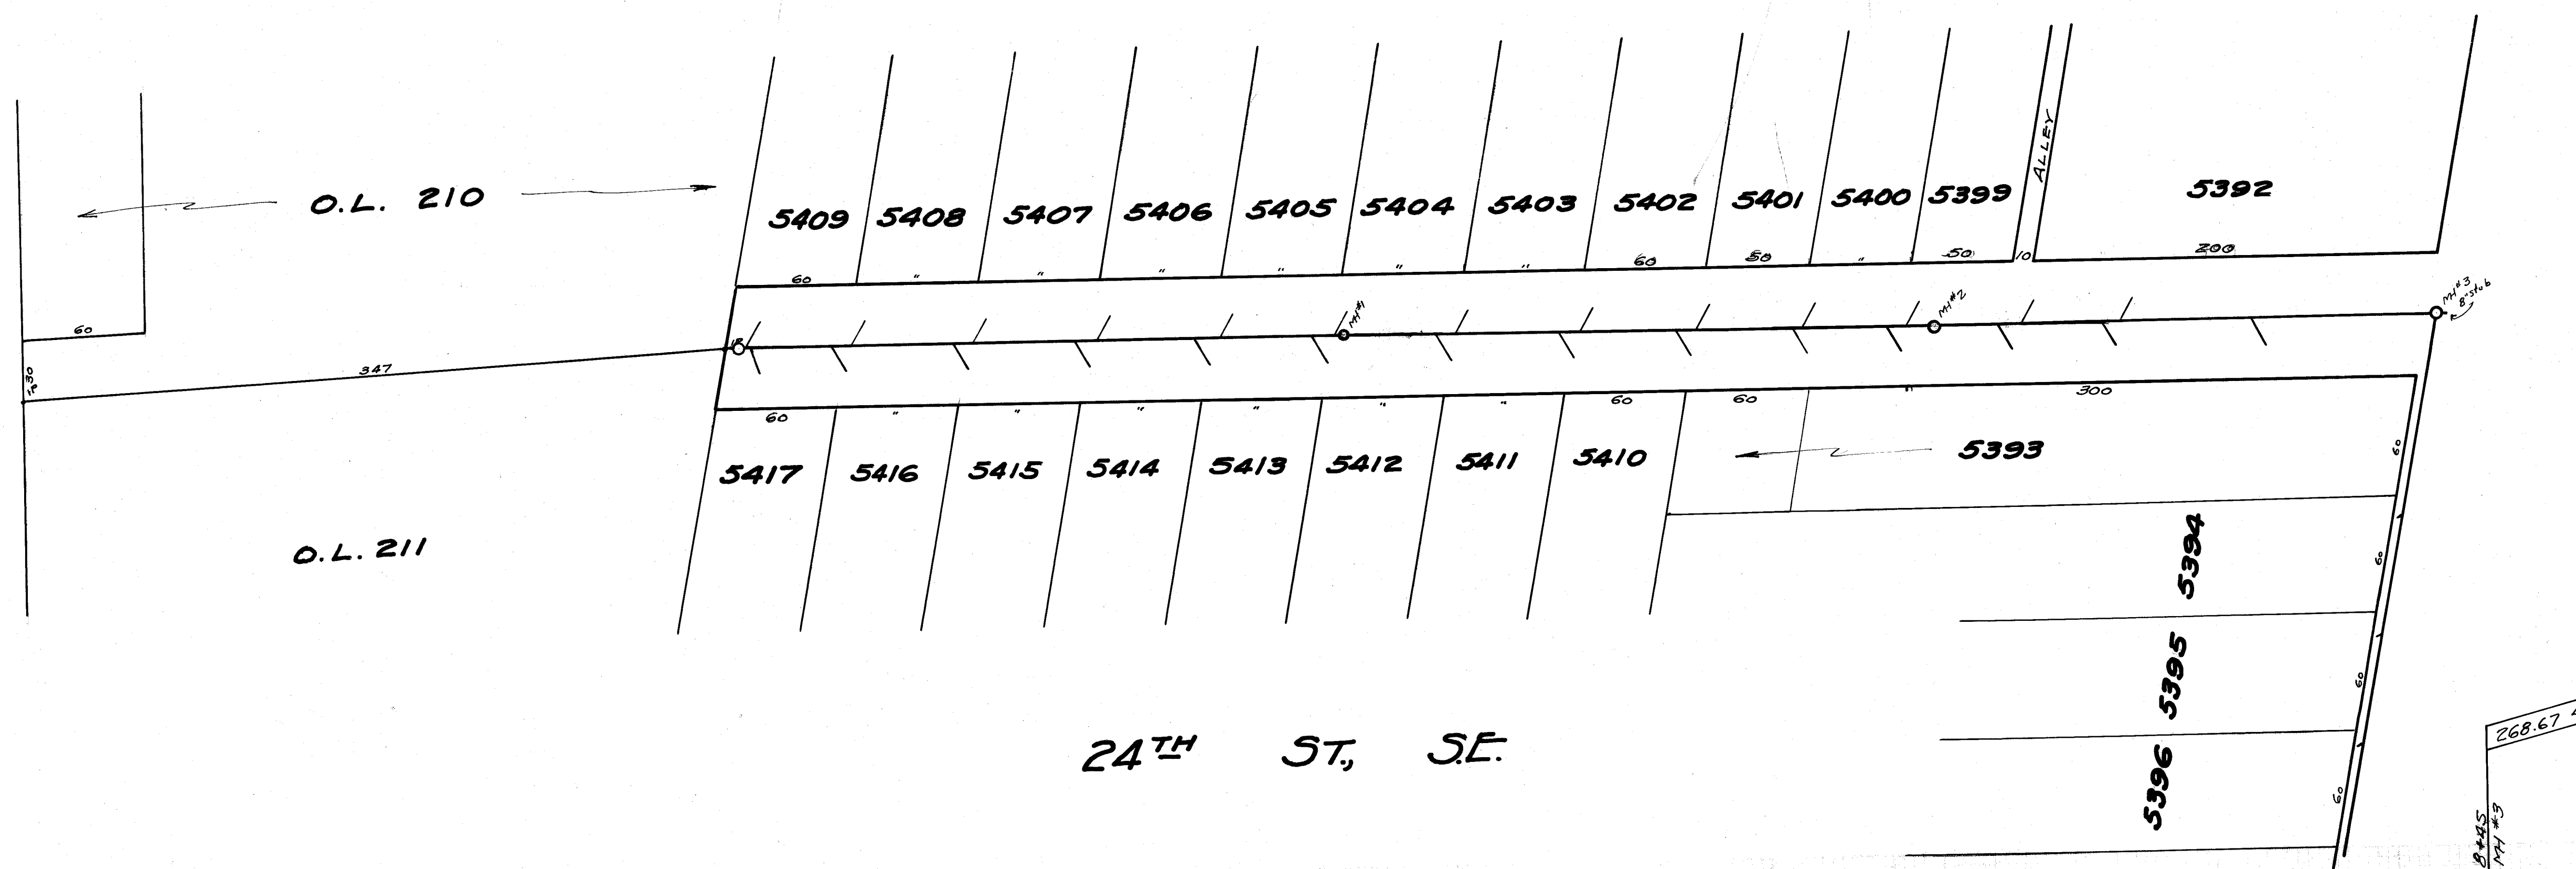

BM-NB 91 Page 6
Top step at #149-24th St, SE. Elev. 266.58

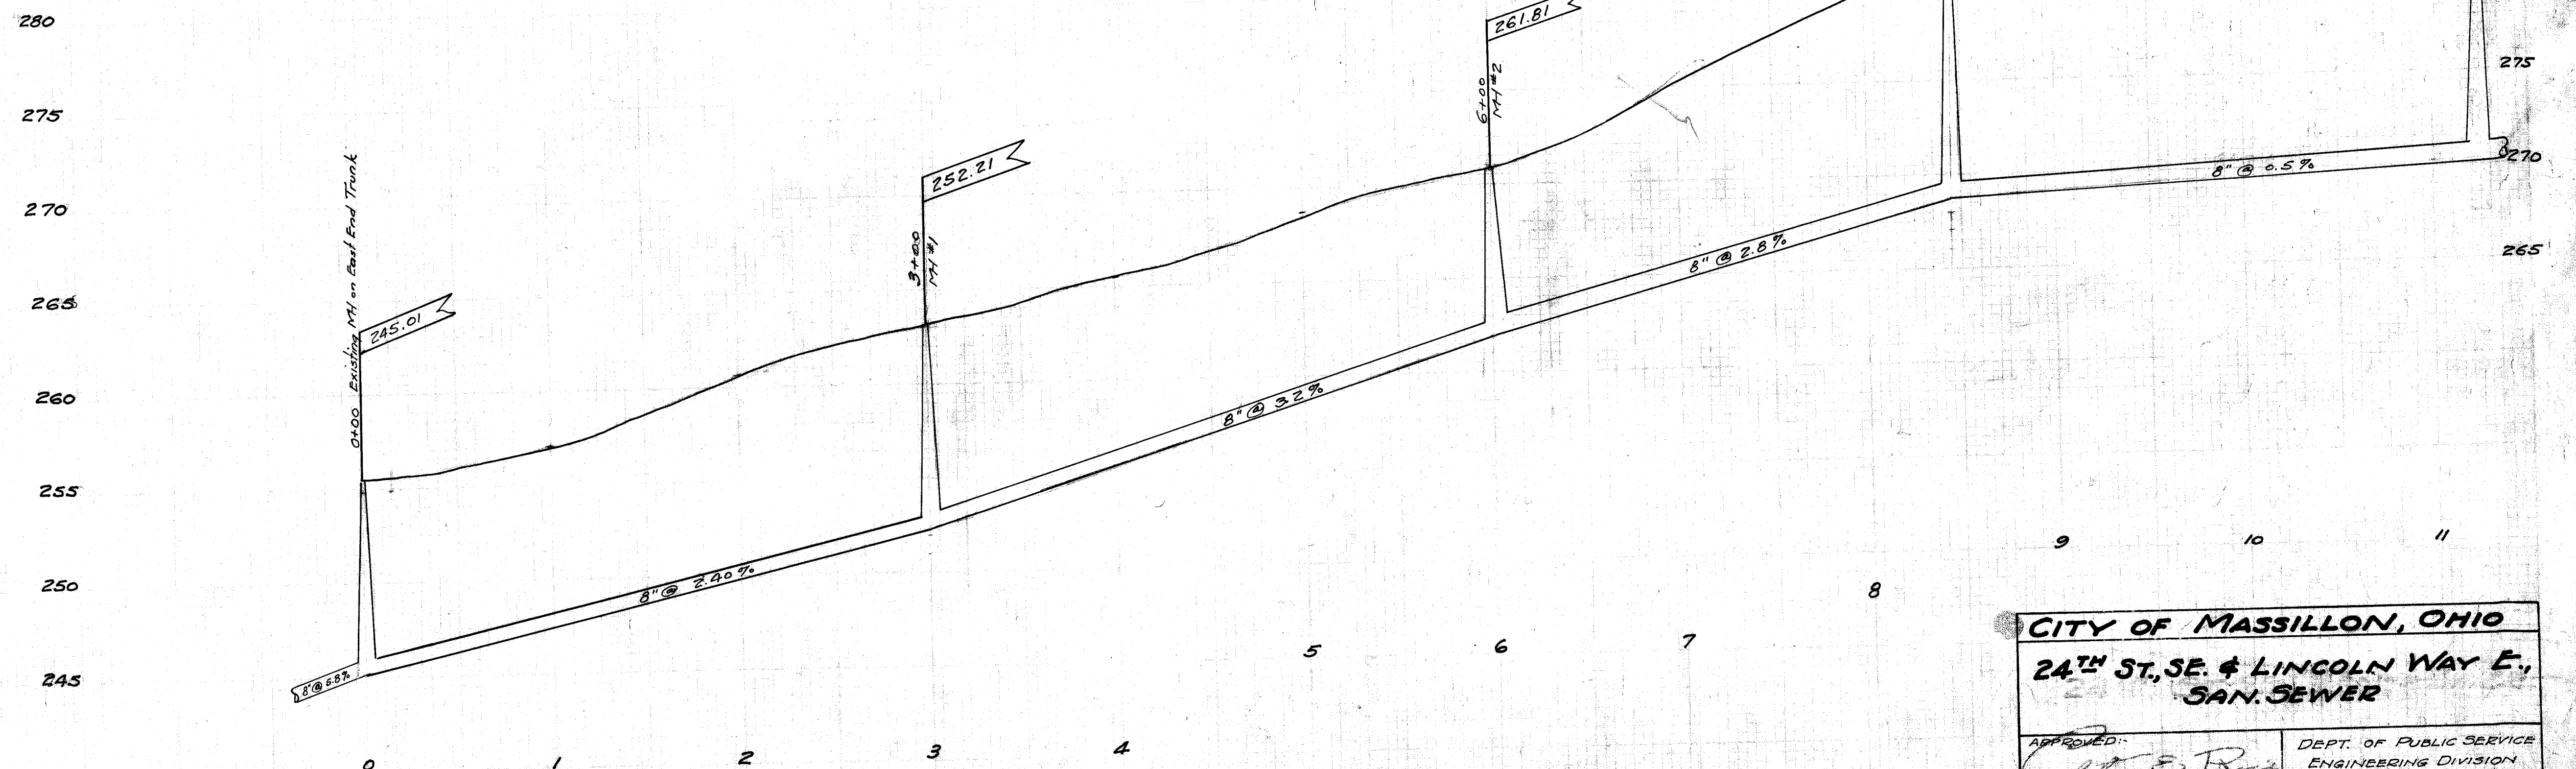

CITY OF MASSILLON, OHIO			
24th St, SE. & LINCOLN WAY E., SAN SEWER			
APPROVED:	CITY ENGINEER	DEPT. OF PUBLIC SERVICE	ENGINEERING DIVISION
Dr. by G. G. Wallace	Scale 1"=30' Ver	Mar 4th 1929	NB 91-P6
Ch. by	Scale 1"=50' Ver		61-146
FILE No. SE 252 ACC No. 992			