


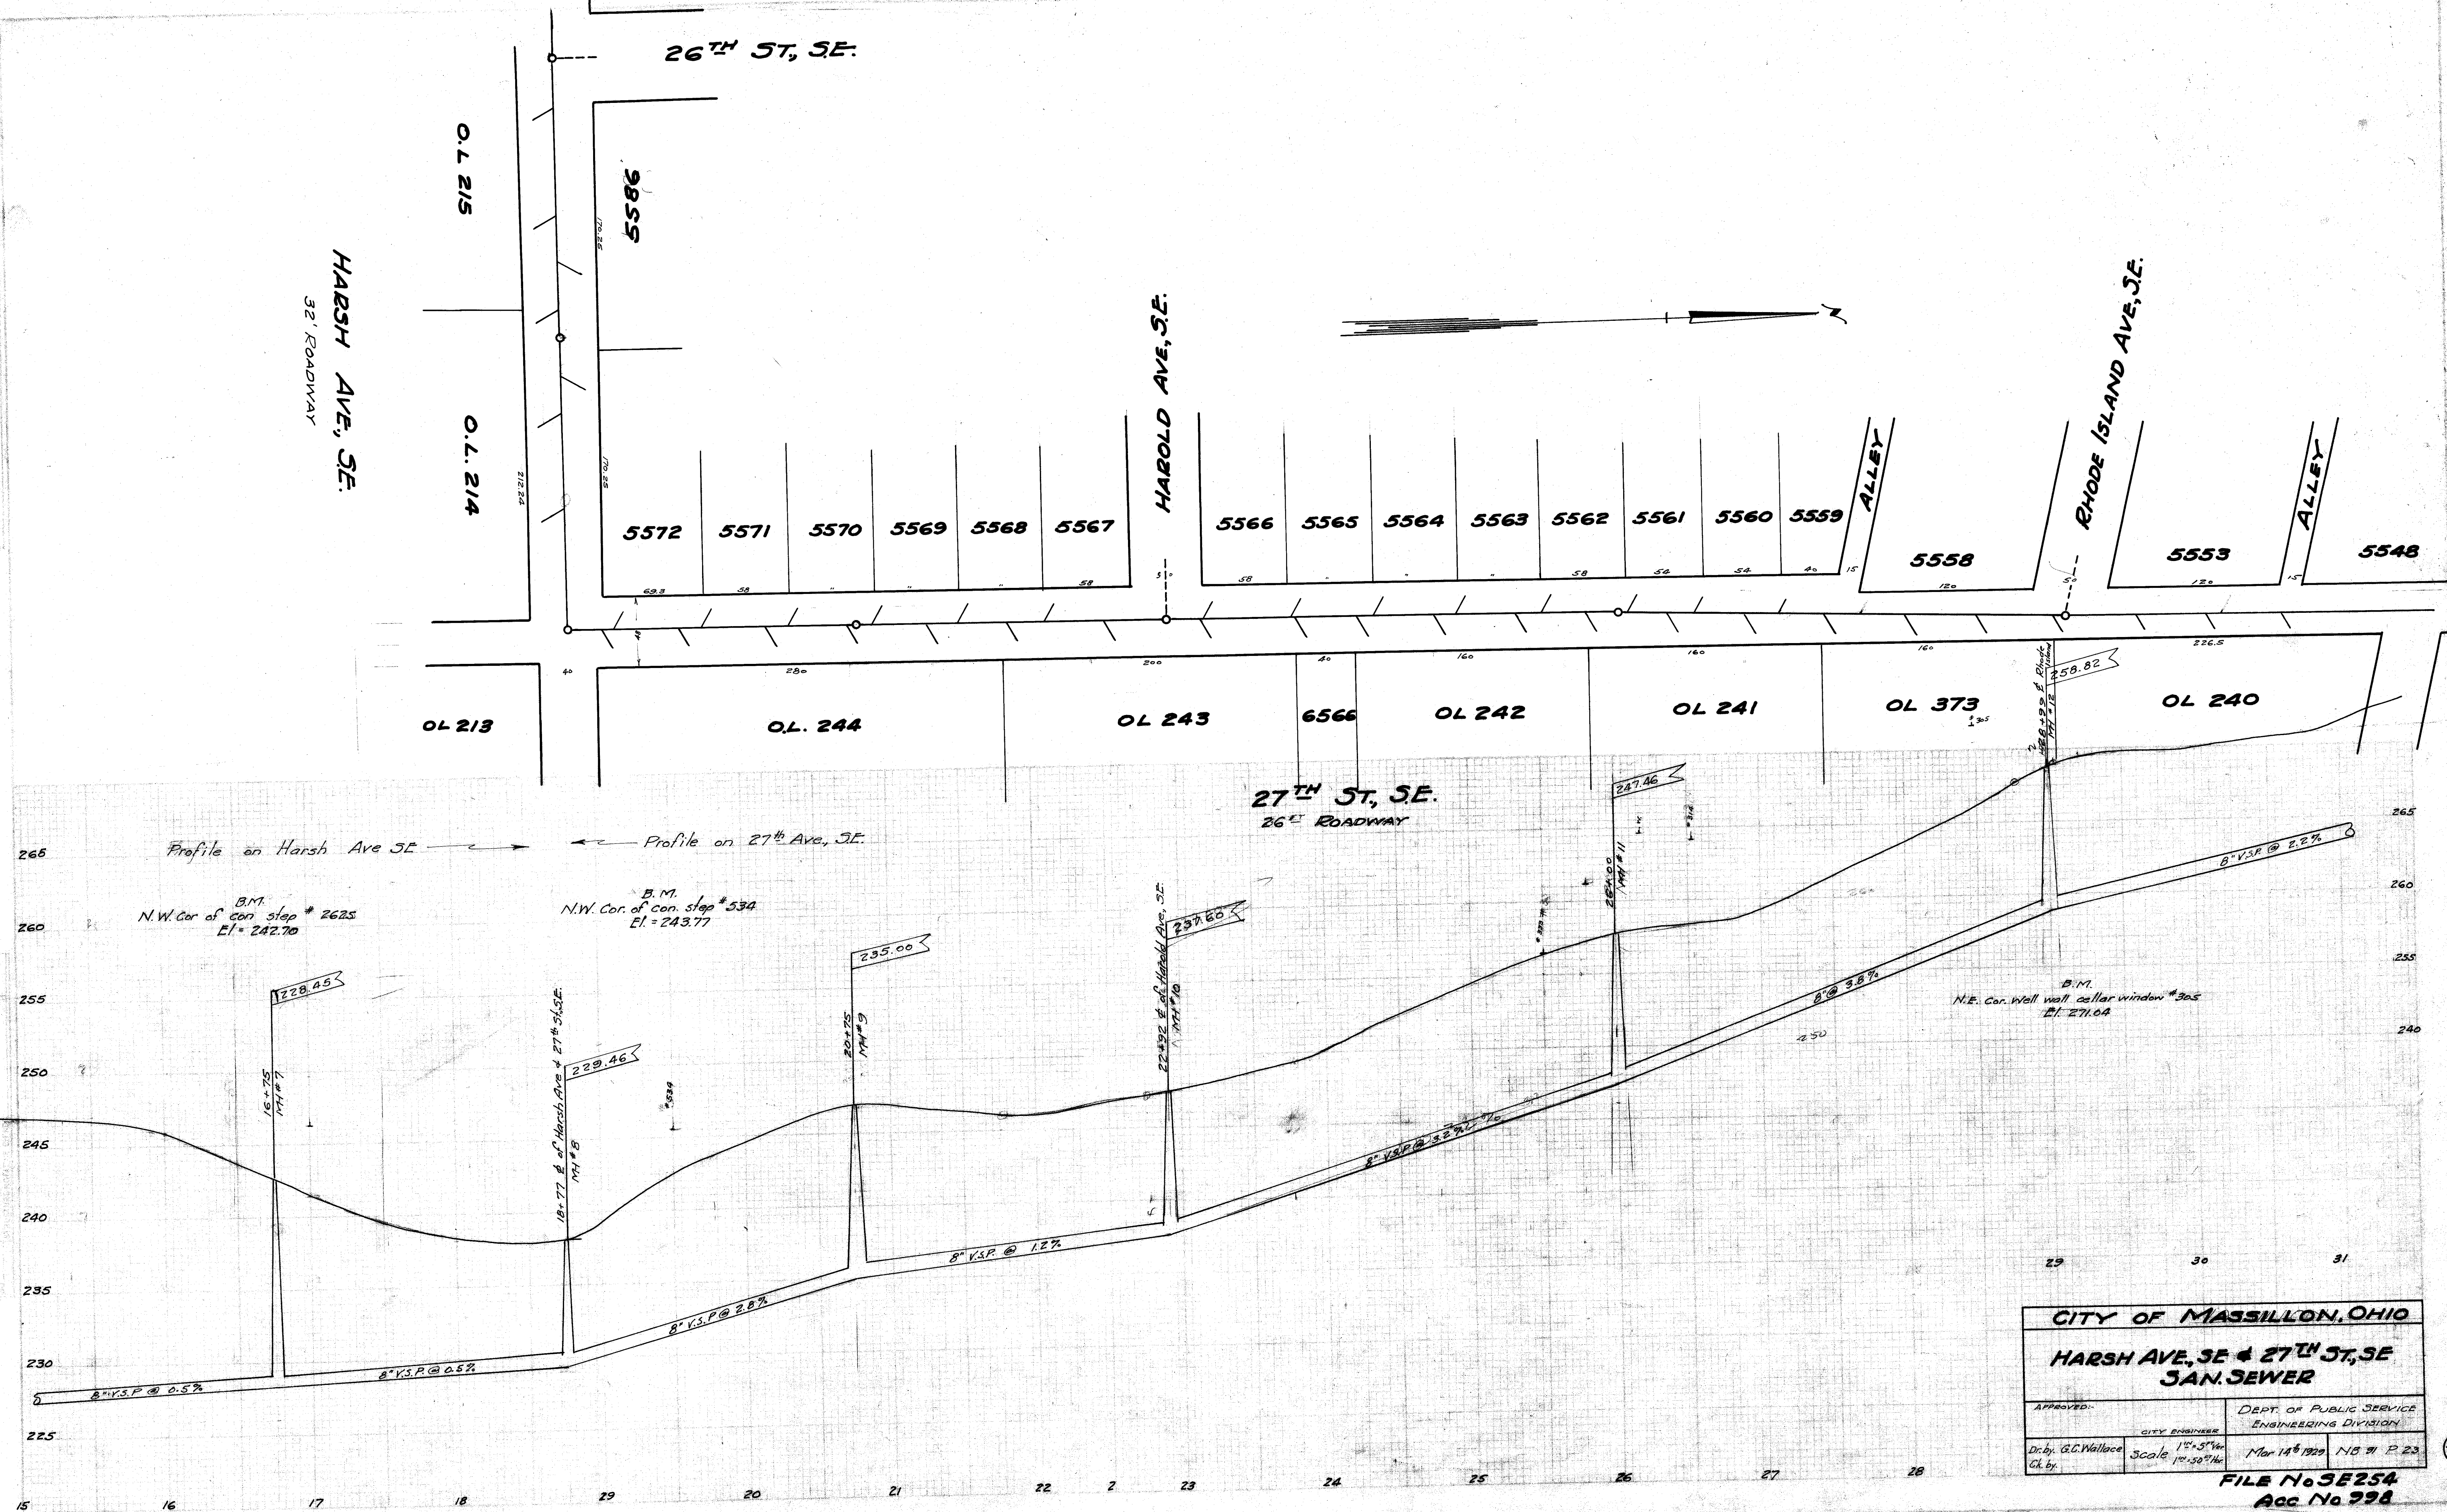

CITY OF MASSILLON, OHIO			
HARSH AVE. SE & 27 TH ST. SE SAN. SEWER			
APPROVED:-		DEPT. OF PUBLIC SERVICE ENGINEERING DIVISION	
CITY ENGINEER			
Dr. by: G.C. Wallace	Scale: 1" = 5' Ver 1" = 30' Hor	Mar 14 1929	N.B. #1 P. 23
Ck. by:			

FILE No 3E254
ACC No 398