

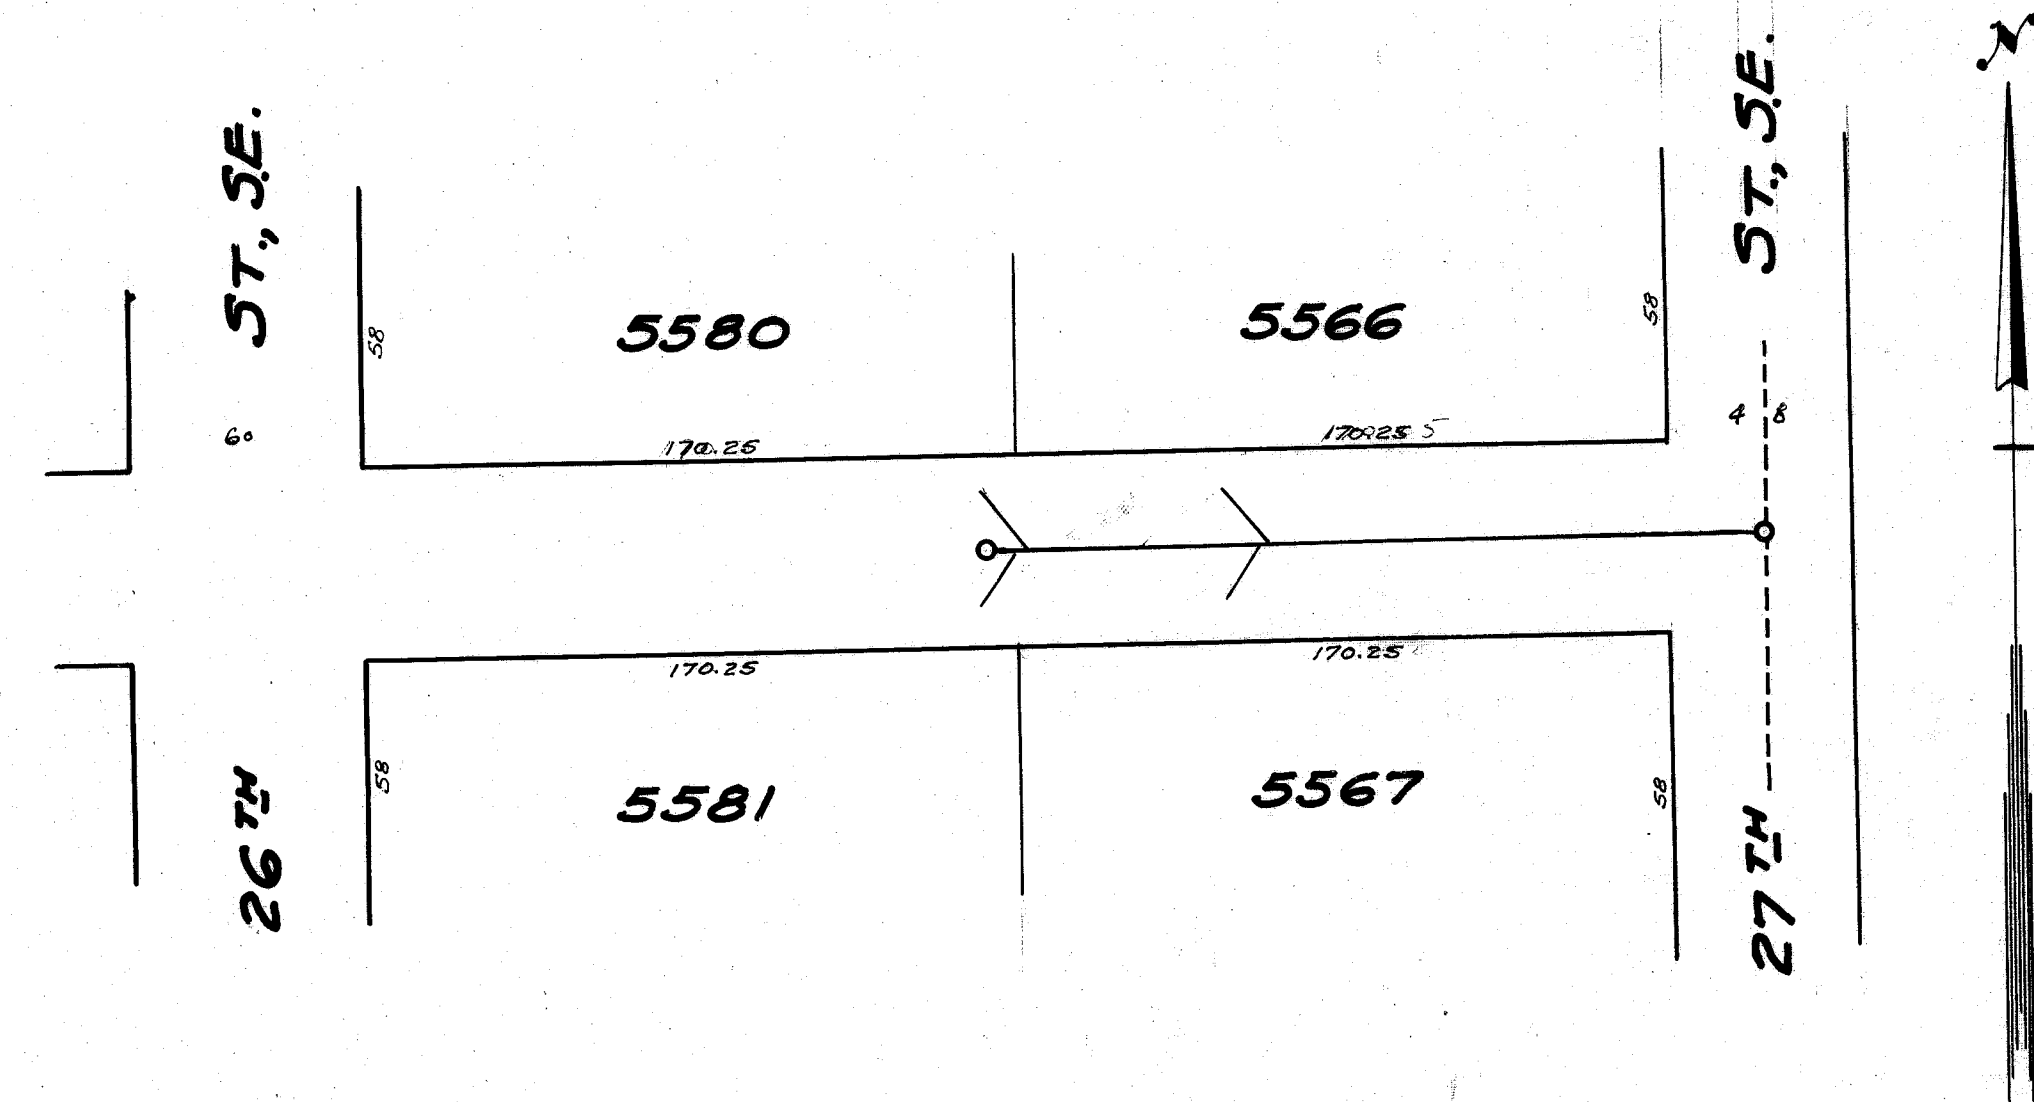
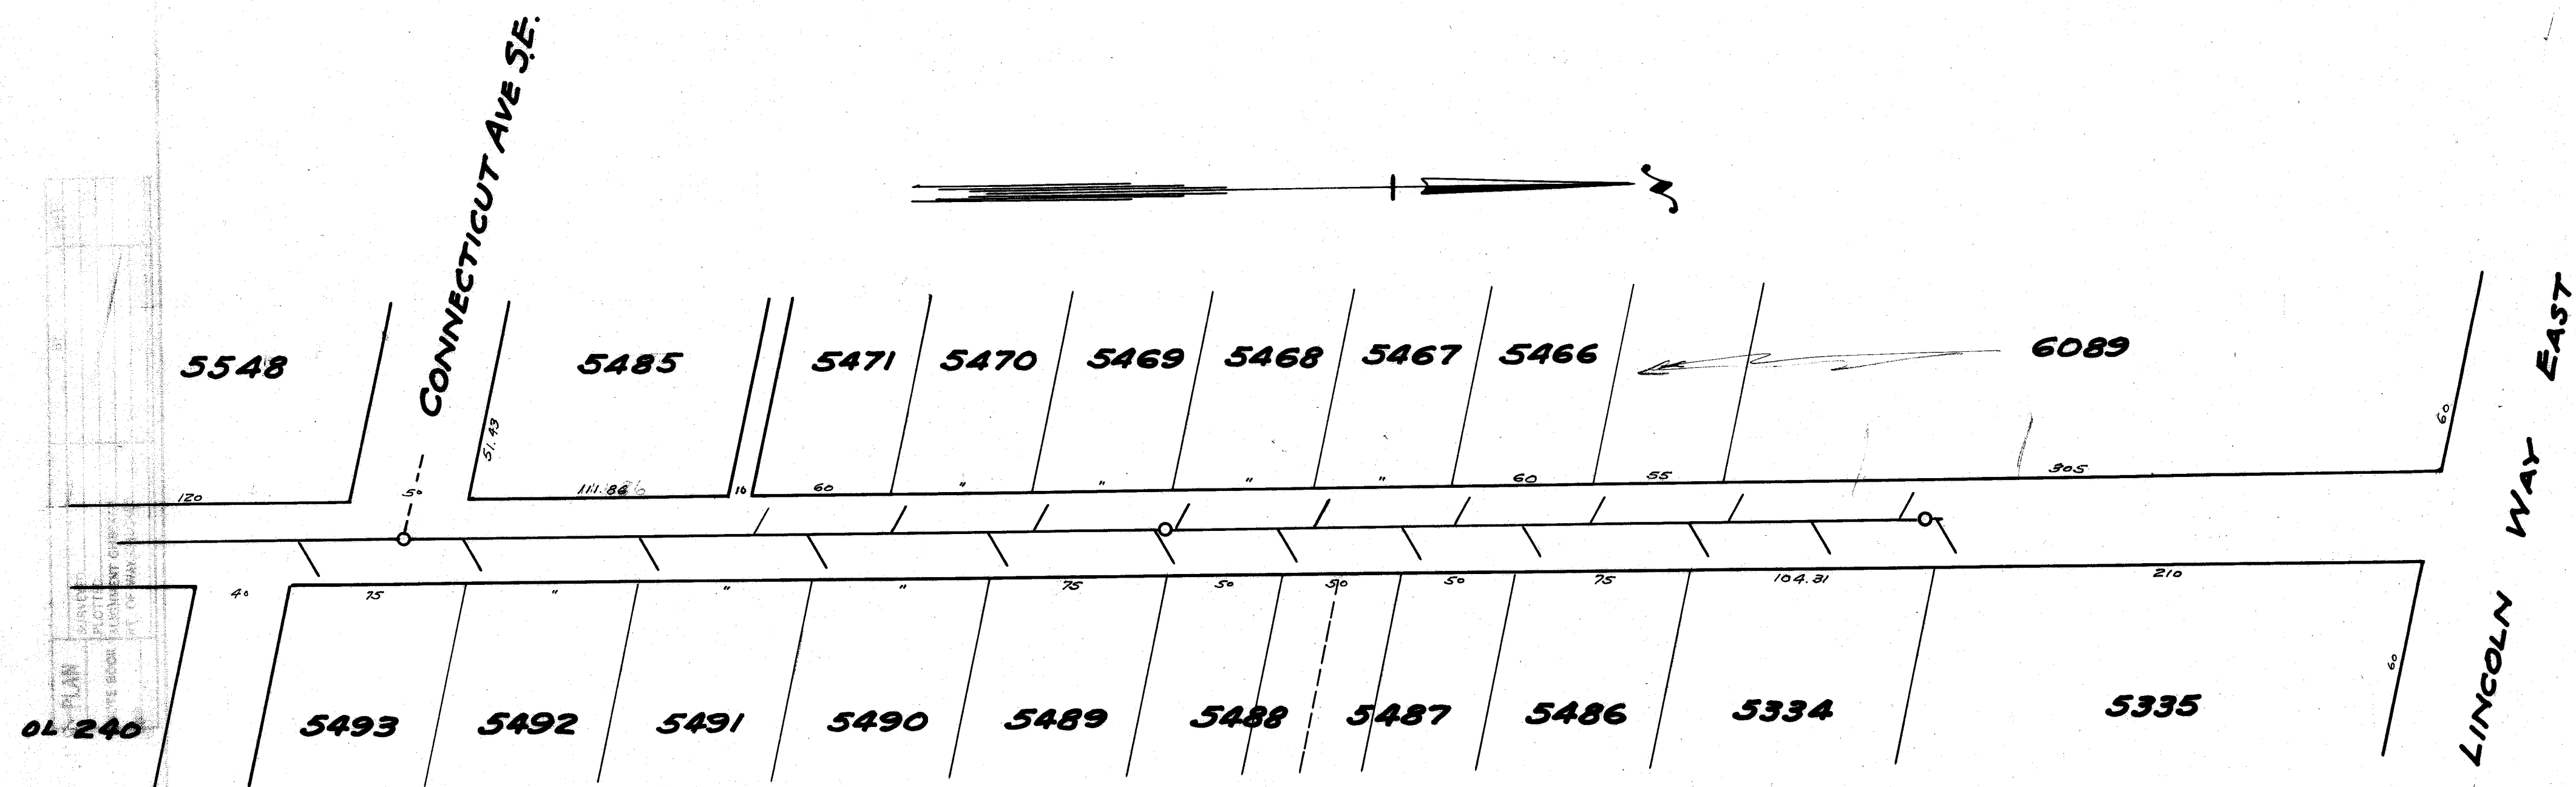


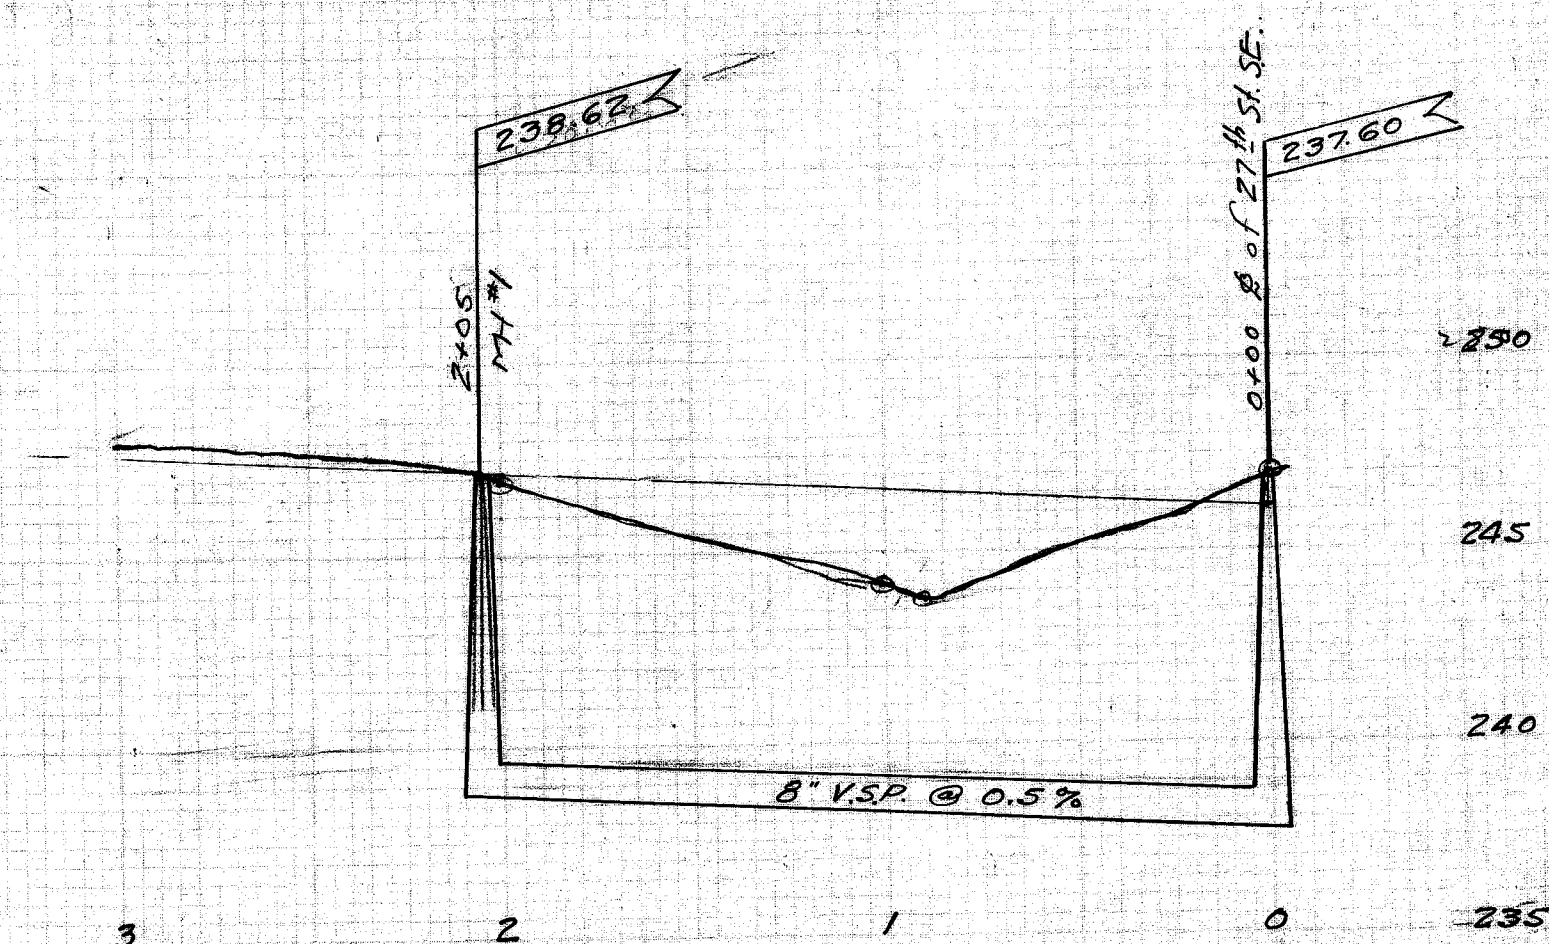

HAROLD AVE., SE.
24TH ROADWAY

27TH ST., SE.
26' ROADWAY

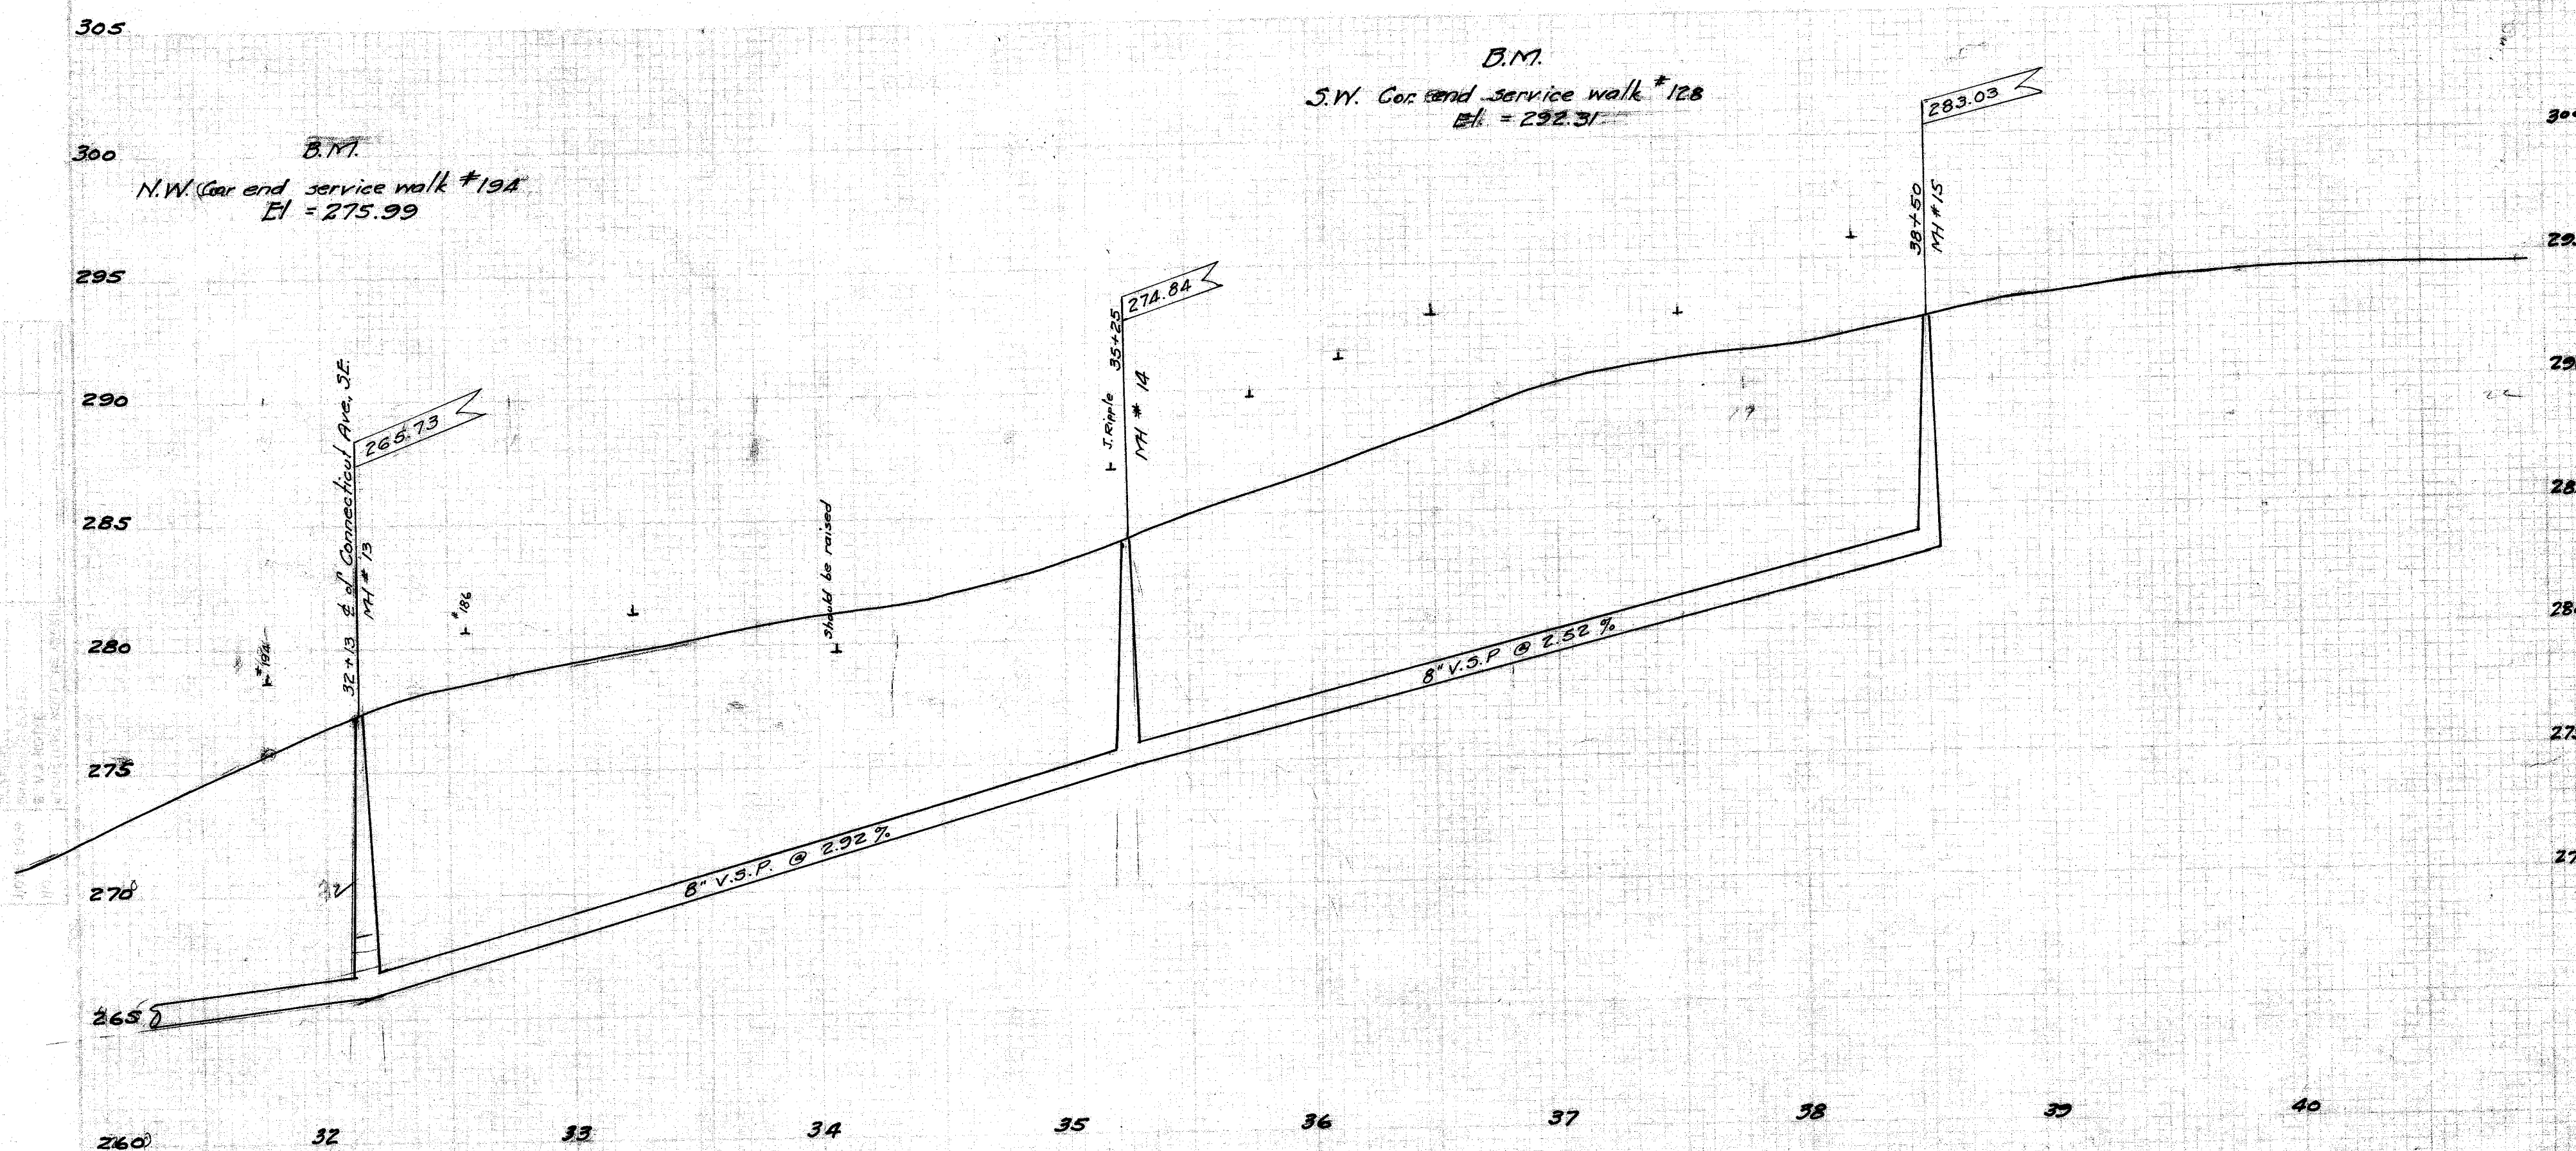

CITY OF MASSILLON, OHIO			
27 TH ST., SE. & HAROLD AVE., SE SAN. SEWER			
APPROVED:		DEPT. OF PUBLIC SERVICE ENGINEERING DIVISION	
CITY ENGINEER	Scale 1" = 5' Ver 1" = 50' Hor.	Mar 14 th 1929	27 TH ST. SE NO. 24 Harold Ave. SE
Dr. by G.C. Wallace	CK by		

FILE NO SE 255
DEC NO 999