
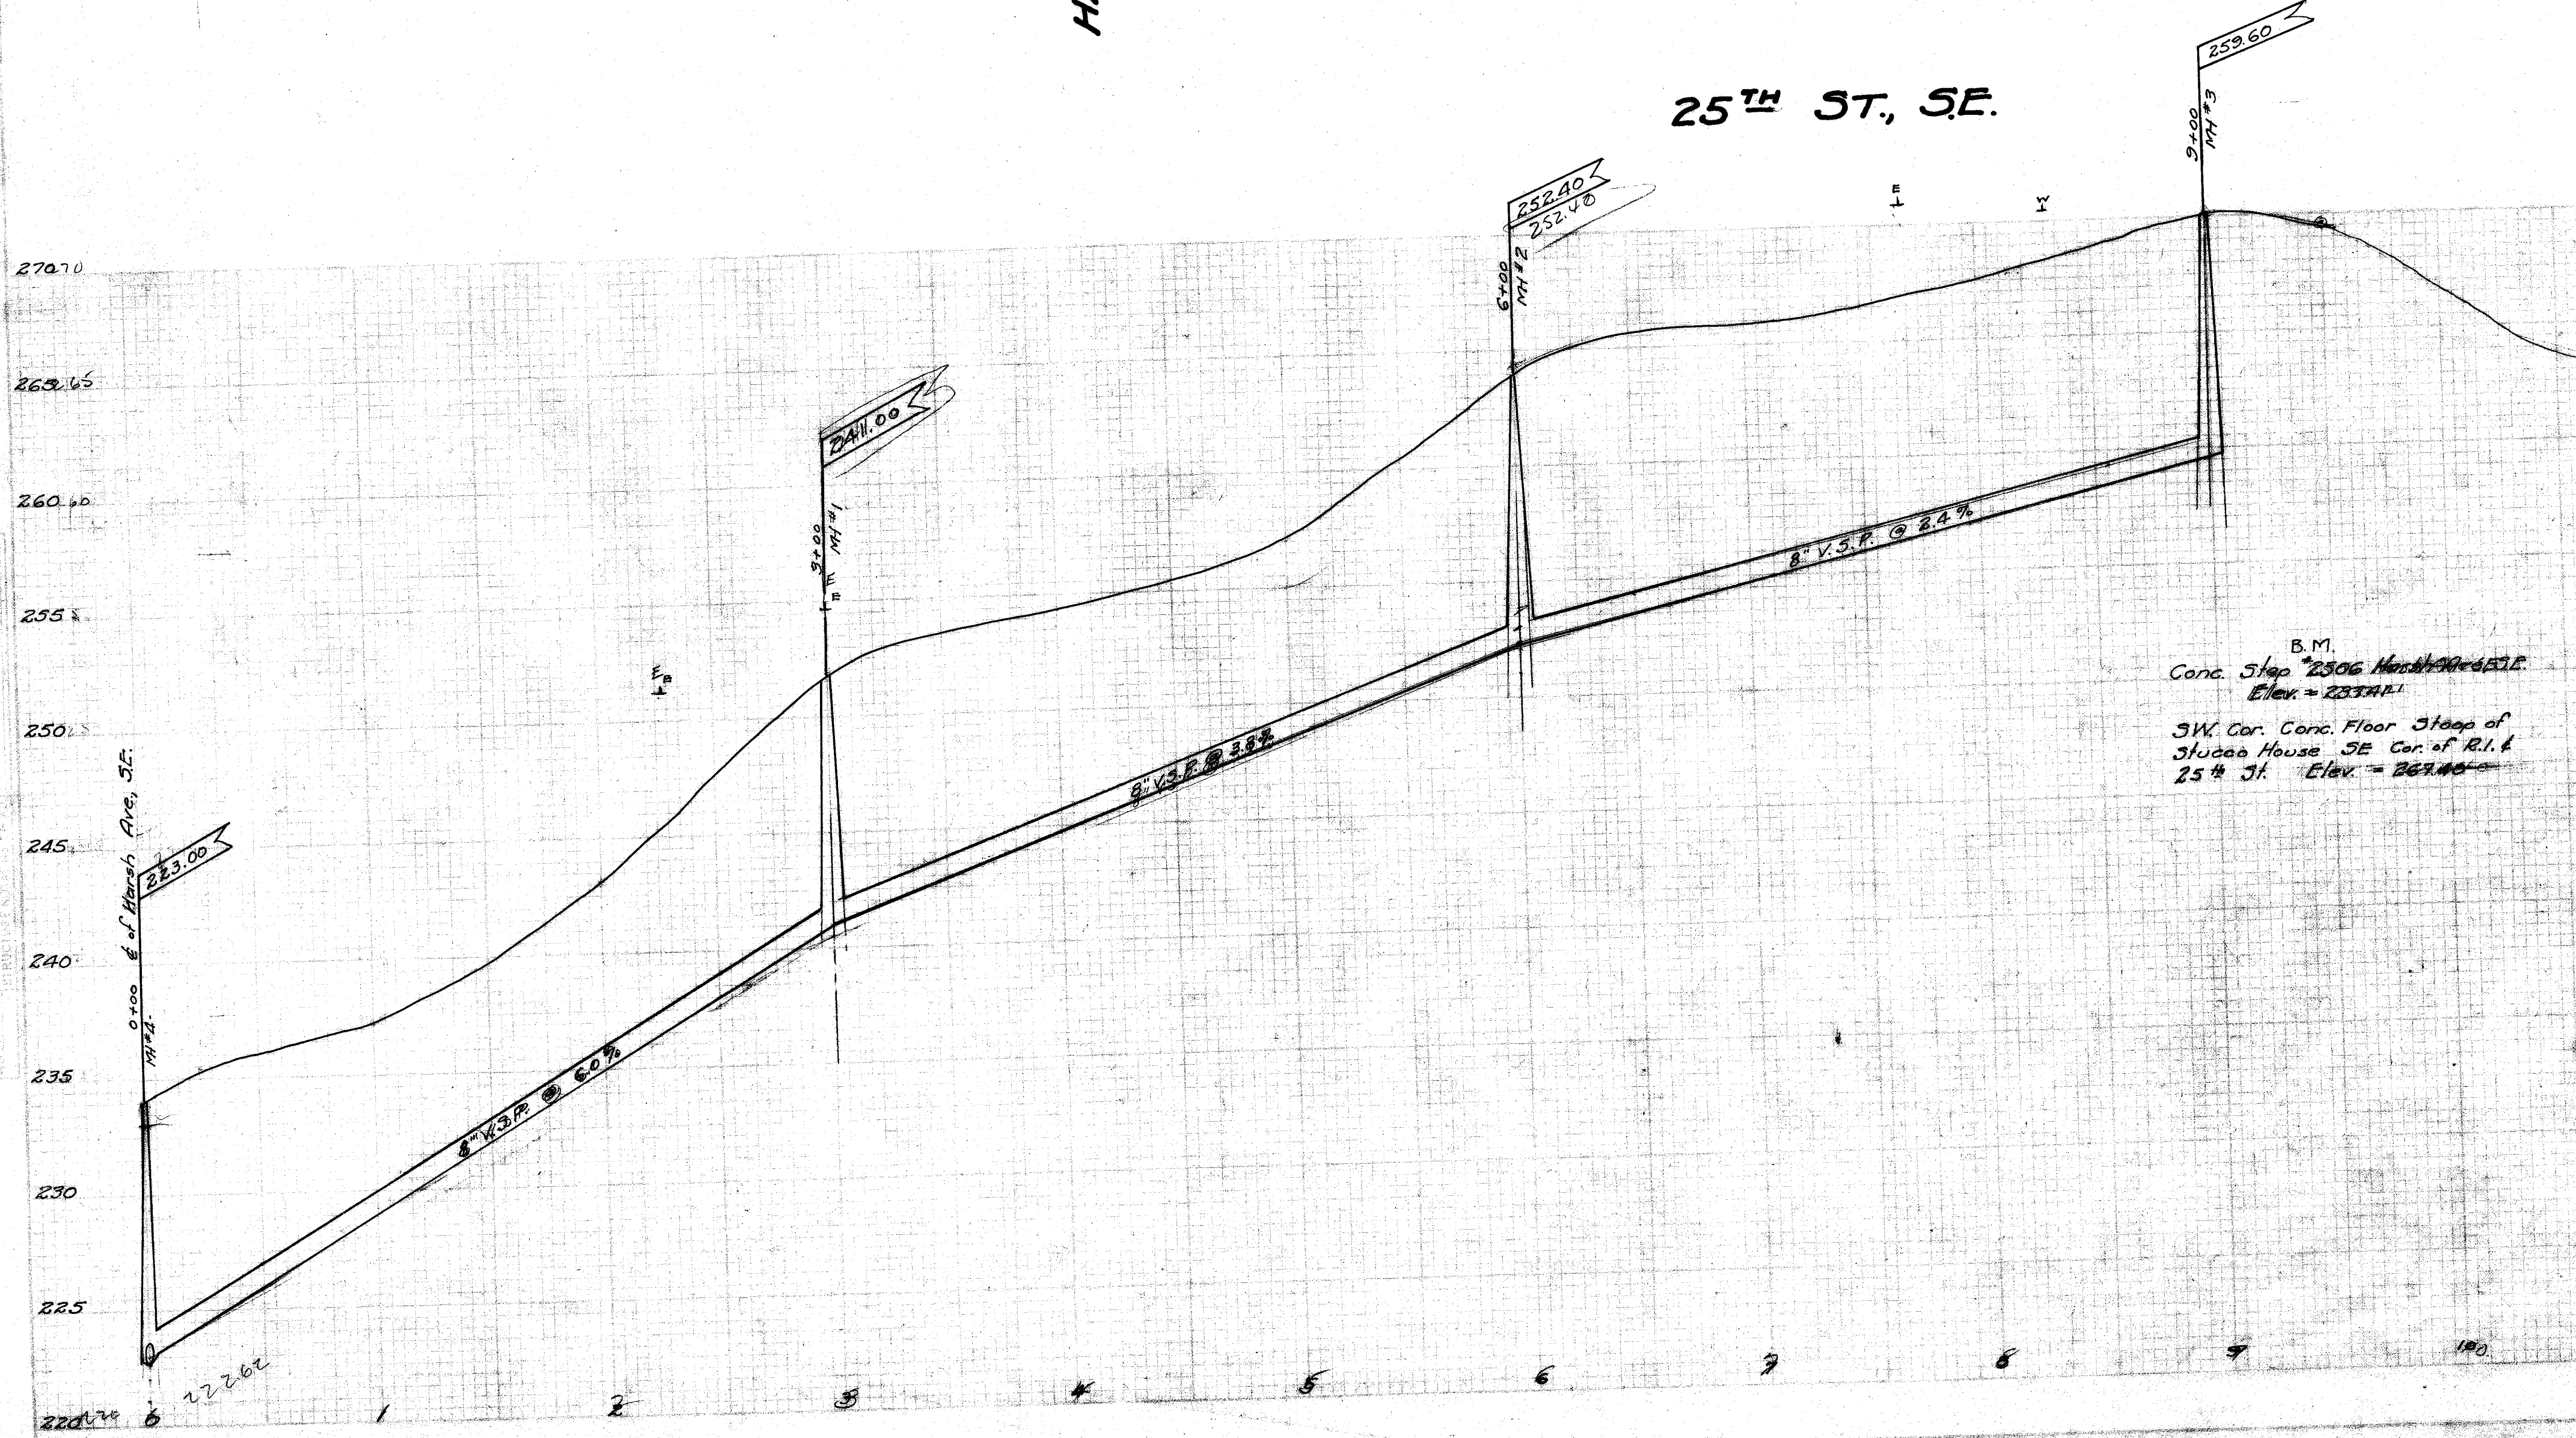


PLAN
 SURVEYED BY
 DATE
 NOTE: BACKSIGHTS MUST BE CHECKED
 BY THE SURVEYOR

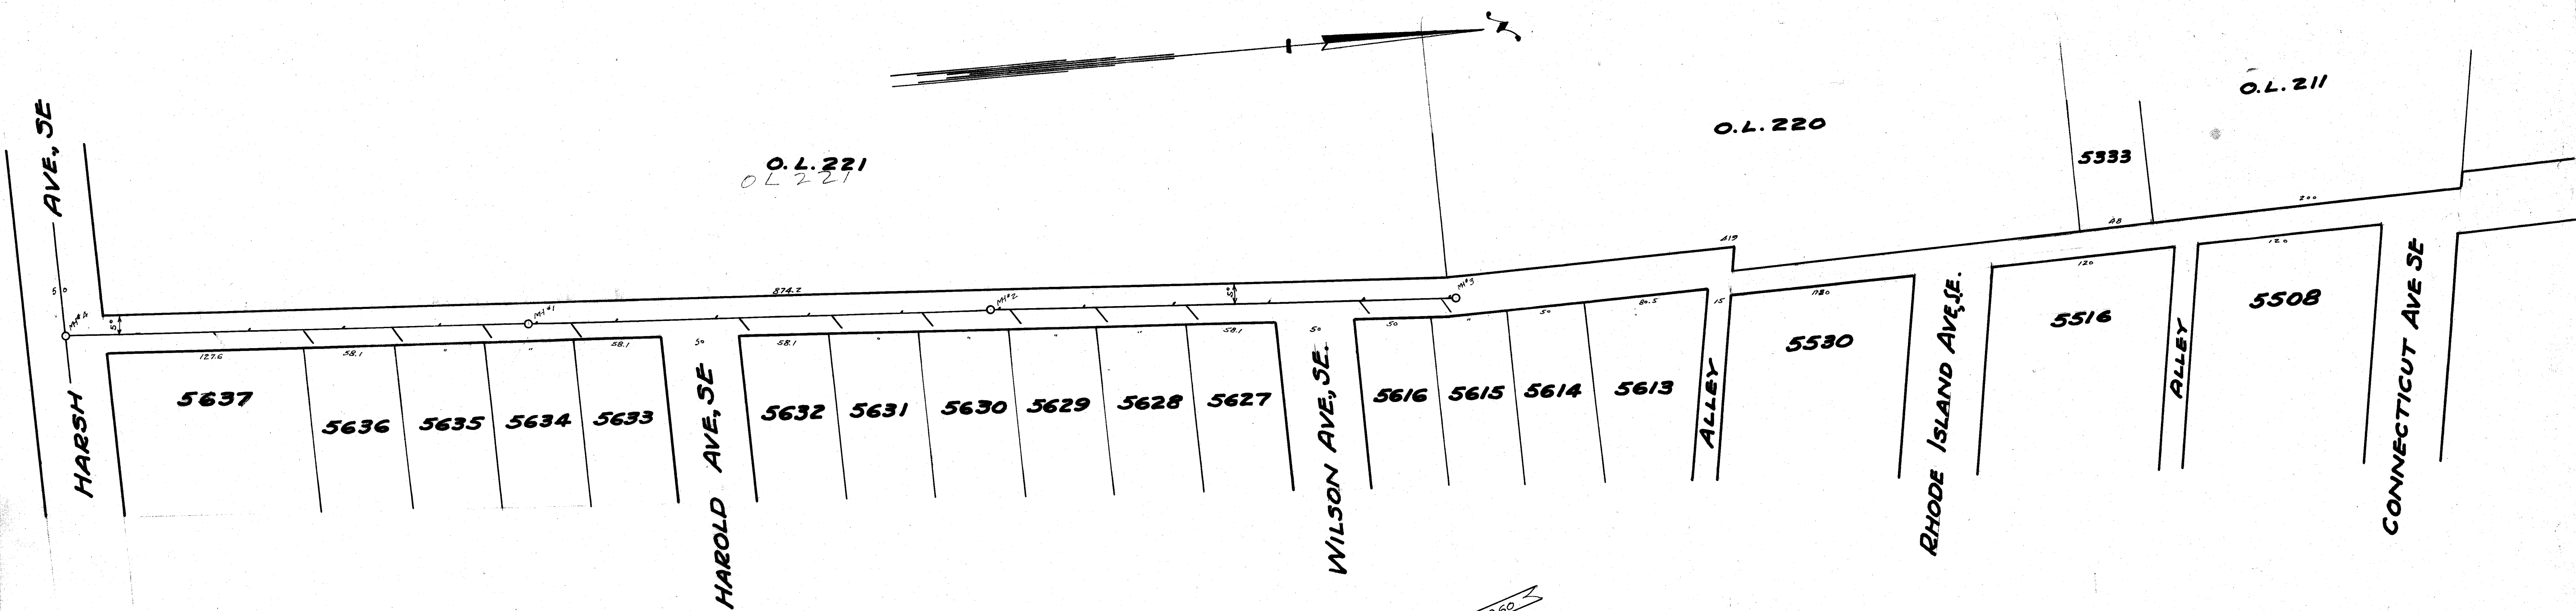

B.M.
 Conc. Slab "2506 North Ave. S.E."
 Elev. = 233.41'
 S.W. Cor. Conc. Floor Slab of
 Shuman House S.E. Cor. of R.I. &
 25th St. Elev. = 263.40'

CITY OF MASSILLON, OHIO.			
25th St, SE. SAN. SEWER			
APPROVED:		DEPT. OF PUBLIC SERVICE ENGINEERING DIVISION	
City Engineer			
Des. Geo. Wallace	Scale 1"=50' Hor.	Mar 14 1929	N.B. P. 31
Ok. by		FILE No SE 258 Acc No 1002	