

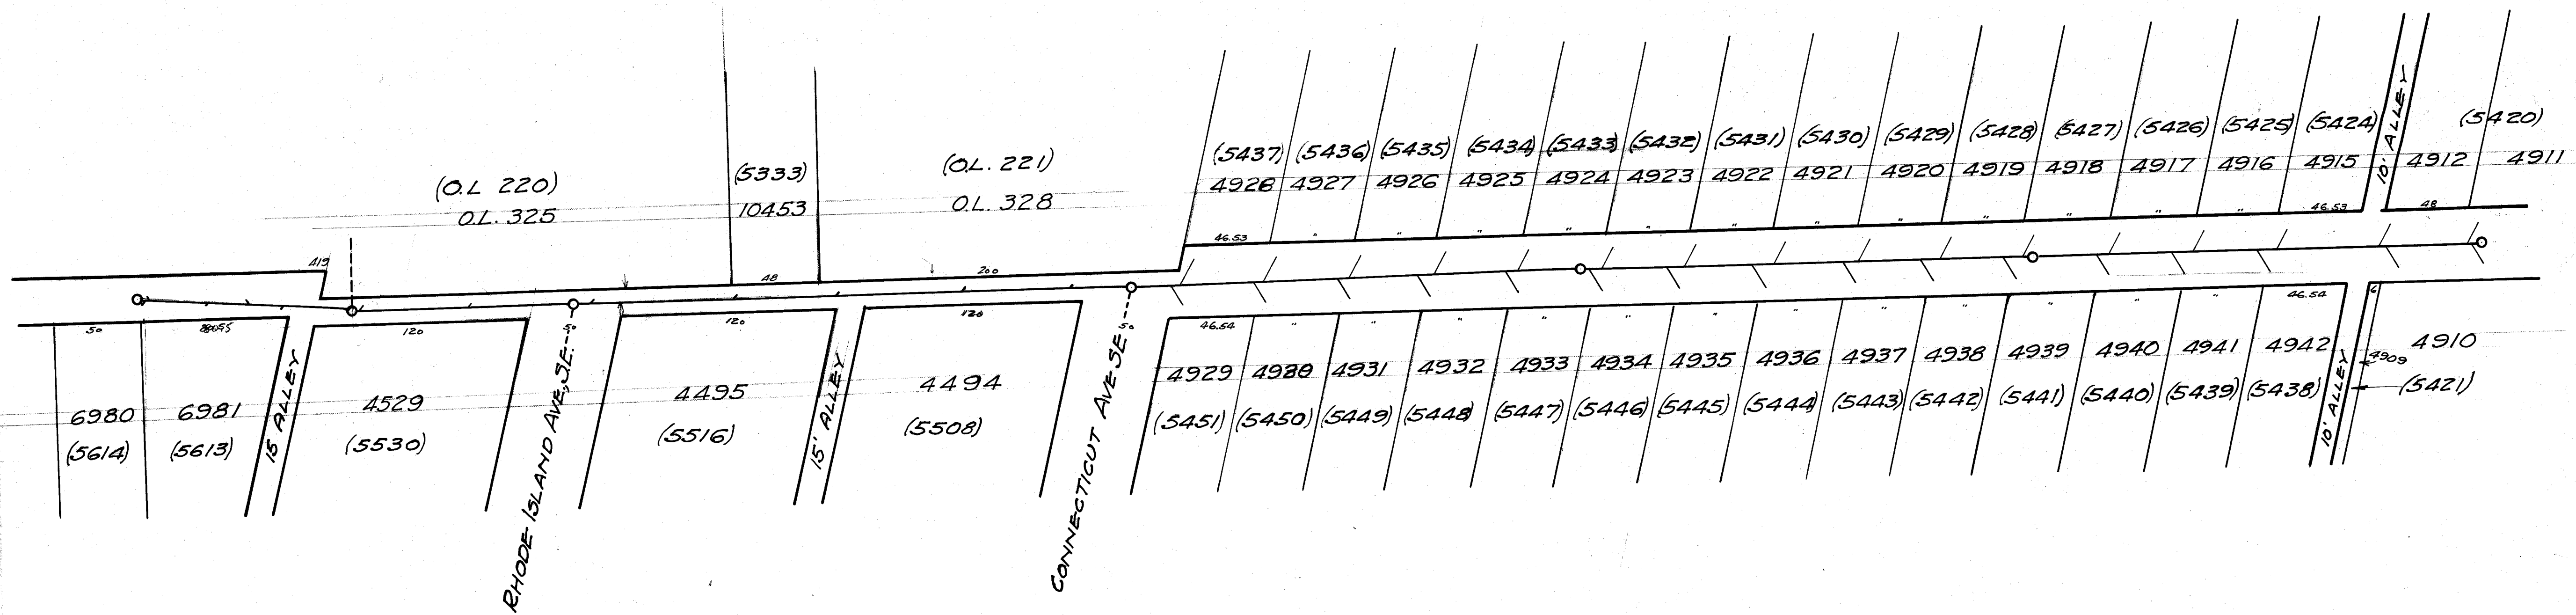


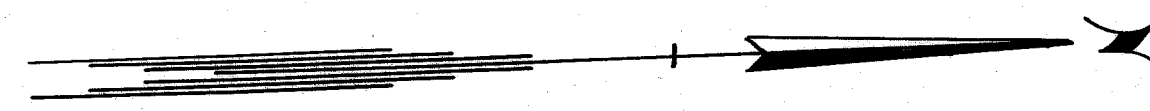

25TH ST. SE.

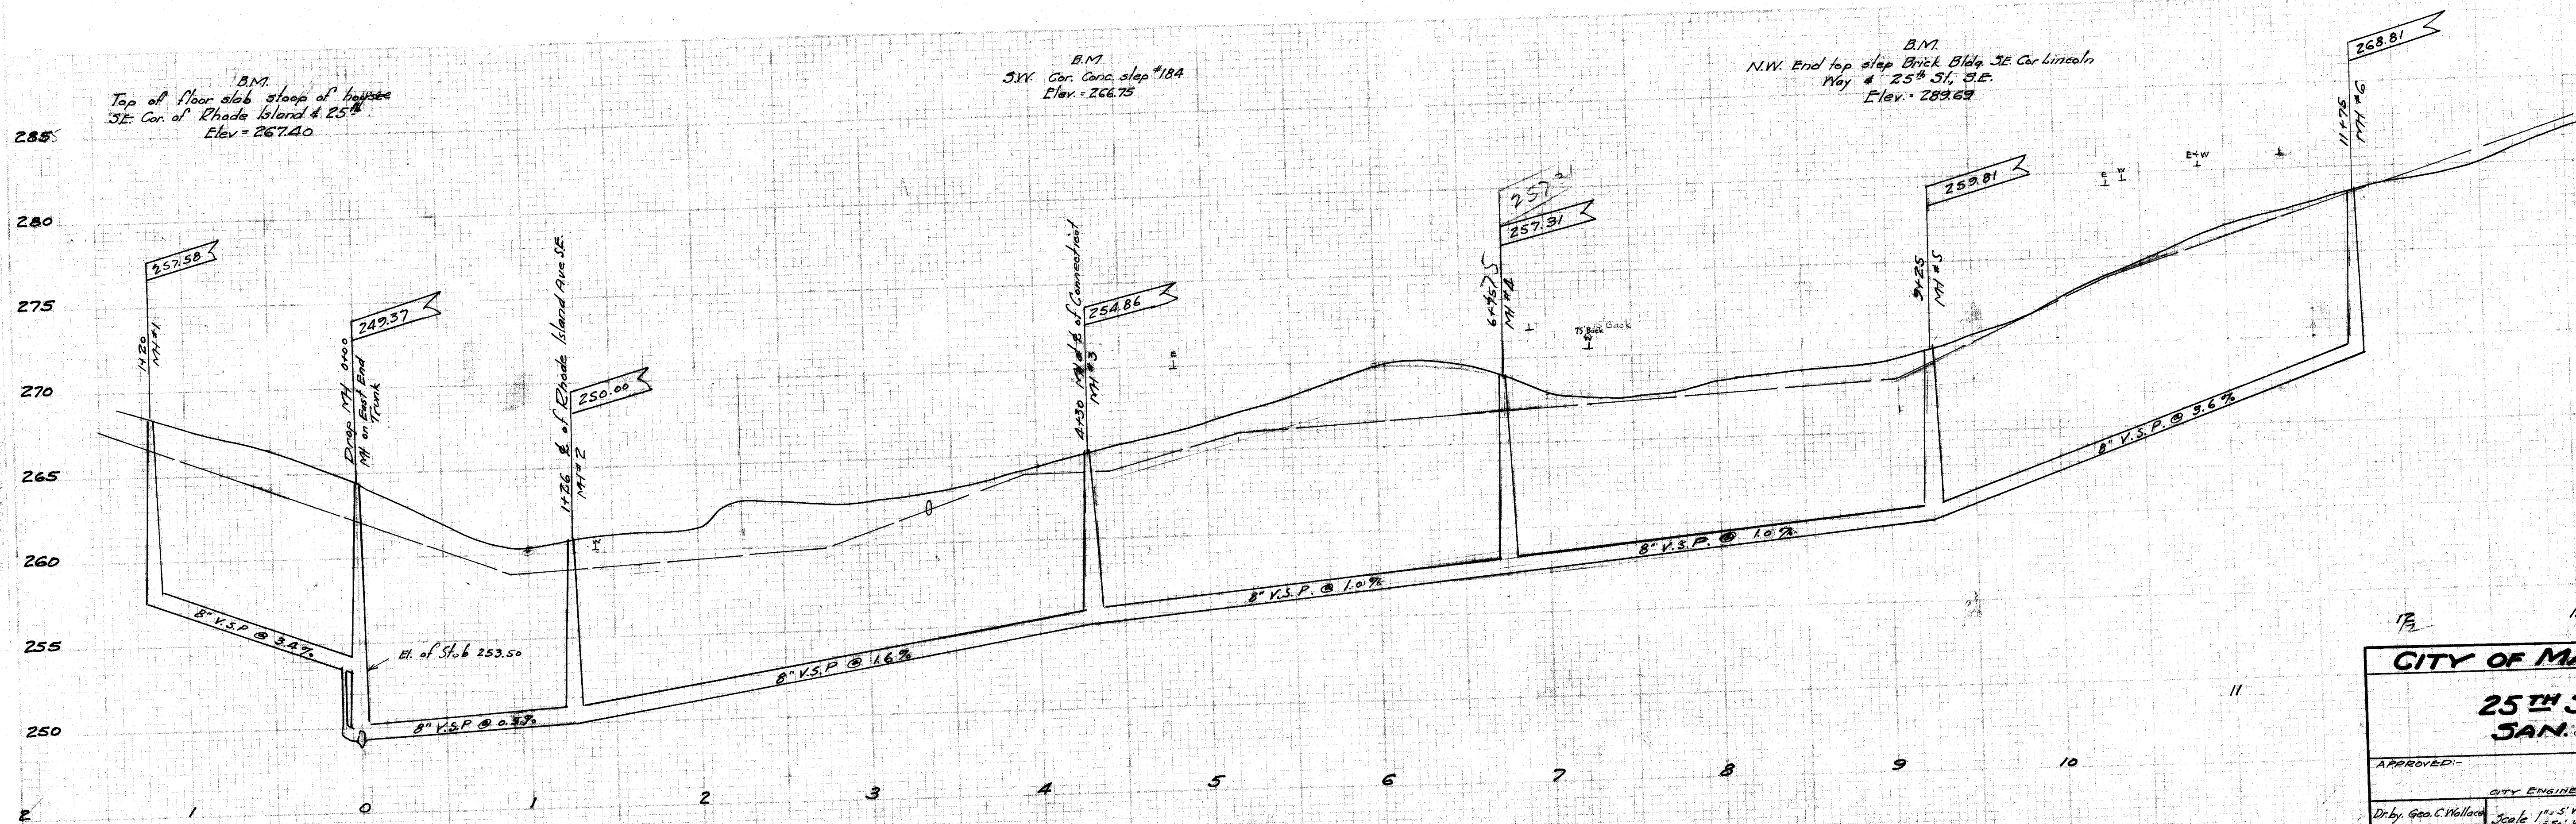

CITY OF MASSILLON, OHIO.	
25 TH ST. SE.	
SAN. SEWER	
APPROVED:	DEPT. OF PUBLIC SERVICE
CITY ENGINEER	ENGINEERING DIVISION
Dr. Geo. C. Wallace	Scale 1" = 5' Ver
By	11-21-32
FILE No. 35260	
Acc No 1405	