


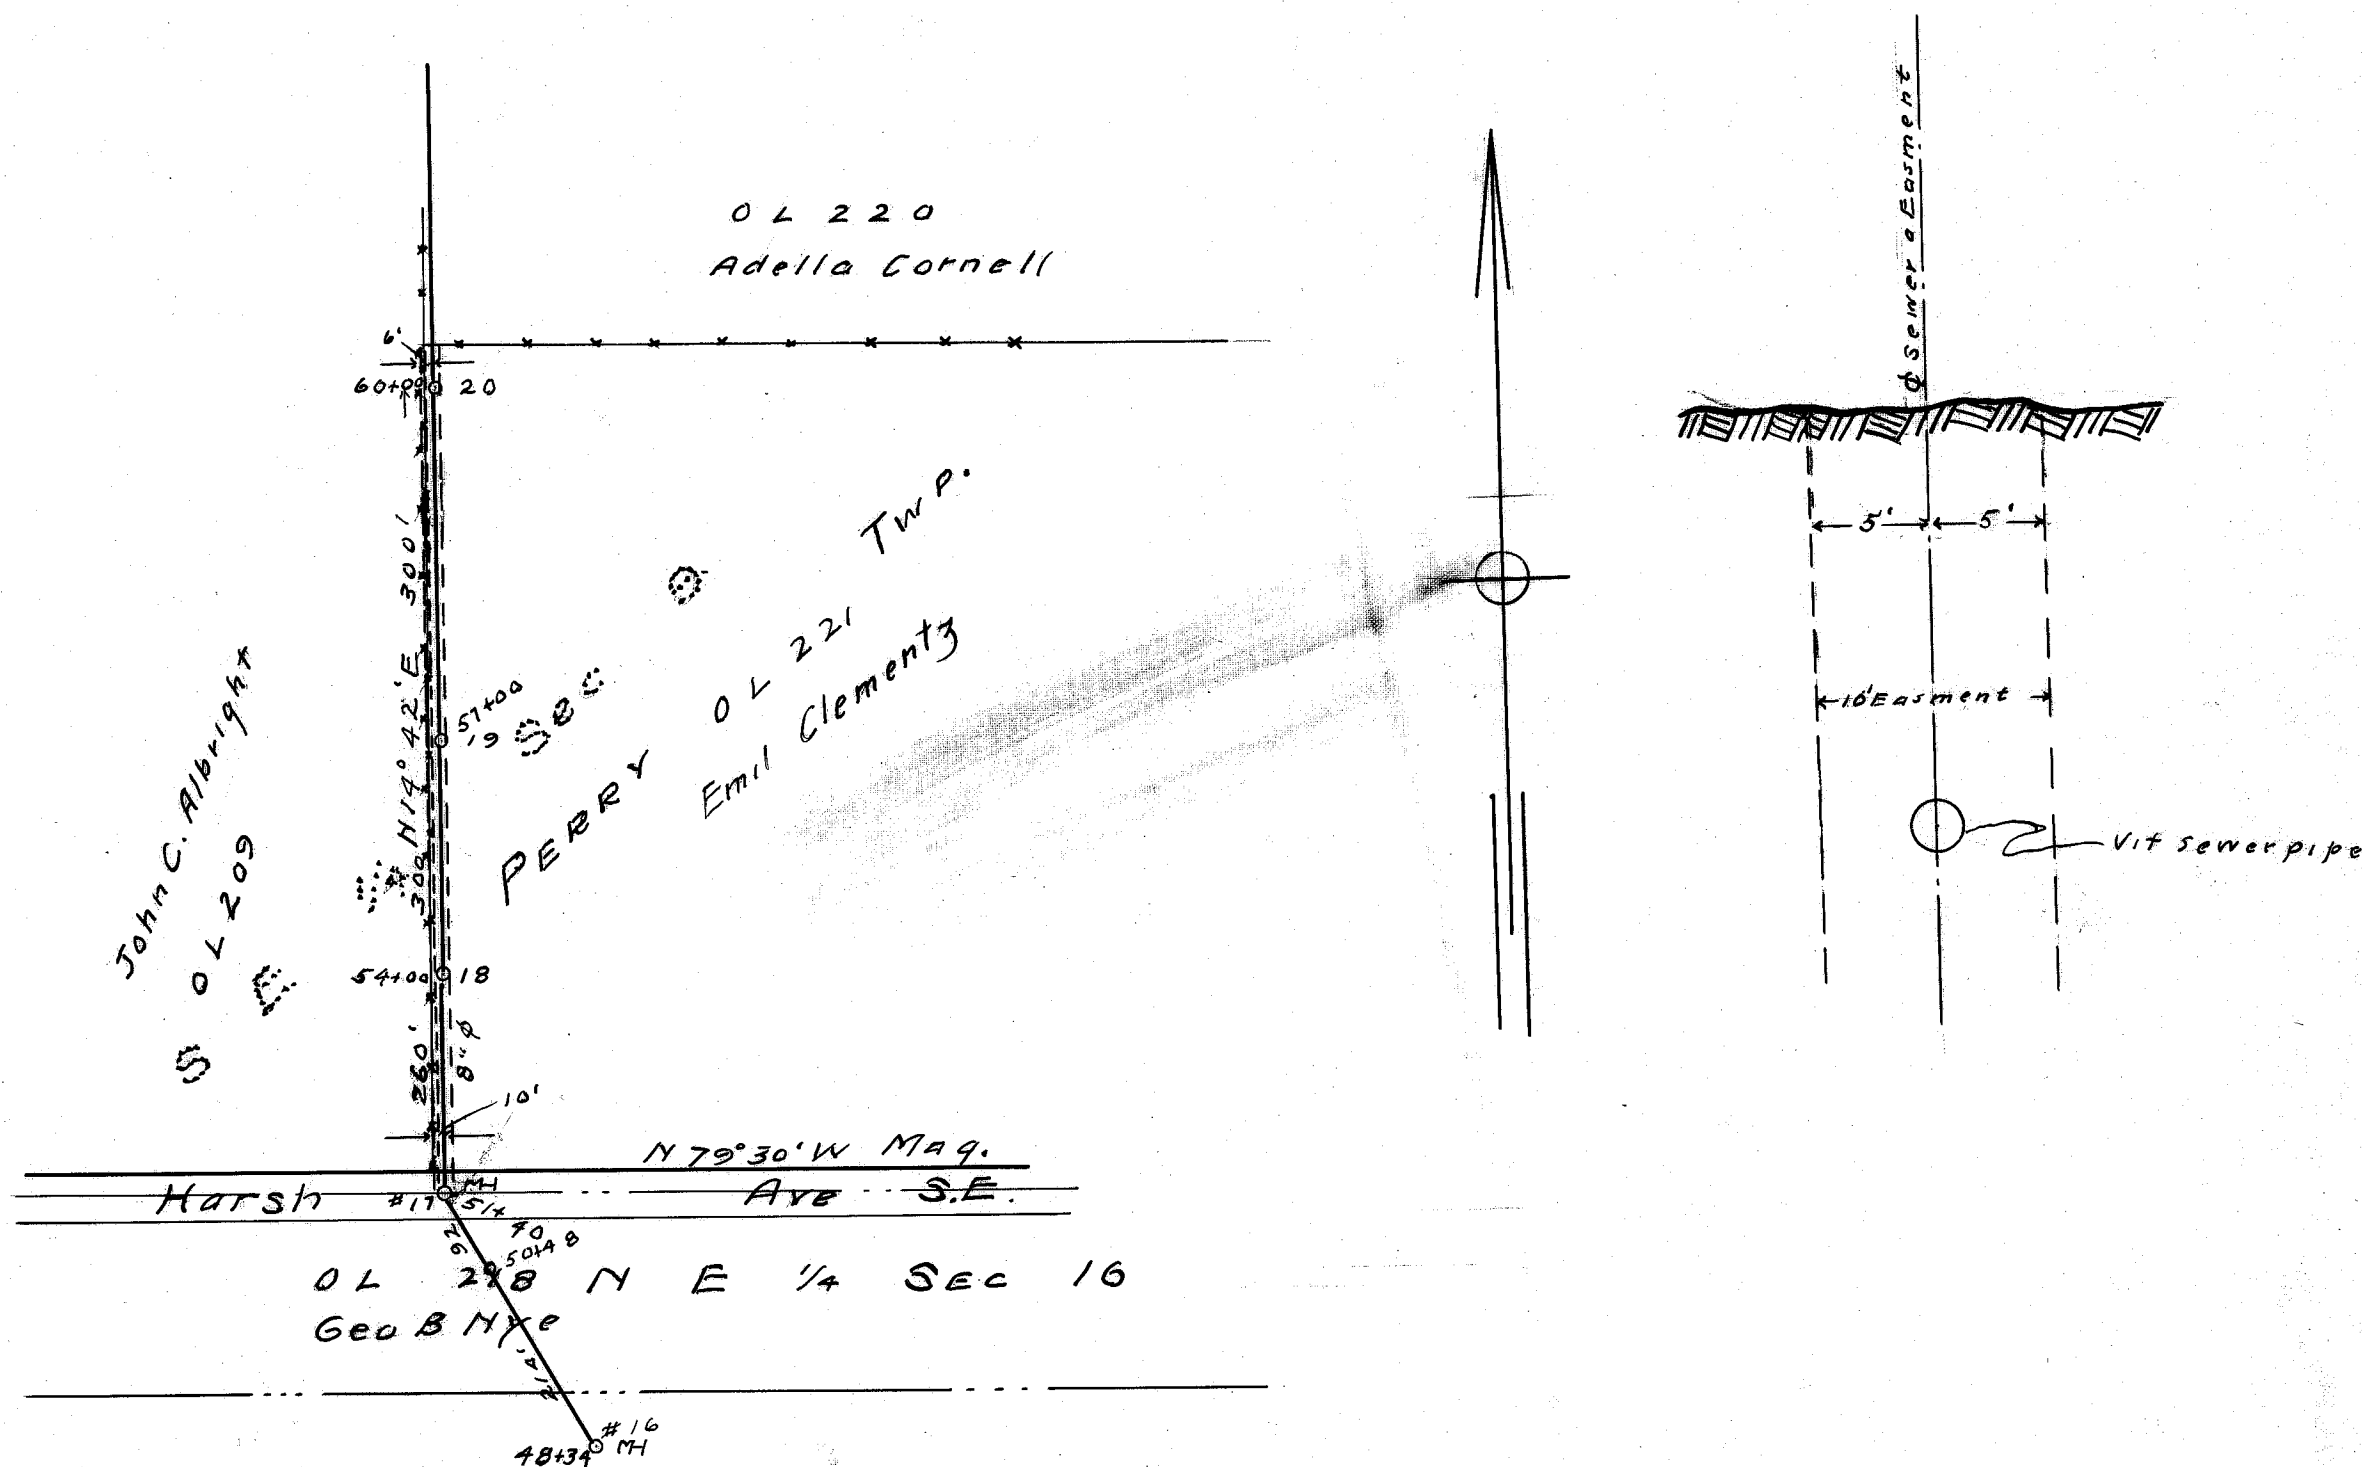

### GRANT

The undersigned owners of the Lands hereon shown (S.E. 1/4 Sec. 16) for the consideration of ~~Twenty Dollars (\$20.00)~~ and other considerations receipt of which is hereby acknowledged does hereby grant and convey to the City of Massillon and its successors the right to construct and forever maintain in and on said land a sanitary sewer of eight (8) inches more or less inside dia. to be within a strip of land ten (10) feet wide and with a center line shown hereon.

Further that the City and its agents may have the temporary use for construction purposes an additional strip of Land fifty (50) feet wide parallel to and adjoining the easment aforesaid.

C. E. Rice

WITNESS

Emil Clementz  
Carrie Clementz

OWNER

STATE OF OHIO

COUNTY OF STARK

S.S.

### ACKNOWLEDGMENT

Before me a Notary Public in and for said County personally appeared Emil Clementz and Carrie Clementz who acknowledged that they did sign the foregoing instrument and that the same was their free act and deed.

In testimony whereof I hereto set my hand and official seal this 8 day of May 1929

Walter H. Henshaw  
NOTARY PUBLIC

### CERTIFICATION

I hereby certify that this is a correct plat of the foregoing easment

C. E. Rice  
City Engineer of Massillon Ohio

Entered for transfer not necessary. Nov. 12, 1929

A. A. Van Dusen

COUNTY AUDITOR

Received for record. November 12, 1929

Recorded in Vol. 21 Page 107 this 29th day of Nov. 1929

Jeannette Smith  
COUNTY RECORDER

CITY OF MASSILLON OHIO  
EAST END TRUNK SEWER  
Easement Thru  
EMIL CLEMENTZ

APPROVED: C. E. Rice  
CITY ENGINEER

DEPT. OF PUBLIC SERVICE  
ENGINEERING DIVISION

Drawn by  
CK by

Scale 200'-1"

Nov 30 - 1929

N.B. 91 P-1