
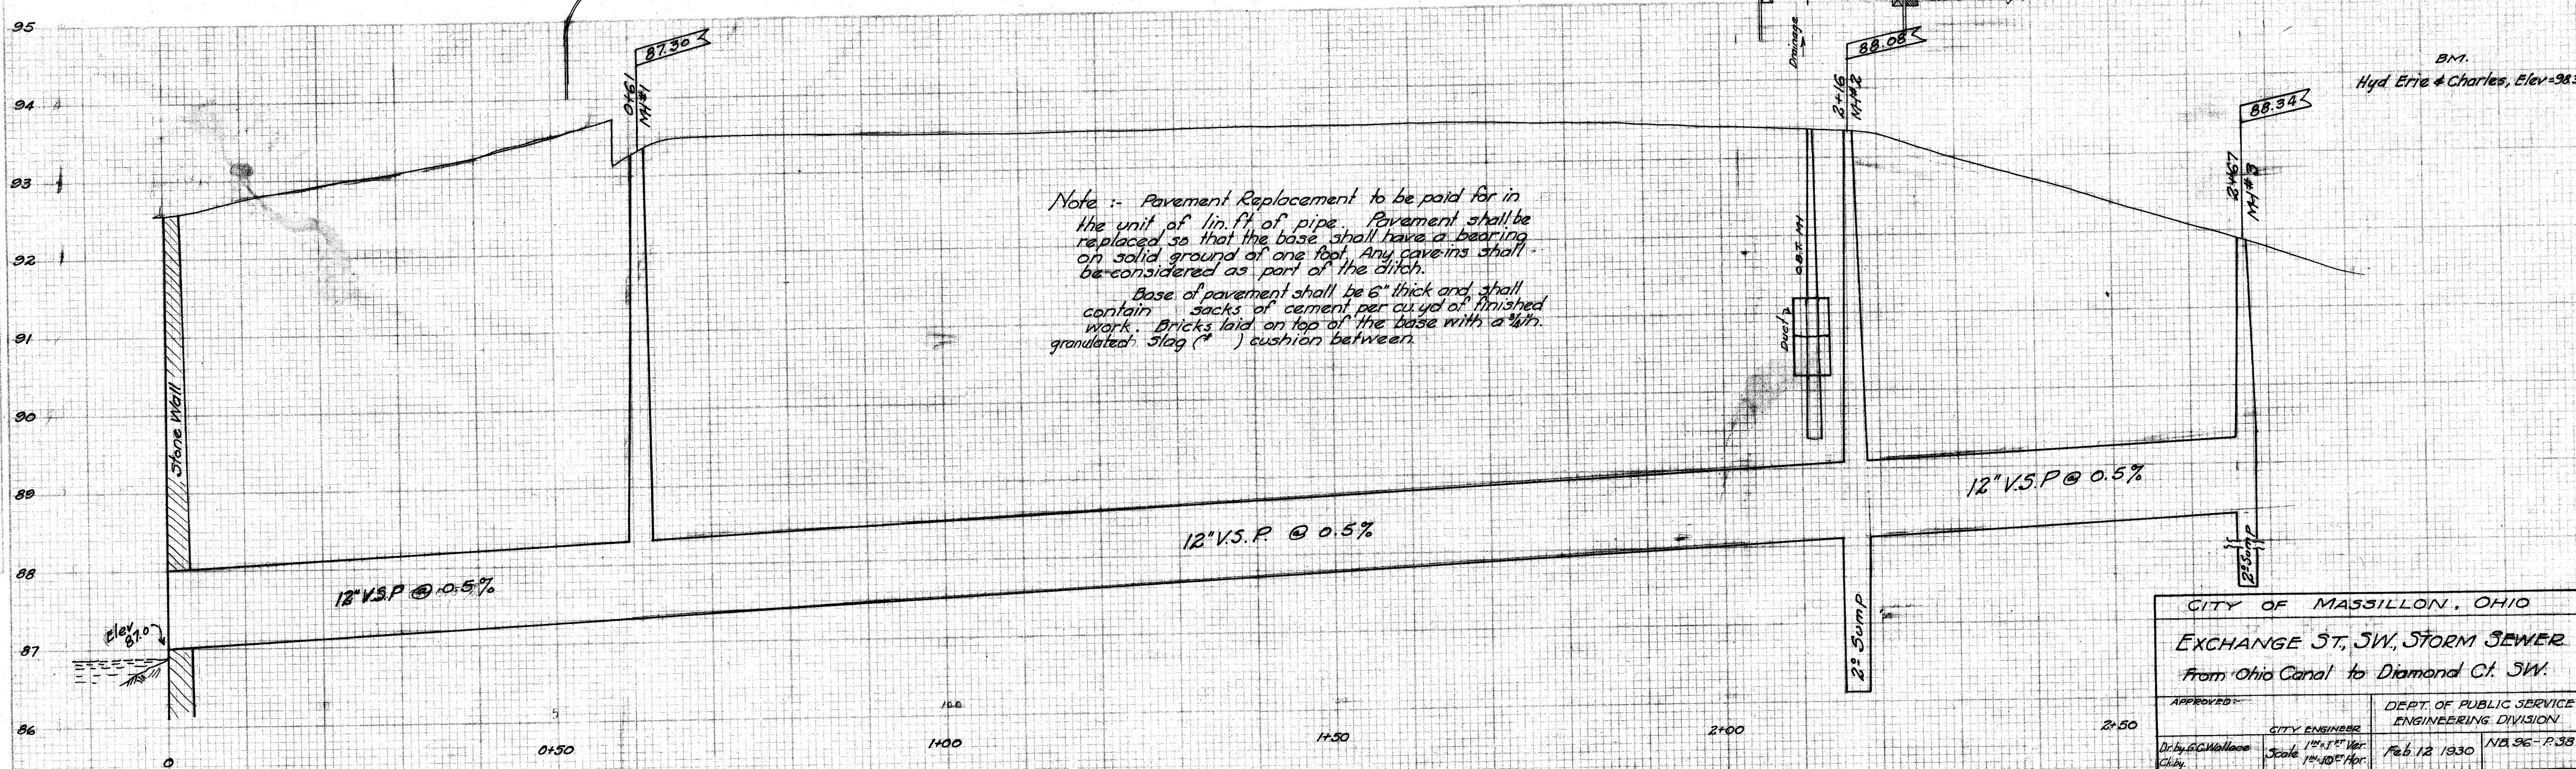


PLAN	SURVEYED	DATE
	PLOTTED	
	NOTE BOOK	
	ALIGNED	
	CHECKED	
	BY	
	NO.	

PROFILE	SURVEYED	DATE
	PLOTTED	
	NOTE BOOK	
	ALIGNED	
	CHECKED	
	BY	
	NO.	

CHARLES AVE SW.

OHIO CANAL

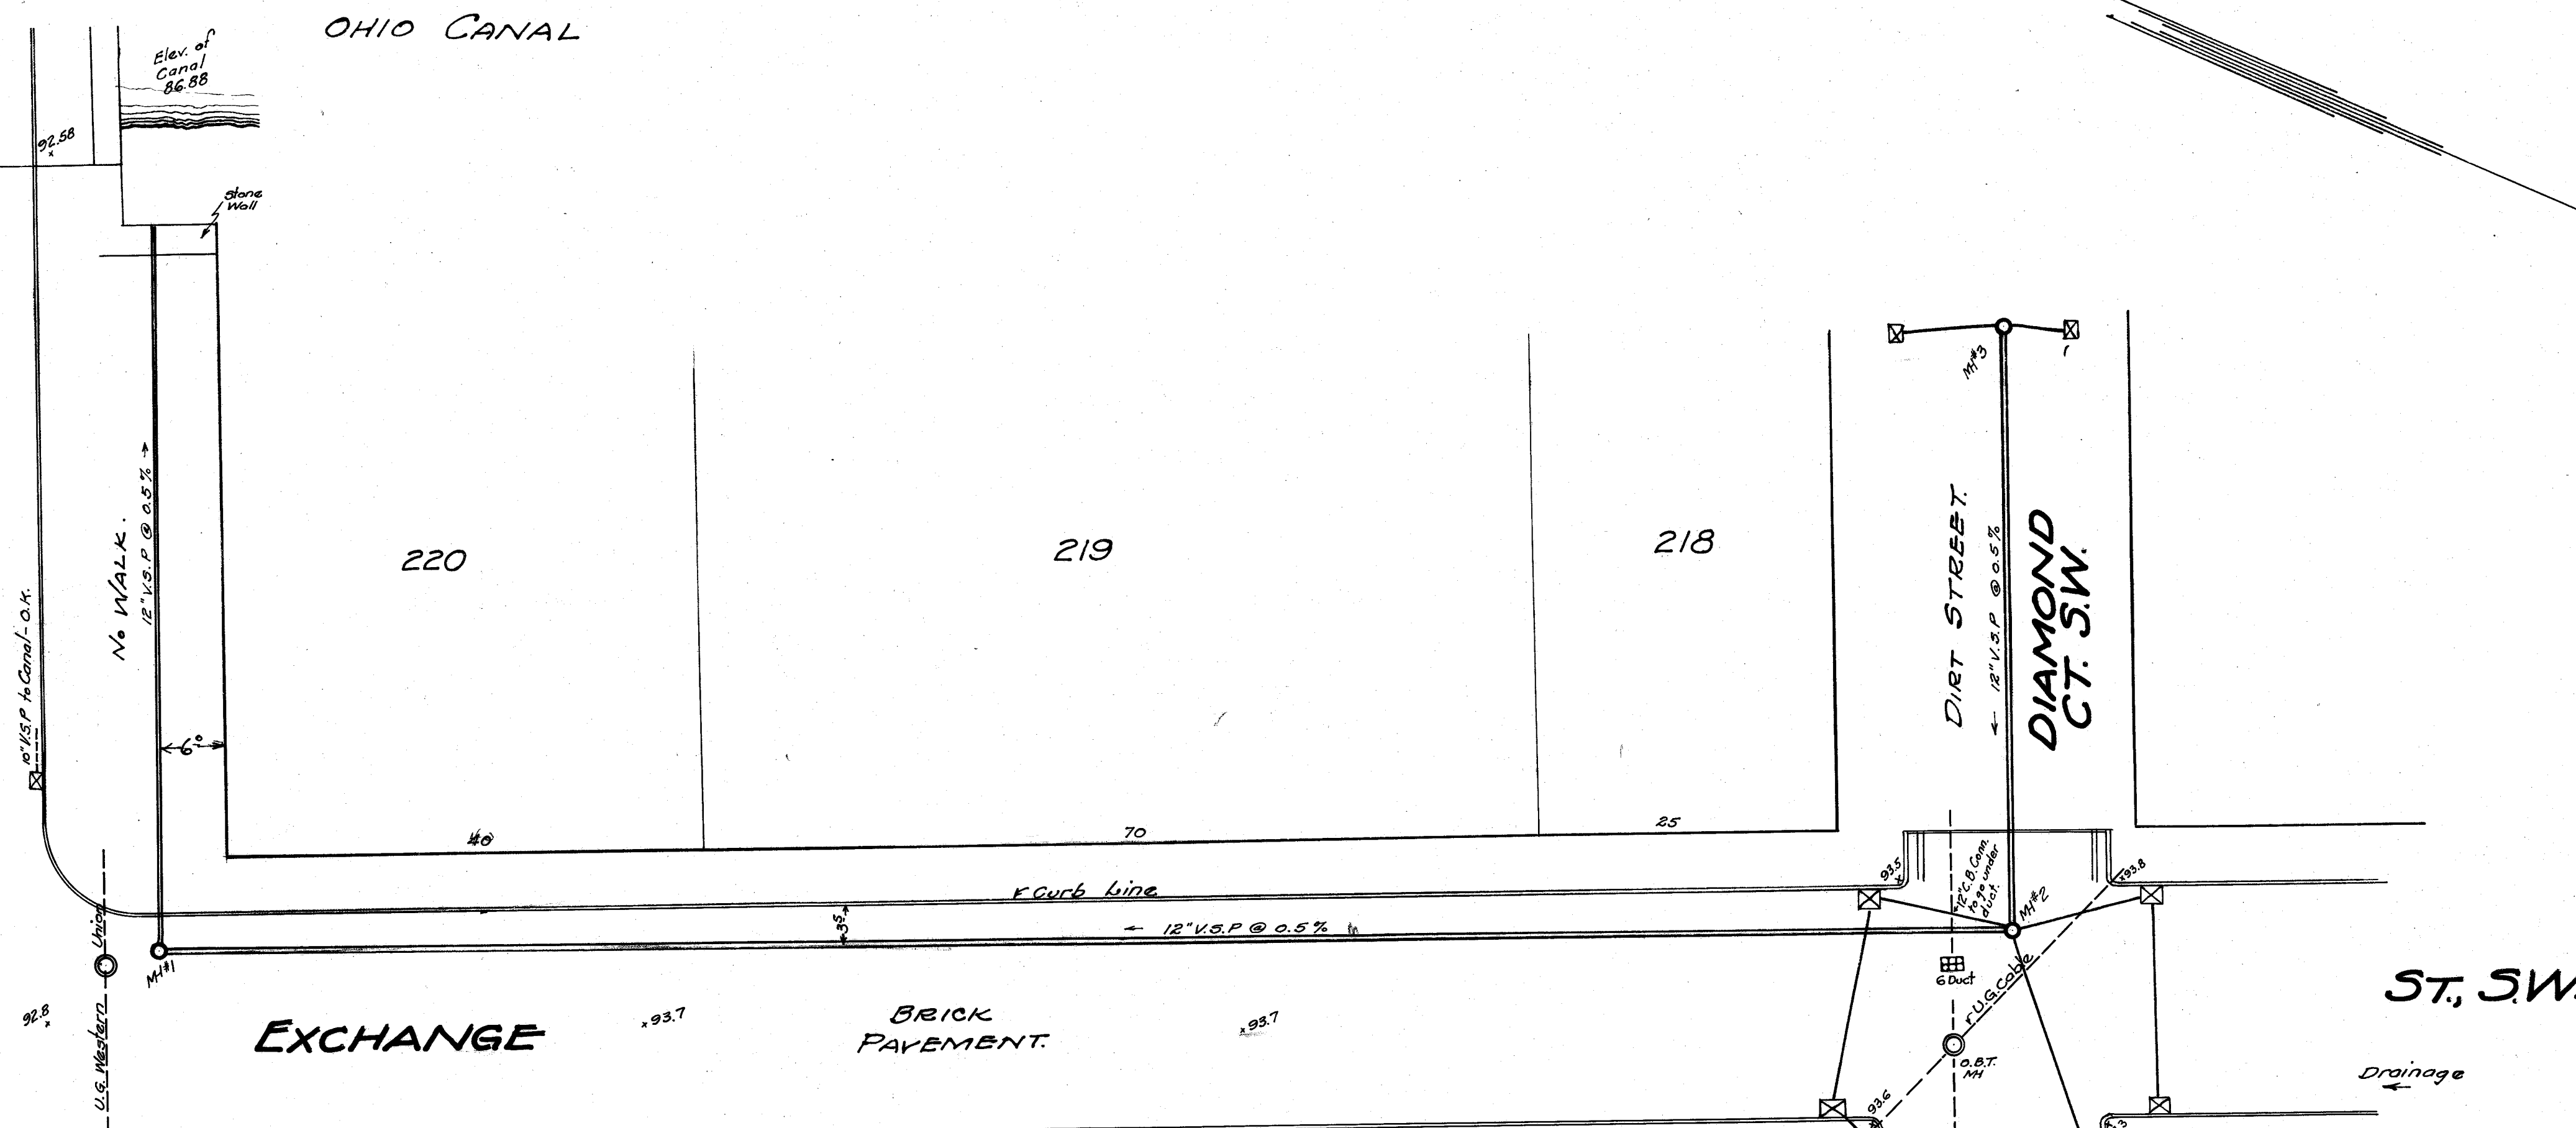

CITY OF MASSILLON, OHIO			
EXCHANGE ST. SW, STORM SEWER			
From Ohio Canal to Diamond Ct. SW.			
APPROVED	CITY ENGINEER	DEPT. OF PUBLIC SERVICE	
Dr. J. G. Wallace	Scale 1" = 10' Hor.	ENGINEERING DIVISION	
City	Scale 1" = 10' Ver.	Feb 12 1930	NS 96-P38

FILE No 5E 272
ACC No 1092