



PROFILE	SURVEYED	BY	DATE
NOTE BOOK	PLOTTED		
	GRADES CHECKED		
	B. M. S. NOTED		

NOTICE TO CONTRACTORS:
All service connections encountered & damaged
to be replaced by contractor at no additional
charge.
Location of San. Sewers & Laterals taken from
sewer records but not guaranteed.

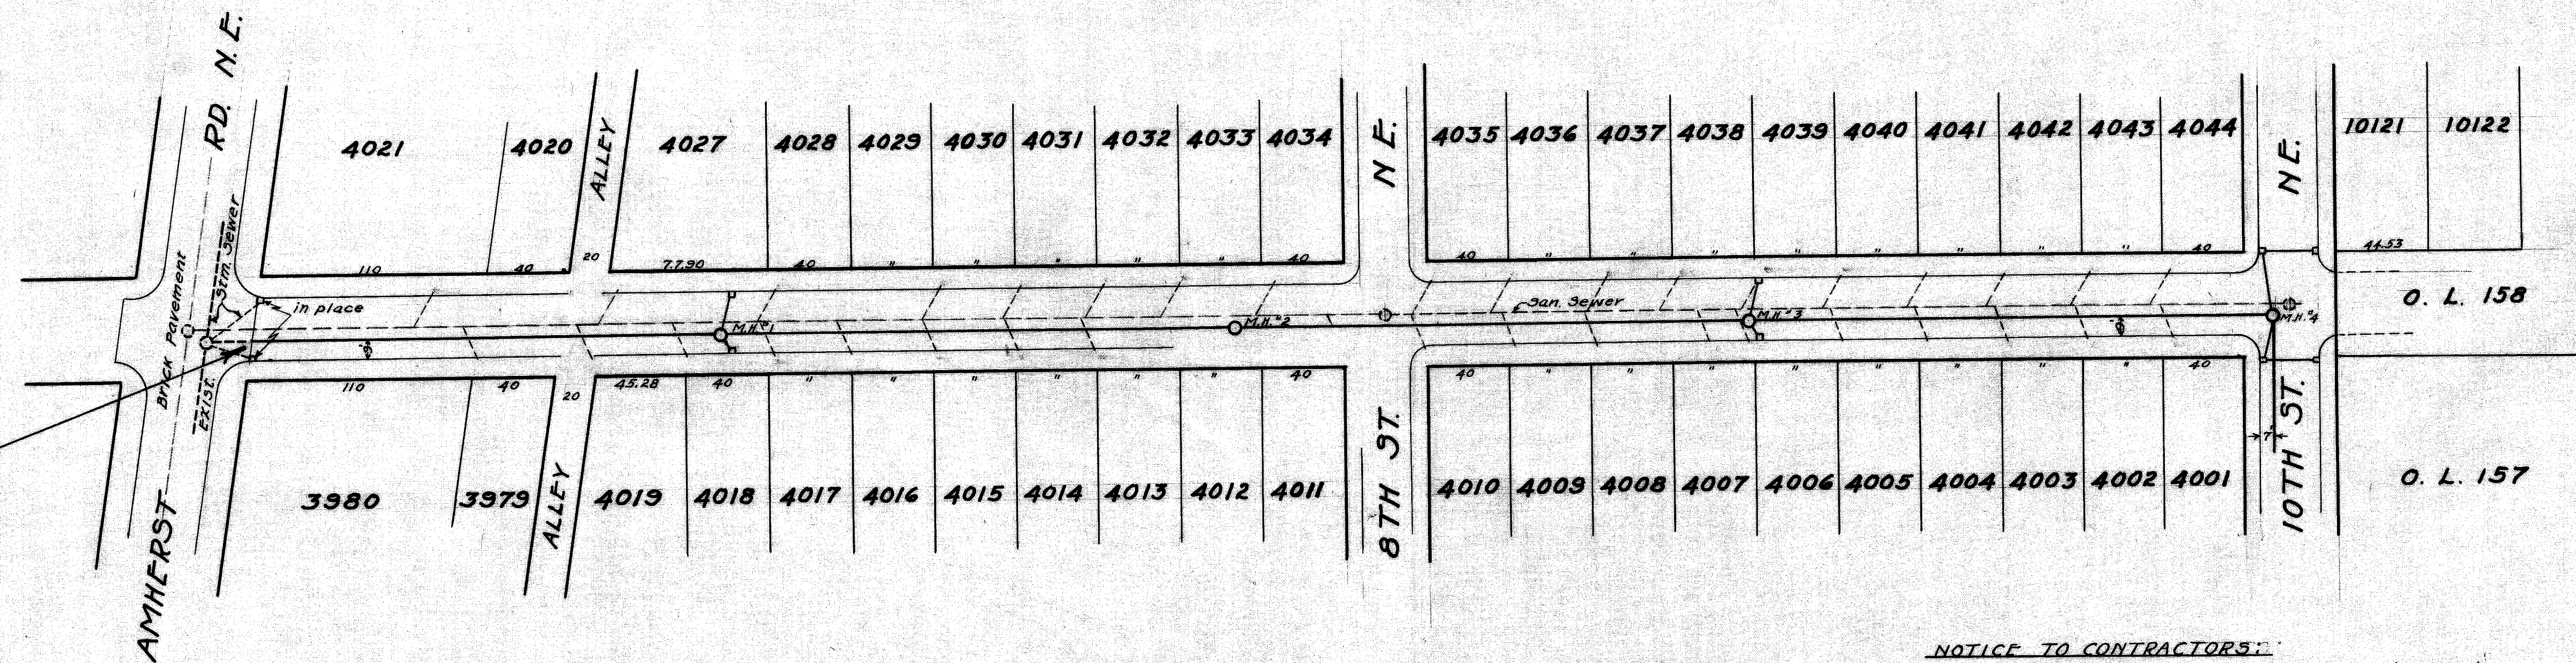

MEDILL AVE. N.E.

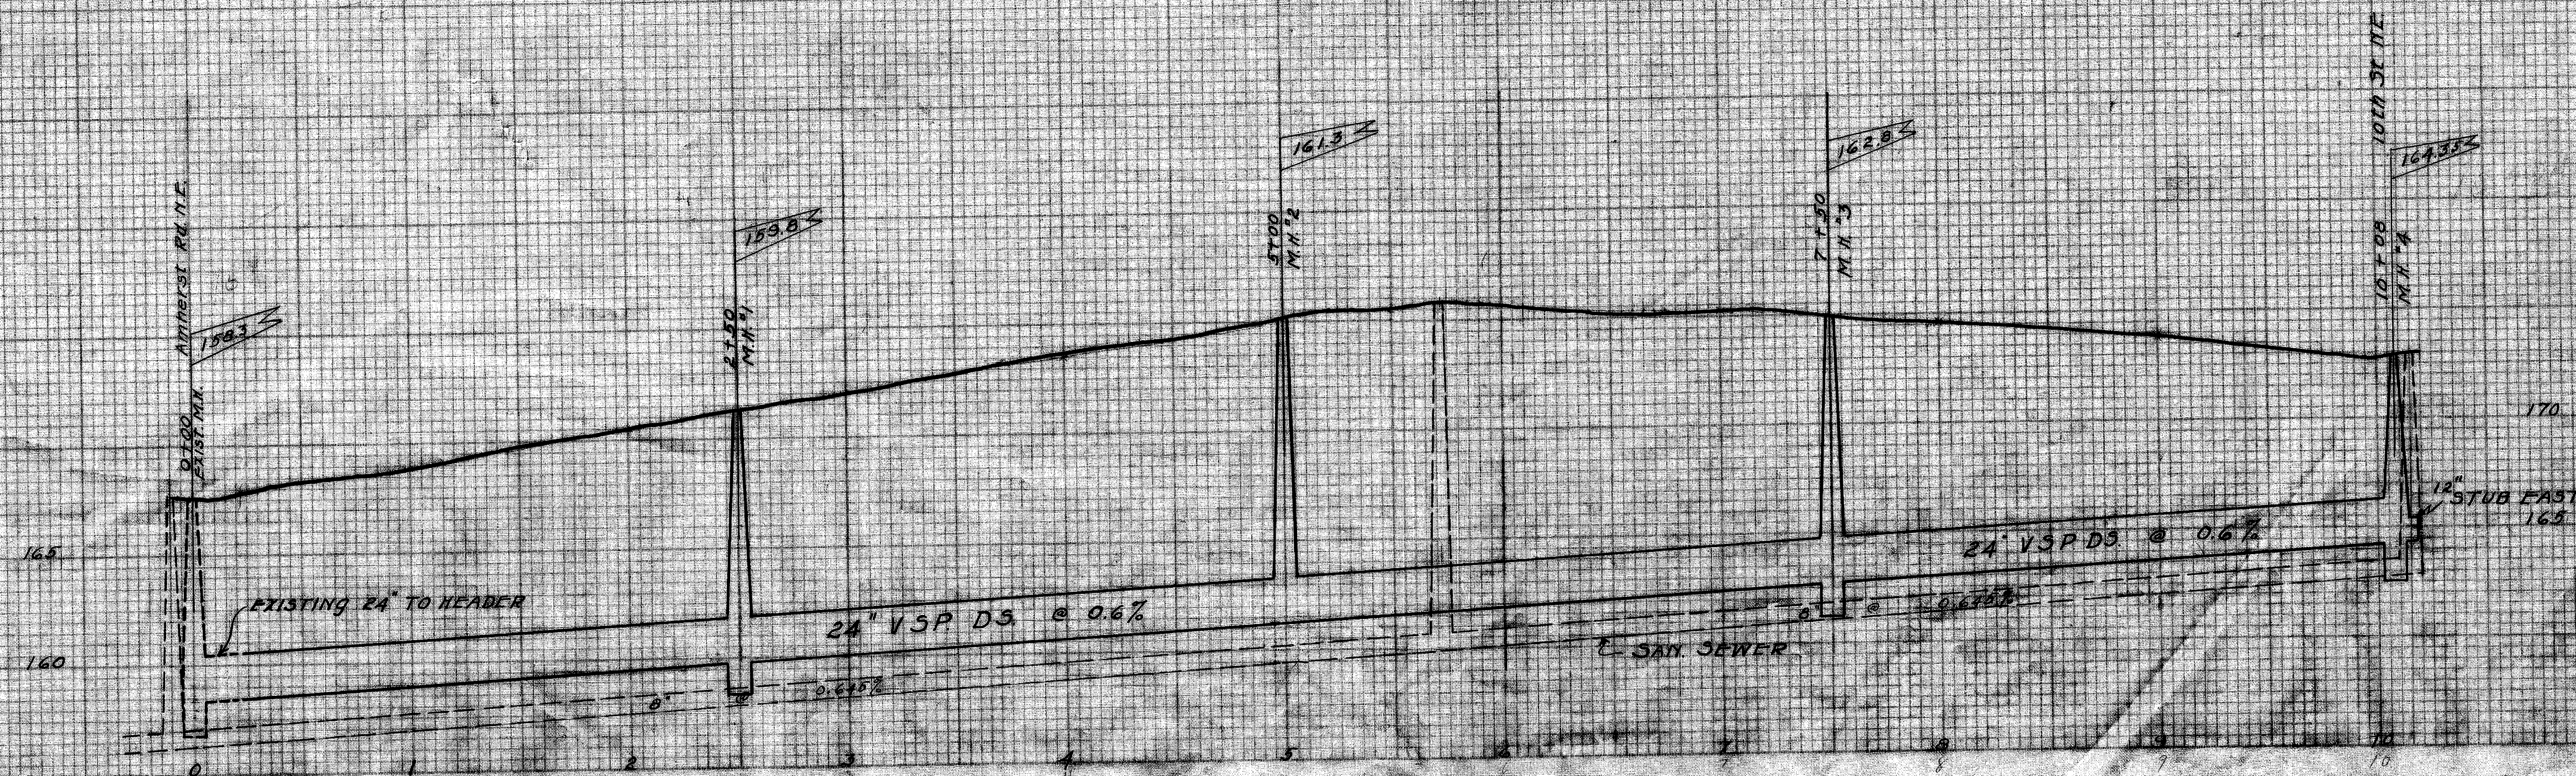

BM - HYD CORNER AMHERST RD NE &
LAKE AVE NE - EL = 166.47
HYD COR MEDILL AVE & 8TH ST NE - EL = 177.91
" " " " & 10TH ST NE - EL = 175.28

CITY OF MASSILLON, OHIO

STORM SEWER - MEDILL AVE. NE.
FROM AMHERST RD. NE. TO 10TH ST. NE.
THENCE SOUTH TO SHEFFIELD AVE. NE.

Approved by _____

DEPT. OF PUBLIC SERVICE
DIVISION OF ENGINEERING

DRW. BY E.G.D. SCALE 1" = 5' (VERT.)
C.N. BY 1" = 20' (HOR.)

APR 11 1938 NO. 95 P 77-18

FILE NO SE 277
ACC. NO 1110

