



PLAN	SURVEYED	DATE
	PLOTTED	BY
	NOTE BOOK	
	NO.	

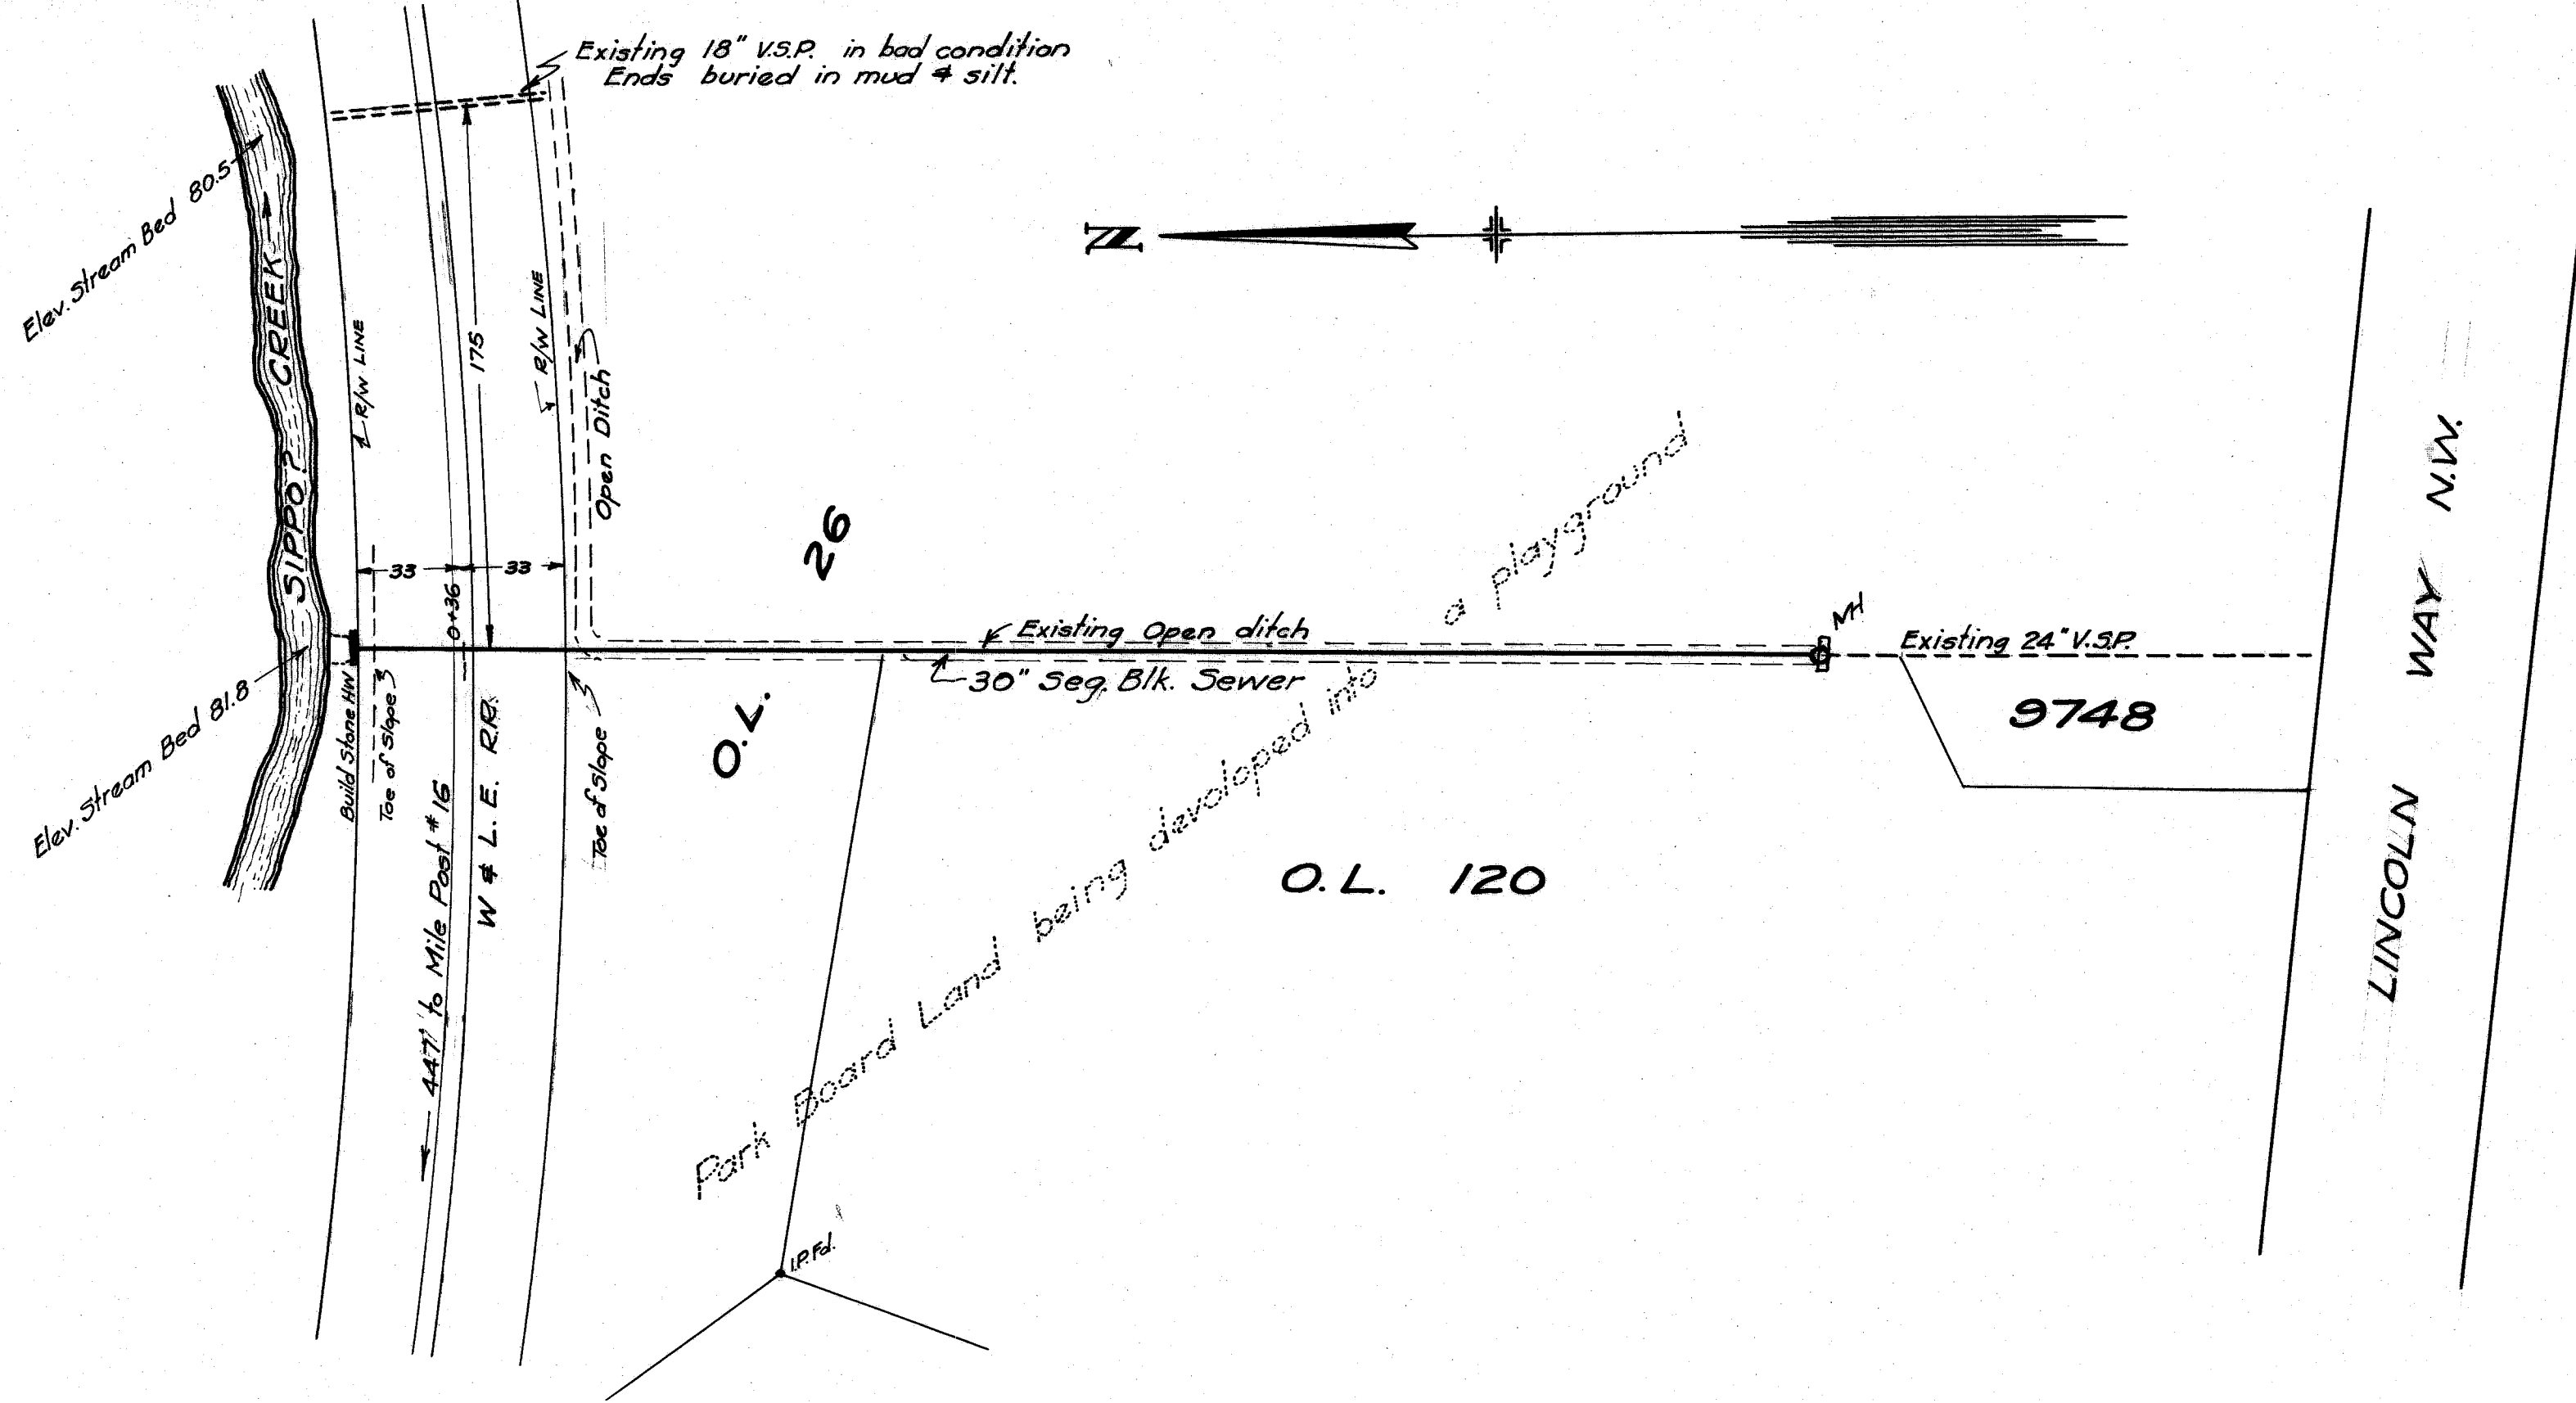

PROFILE	SURVEYED	DATE
	GRADES CHECKED	BY
	NOTE BOOK	
	NO.	

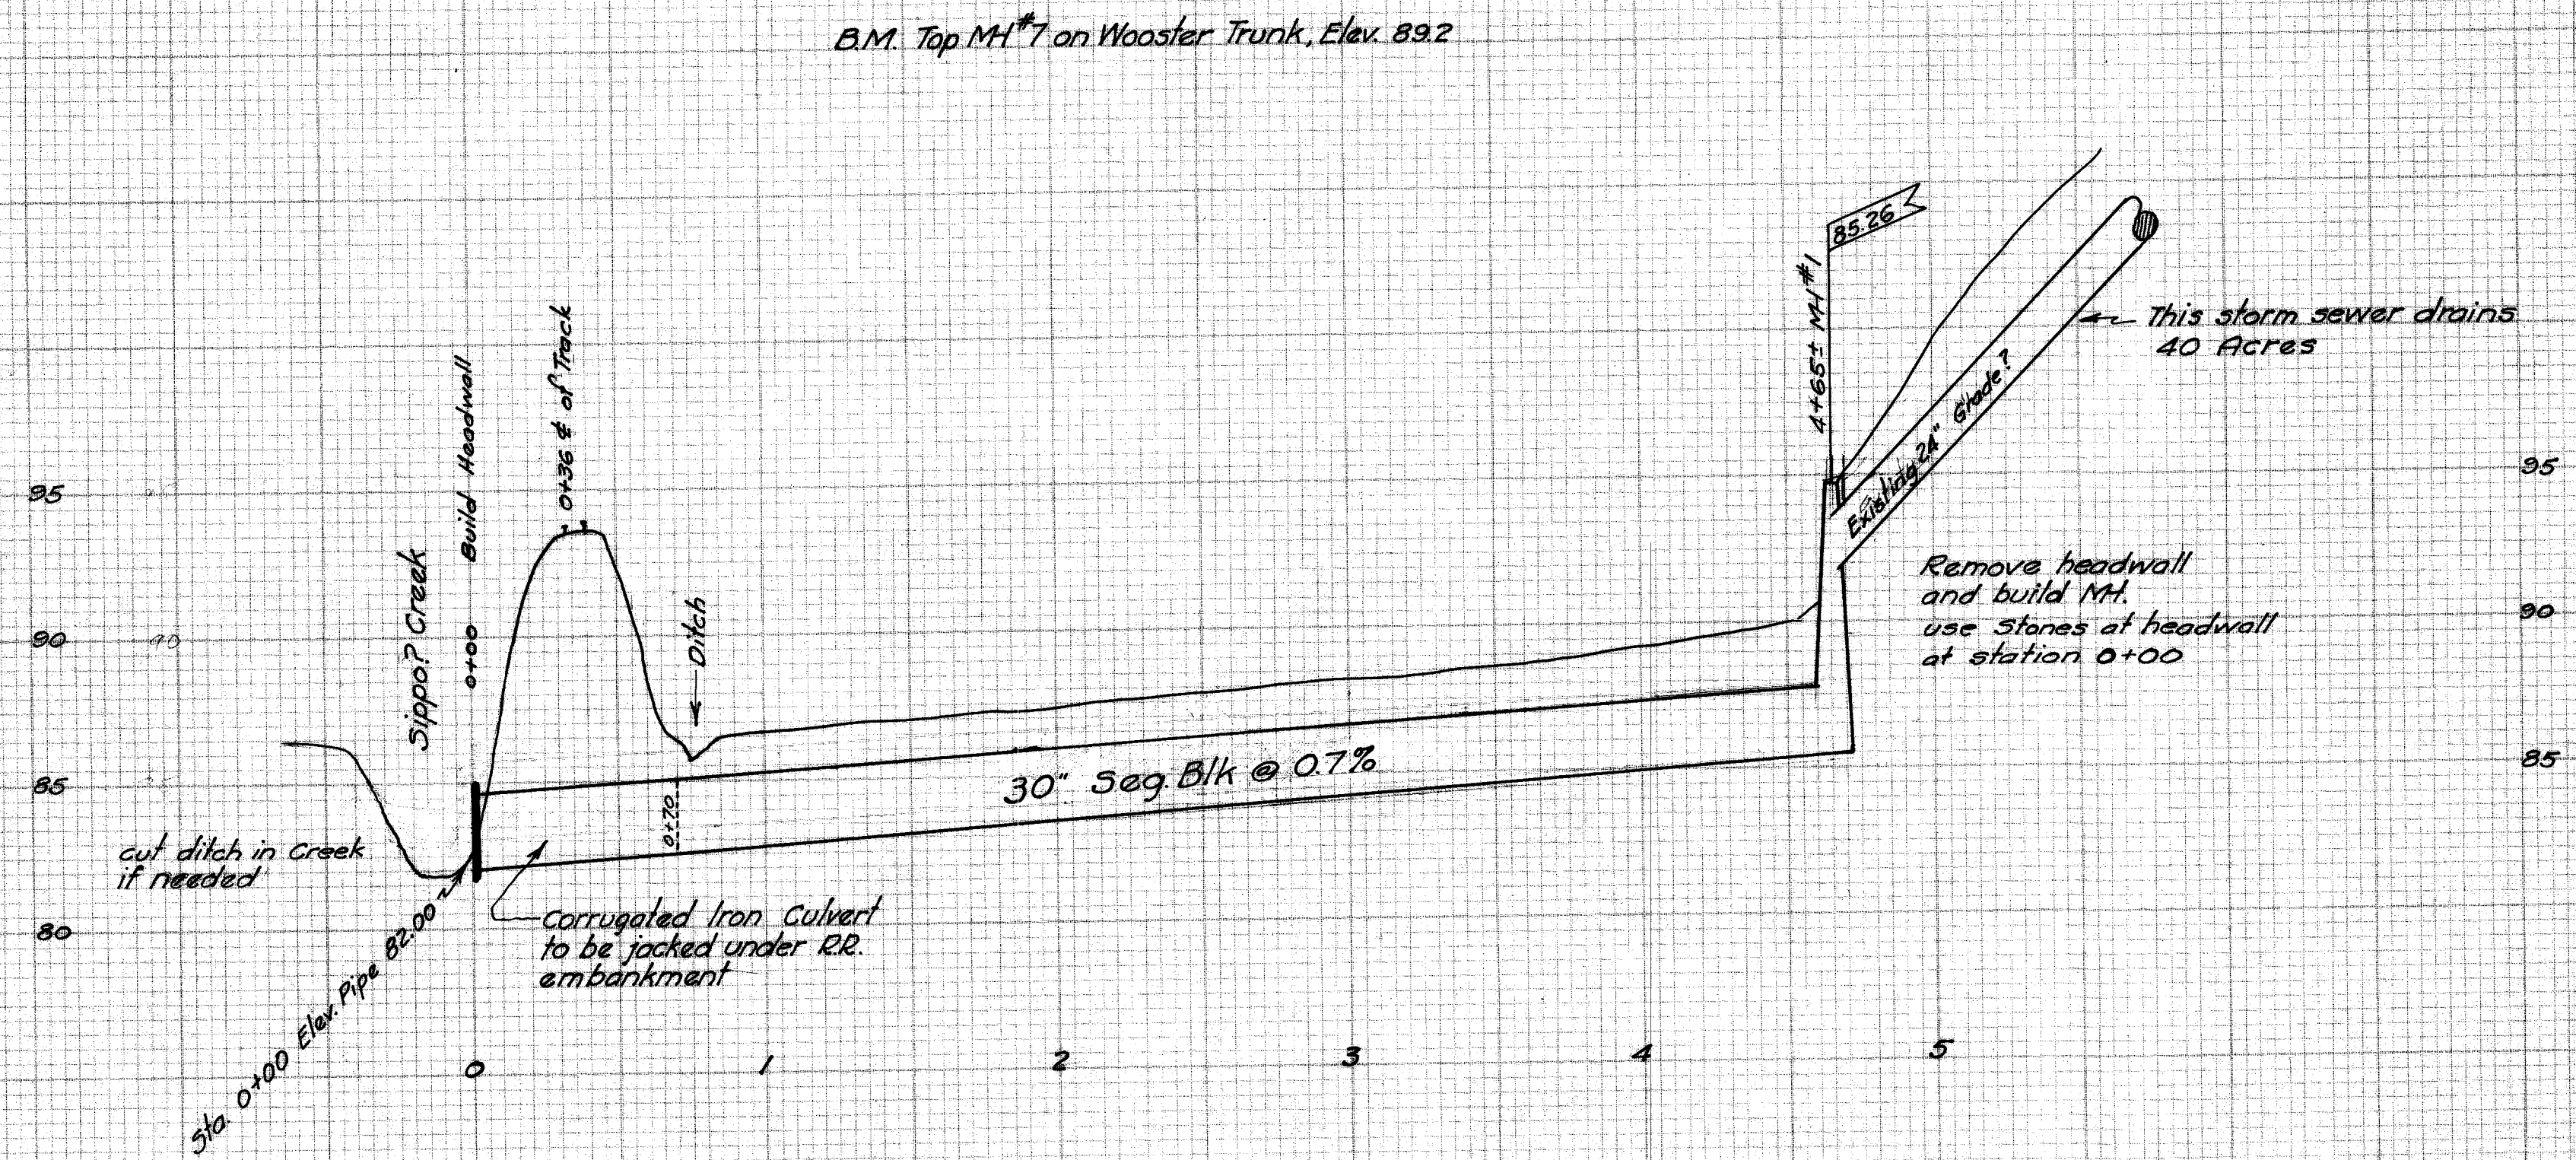

CITY OF MASSILLON, OHIO			
STORM SEWER			
WEST SIDE PLAYGROUND			
FOR PARK COMMISSION			
APPROVED:	CITY ENGINEER:	DEPT. OF PUBLIC SERVICE	
Dr. G.C. Wallace	Scale 1" = 5' Vert.	ENGINEERING DIVISION	
Ch. by:	Scale 1" = 30' Hor.	Nov. 13 th 1930	NB 92-P 11

FILE NO SE 280
ACC. No. 1125