



PLAN	DATE	BY	CHECKED
DATE	BY	CHECKED	DATE
NOTE: DRAWING IS OF THE CITY OF MASSILLON, OHIO.			

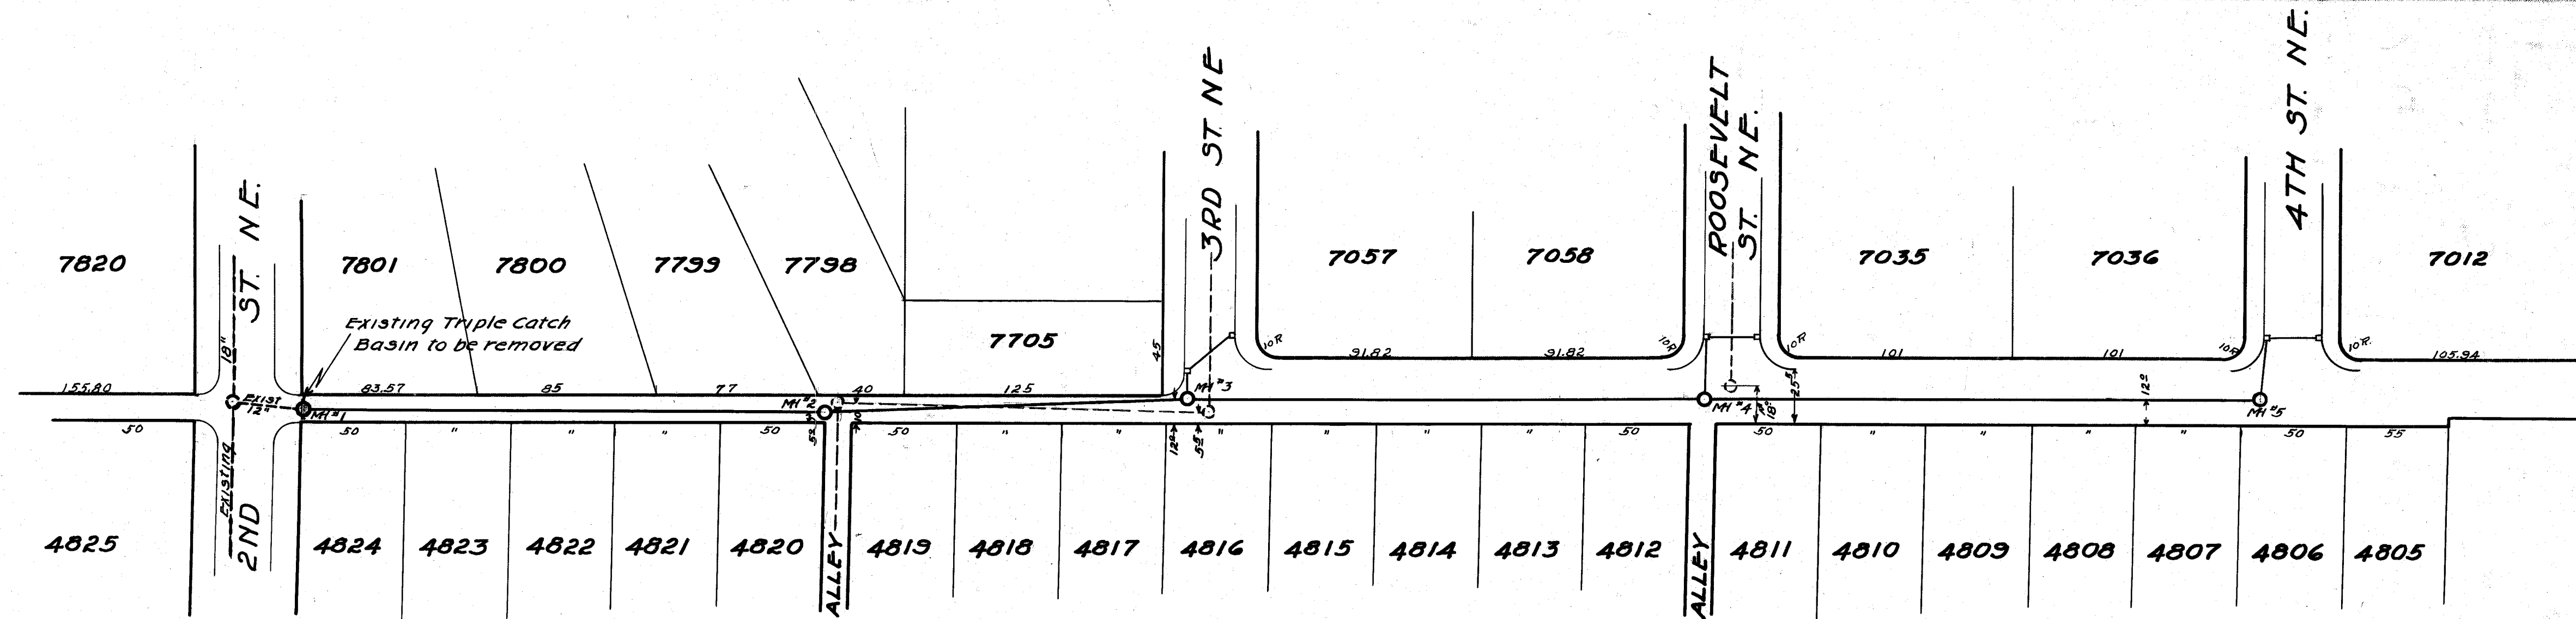

MADER CT. NE.

NOTICE
All manholes to have open grate covers

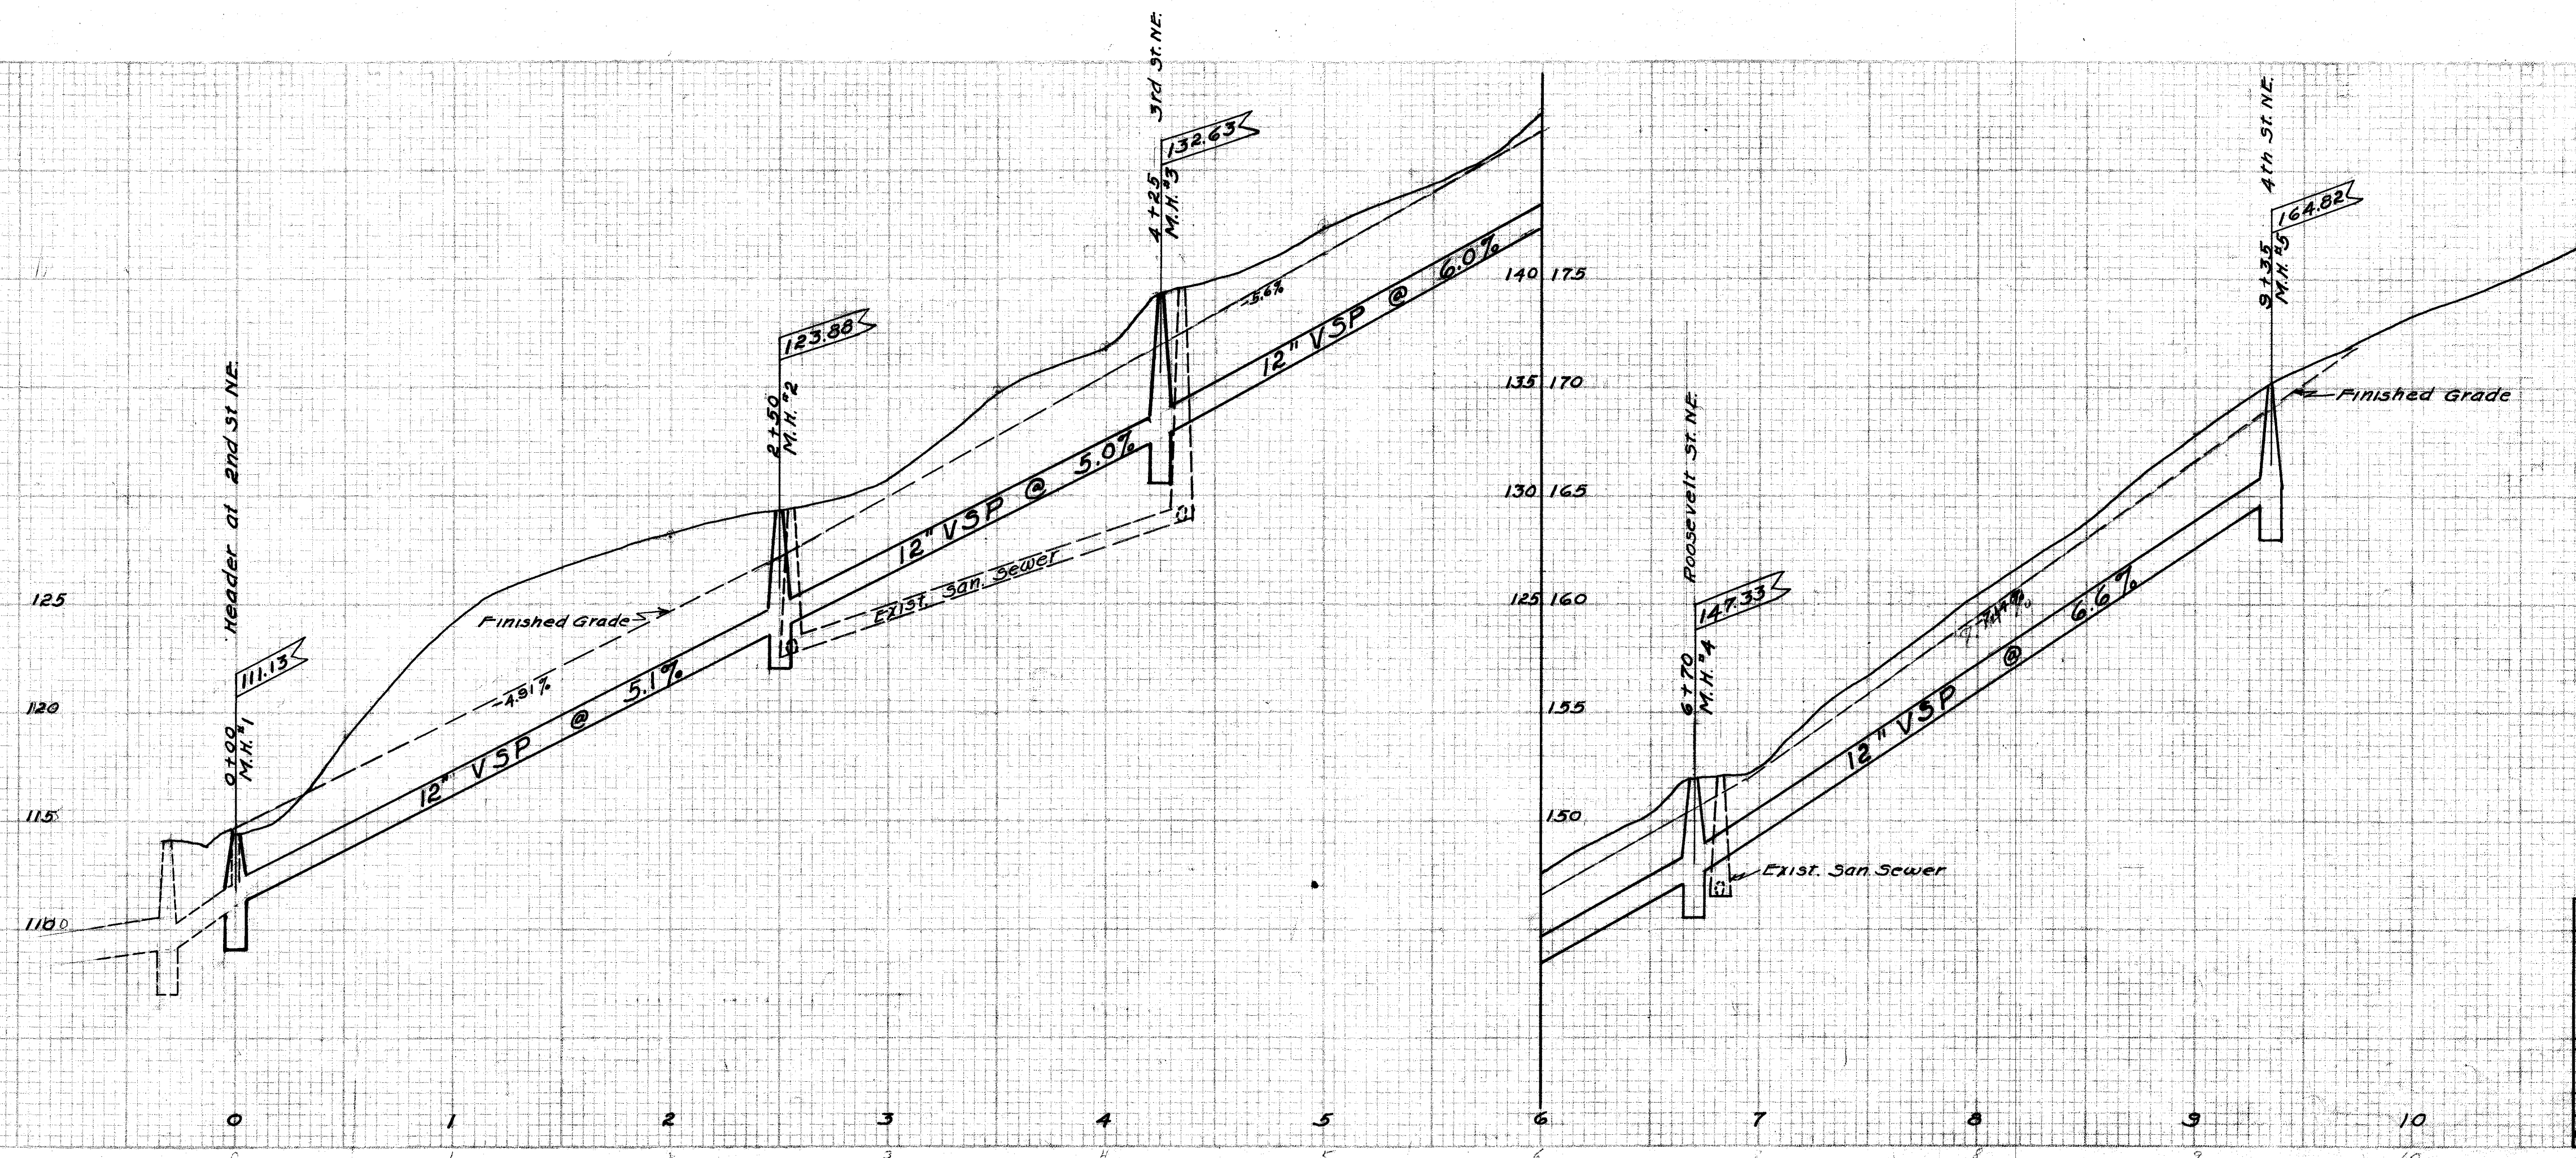

BM: HYD. 1ST ST. NE & COMMON-WEALTH AVE. NE - EL: 96.82
HYD. COR. 2ND ST. NE & KORMAN AVE - EL: 126.49
HYD. COR. MADER CT. NE & 3RD ST. NE - EL: 142.95
HYD. MADER CT. NE & AMHERST RD. NE - EL: 180.72

CITY OF MASSILLON, OHIO	
STORM SEWER	
MADER CT. NE.	
FROM 2ND ST. NE. TO 4TH ST. NE.	
Approved:	DEPT. OF PUBLIC SERVICE
Div. by F&P	DIVISION OF ENGINEERING
Scale 1" = 5' Vert.	JAN. 9, 1931
Ch. by	WB 36 E 30 331
FILE NO. 5E 282	
ACC. NO. 1136	