
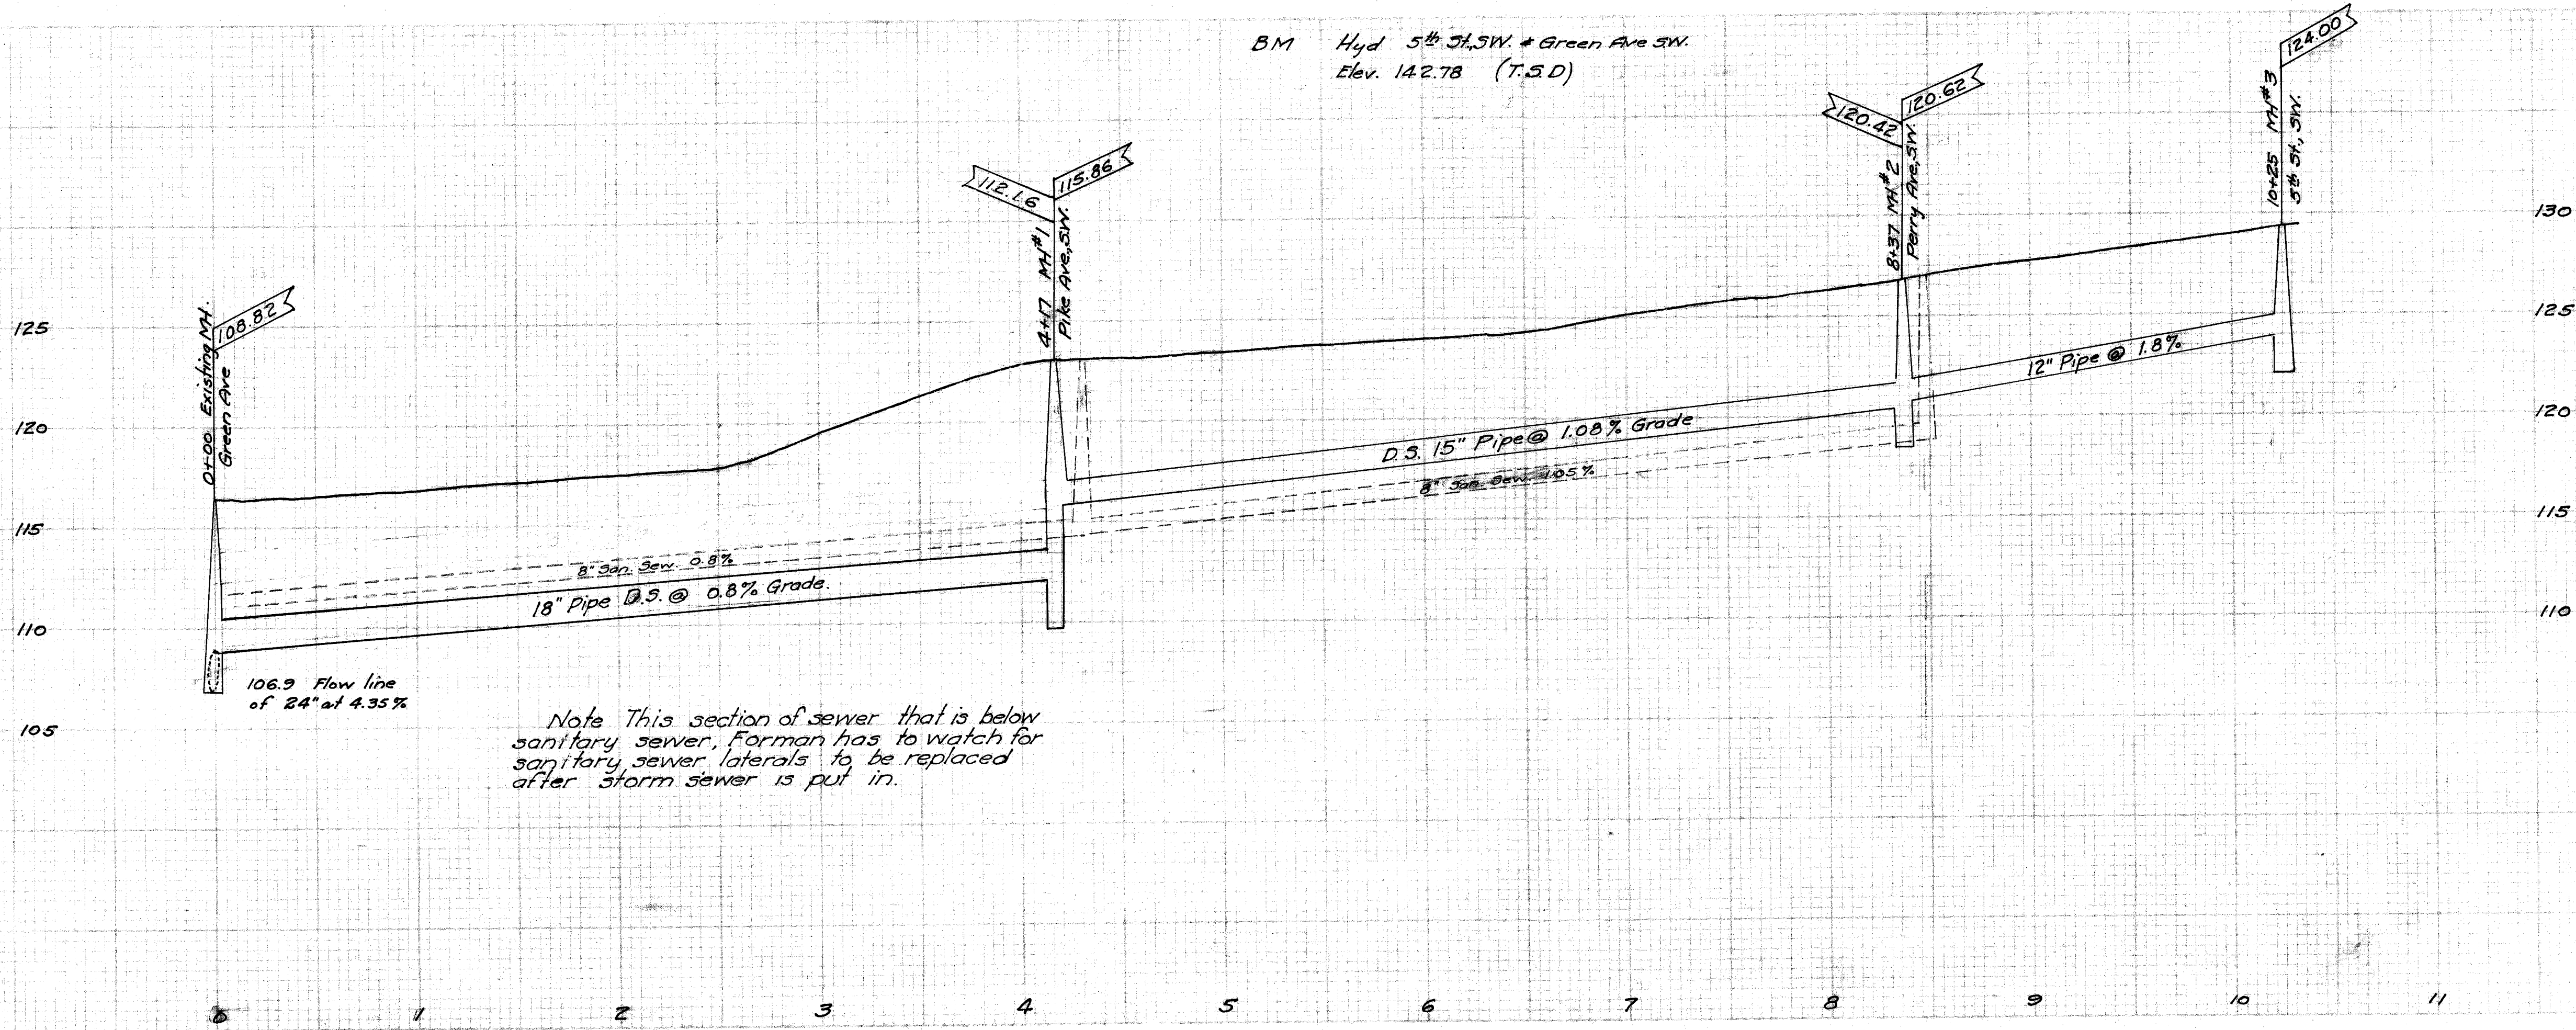
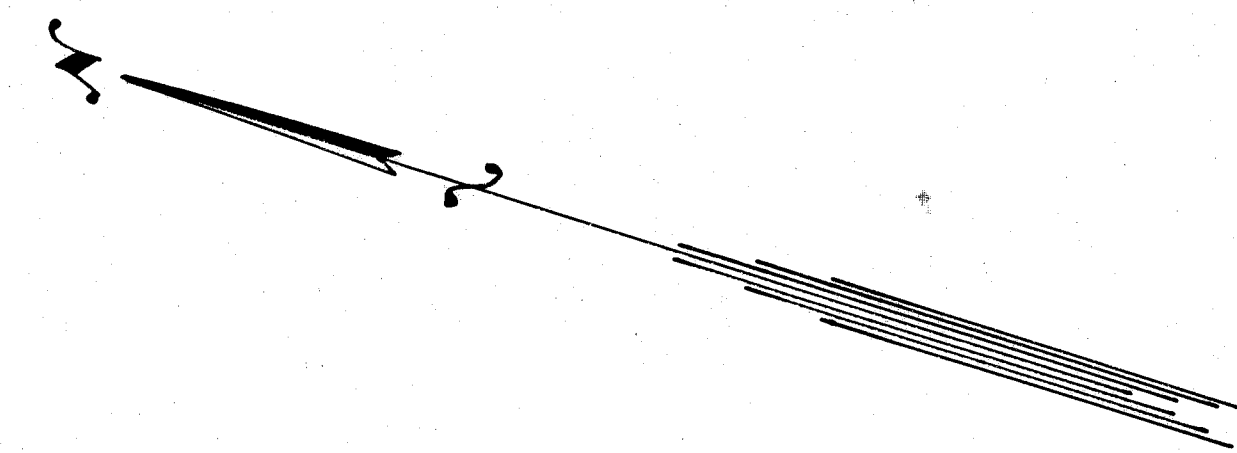


PLAN	REVISION	DATE
NO.	1	
DATE		
BY		
CHECKED		
APPROVED		
DATE		

PROJ. NO.	1145
DATE	Feb. 6, 1931
BY	G.C. Wallace
CHECKED	
APPROVED	
DATE	

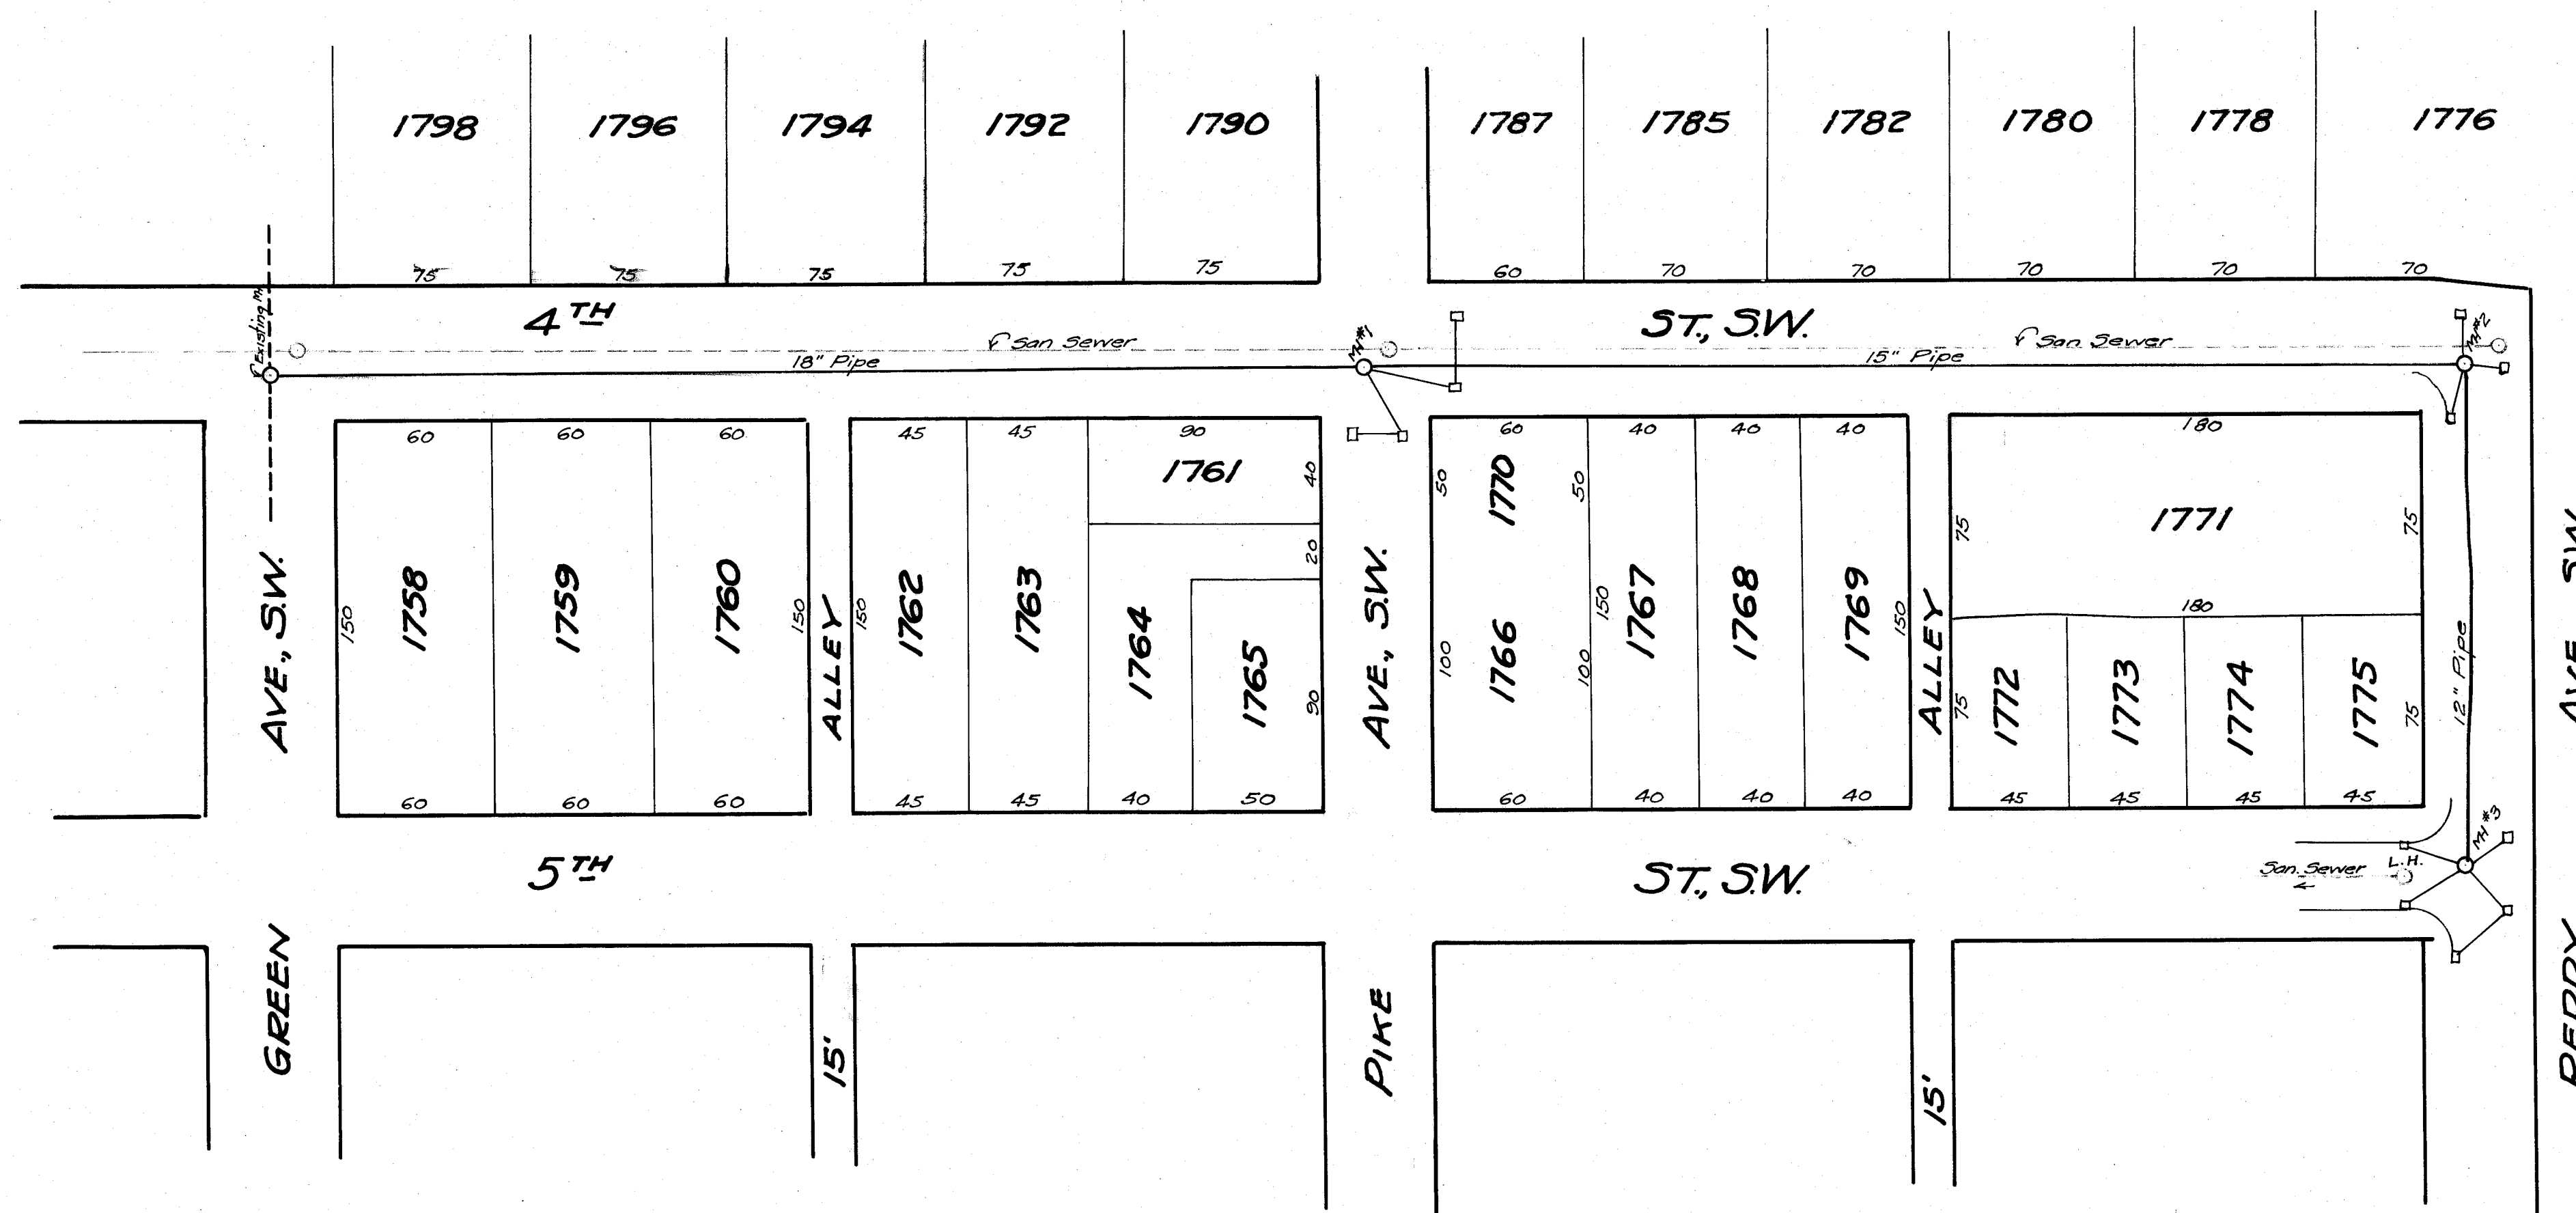

CITY OF MASSILLON OHIO			
4 TH ST. SW. STORM SEWER			
From Green Ave. SW. to Perry Ave. SW. thence to 5 TH St. SW.			
APPROVED:	DEPT. OF PUBLIC SERVICE ENGINEERING DIVISION		
CITY ENGINEER			
Dr. by G.C. Wallace	Scale 1"=5' Ver 1"=50' Hor	Feb. 6 th 1931	

FILE NO SE 286
Acc No 1145