
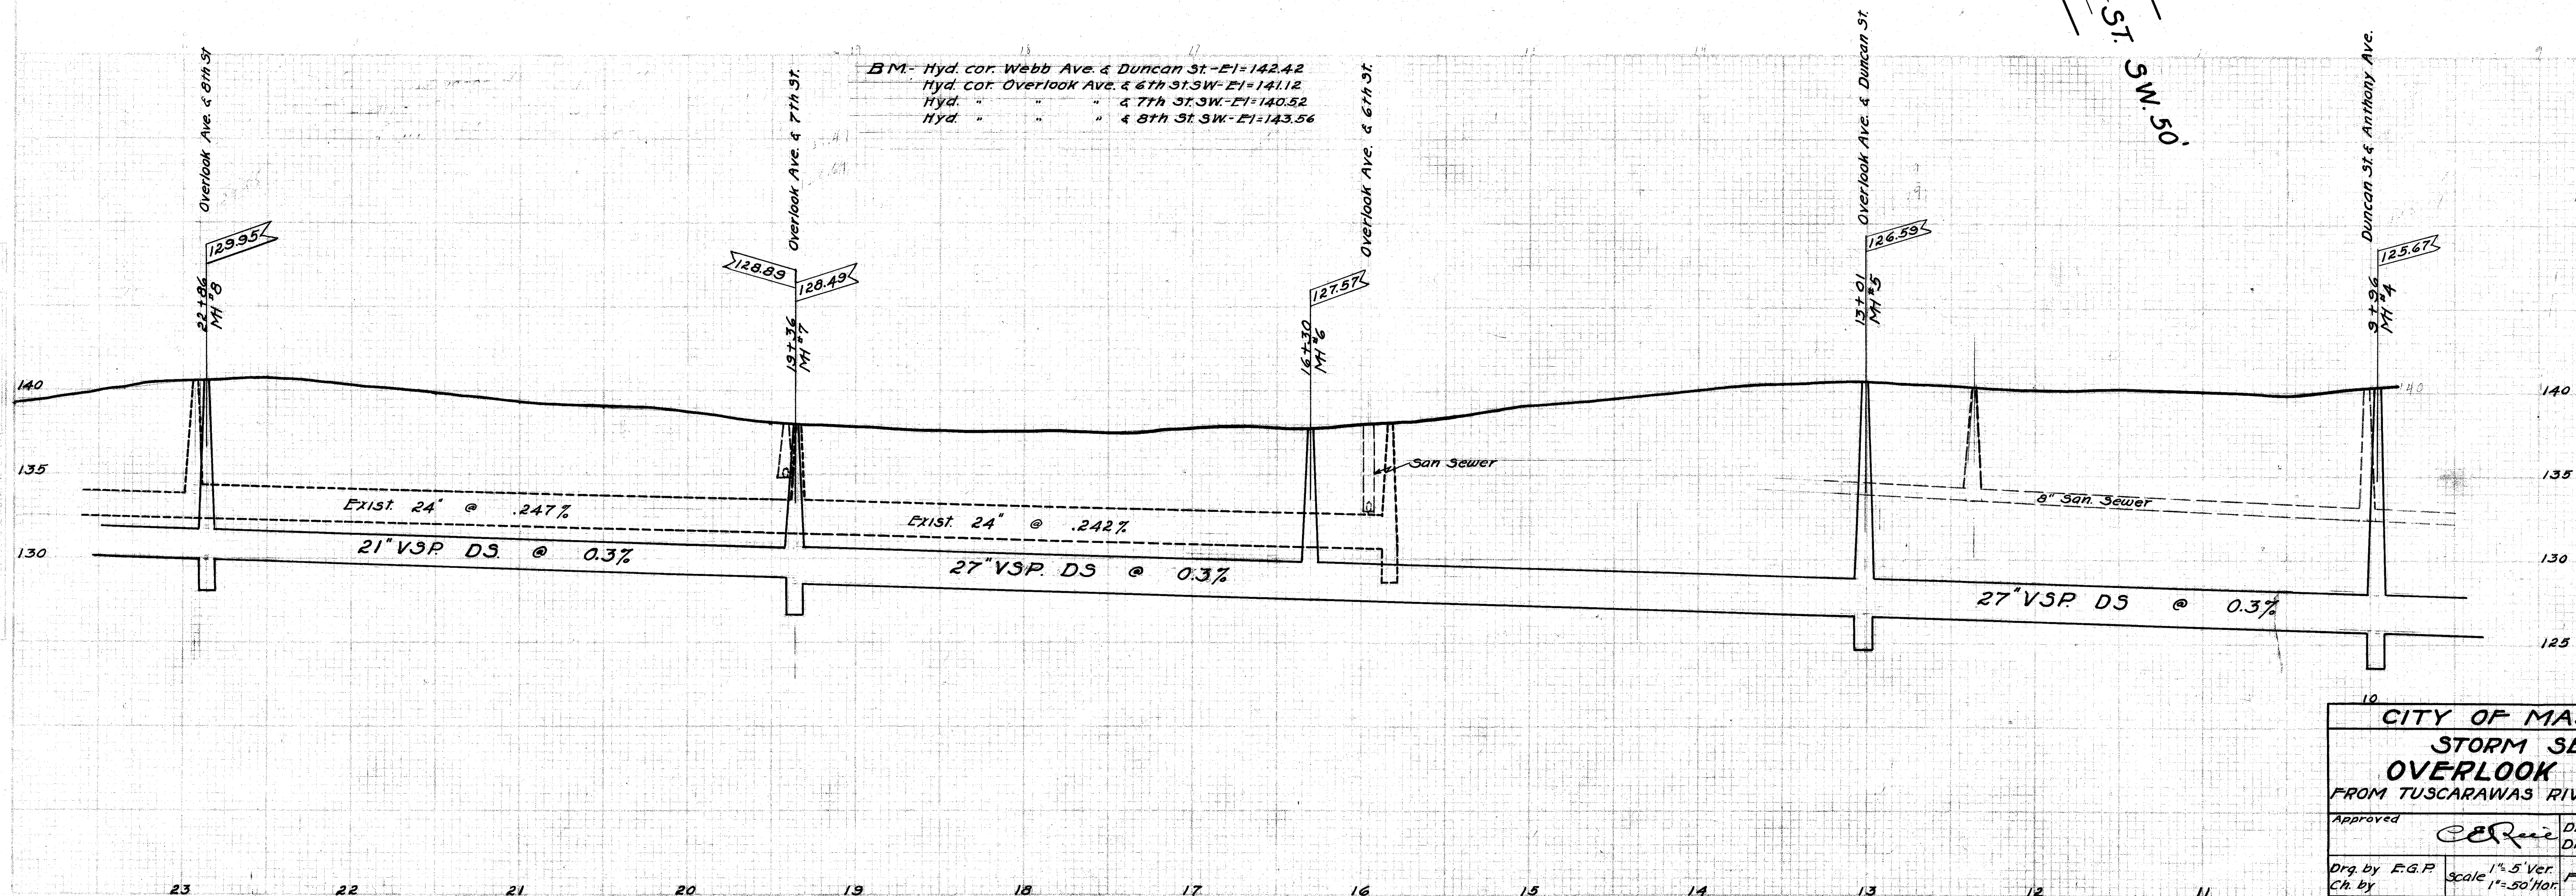


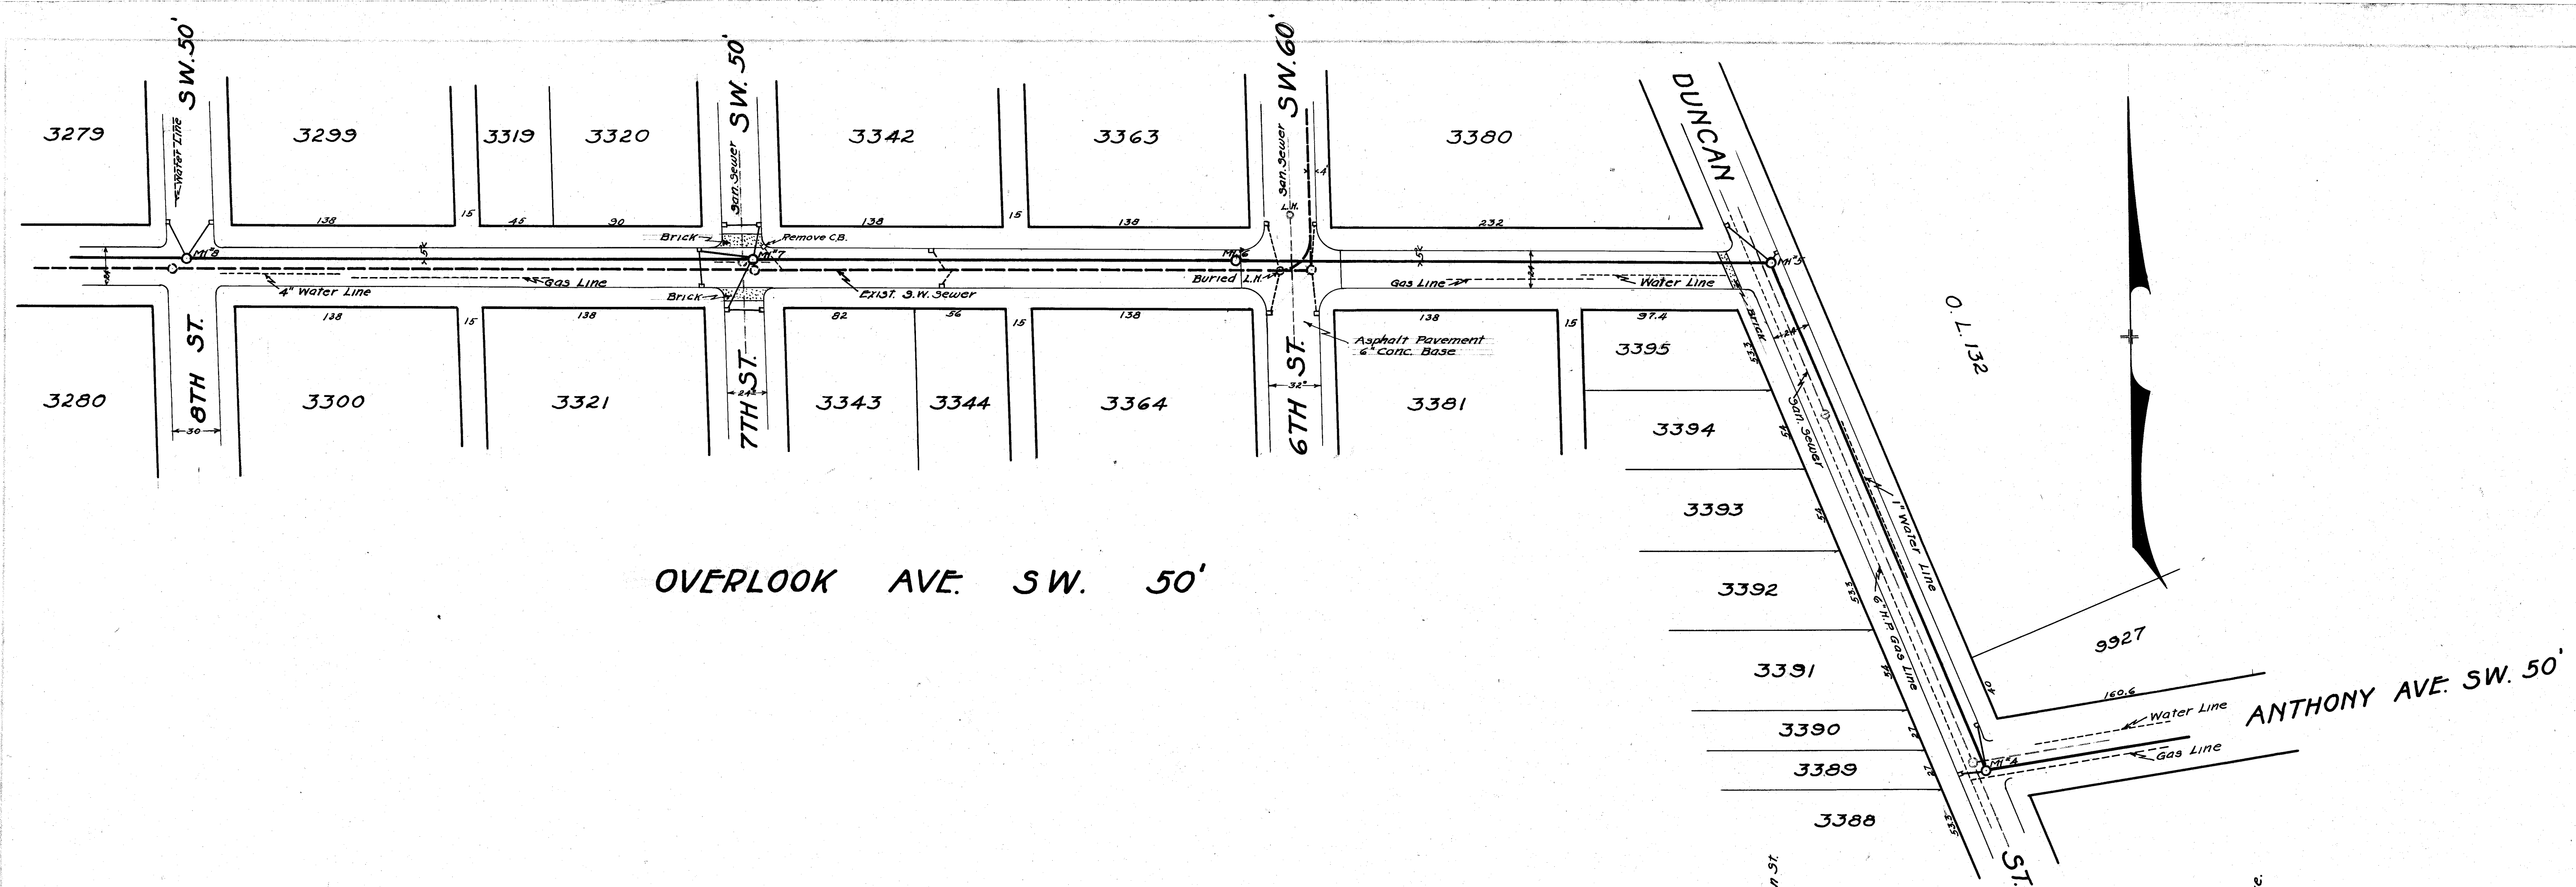


CITY OF MASSILLON, OHIO			
STORM SEWER			
OVERLOOK AVE. SW.			
FROM TUSCARAWAS RIVER TO 9TH ST. SW.			
Approved	<i>CE R</i>	DEPT. OF PUBLIC SERVICE	NB 101 P29 to 37 NB 102 P11
Dr. by E.G.P.	Scale 1" = 5' Ver. 1" = 50' Hor.	Feb. 10, 1931	
Ch. by			

FILE NO. 3E287
ACC. NO. 1147

PLAN	REVISED	DATE
NOTES	BY	DATE
NO.	BY	DATE



PROFILE	REVISED	DATE
NOTES	BY	DATE
NO.	BY	DATE

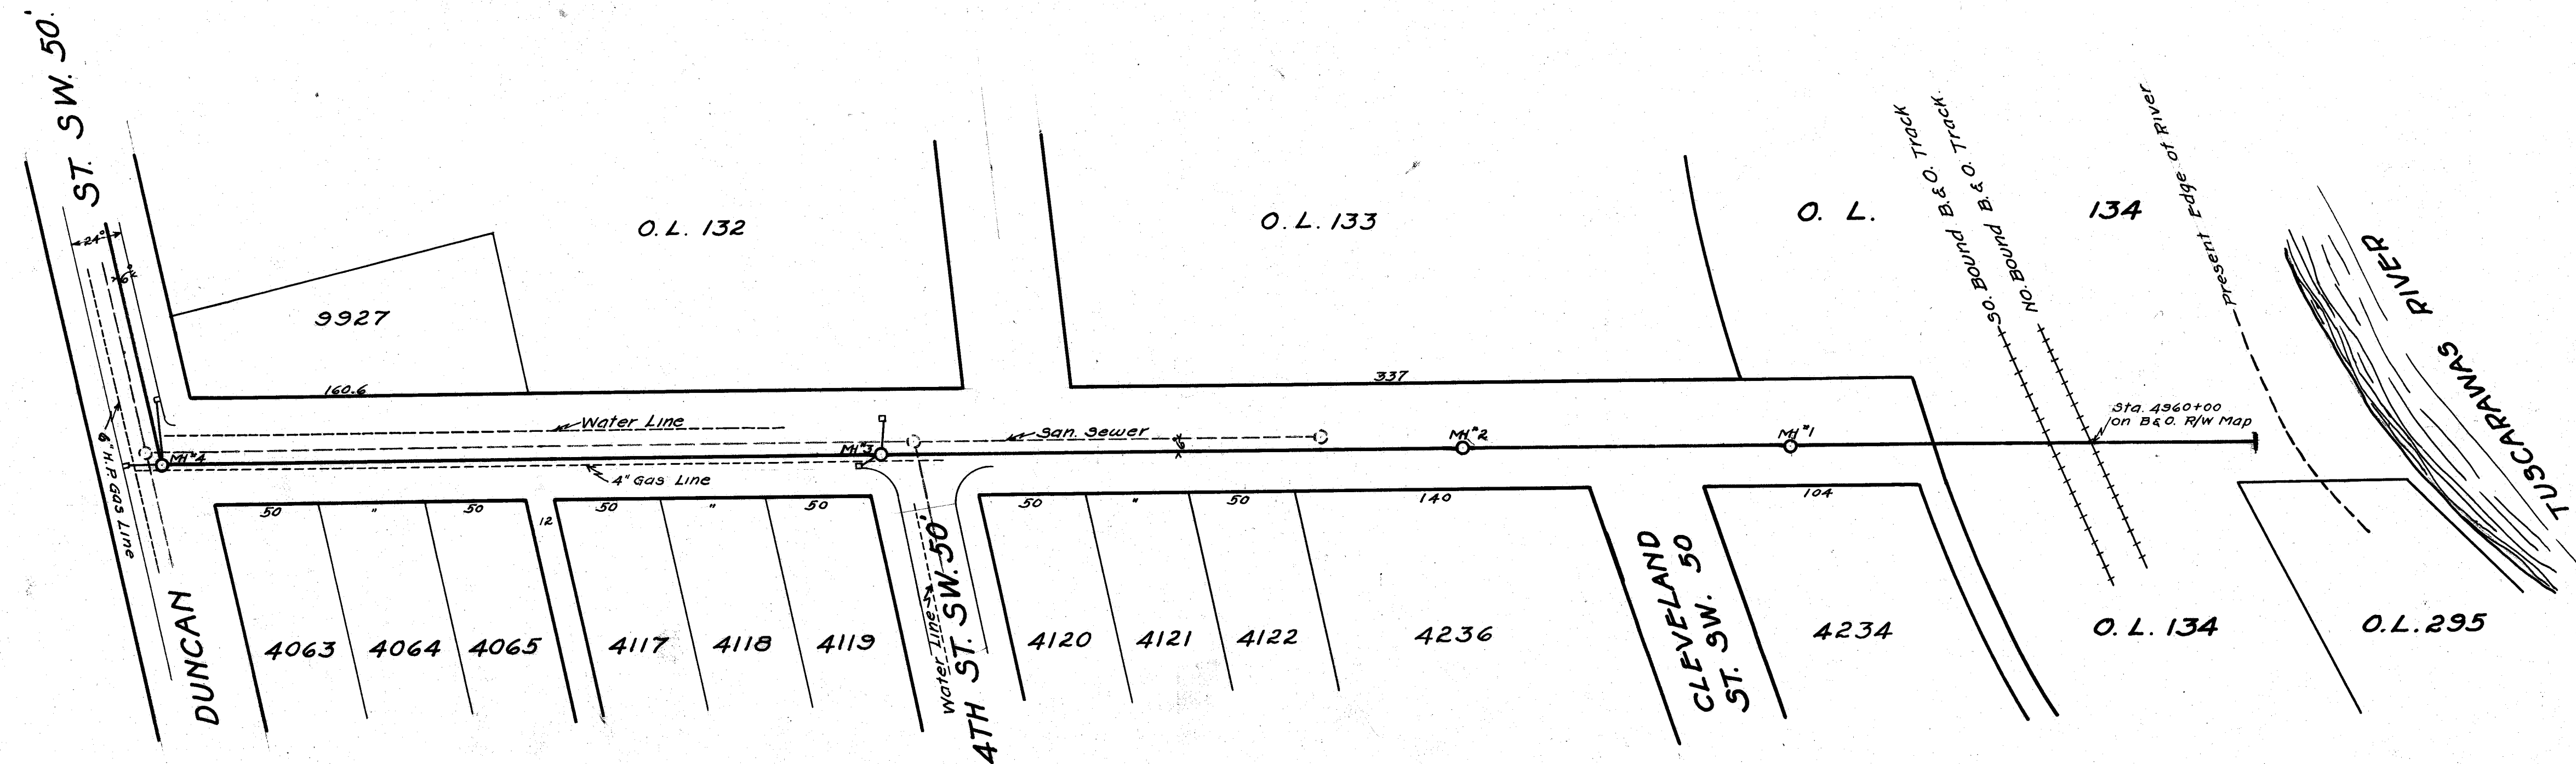


NOTICE TO CONTRACTORS:
All Sanitary Sewer Laterals and Walks damaged during the construction of this work to be replaced by the contractor.

ANTHONY AVE. SW. 50'

BM - C.I. Newel SE Cor. River Bridge - E1 = 90.55
Two Spads in Stump N. of Sta. 2+40 - E1 = 90.14
On Post (B&O) 1st 30 of Sewer E - E1 = 81.00
Hyd. at 4th St. SW - E1 = 139.88
Hyd. at Webb Ave. & Duncan St. - E1 = 142.42

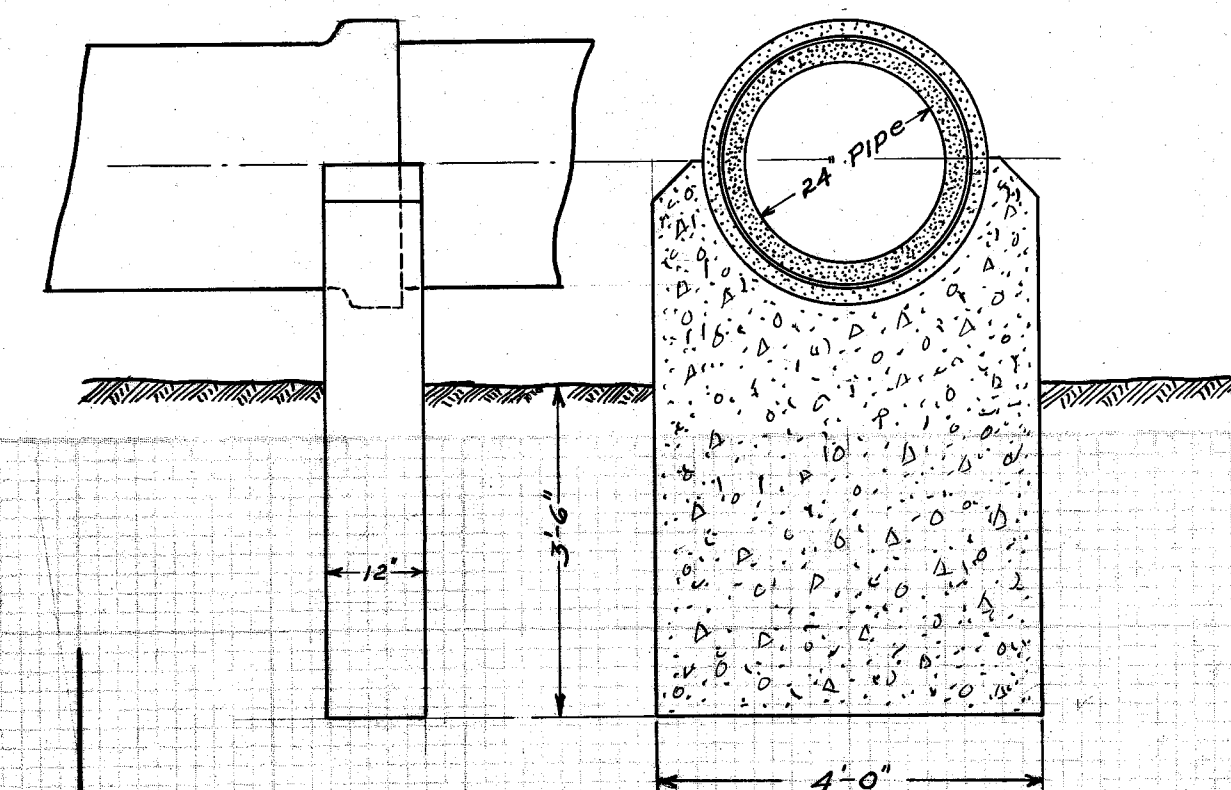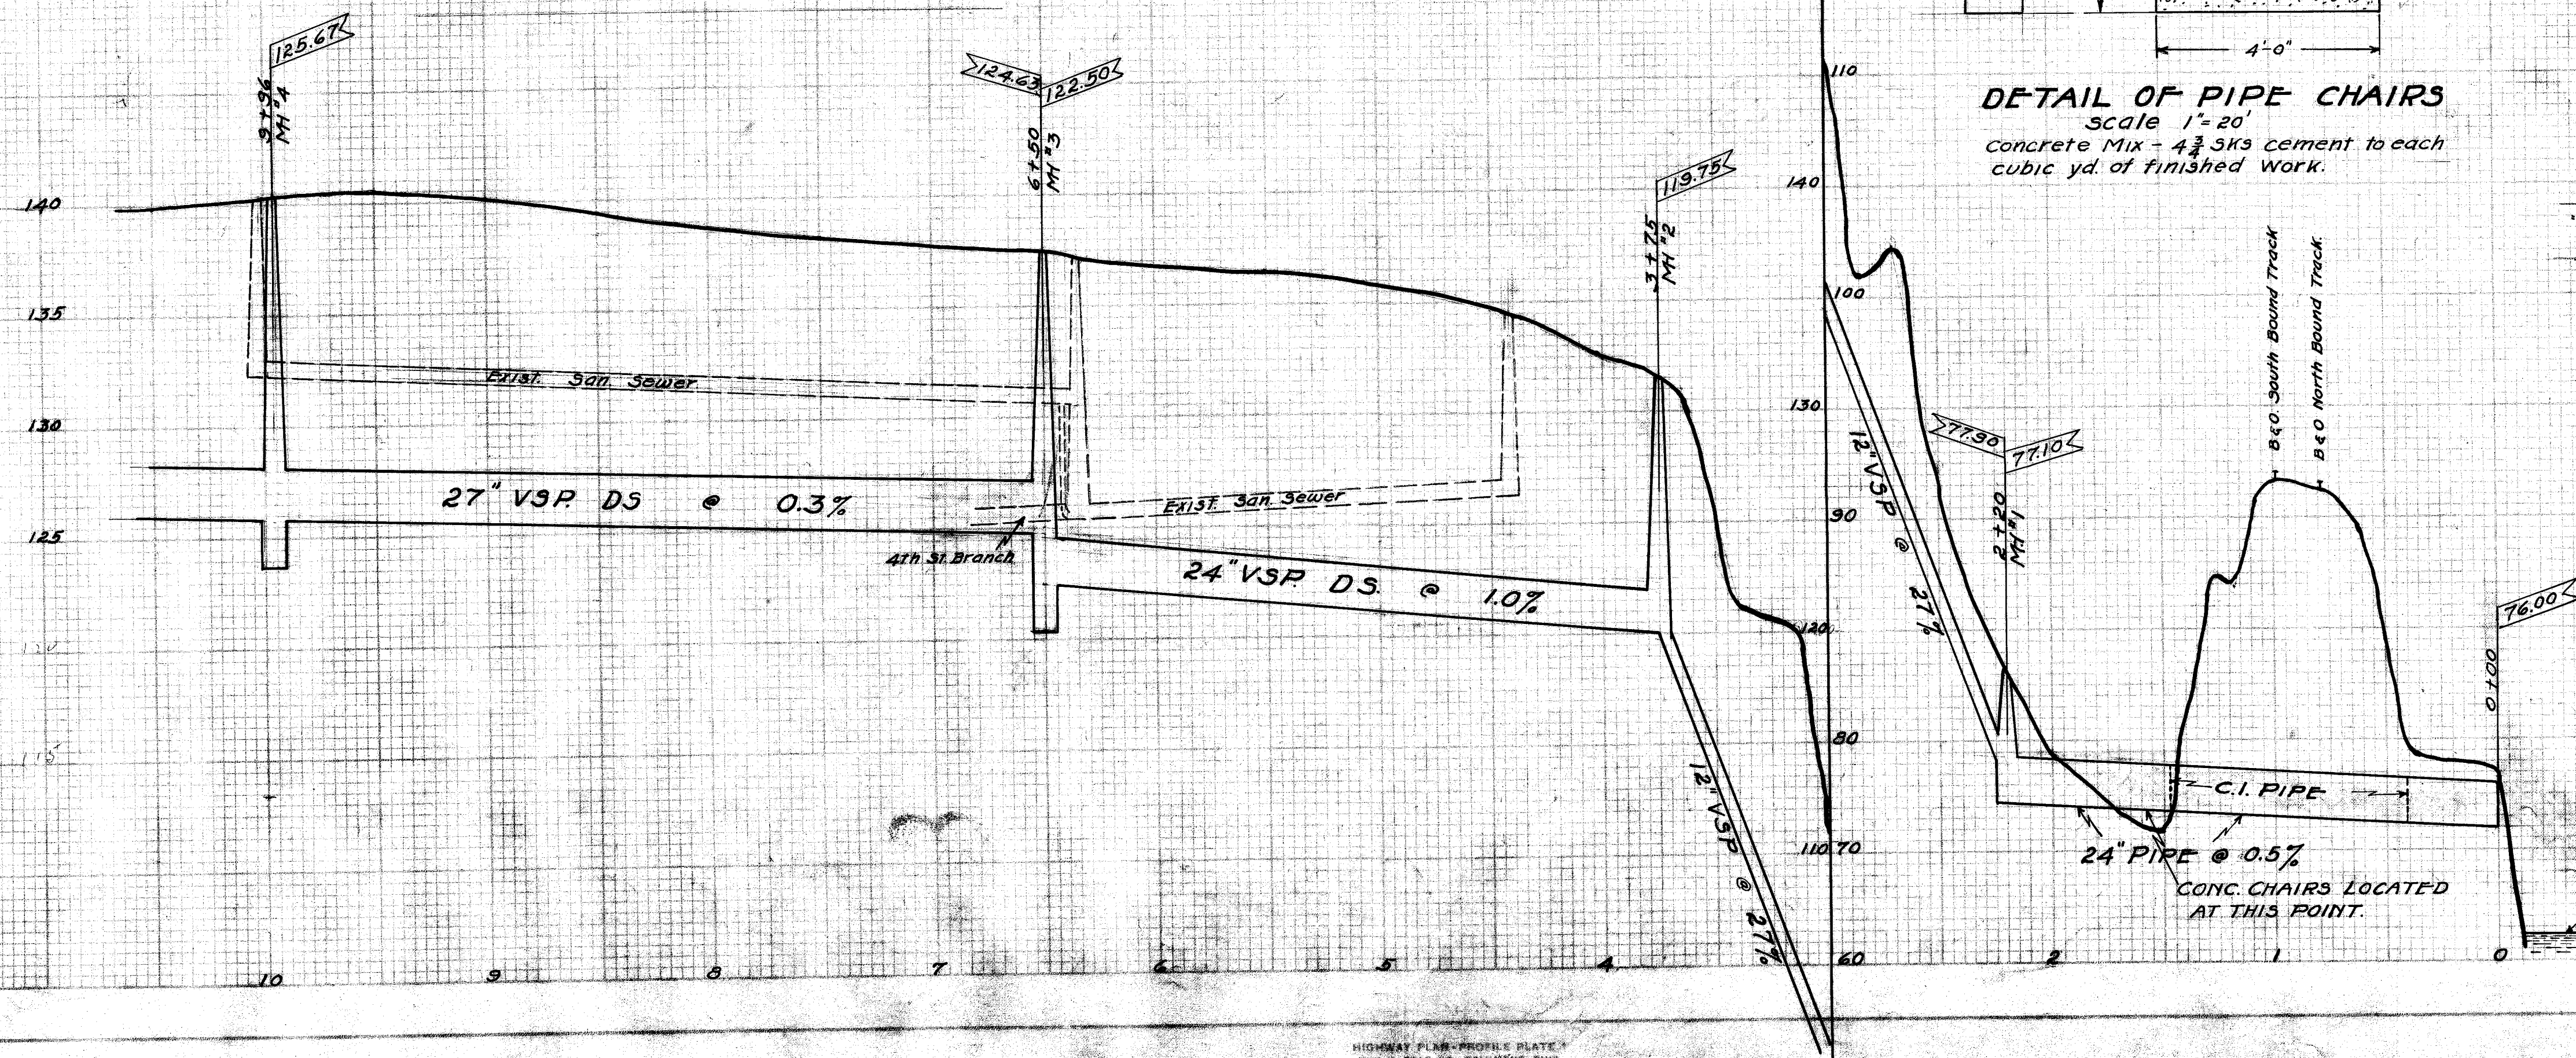

DETAIL OF PIPE CHAIRS
Scale 1" = 20'
Concrete Mix - 4 1/2 SKS cement to each cubic yd. of finished work.

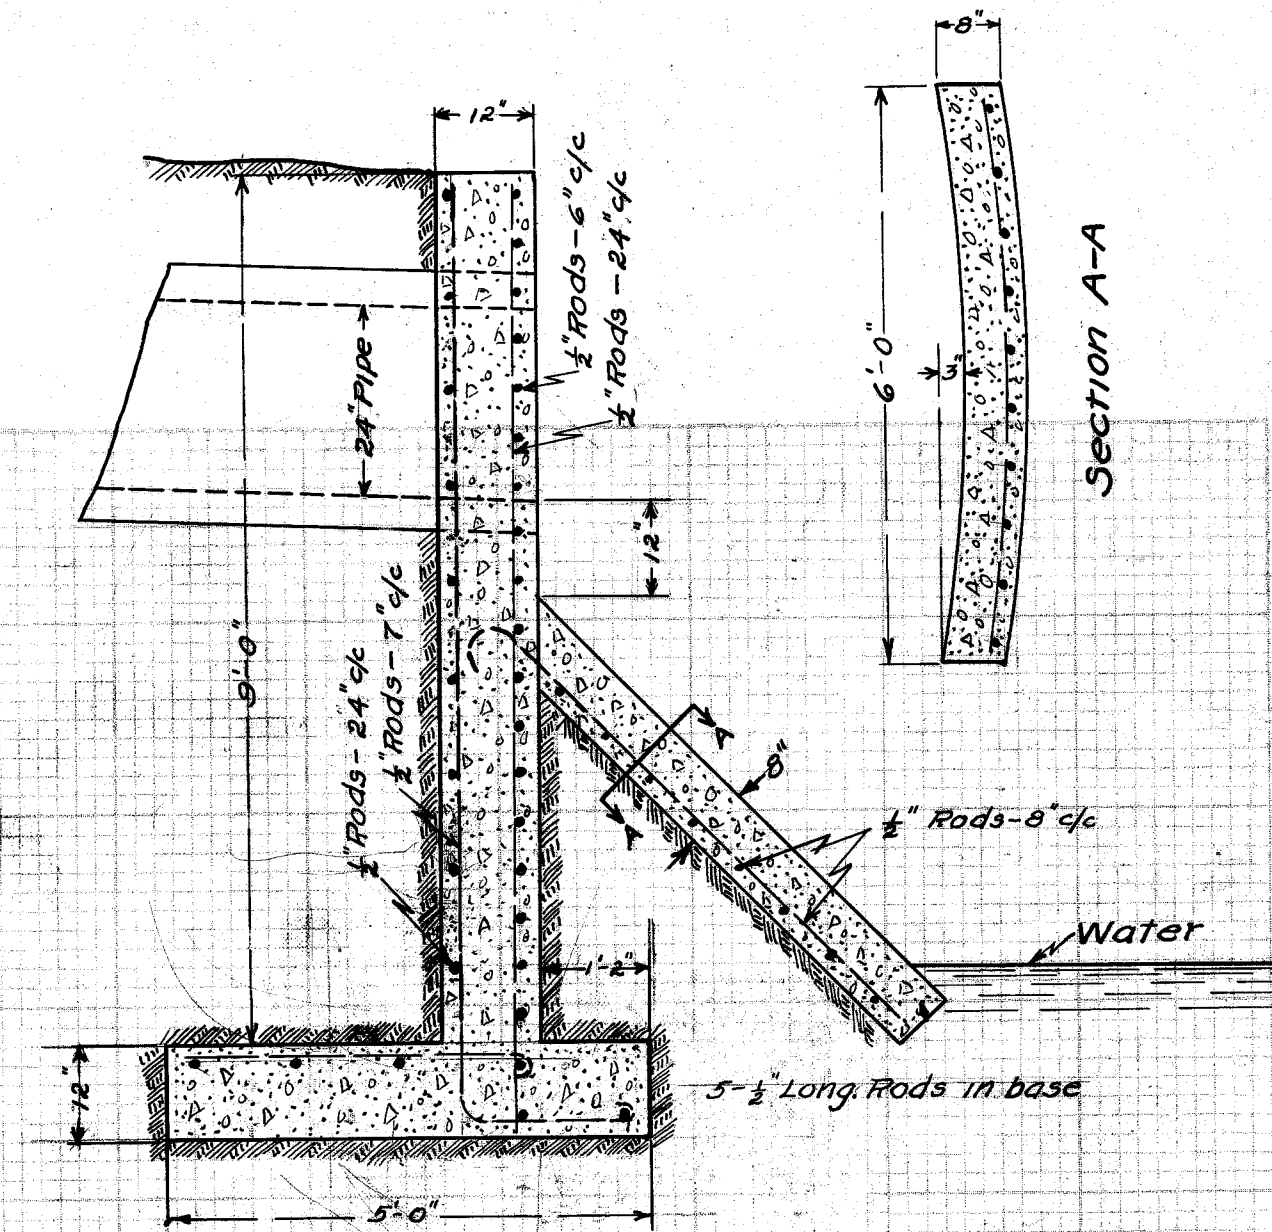




DETAIL OF WALL AT OUTFALL
Scale 1" = 20'
Length of Wall = 7 ft.
Concrete Mix - 6 SKS cement to each cubic yd. of finished work.

CITY OF MASSILLON, OHIO			
STORM SEWER			
OVERLOOK AVE. SW.			
FROM TUSCARAWAS RIVER TO 9TH ST. SW.			
Approved	DEPT. OF PUBLIC SERVICE		
Ch. by E.G.P.	Scale 1" = 5' Ver.	Feb. 10, 1931	NB101 P23 to 37
Dr. by	Scale 1" = 50' Hor.		NB102 P. 11

FILE NO. 3E-287
ACC. NO. 1146

PLAN	DATE
DESIGNED BY	
CHECKED BY	
APPROVED BY	
NO.	

PROFILE	DATE
DESIGNED BY	
CHECKED BY	
APPROVED BY	
NO.	

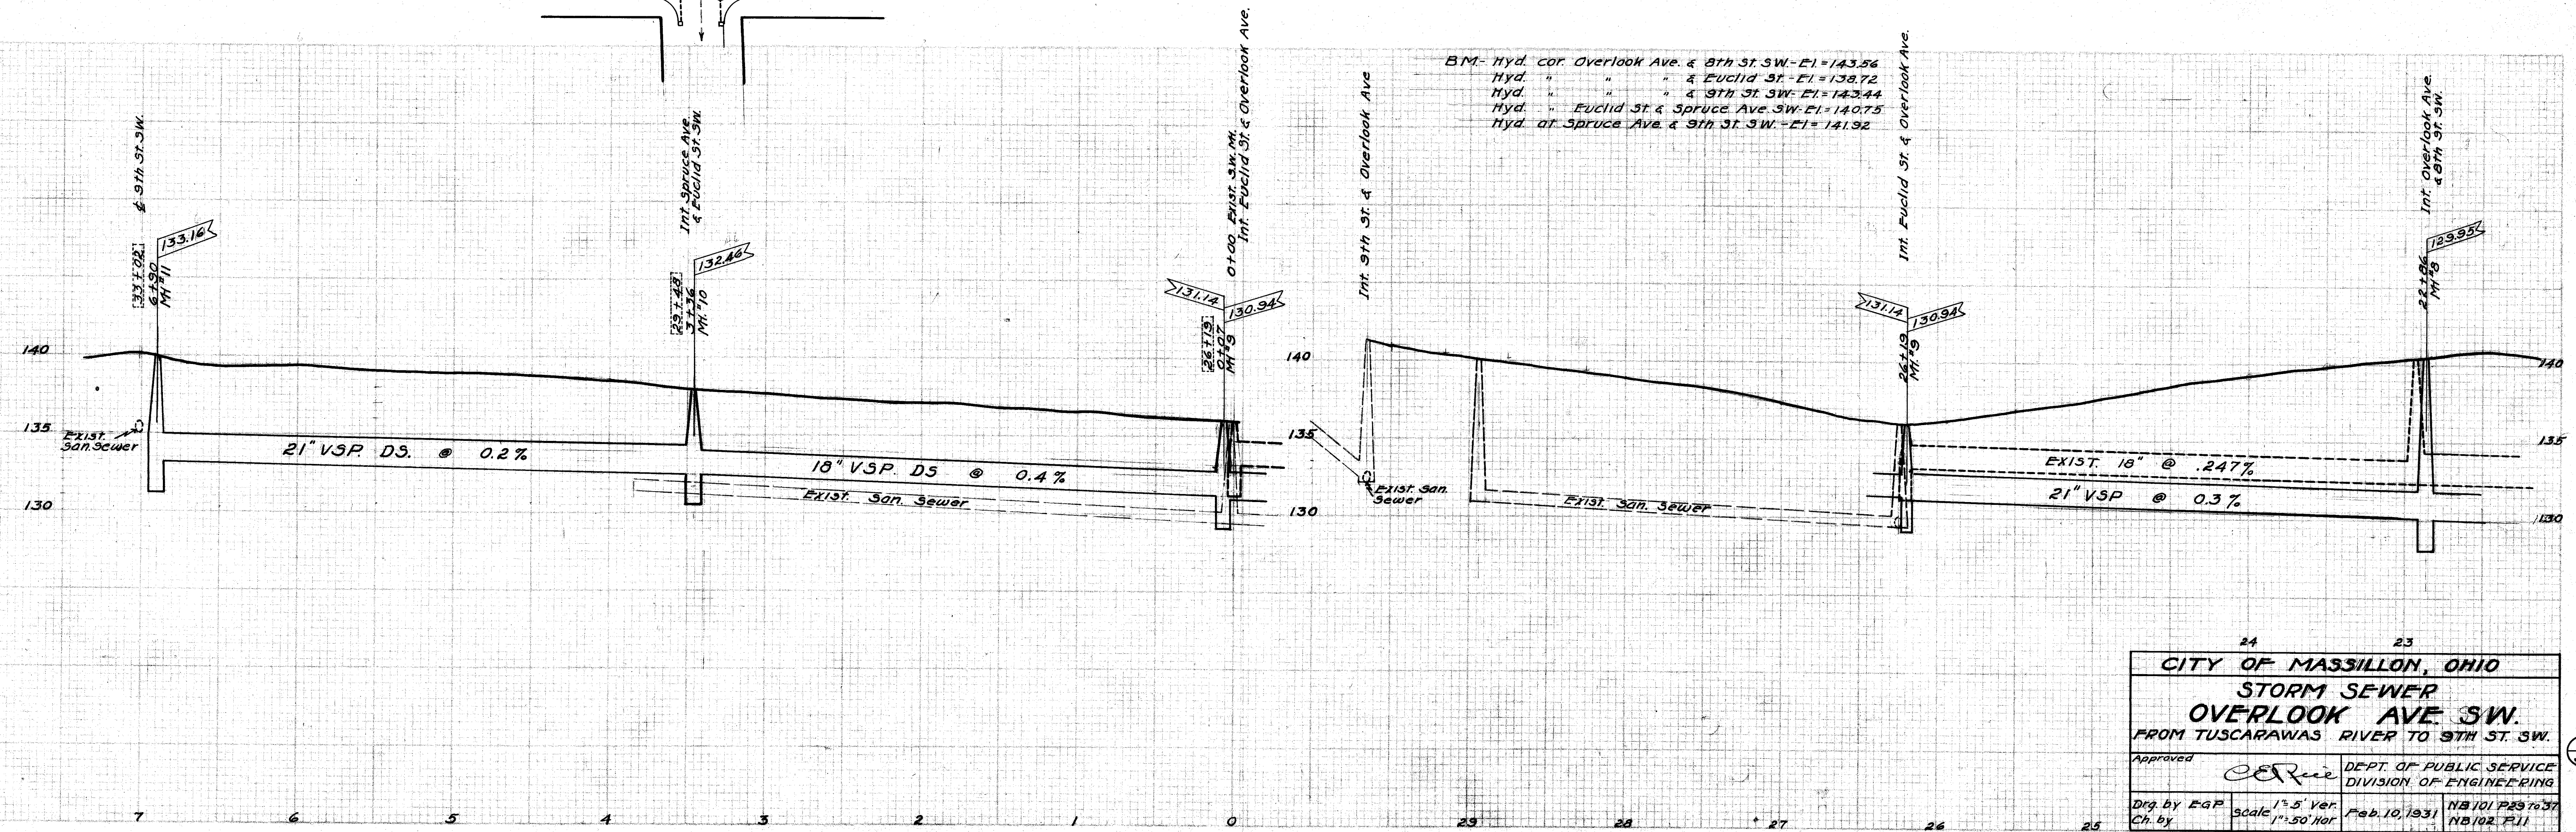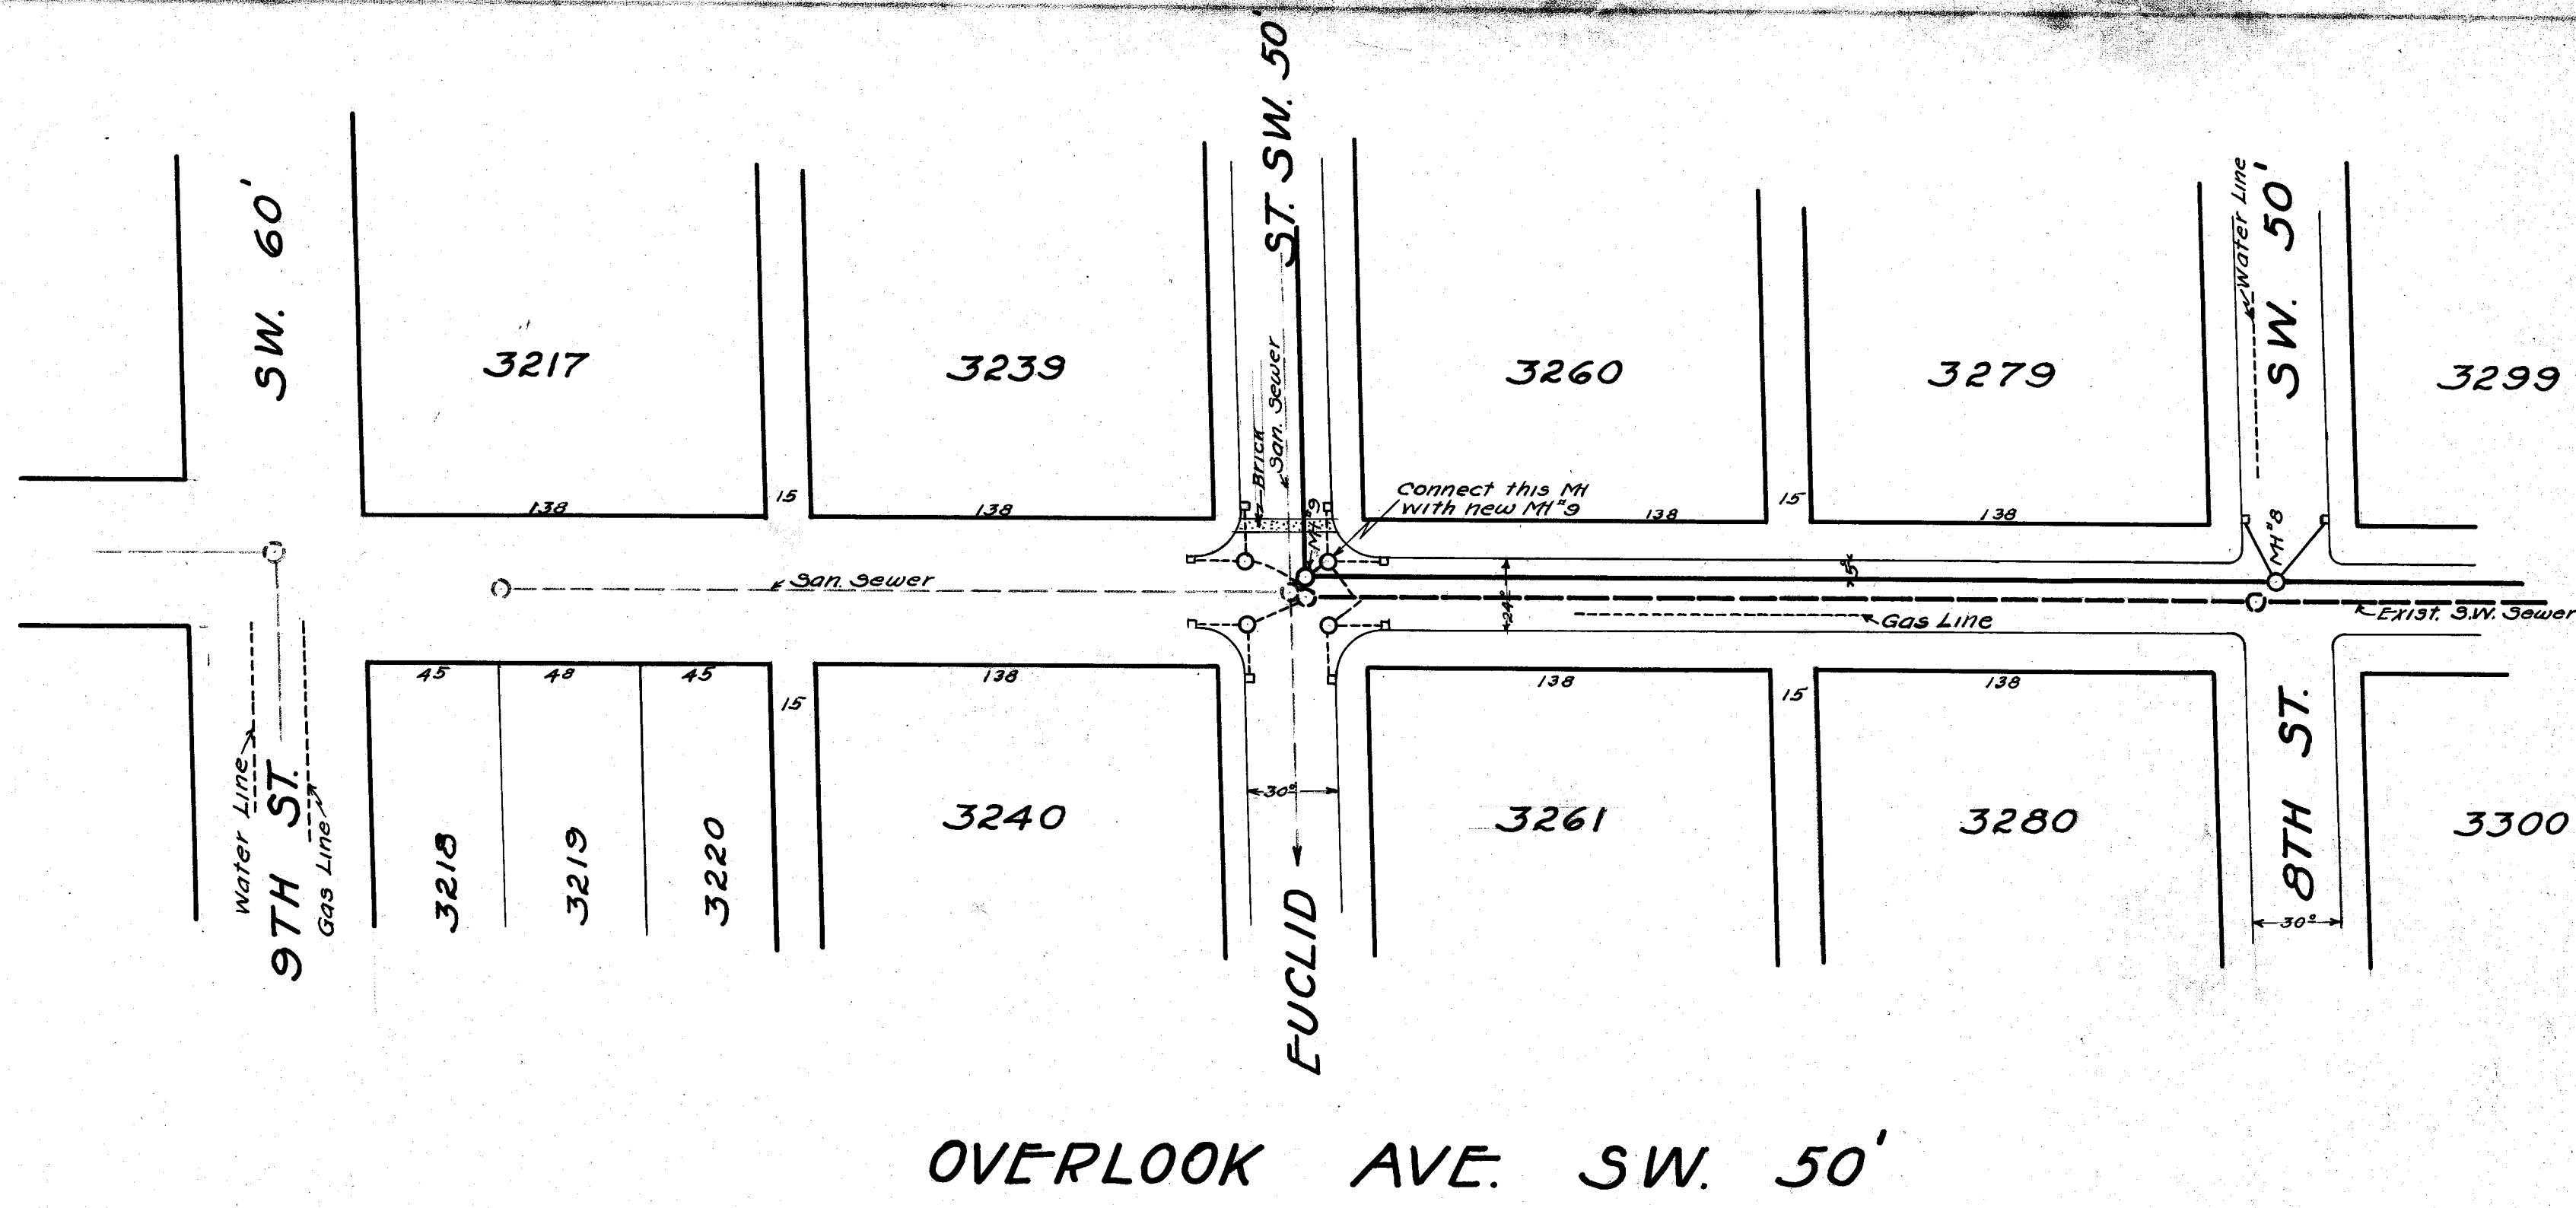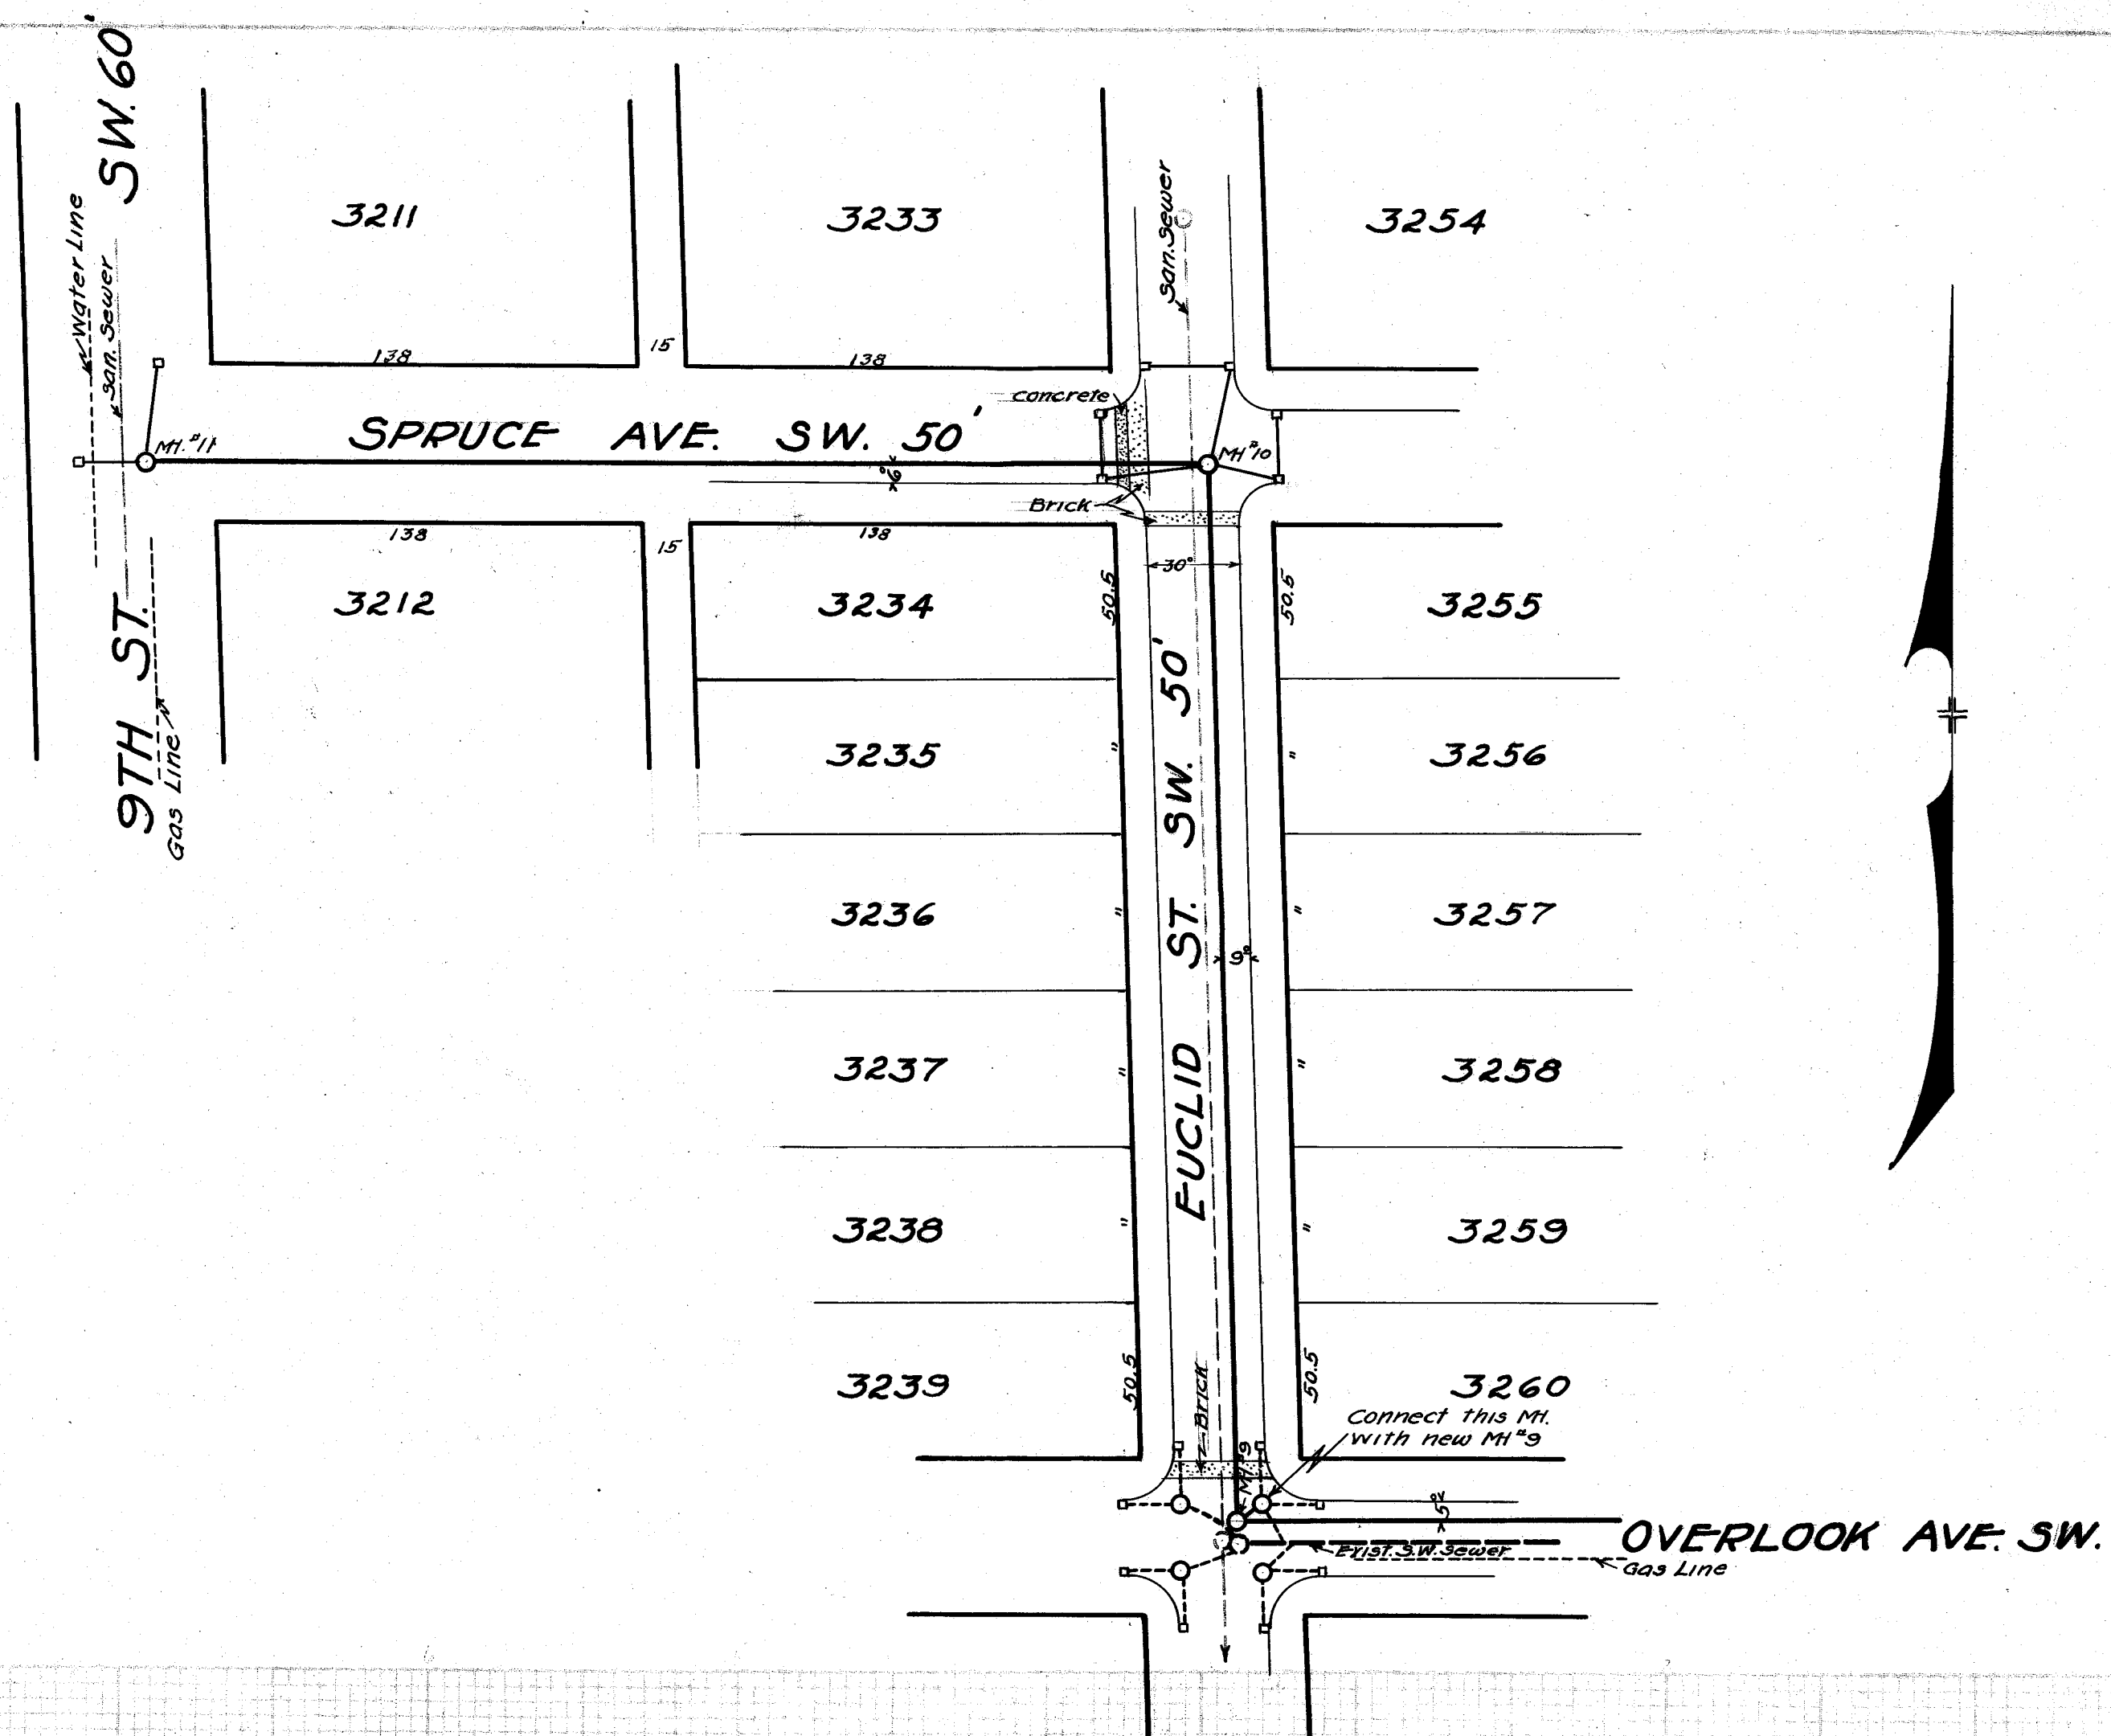

CITY OF MASSILLON, OHIO			
STORM SEWER			
OVERLOOK AVE. SW.			
FROM TUSCARAWAS RIVER TO 9TH ST. SW.			
Approved	<i>C. E. Rice</i>	DEPT. OF PUBLIC SERVICE	
Div. by E.G.P.	1" = 5' Ver.	Feb. 10, 1931	NS 101 P23 to 37
Ch. by	Scale 1" = 50' Hor.		NS 102 P11

FILE NO. SF-287
ACC. NO. 1148