

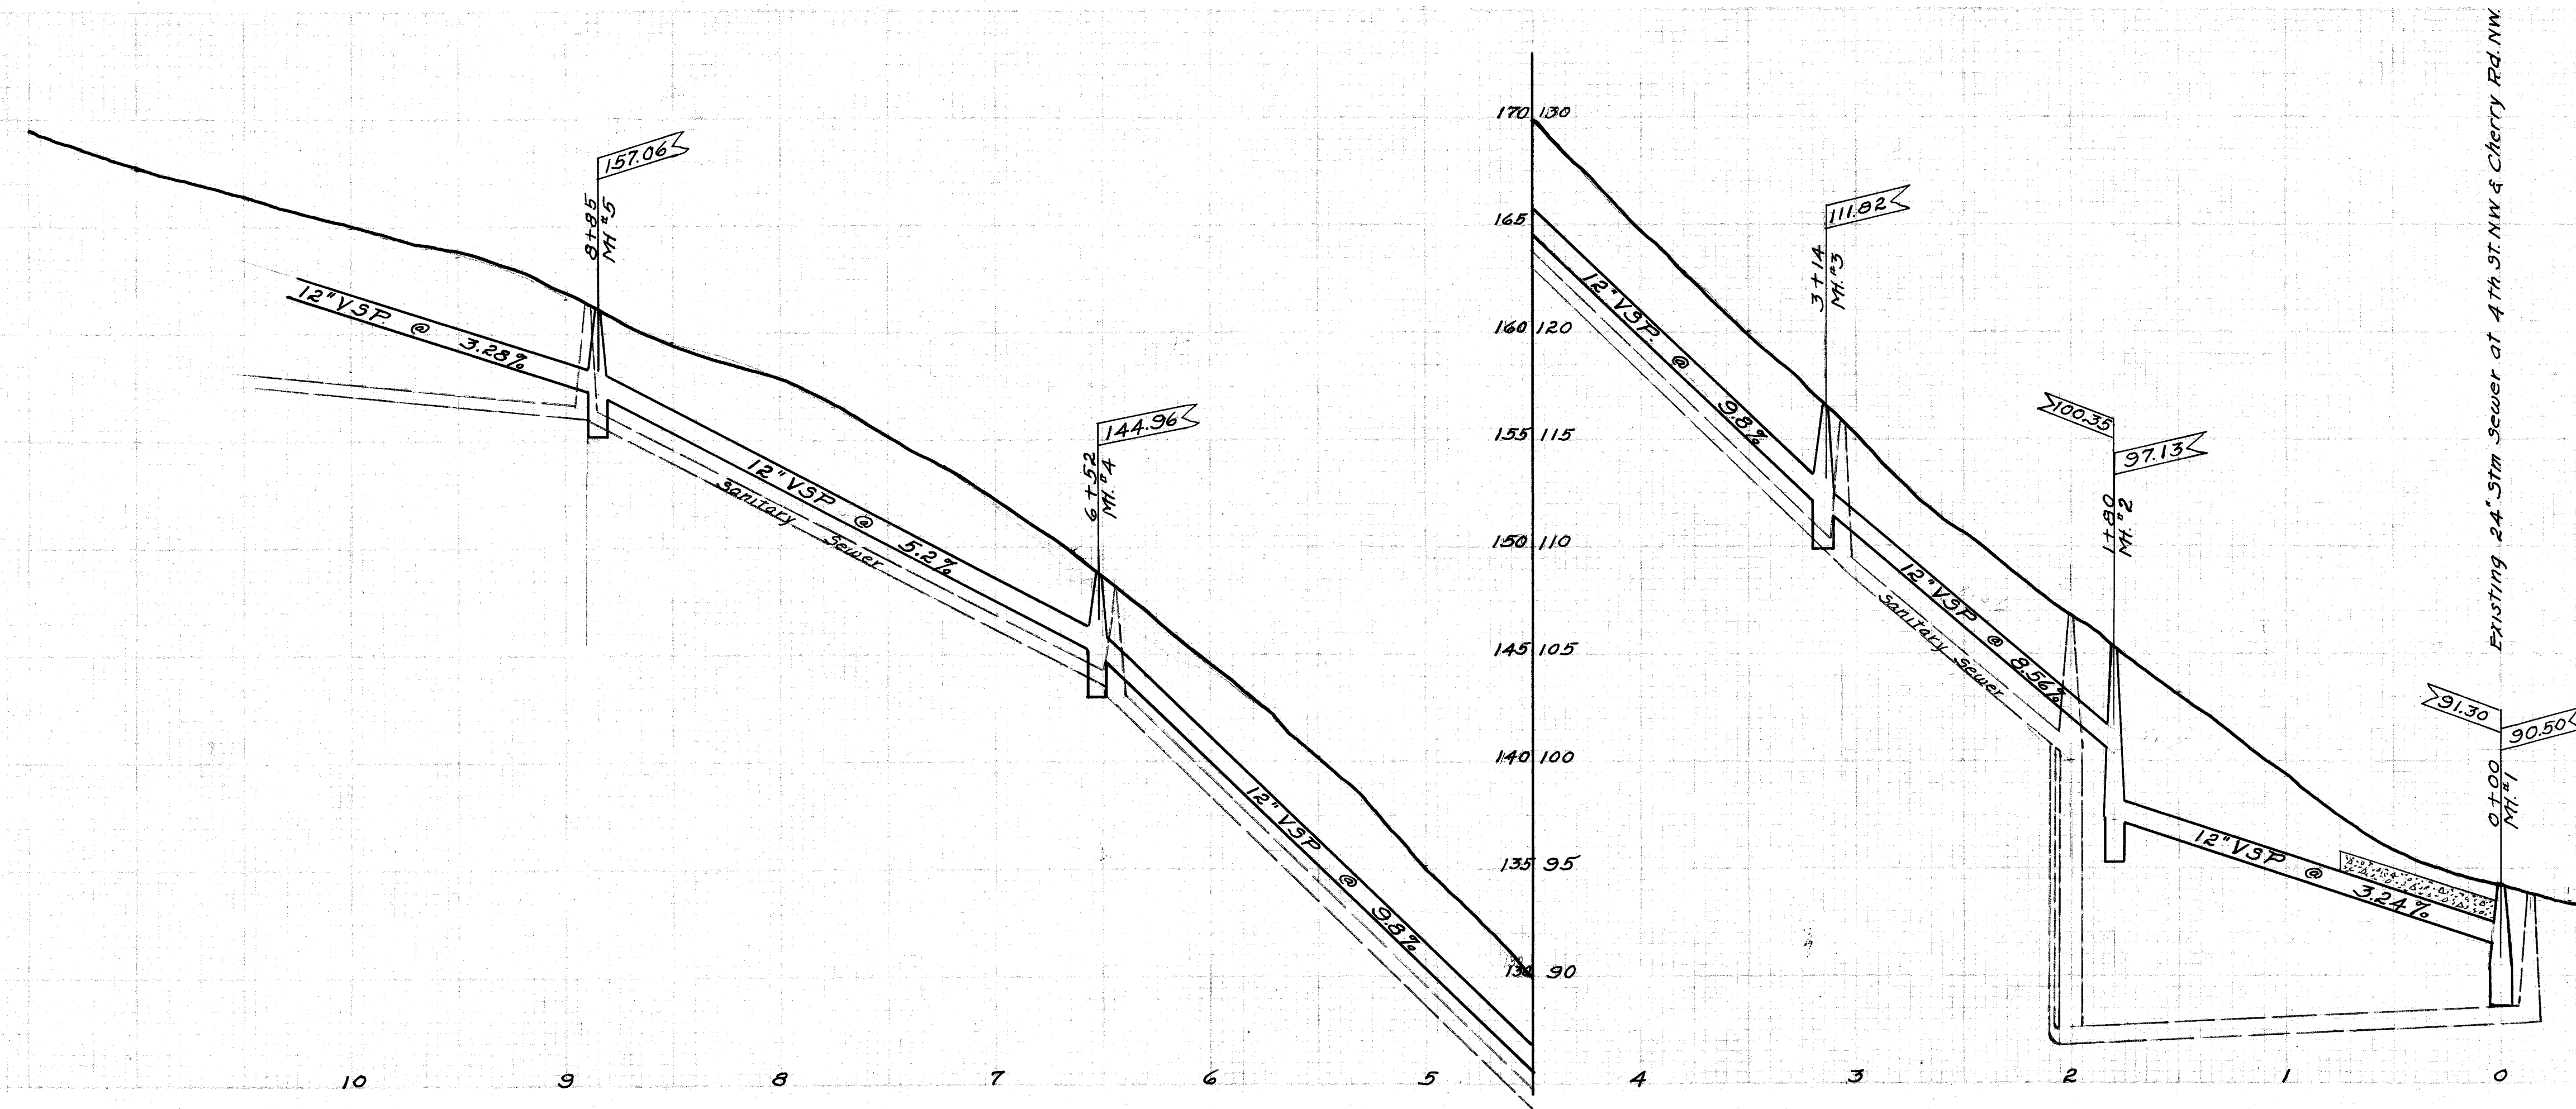
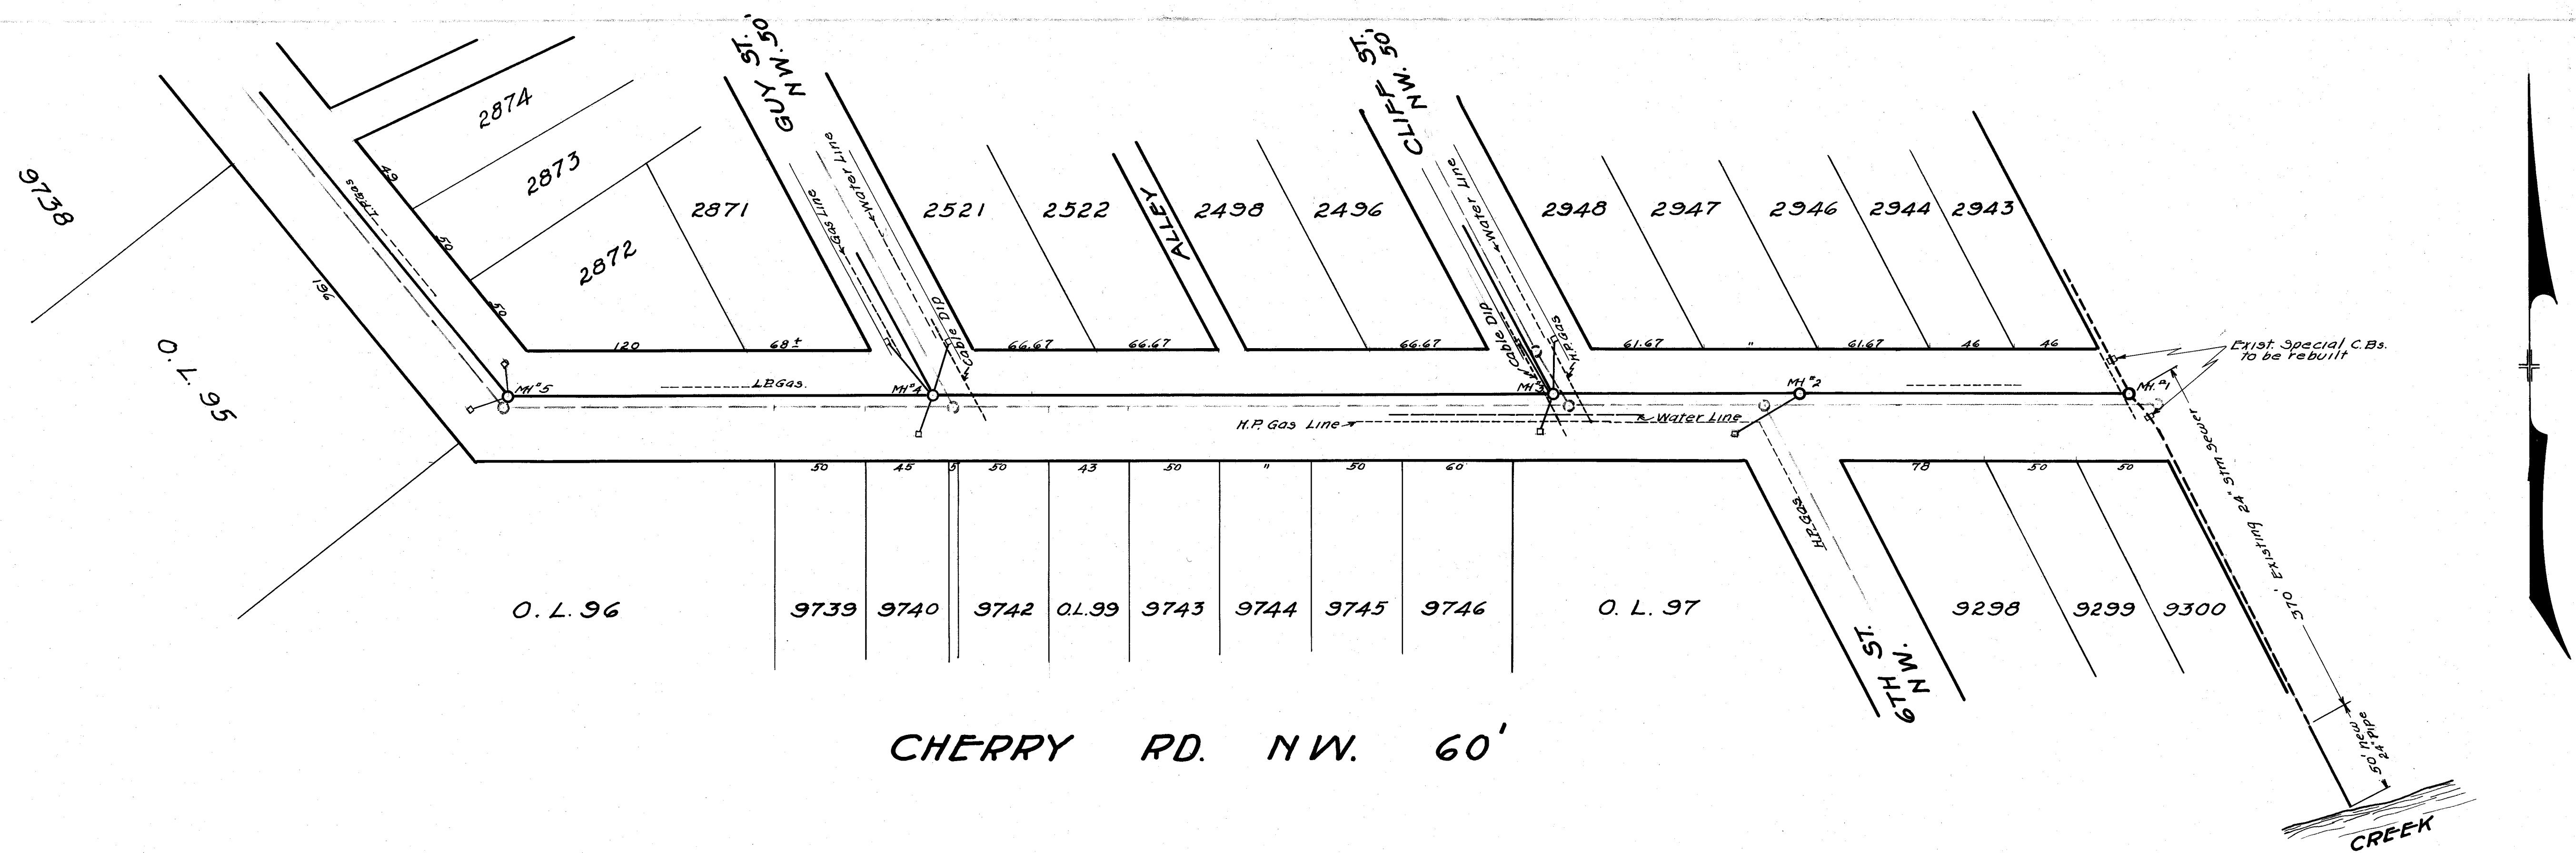


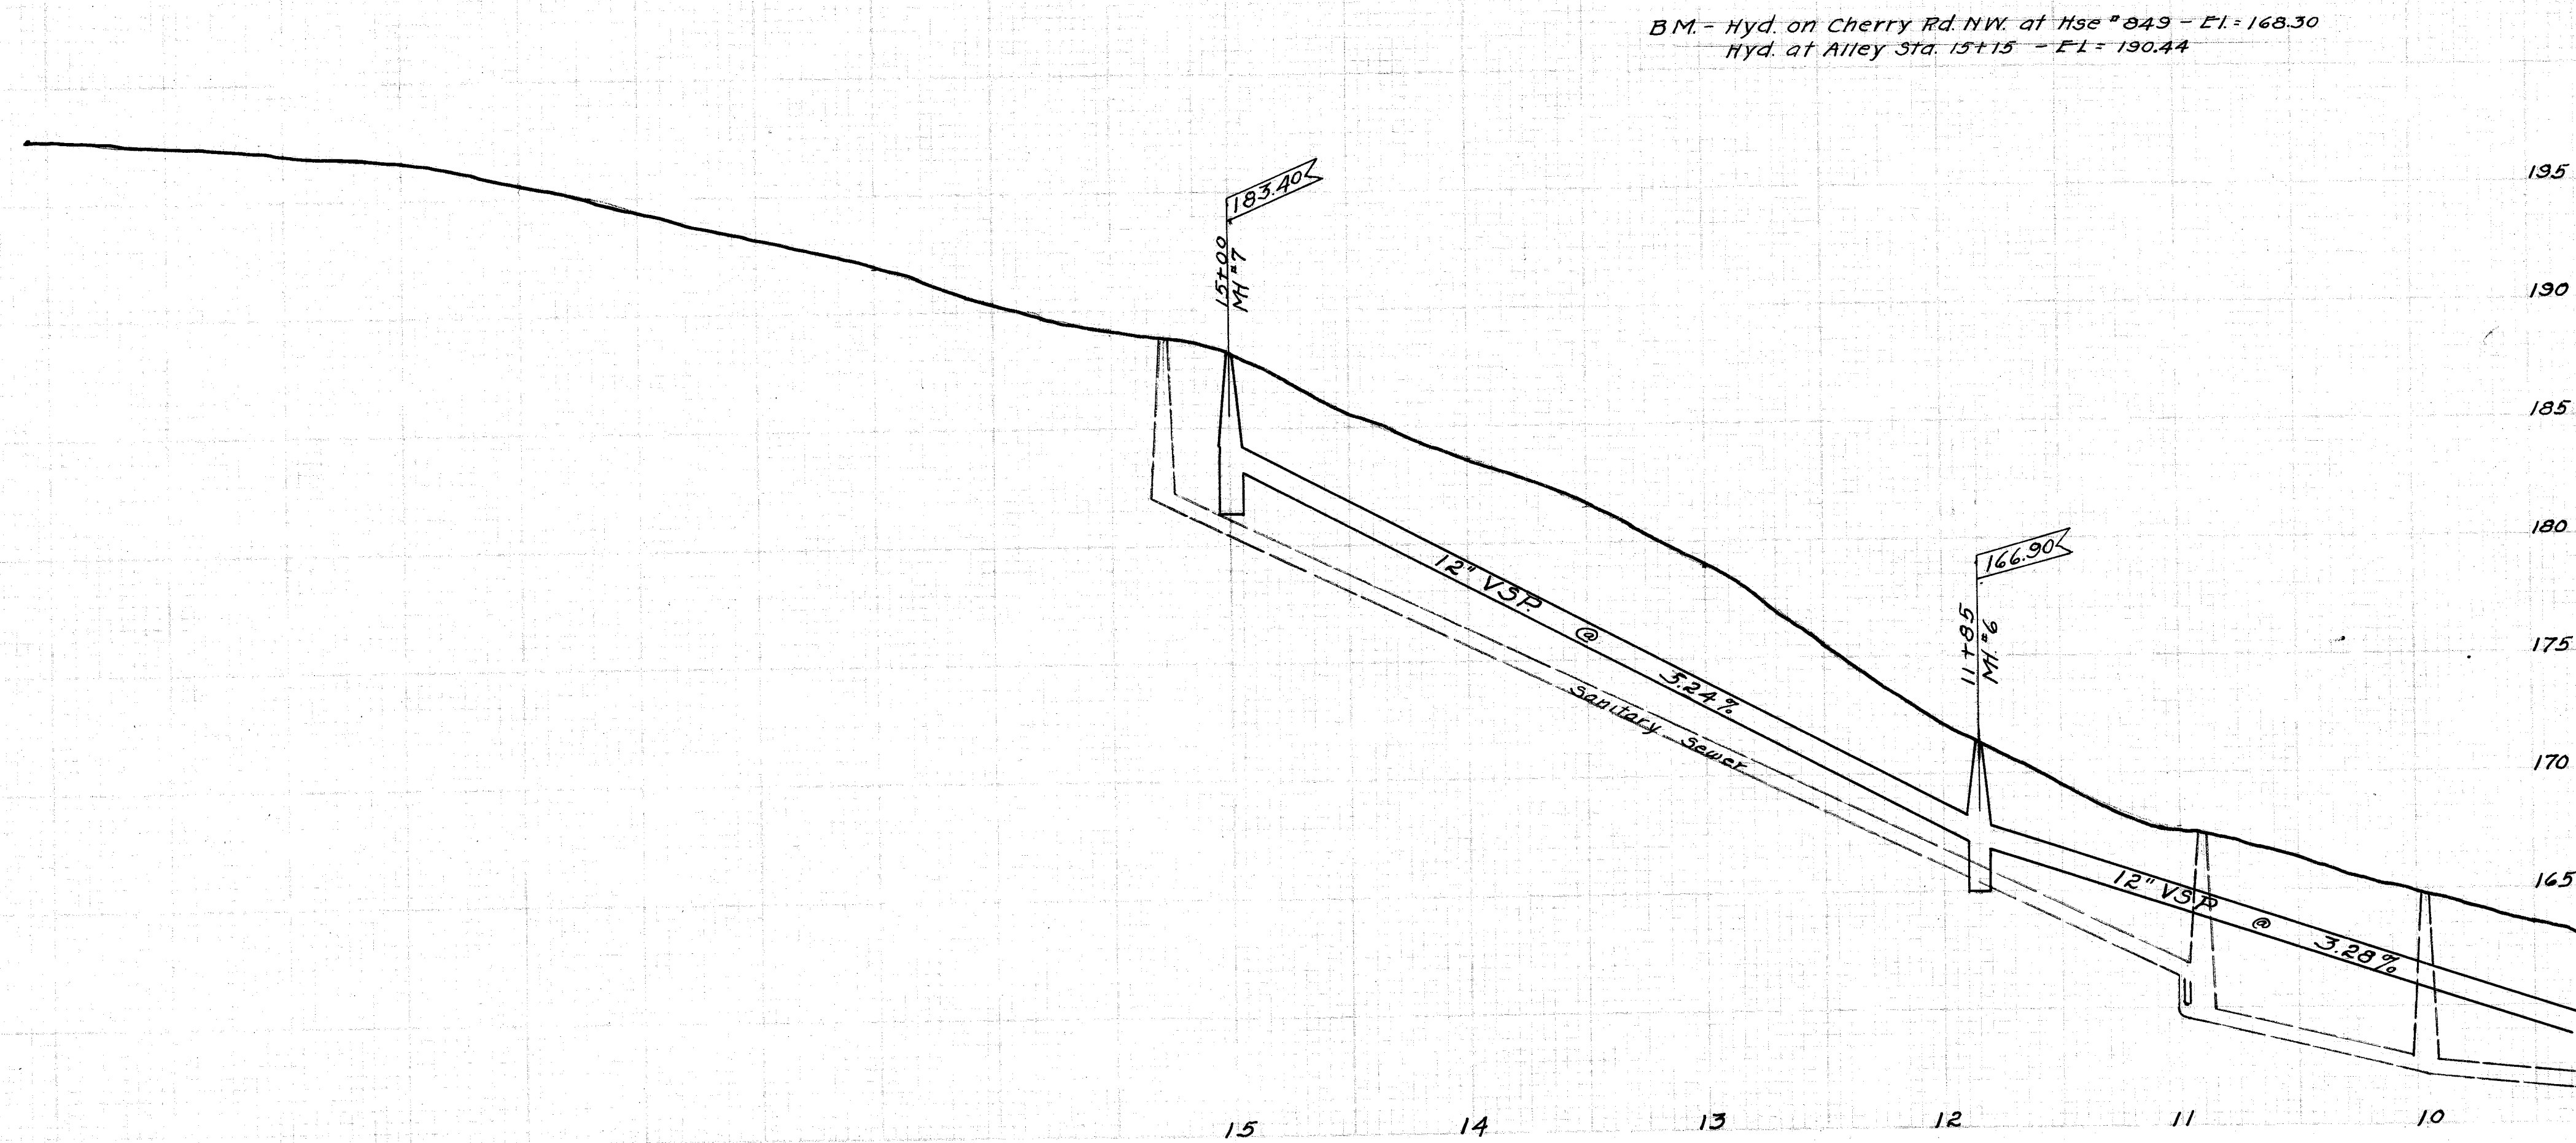

B.M.
 Hyd. cor. Cherry Rd. NW & 4th St. NW - E.L. = 96.86
 " " " " & Cliff St. NW - E.L. = 117.17
 " " " " & Guy " " - " = 148.59
 " on Cherry Rd. NW. at Hse #849 " = 168.30

CITY OF MASSILLON, OHIO			
STORM SEWER			
CHERRY RD. NW.			
FROM 4TH ST. NW. WESTERLY 1500'			
Approved	DEPT. OF PUBLIC SERVICE		
	DIVISION OF ENGINEERING		
Dwg. by E.G.P.	Scale 1" = 5' Ver	Feb. 13, 1931	NB101 P.38-40
Ch. by	1" = 50' Hor		

FILE NO. 3E 288
 ACC. NO. 1149

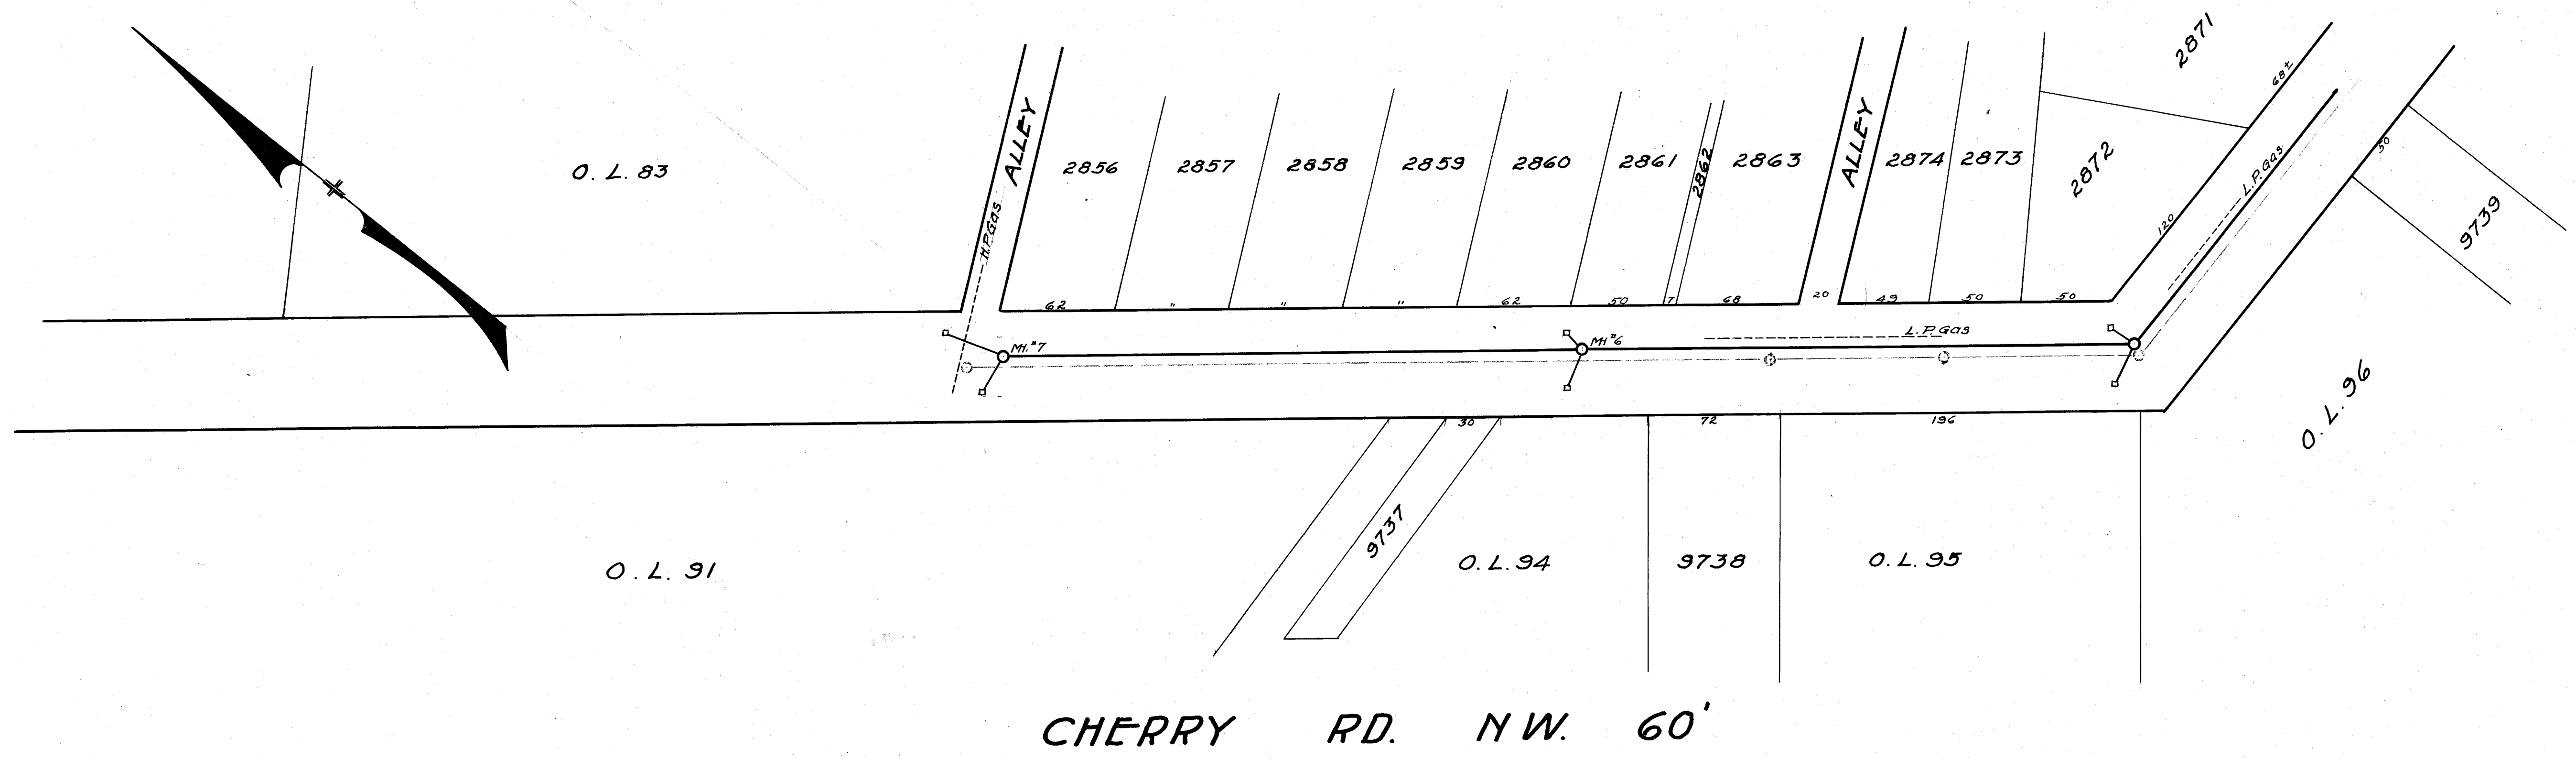

CITY OF MASSILLON, OHIO			
STORM SEWER			
CHERRY RD. NW.			
FROM 4TH ST. NW. WESTERLY 1500'.			
Approved	DEPT. OF PUBLIC SERVICE		
	DIVISION OF ENGINEERING		
Dr. by E.G.P.	Scale 1" = 5' ver	Feb. 13, 1931	NB101 P38-40
Ch. by	1" = 50' hor		
FILE NO. 3P 288			
ACC. NO. 1150			