


PROFILE	SINCE 19	DATE
PLANT	GRASS CROCK	
NOTE BOOK	8. MS. NOTE	

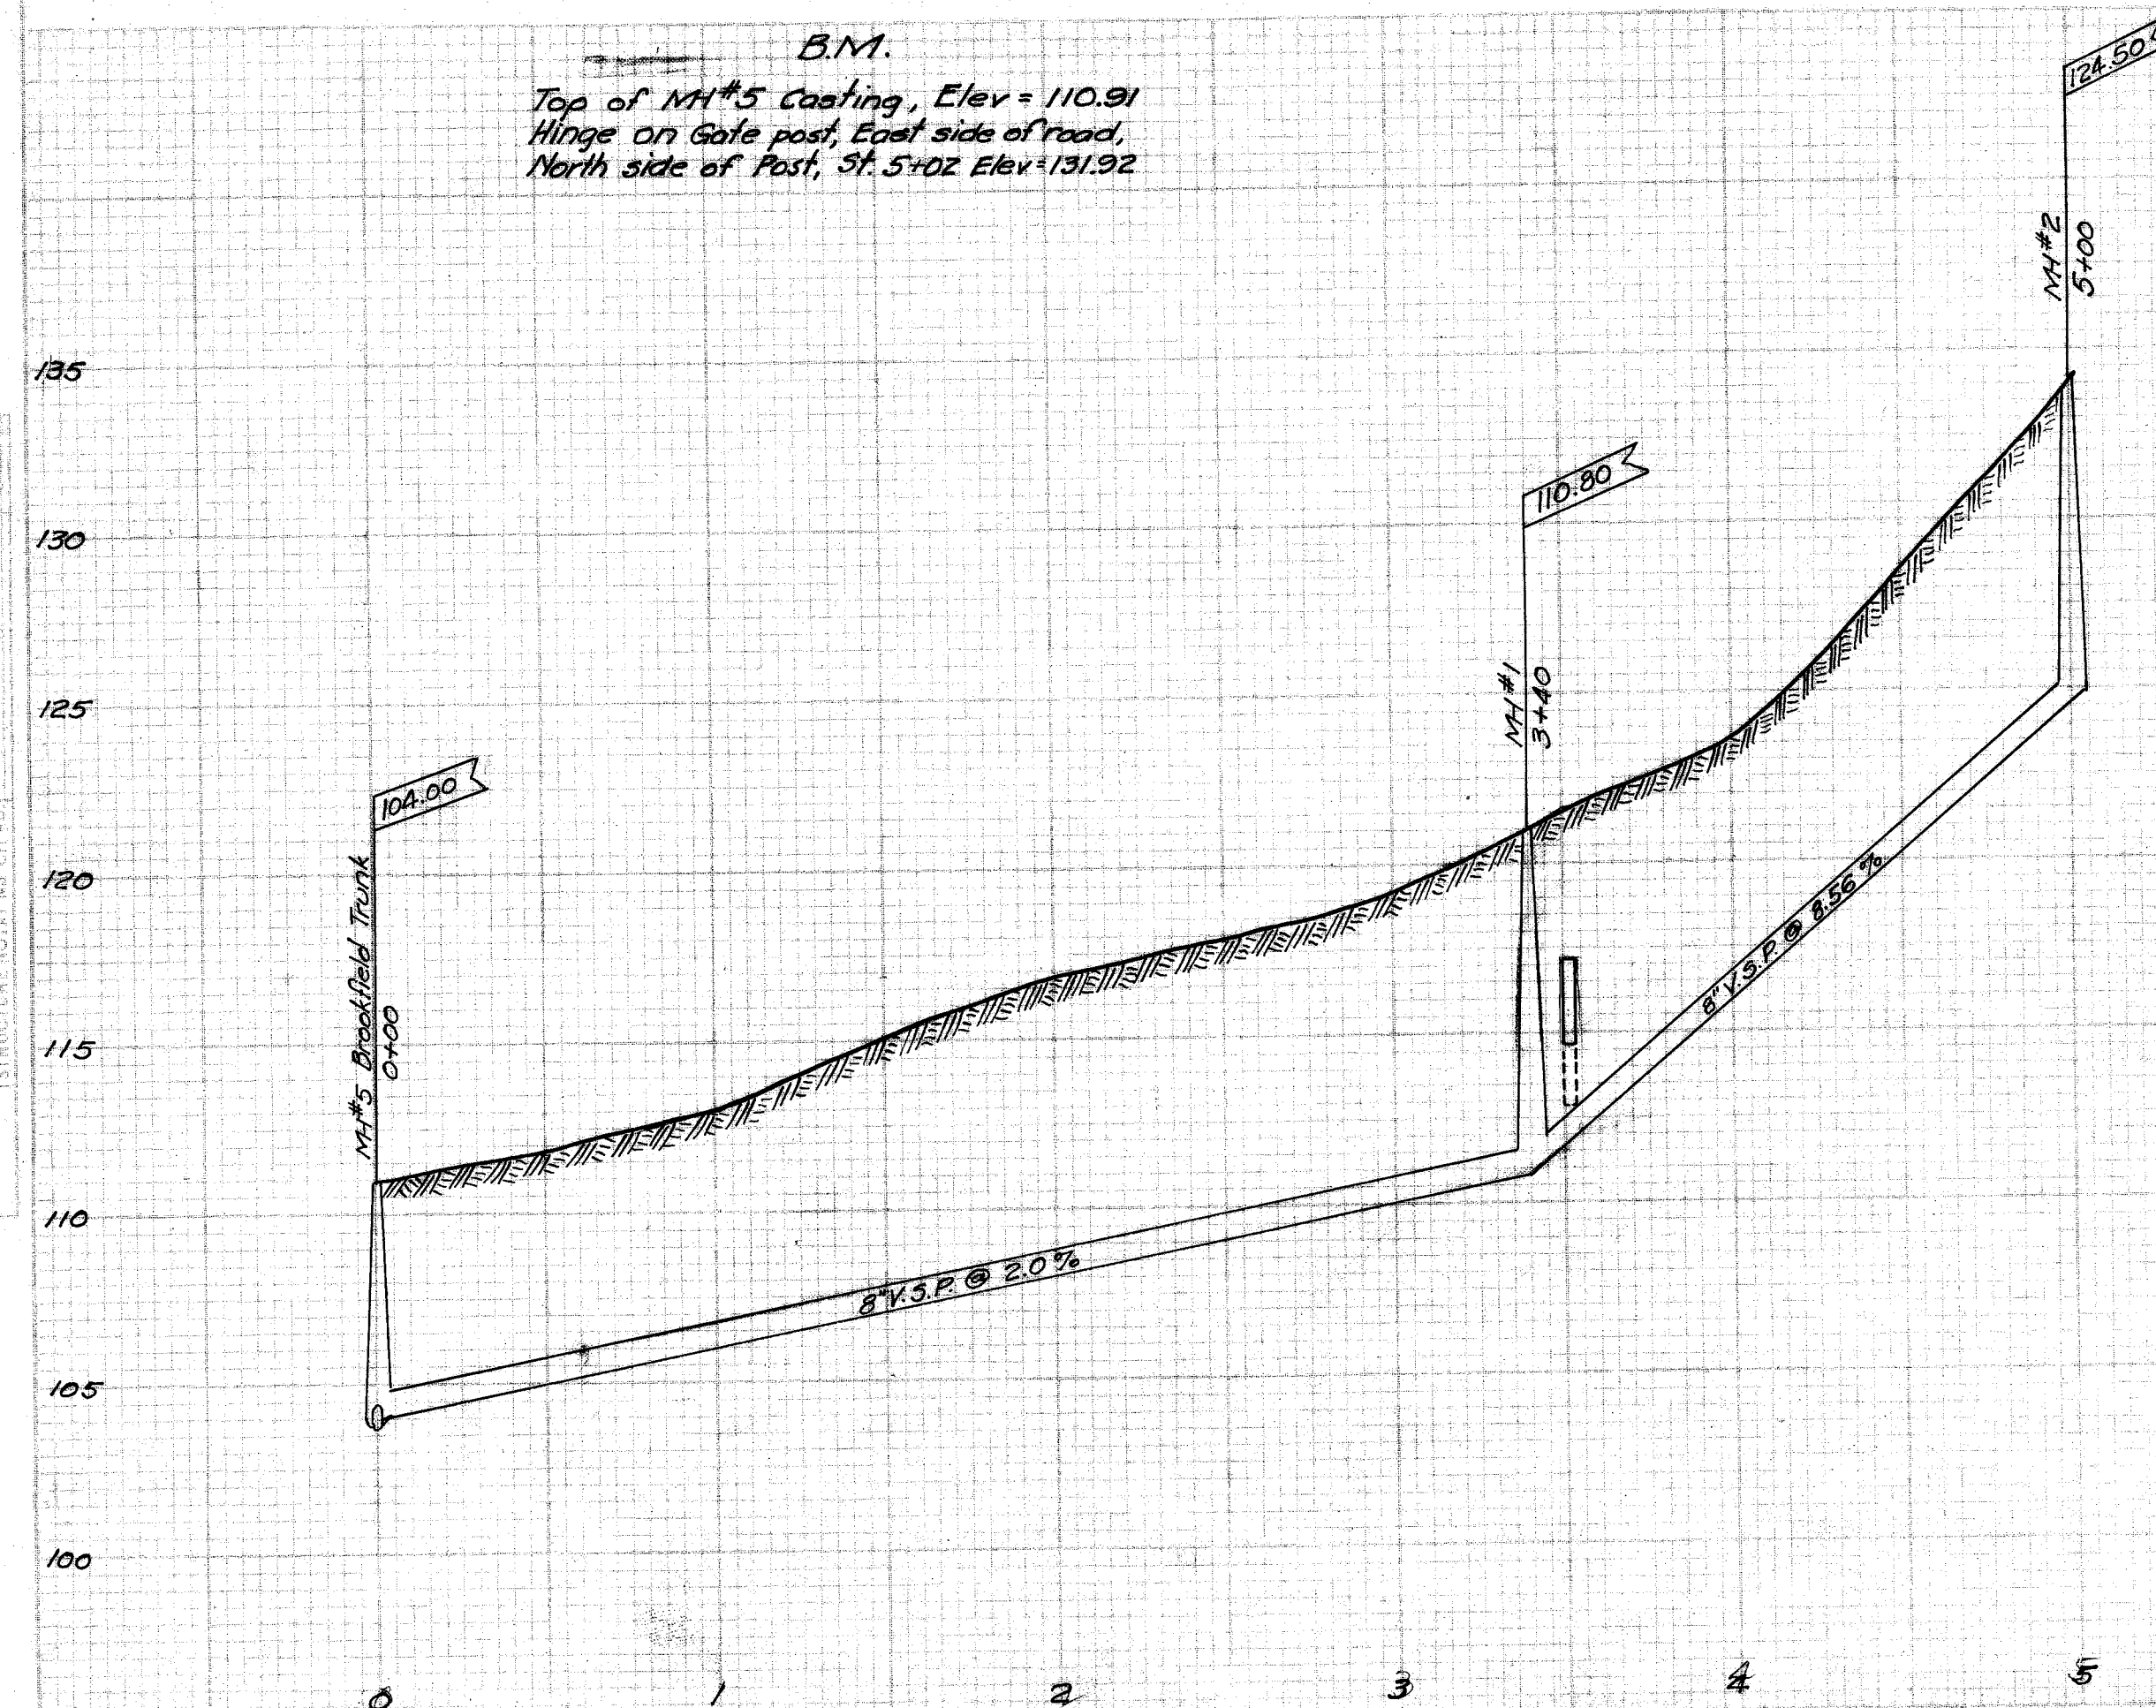

CITY OF MASSILLON, OHIO.		
17 TH ST, N.W. SAN. SEW.		
From Brookfield Trunk - Southerly 500 Feet.		
Approved:-	CITY ENGINEER	DEPT. OF PUBLIC SERVICE ENGINEERING DIVISION
Dr. by G.G. Wallace ck. by	Scale $\frac{1"=5'5''}{1"=50'}$ Ver. 11-50' Hor.	Apr. 16 th 1931. NB-31 P. 27

FILE NO 3E 291
ACC NO 1161