



PLAN	DATE	BY
DESIGNED		
PLOTTED		
NOTE BOOK		
ALIGNED		
CHECKED		
BY		

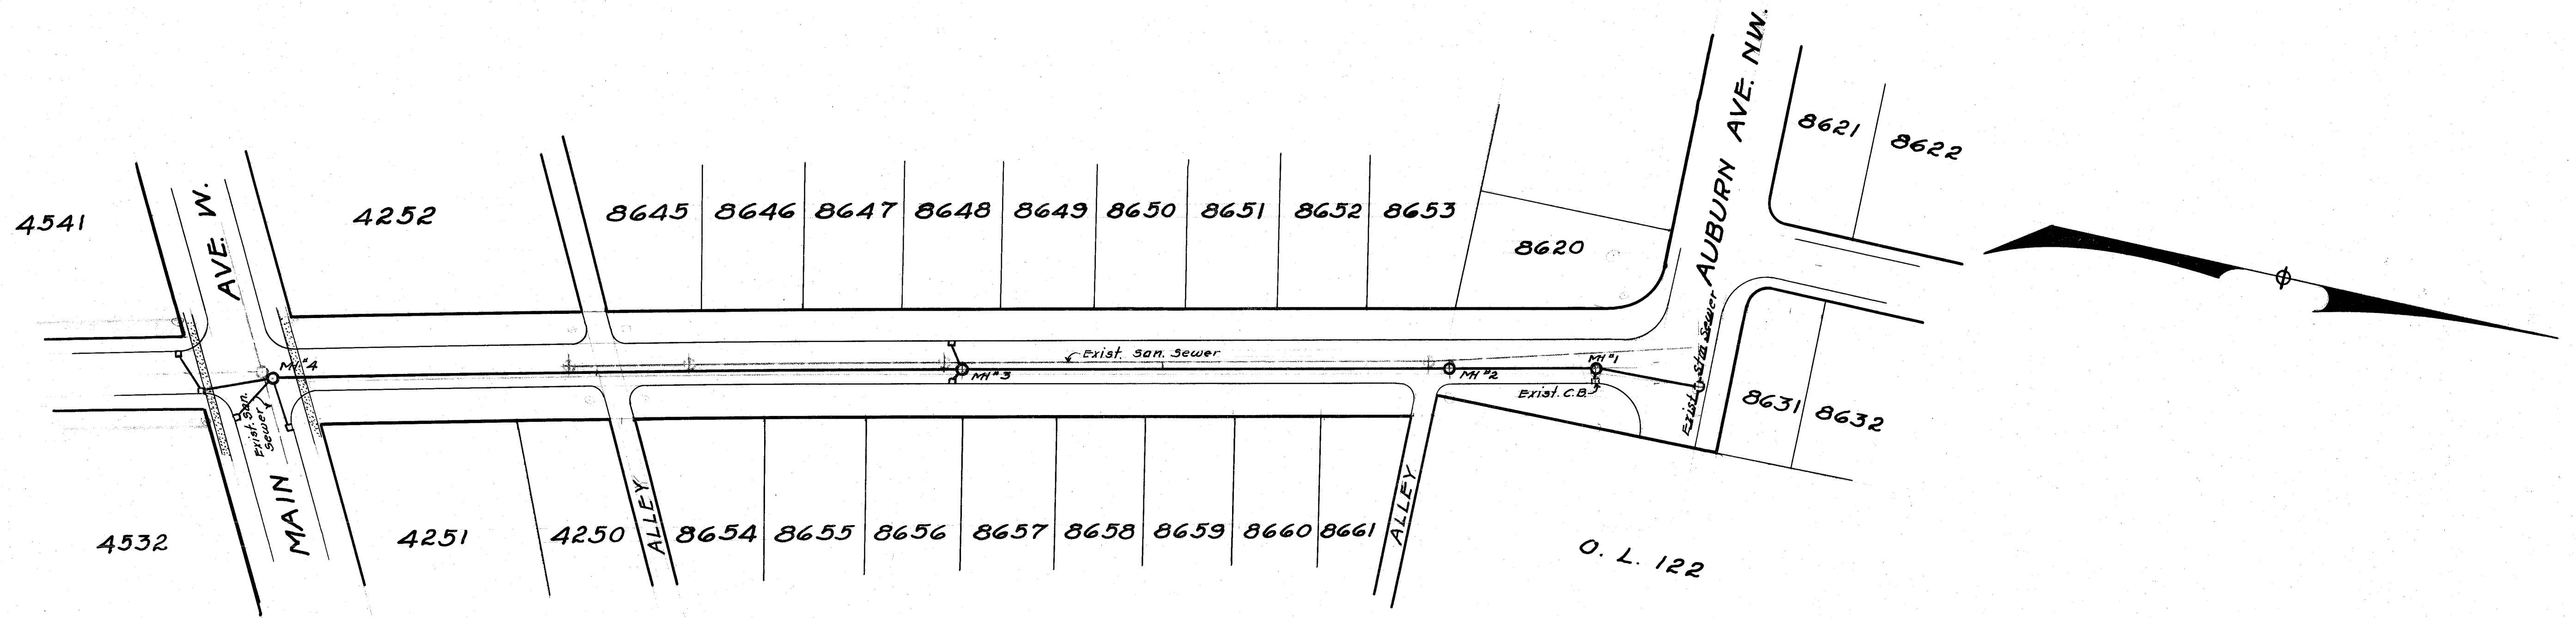

15TH ST. NW. 60'

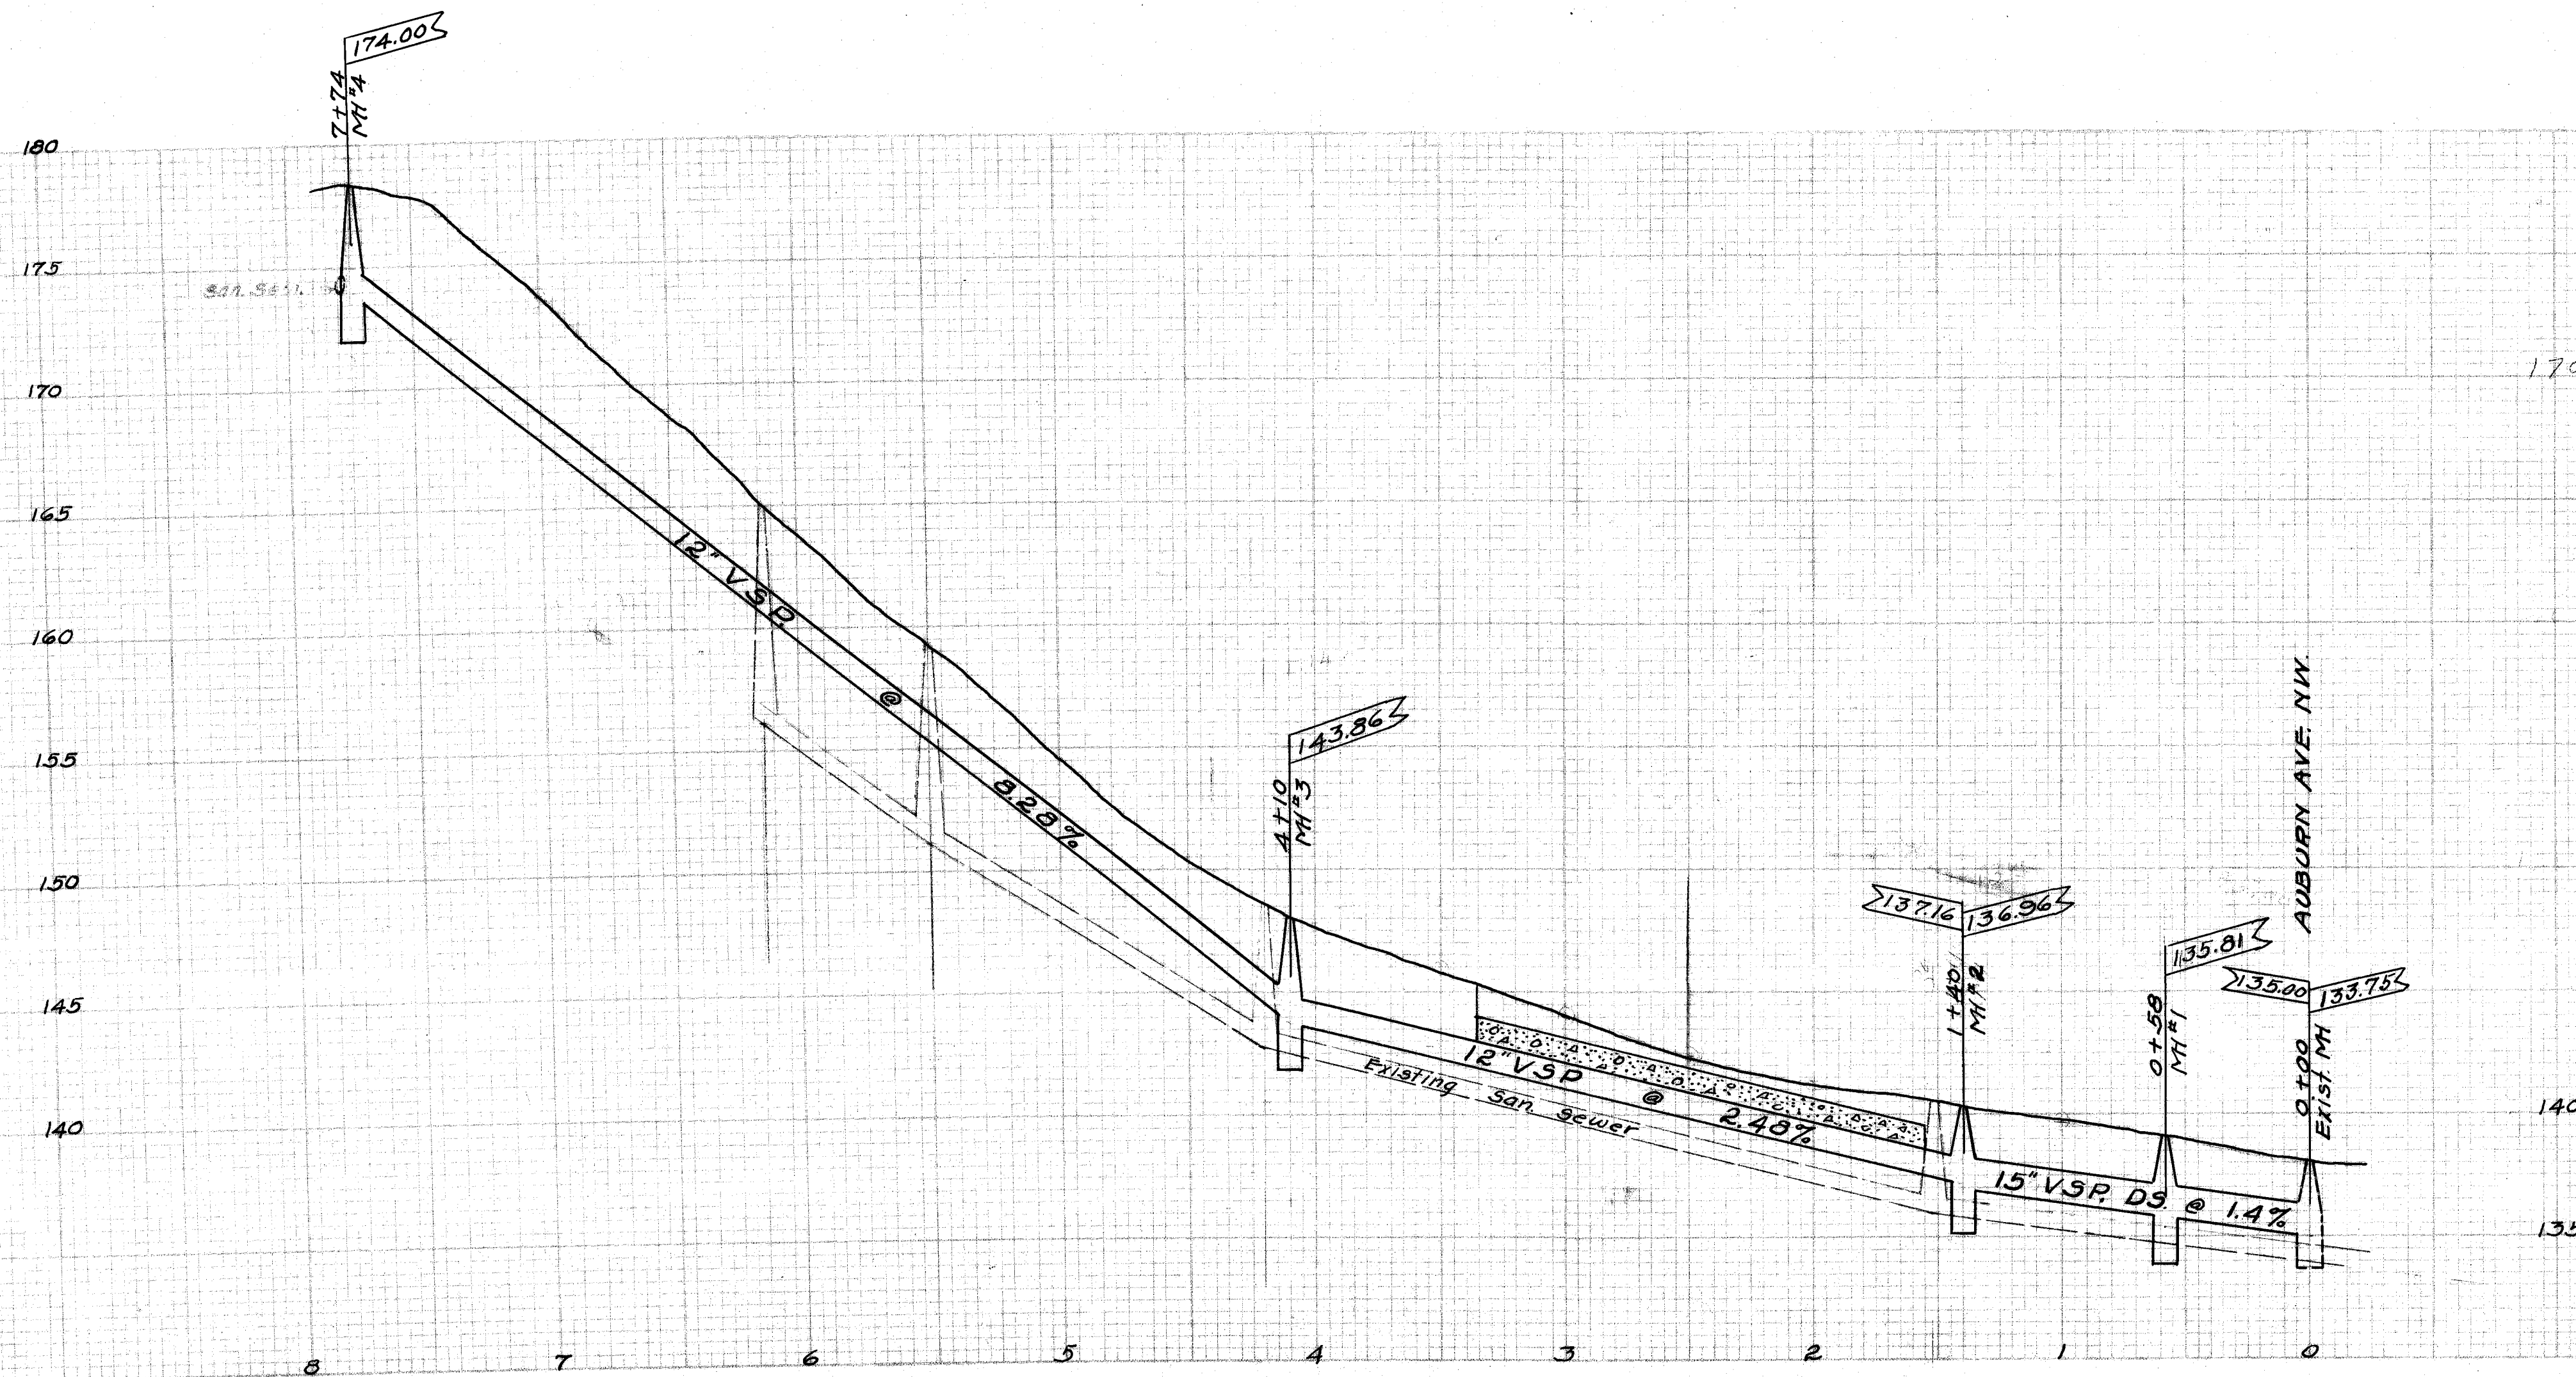

BM-HYD. COR. AUBURN AVE. NW & 15TH ST. NW. - ELEV. = 141.42
SO. END OF BOTTOM STEP AT HSE. #28 ON 15TH ST. NW - EL. = 157.01
HYD. AT 16TH ST. & MAIN AVE. W. ELEV. = 176.08
HYD. AT 15TH ST. & MAIN AVE. W. ELEV. = 181.25

JOB NO. GC 336

CITY OF MASSILLON, OHIO	
STORM SEWER	
15TH ST. NW.	
FROM AUBURN AVE. NW. TO MAIN AVE. W.	
Approved	DEPT. OF PUBLIC SERVICE
Div. by E.G.R.	DIVISION OF ENGINEERING
Scale 1" = 5' Ver.	JULY 17, 1931 NB 101, P. 72-73
Scale 1" = 50' Hor.	
FILE NO. SE-295	
ACC. NO. 1173	