


PROFILE	SUPPLIED	DATE
	PLOTTED	
NOTE BOOK	CHECKED	
NO.	8 M.F. NOTED	
	STRUCTURE NOTING OK'D	

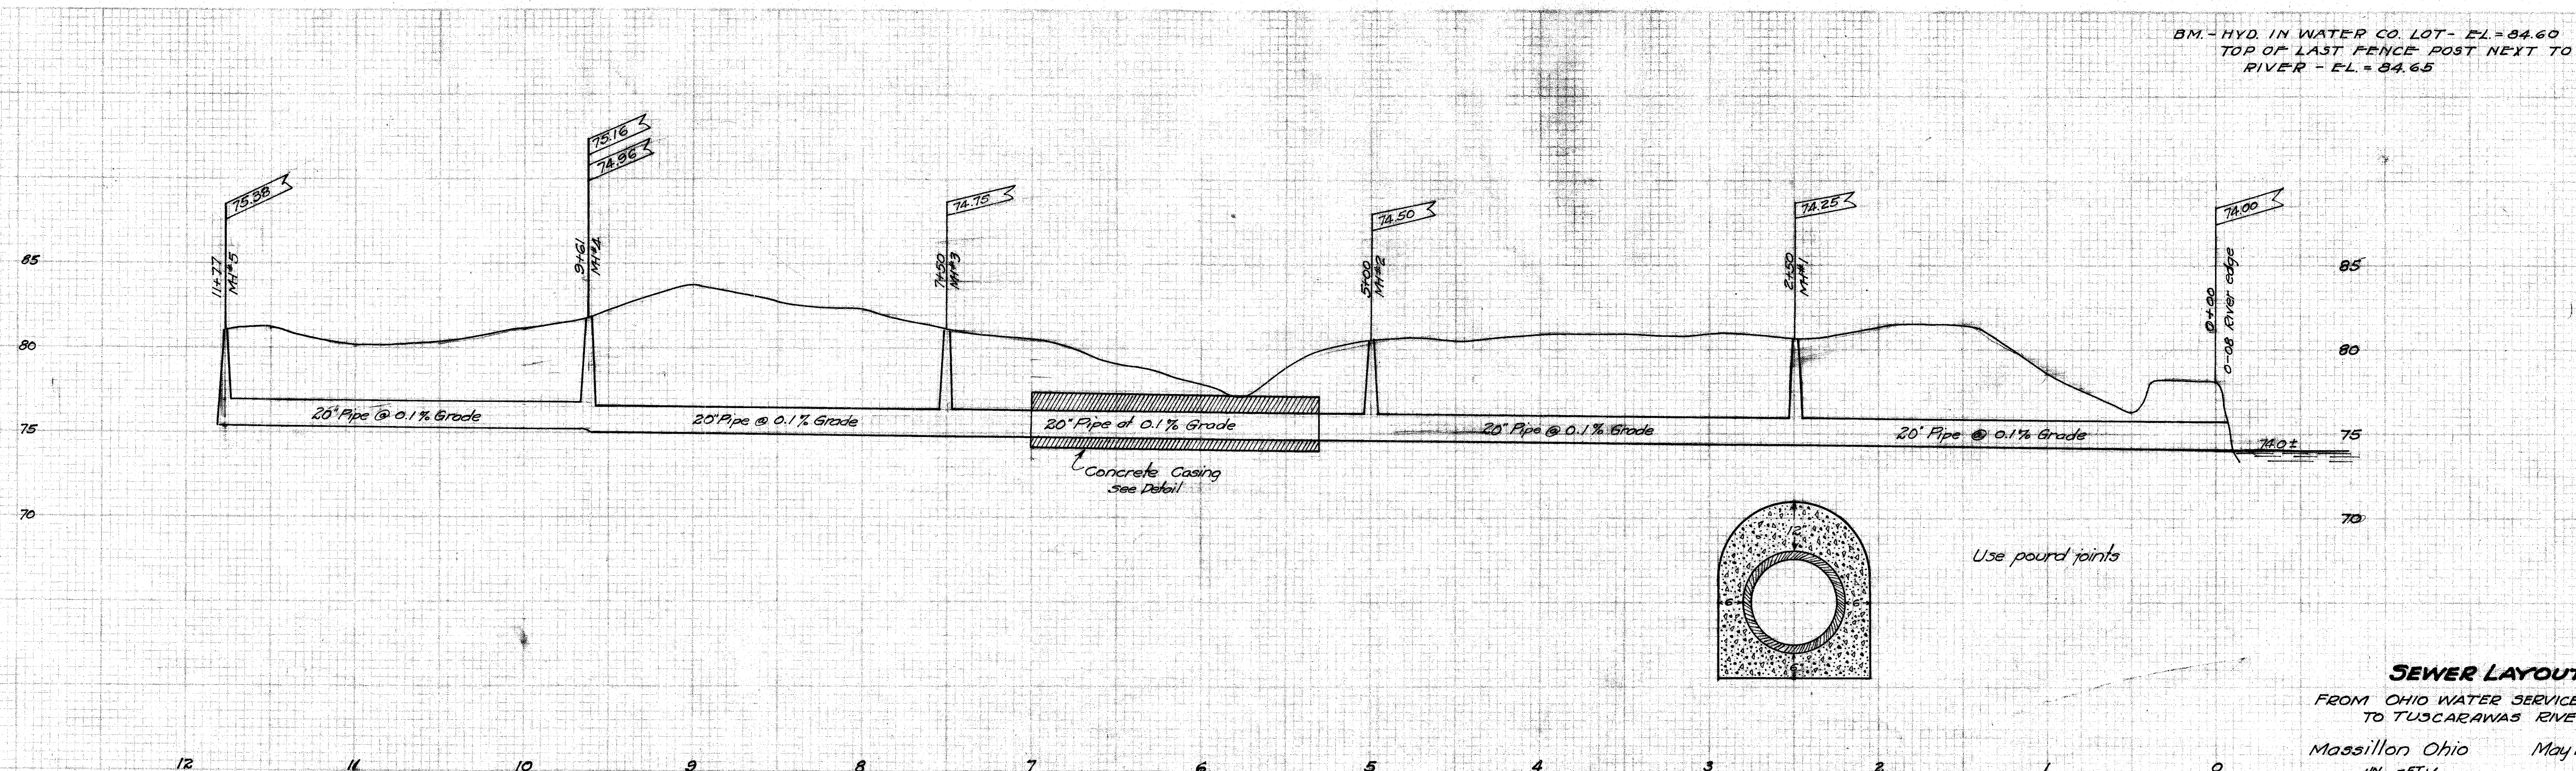

SEWER LAYOUT
FROM OHIO WATER SERVICE PLANT
TO TUSCARAWAS RIVER
Massillon Ohio
May 25th 1931
Scale 1" = 5 FT. Ver.
1" = 50 FT. Hor.
Geo. C. Wallace
Civil Engineer.
N.B. "C" P 69-70

FILE No SE 296
Acc. No 1178