



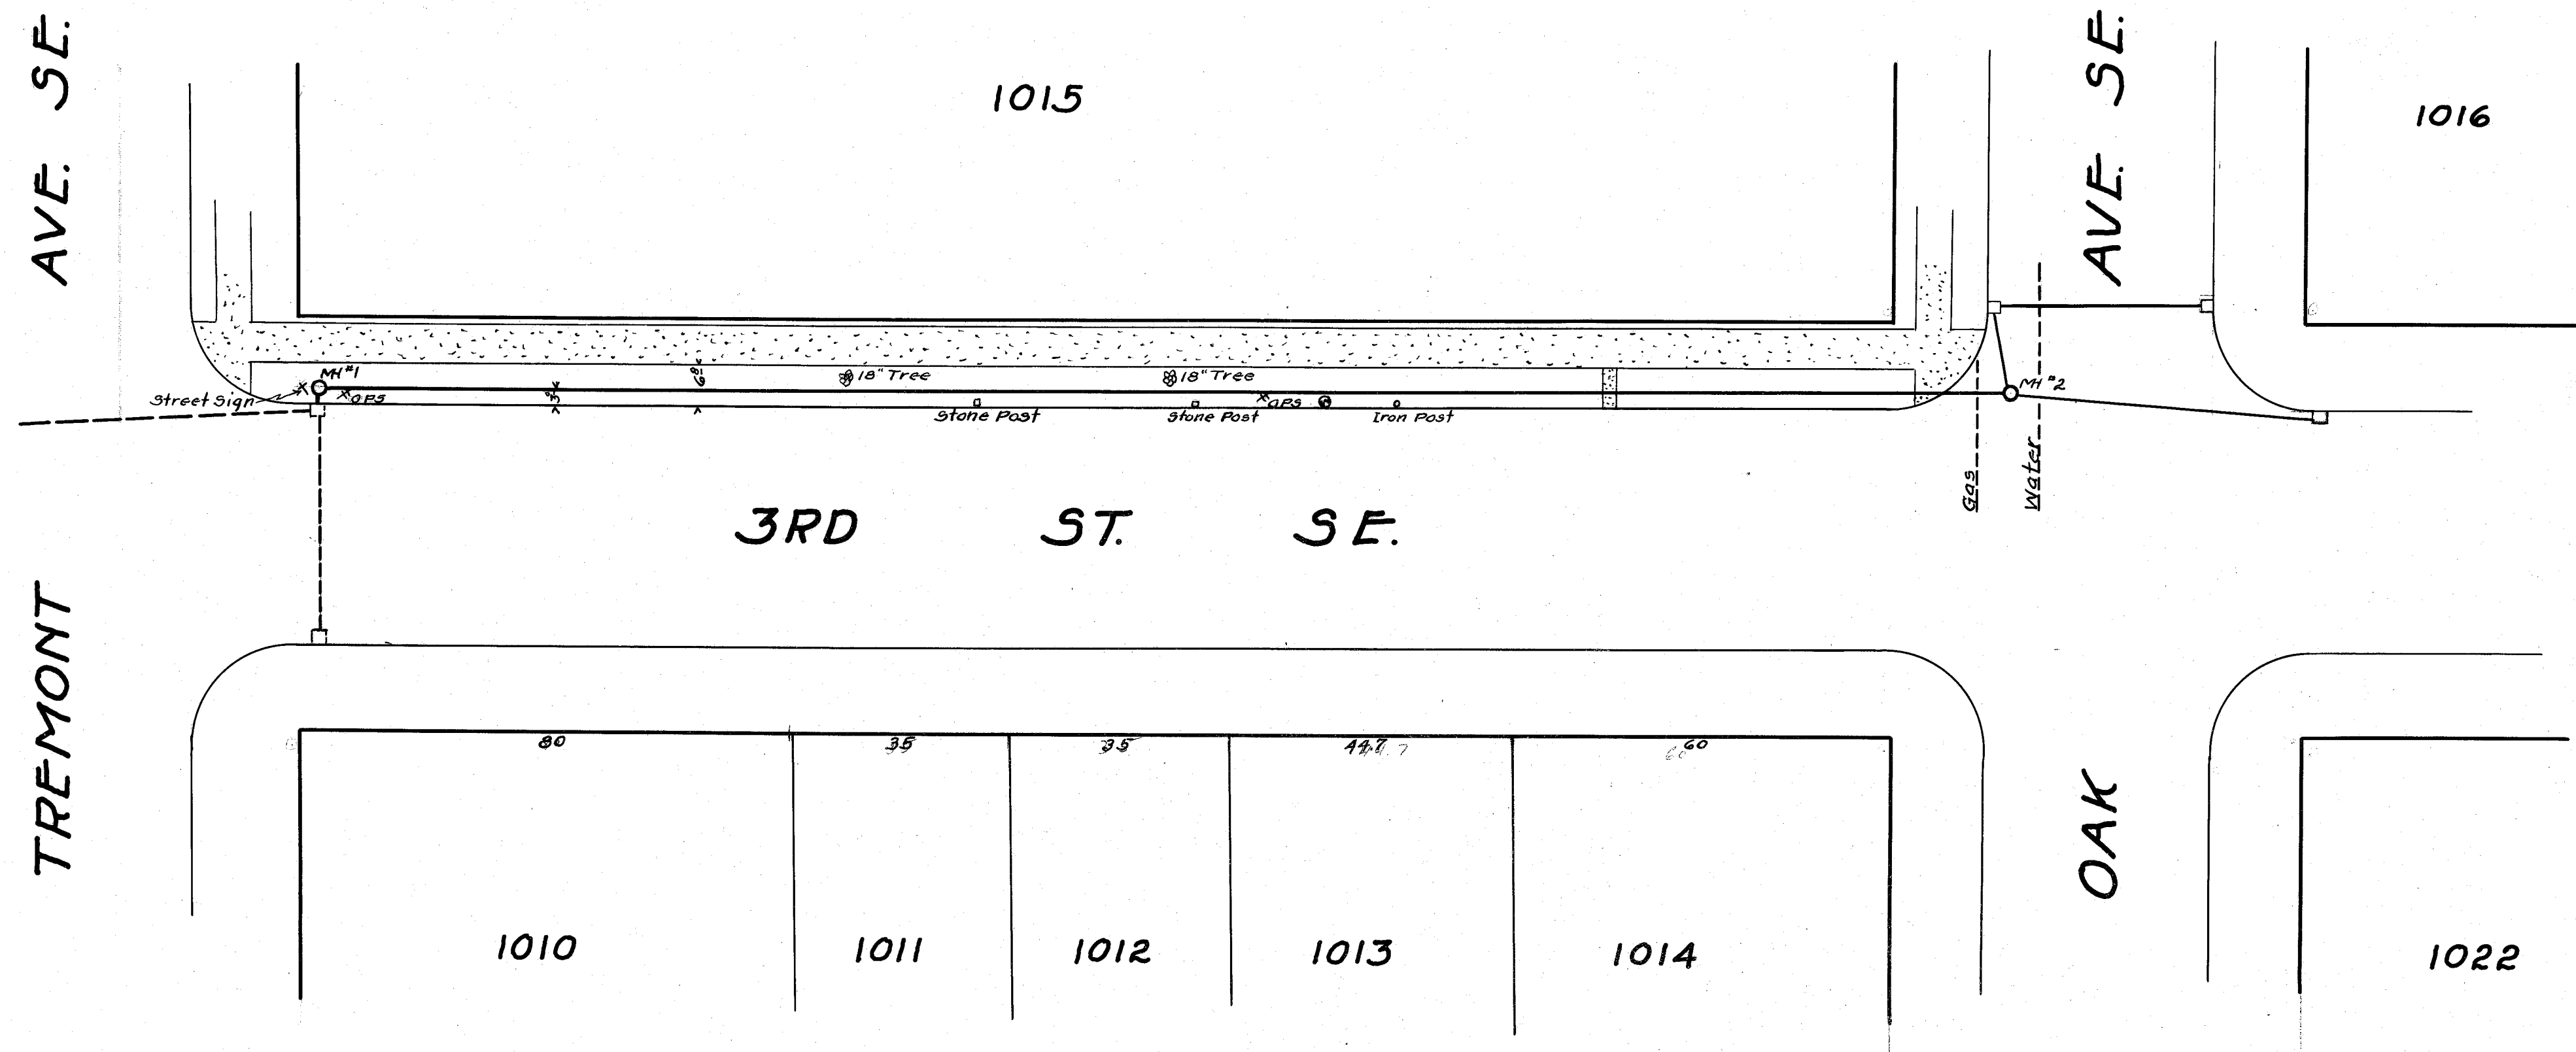

BM-HYD. CORNER TREMONT AVE.
 4 3RD ST. SE. - E.L. = 111.19
 HYD. CORNER 3RD ST. SE.
 4 OAK AVE. SE. - E.L. = 113.46

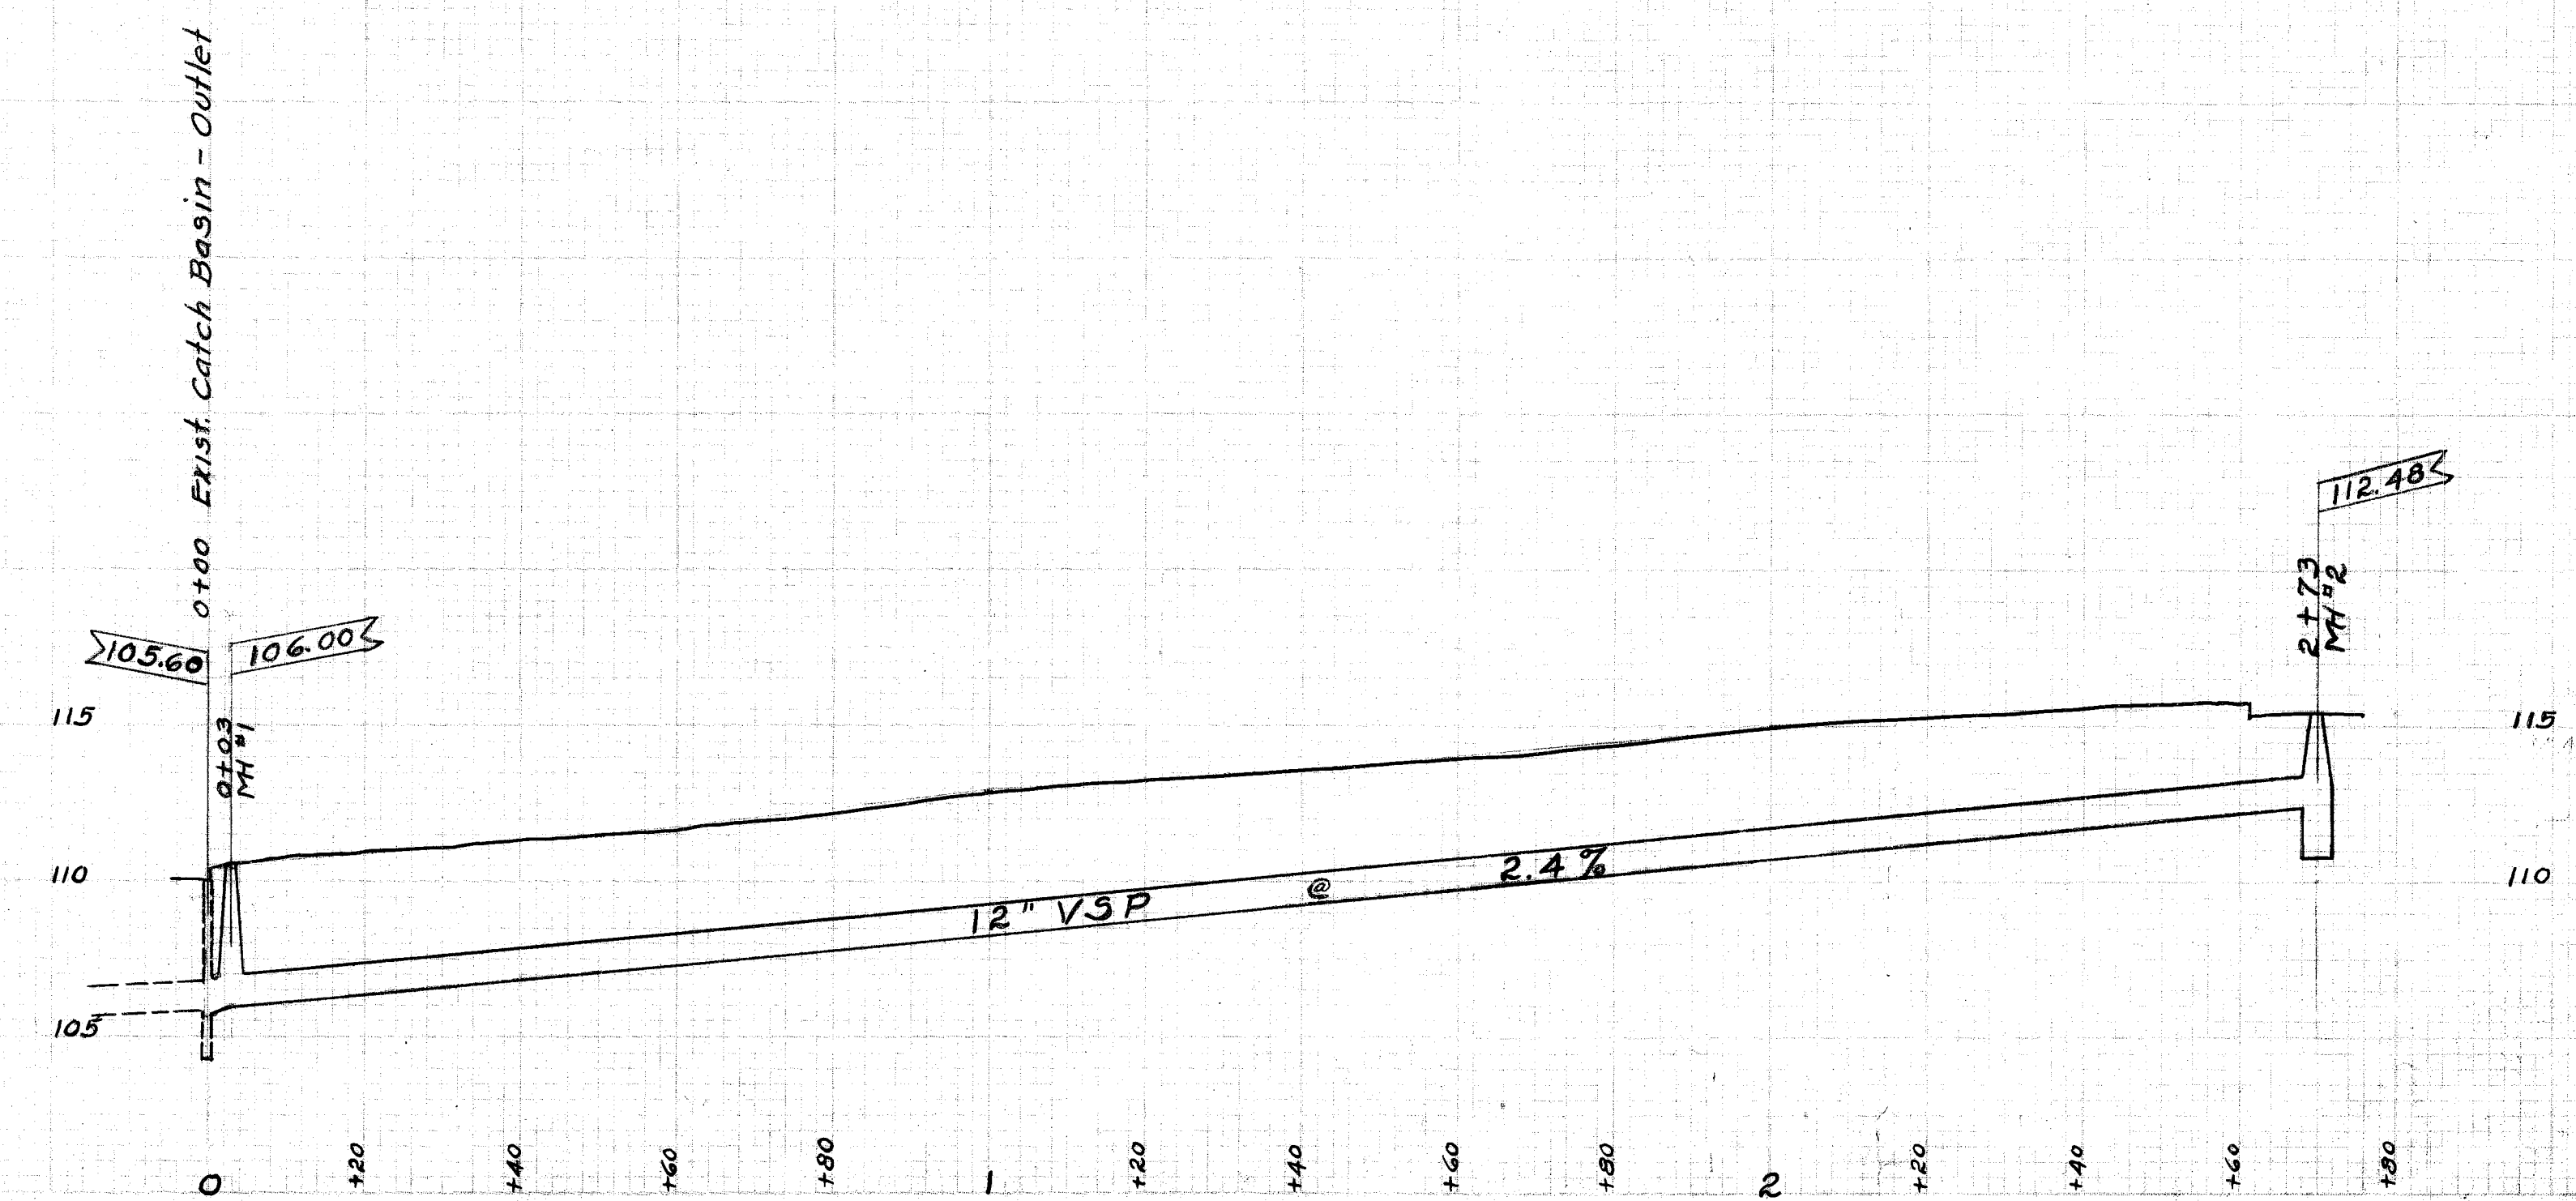

CITY OF MASSILLON, OHIO			
STORM SEWER			
3RD ST. SE.			
FROM TREMONT AVE. TO OAK AVE. SE.			
Approved		DEPT. OF PUBLIC SERVICE DIVISION OF ENGINEERING	
Dwg. by E.G.P.	Scale 1" = 5' Ver.	Oct. 7, 1931	NEG. 02 P. 33
Ch. by	1" = 40' Hor.		

FILE NO. SE 298
 ACC. NO. 1181