
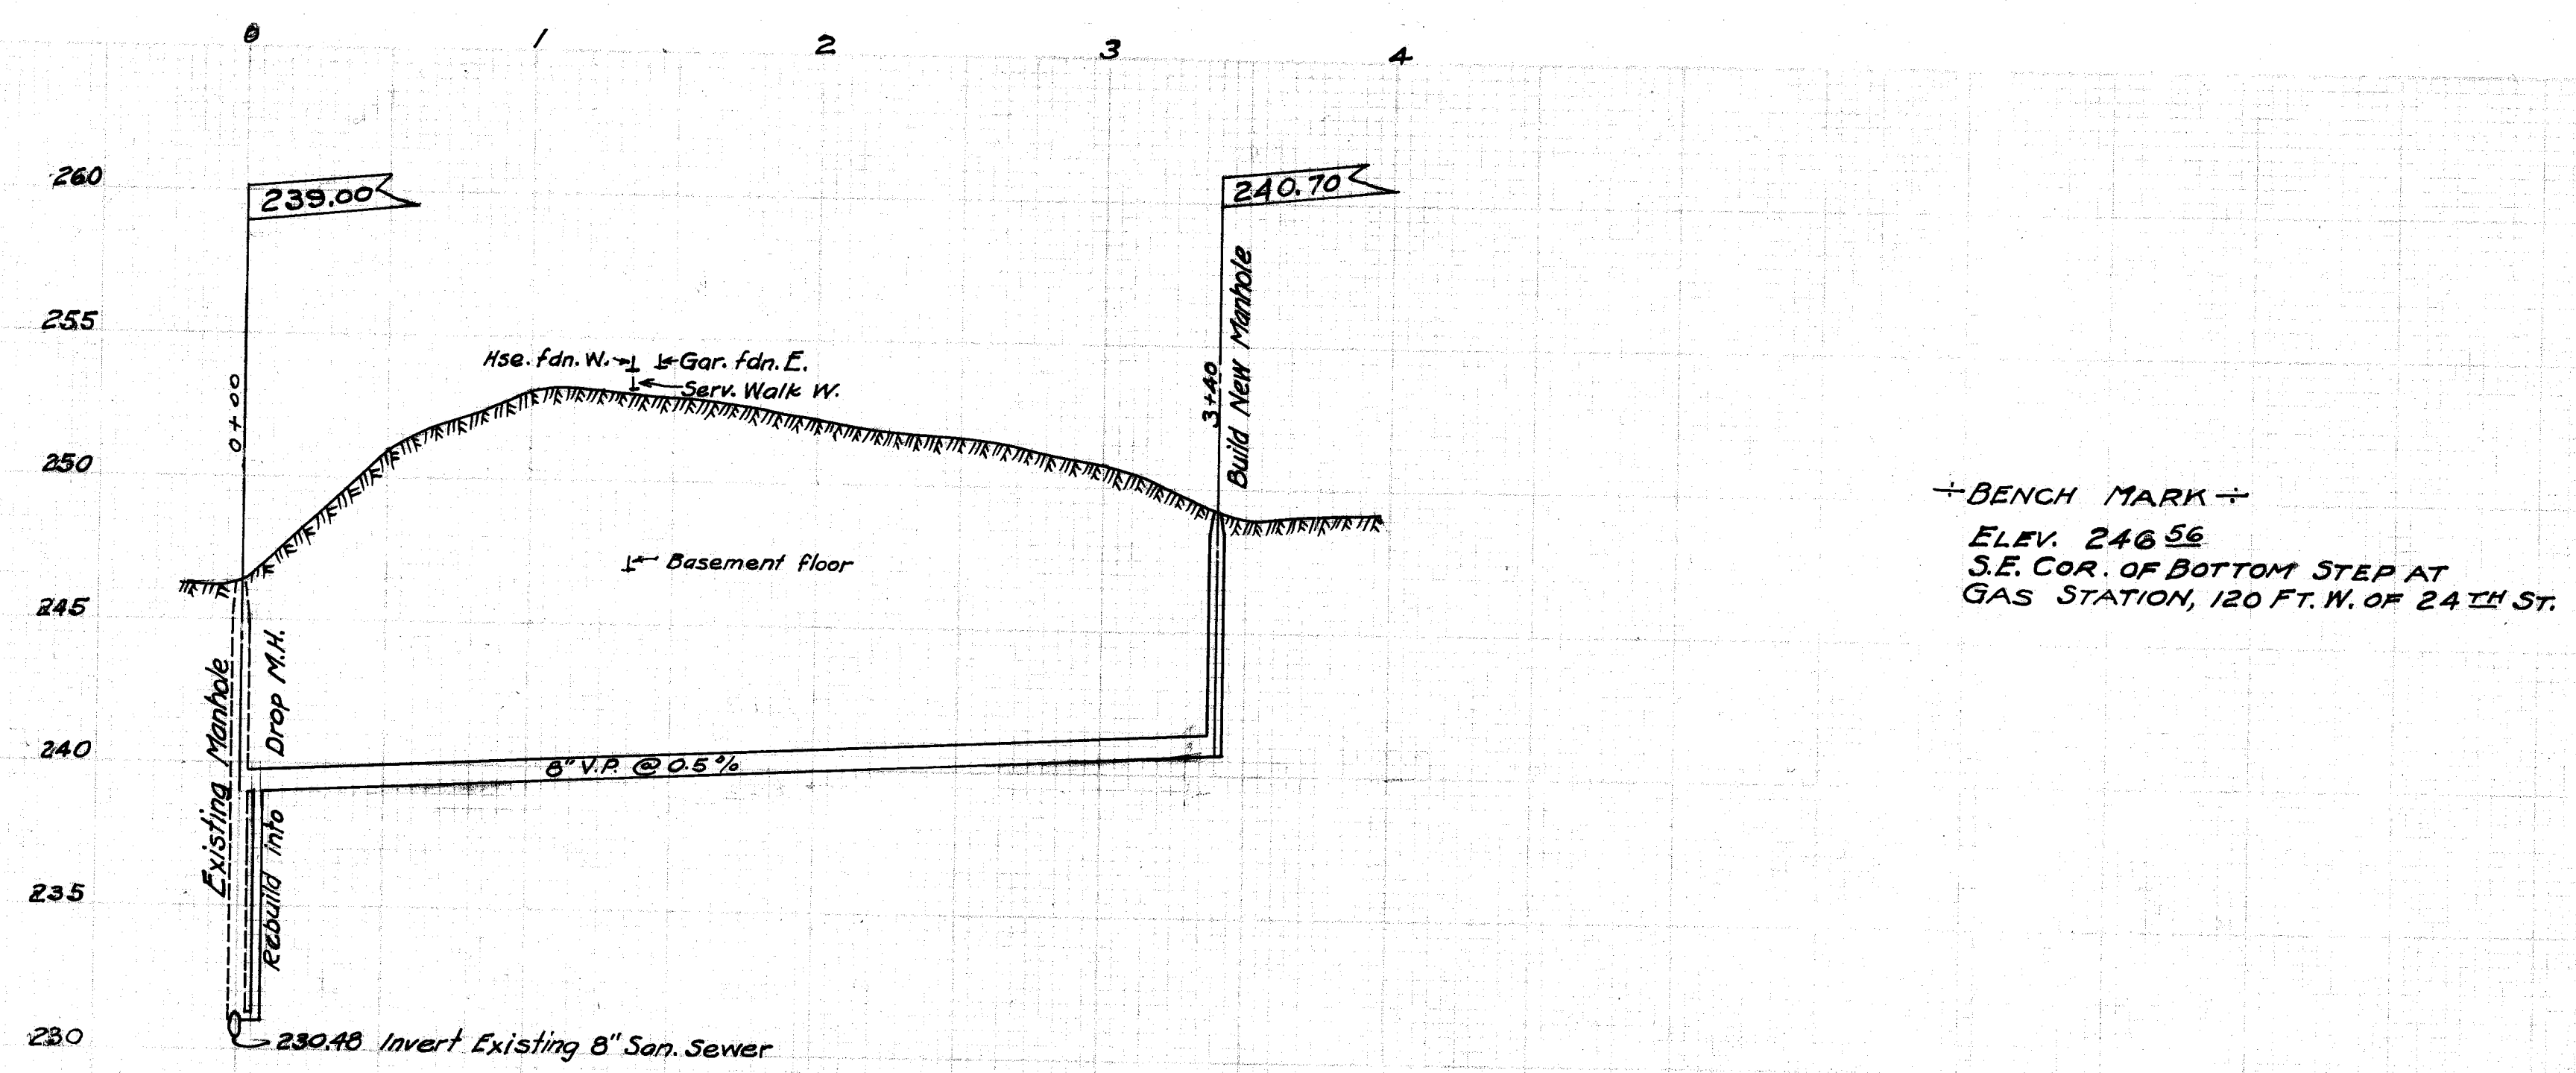


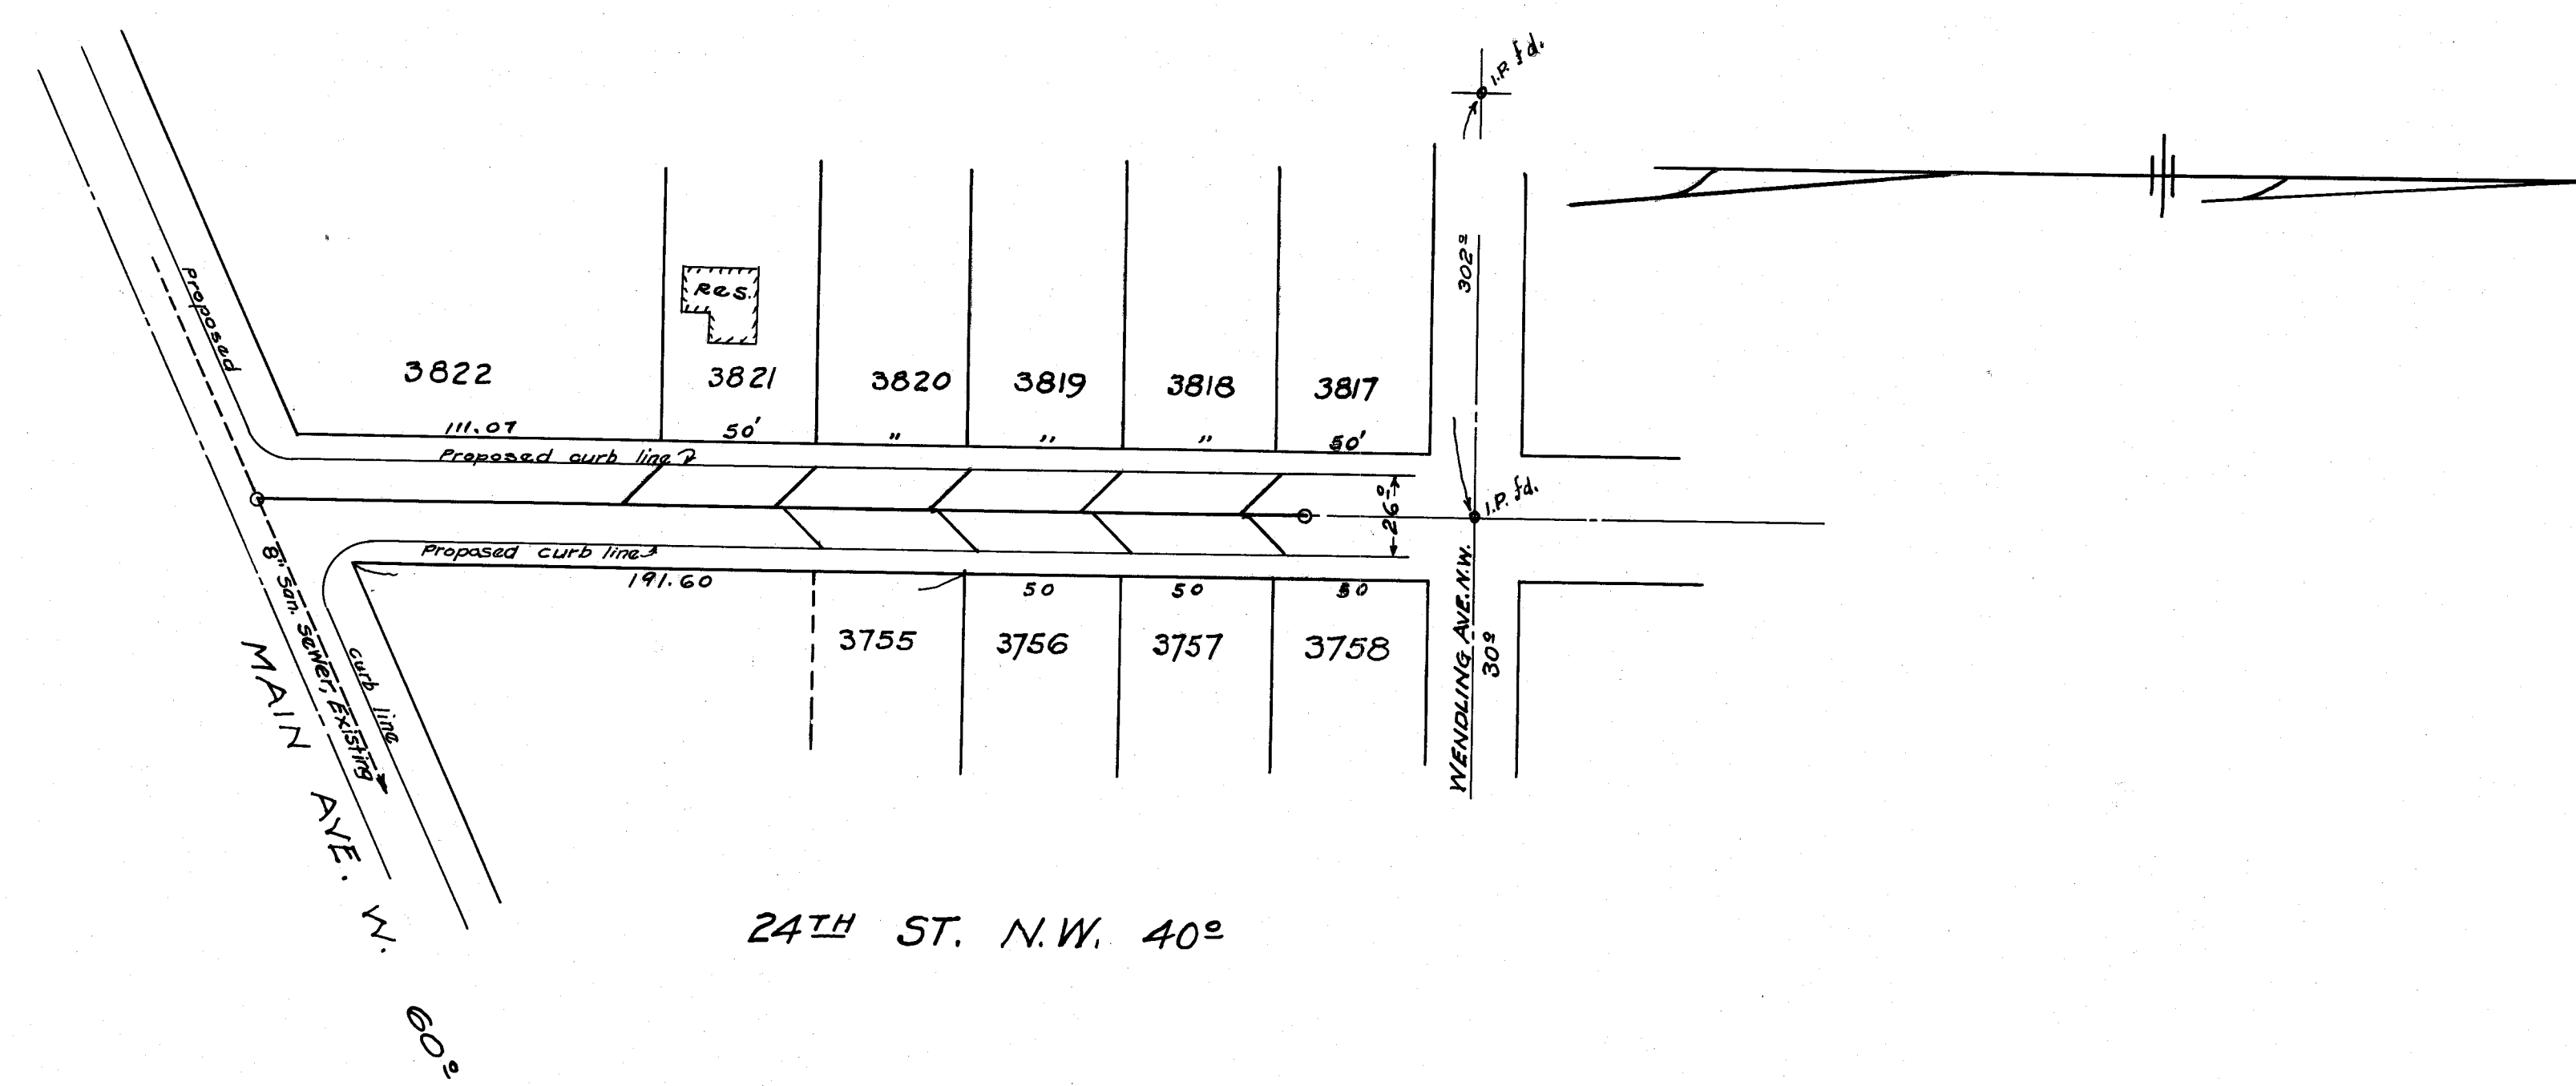

Job No. **SA347**

CITY OF MASSILLON, OHIO.

24TH ST. N.W.

SANITARY SEWER

MAIN AVE. W. TO WENDLING AVE. N.W.

APPROVED:-	DEPT. OF PUBLIC SERVICE ENGINEERING DIVISION		
DRAWN BY S.J. 7-7-33	CHECKED BY	SCALE HORIZ. 1"=30 FT. VERT. 1"=5 FT.	N.B. 113 PAGE 74

FILE NO. SE312 ACC. NO. 1237