
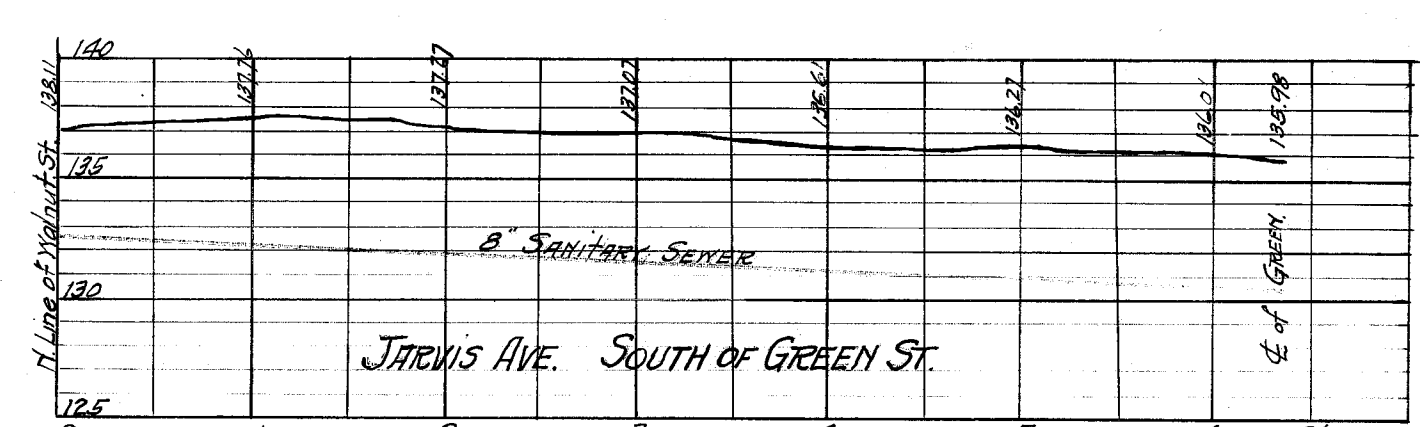
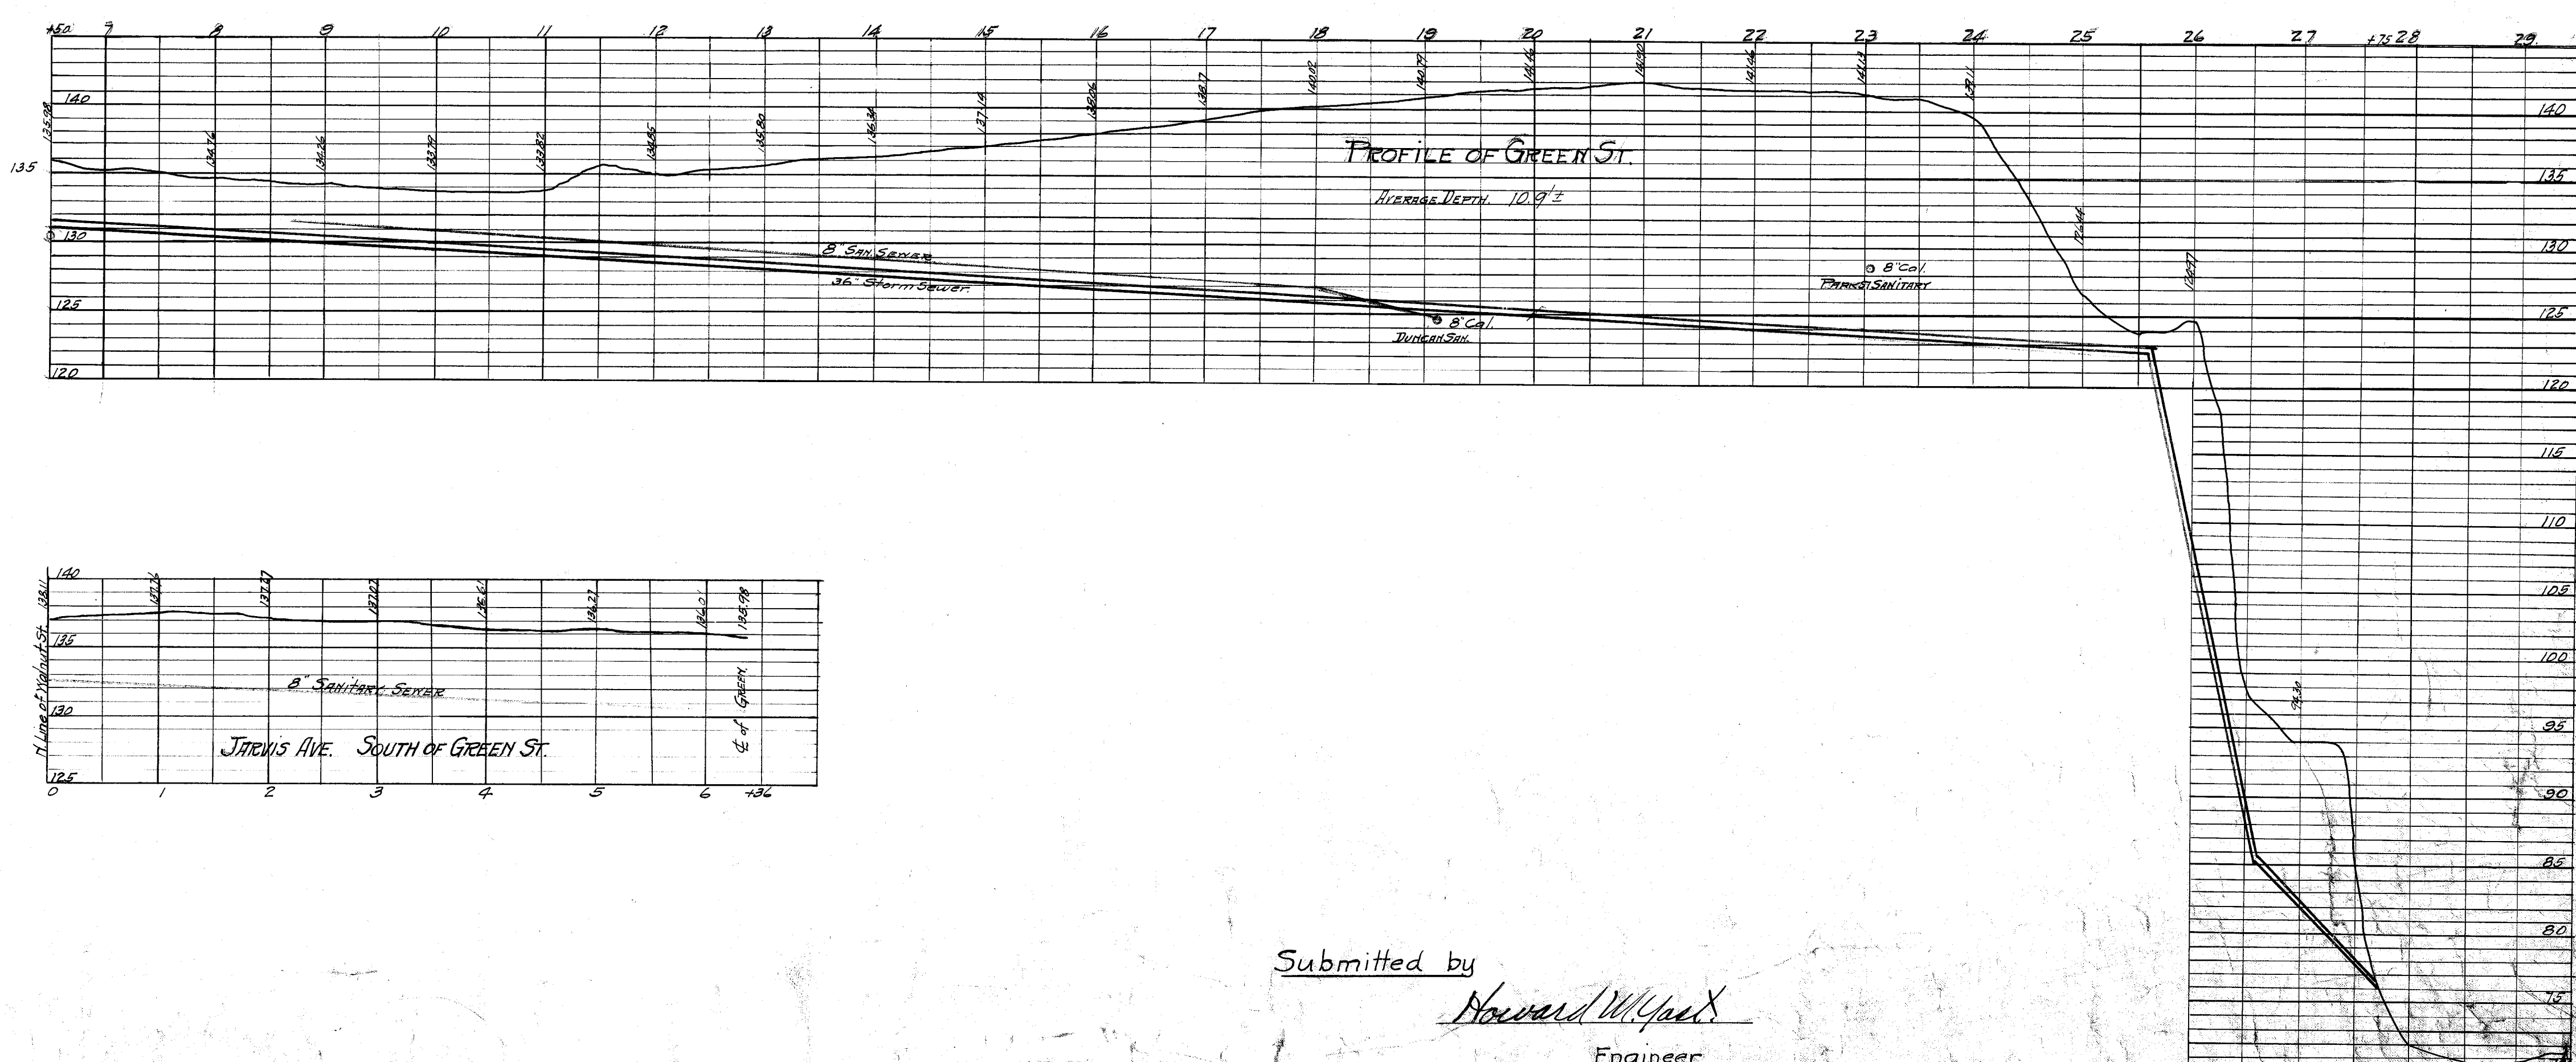
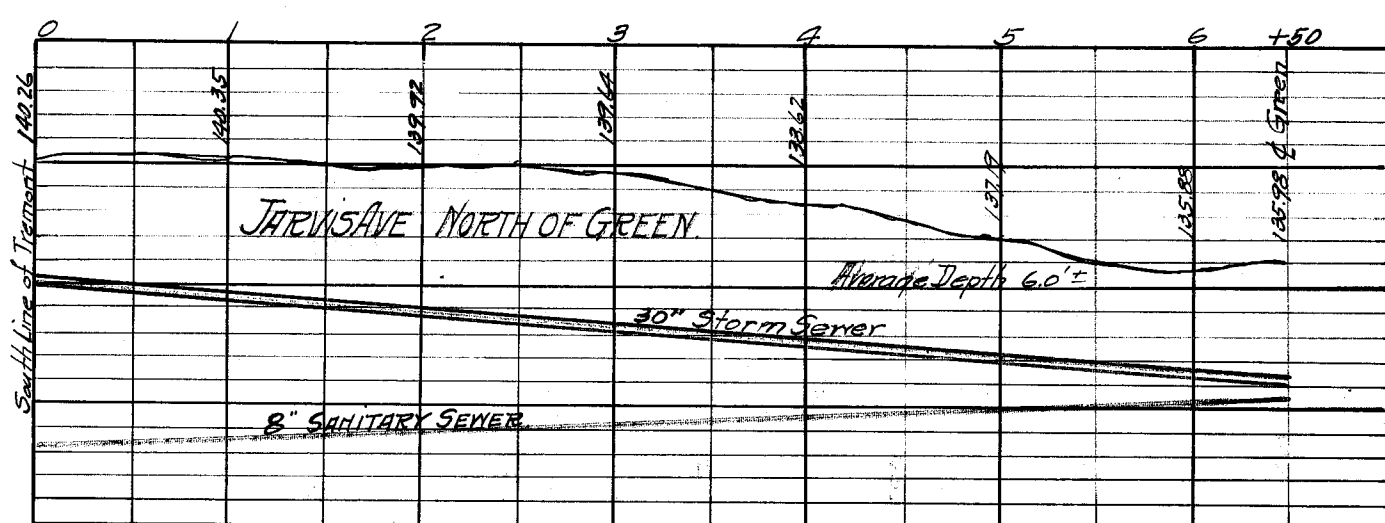


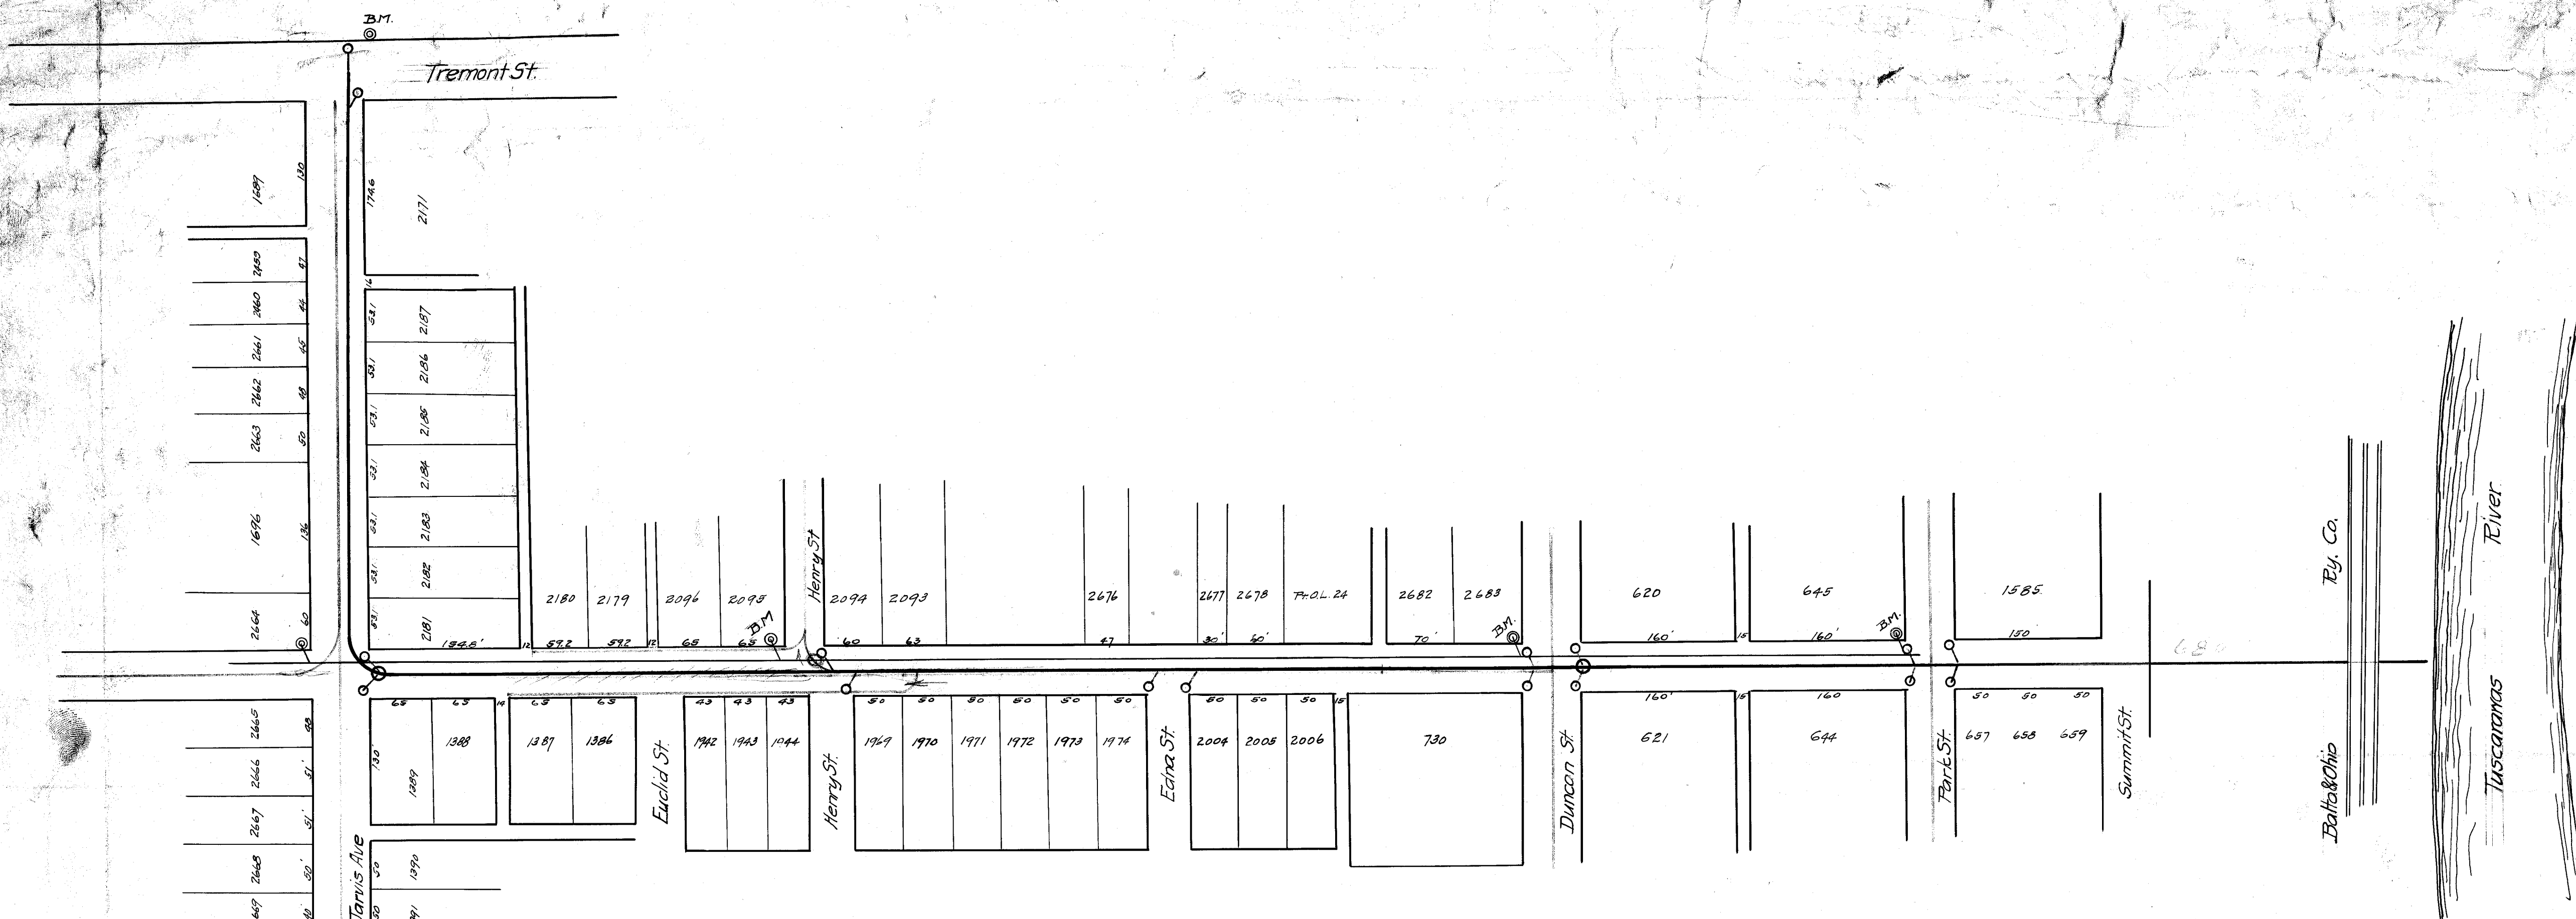

Submitted by
Howard M. Gault
 Engineer

Approved
Wm. O. Probert

Proposed Storm Sewer
 Jarvis Ave. & Green St.

Department of Public Works
 Mission, Ohio

File No. 56-92
 Acc. No. 128