



PLAN	DATE
SURVEYED	ST
PLANNED	
NOTED	
NO.	

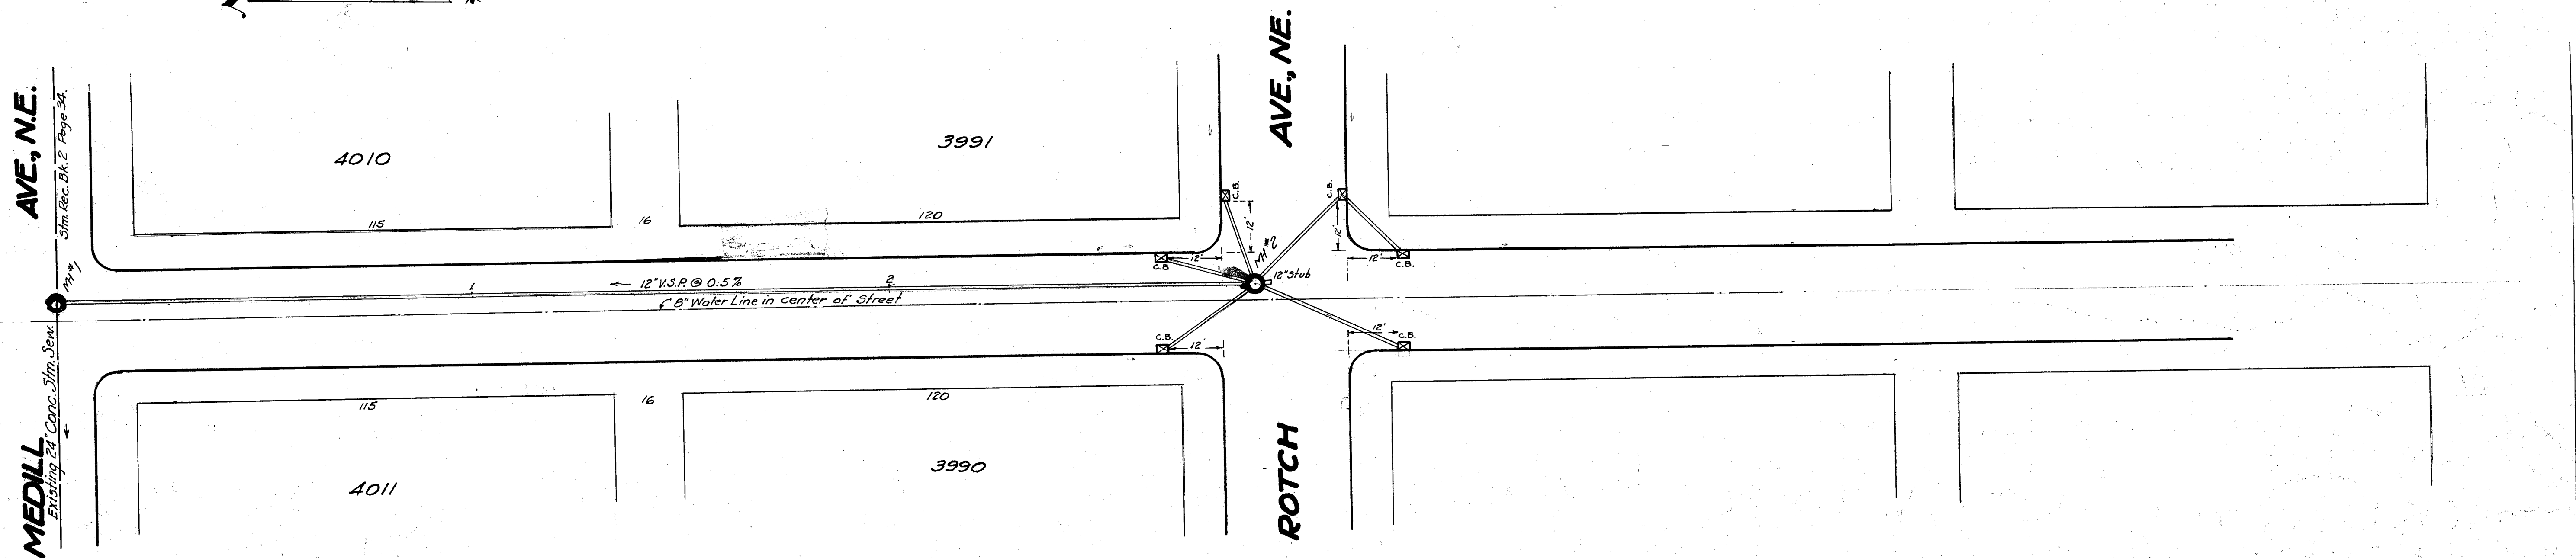

PROFILE	DATE
SURVEYED	ST
PLANNED	
NOTED	
NO.	

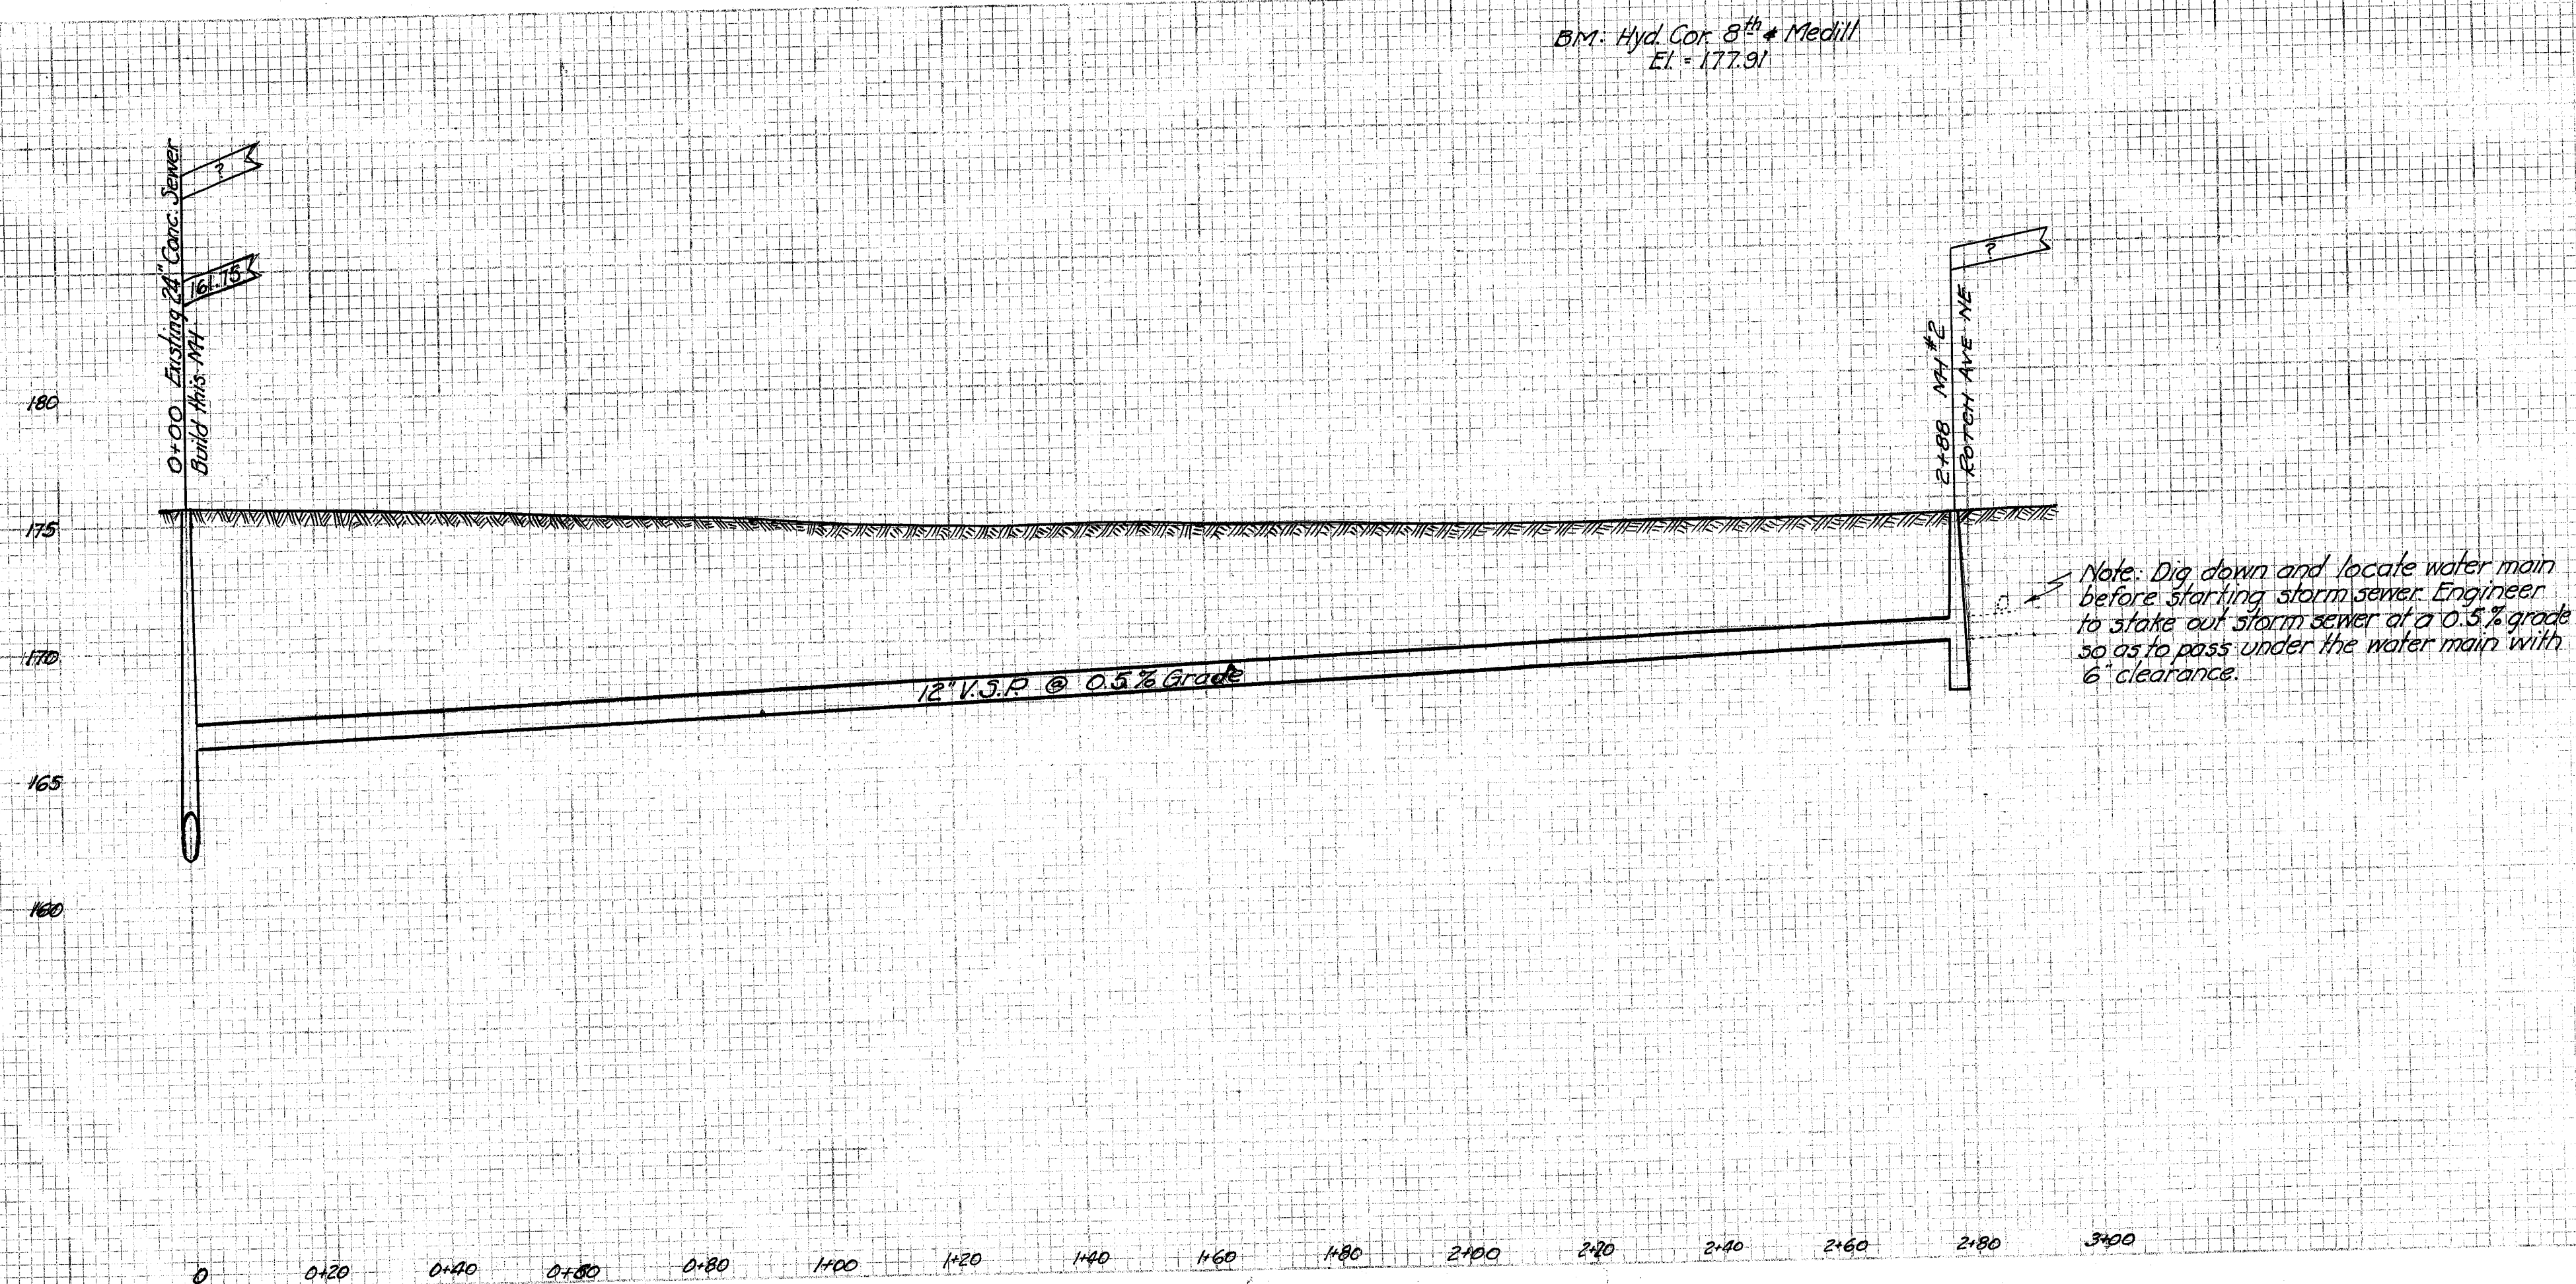

CITY OF MASSILLON, OHIO			
8 TH ST, NE. STORM SEWER			
From Medill Ave NE to Rotch Ave NE.			
APPROVED:	DEPT. OF PUBLIC SERVICE		
CITY ENGINEER	ENGINEERING DIVISION		
Dr. G.C. Wallace	Scale: 1"=45'	May 10 th 1935	NB 118 P. 33
ACC. # 1290	FILE # SE-321		