
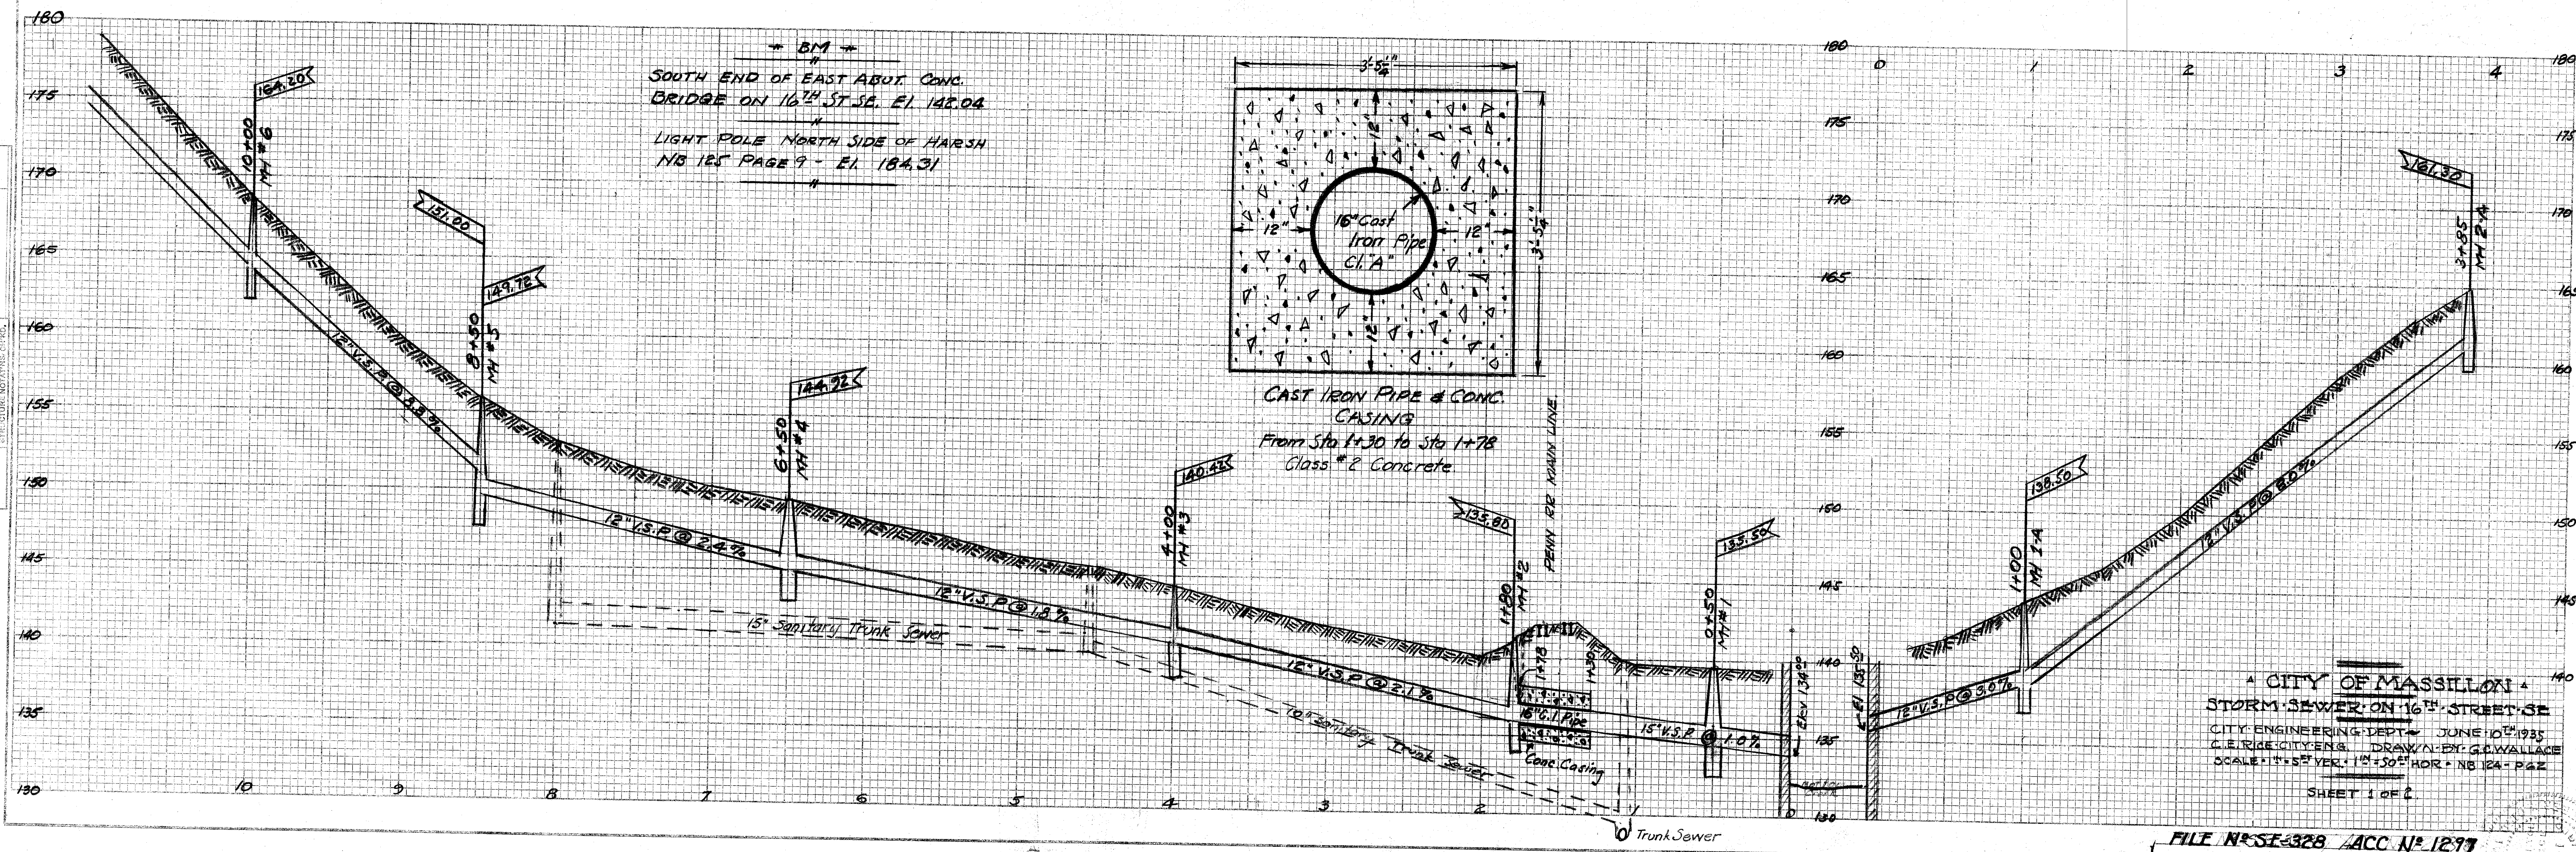


PROFILE	DATE
SURVIVED	
NOTE BOOK	
PLOTTED	
GRABES CHECKED	
R. M. NOTED	
NO	
STRENGTH NOTATIONS CHECKED	


SEE SHEET #2

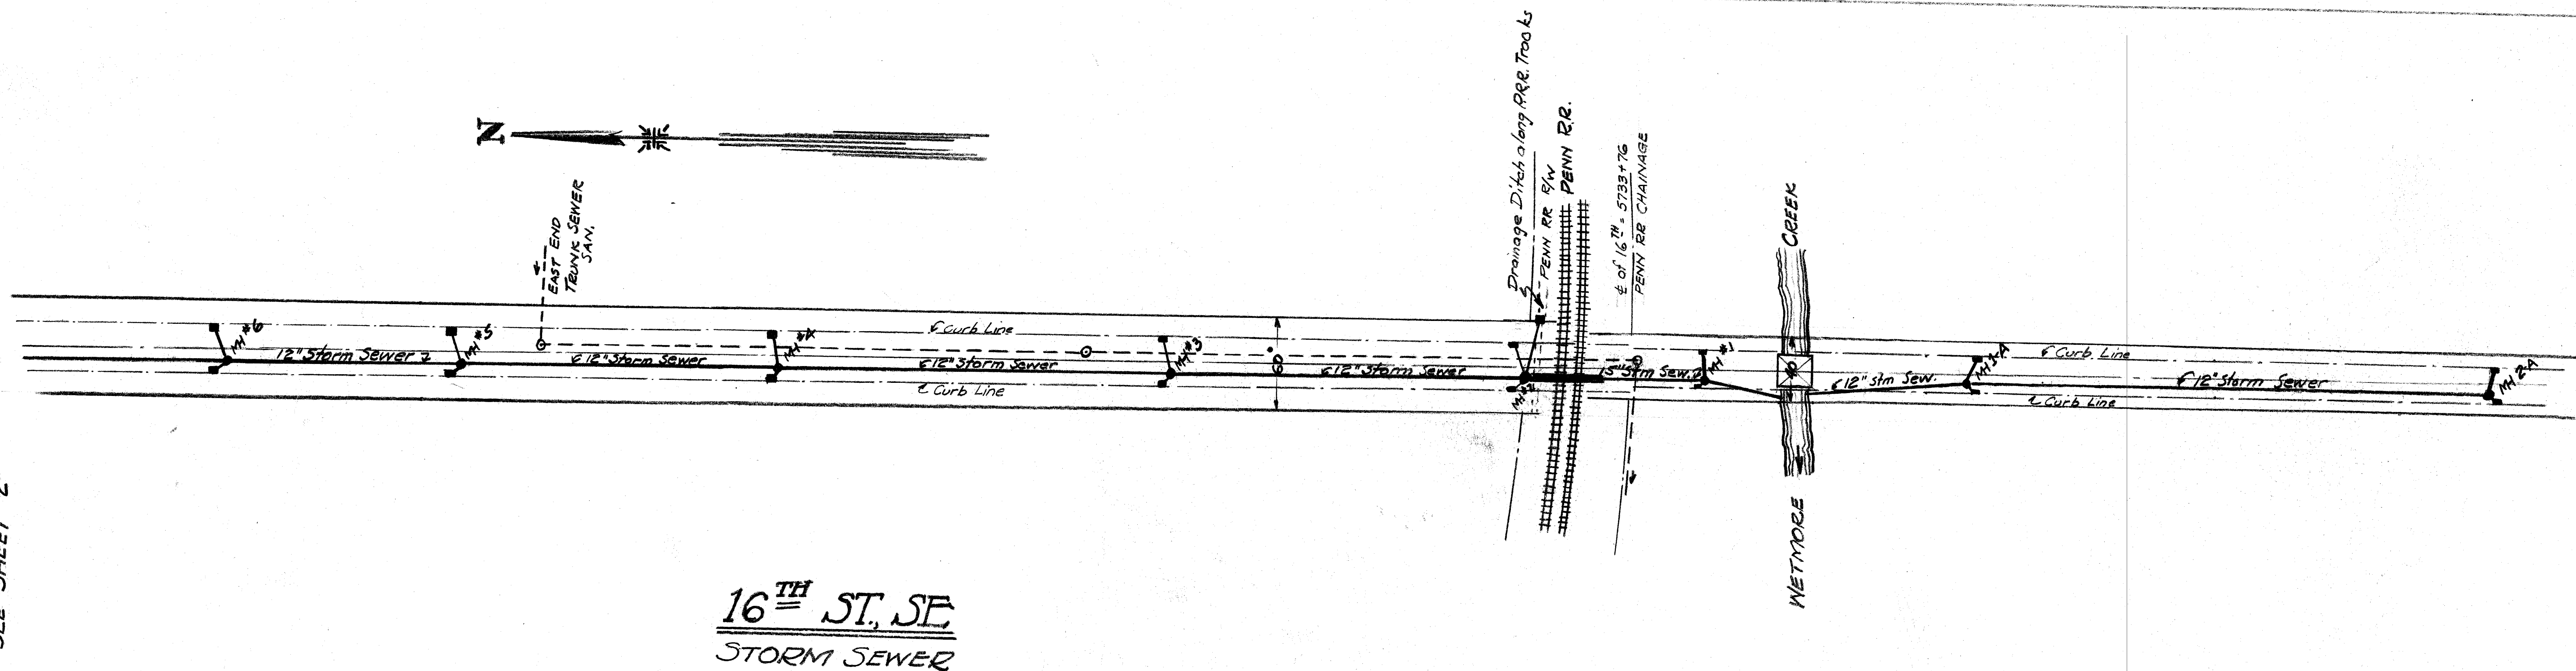

PLAN	DATE	
	BY	
	SURVEYED	
	PLOTTED	
NOTE BOOK ALIGNMENT CHECKED		
ST. OF INT. CHANGES		
NO.		


N —————

SOUTH SIPPO PARK

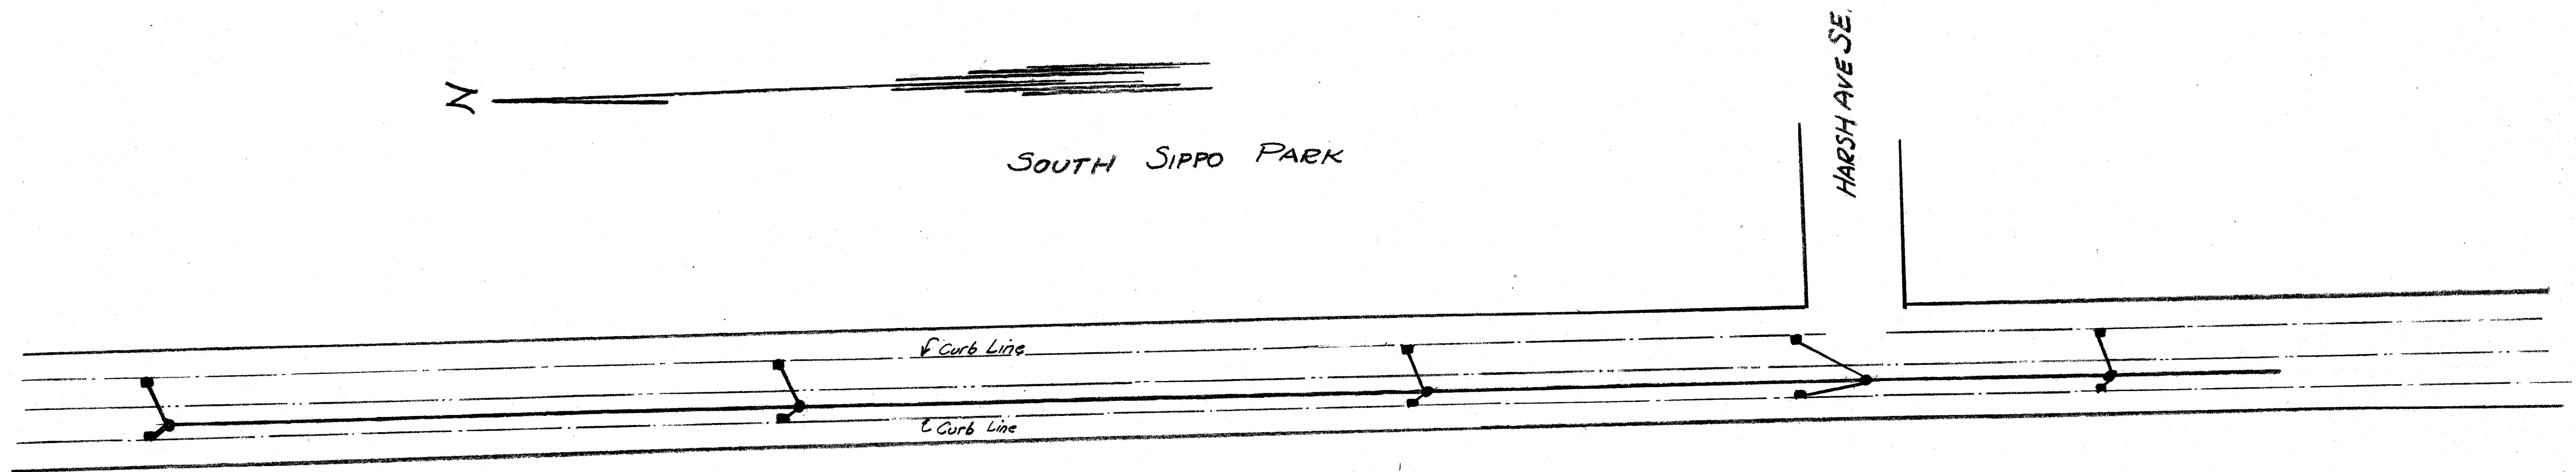

16TH ST. SE

STORM SEWER

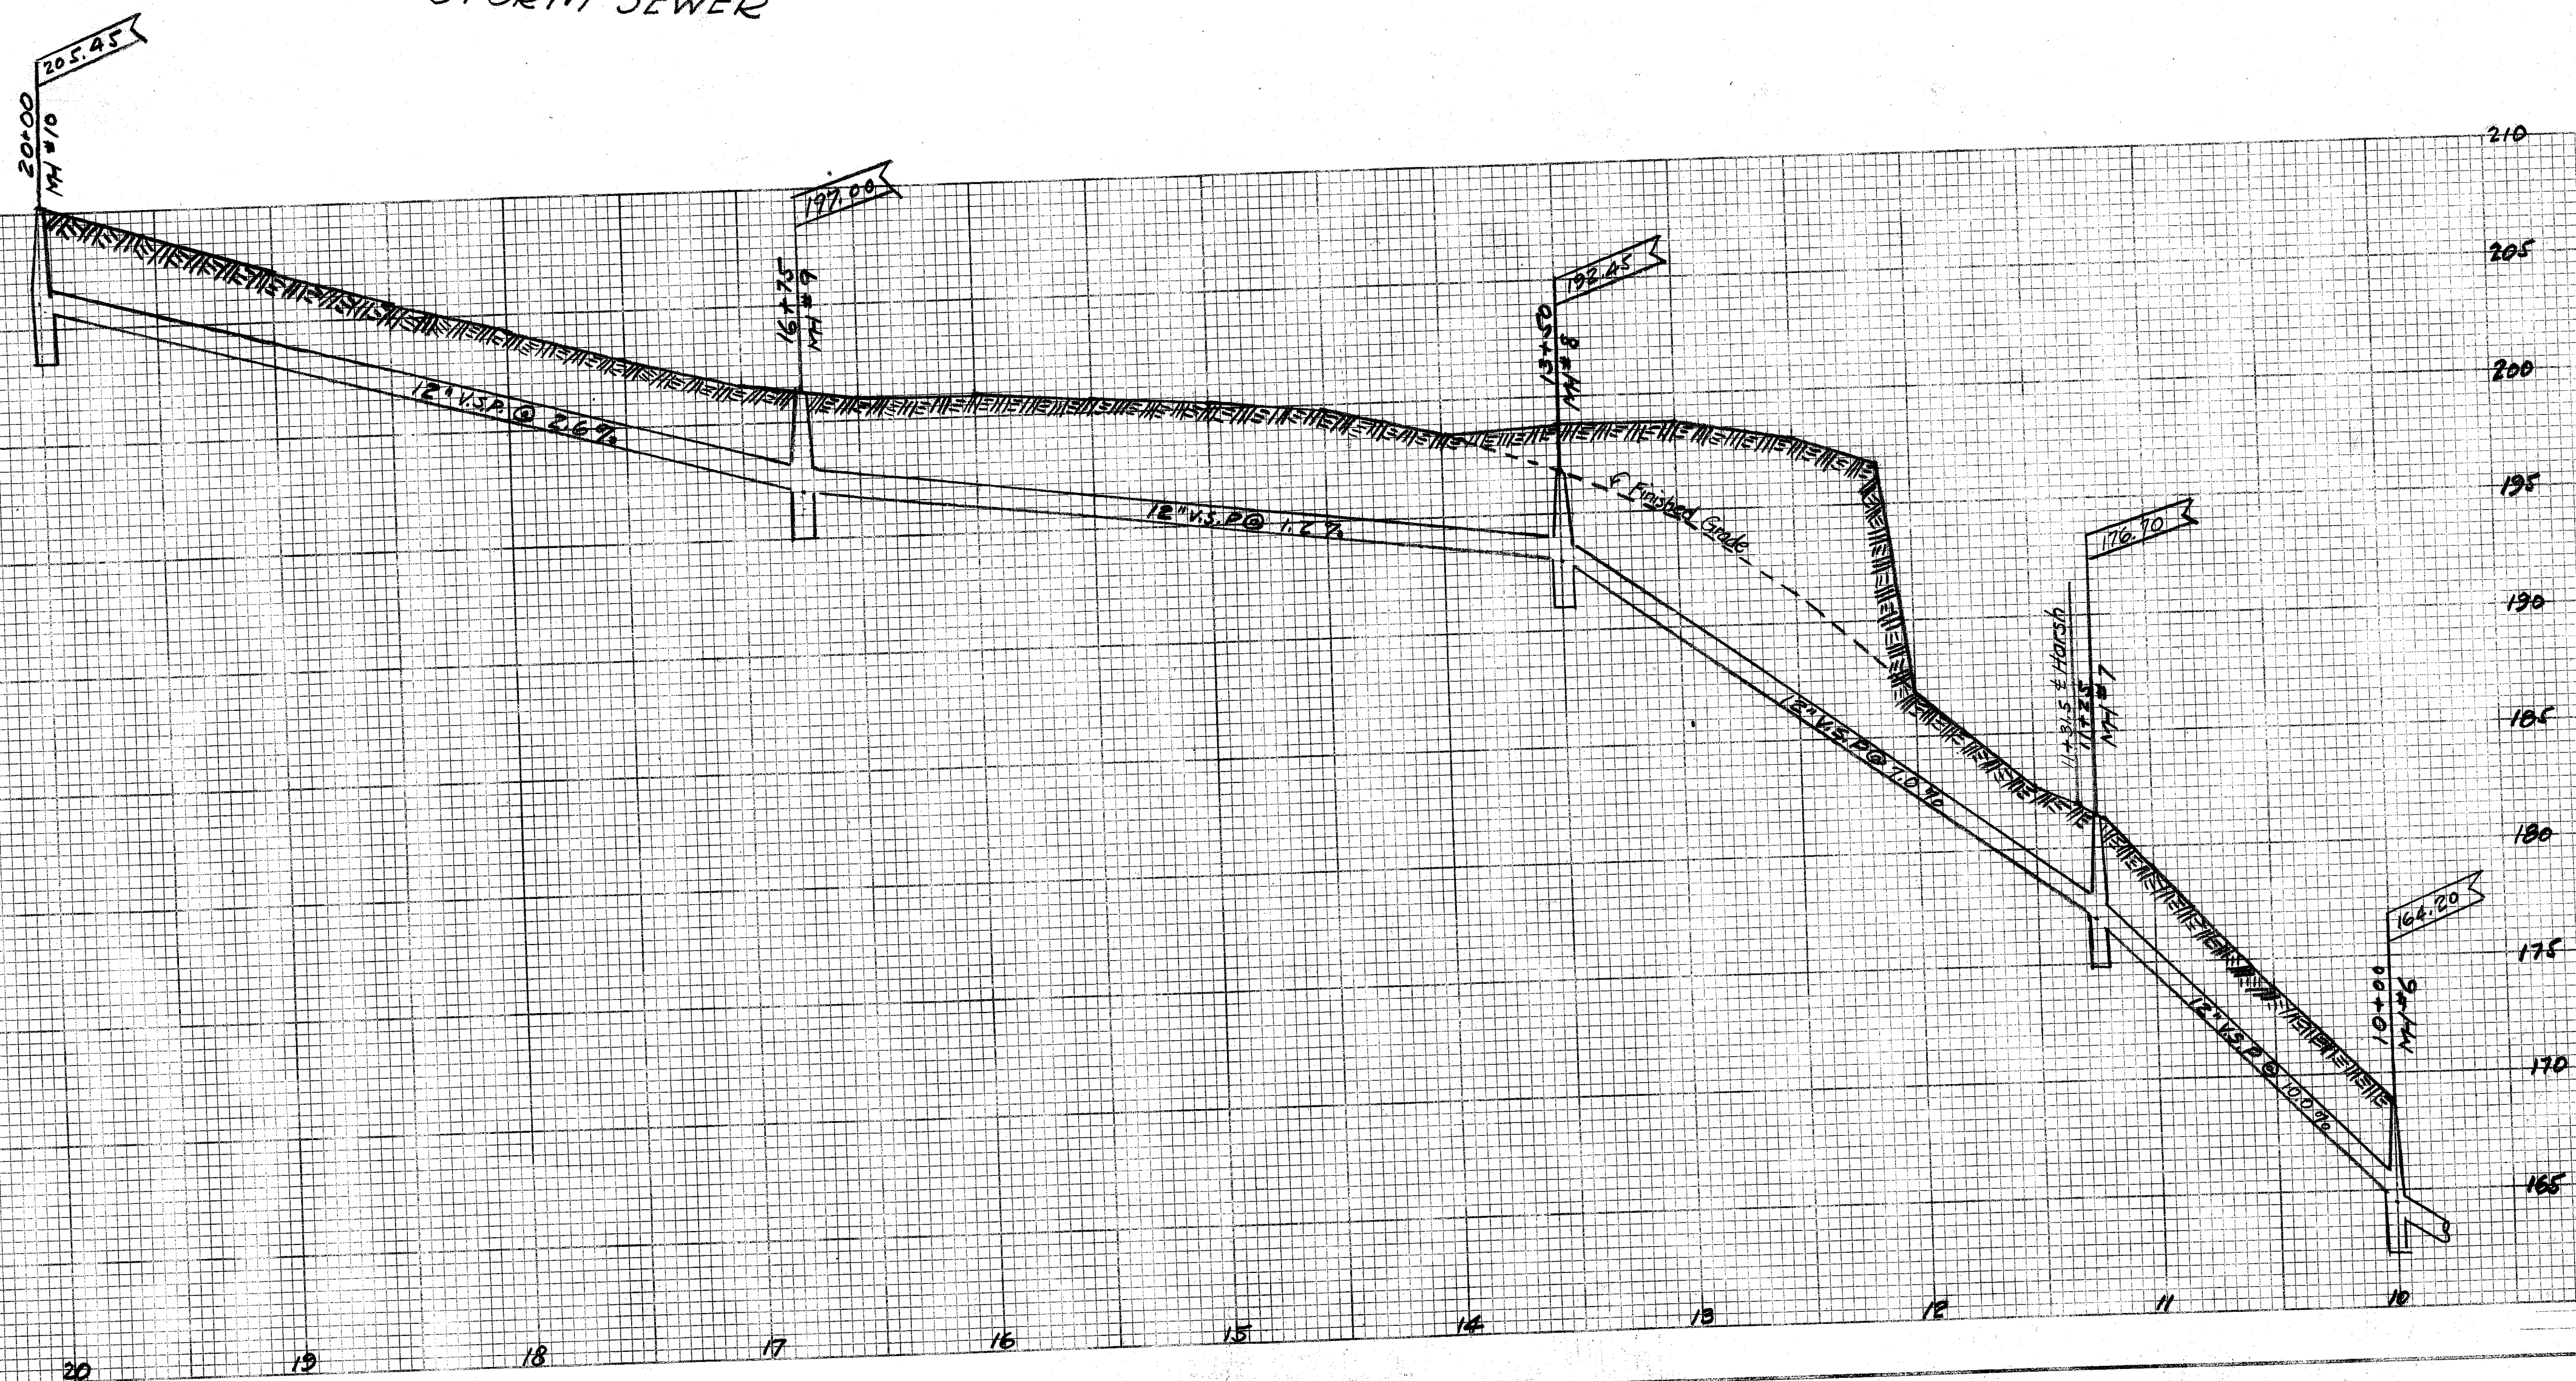

A CITY OF MASSILLON

STORM SEWER ON 16TH ST. SE.

CITY ENGINEERING DEPT. - JUNE 11TH 1933

C. RICE, CITY ENG. DR. BY C. WALLACE

SCALE 1" = 5' VERTICAL 1" = 30' HORIZONTAL

SHEET 2 OF 2

FILE NO SE-3285 ACC NO 1298

PROFILE	DATE	
	BY	
	SURVEYED	
	PLOTTED	
NOTE BOOK GRADES CHECKED		
BY M. F. ROBERTSON, CIVIL		
NO.		