


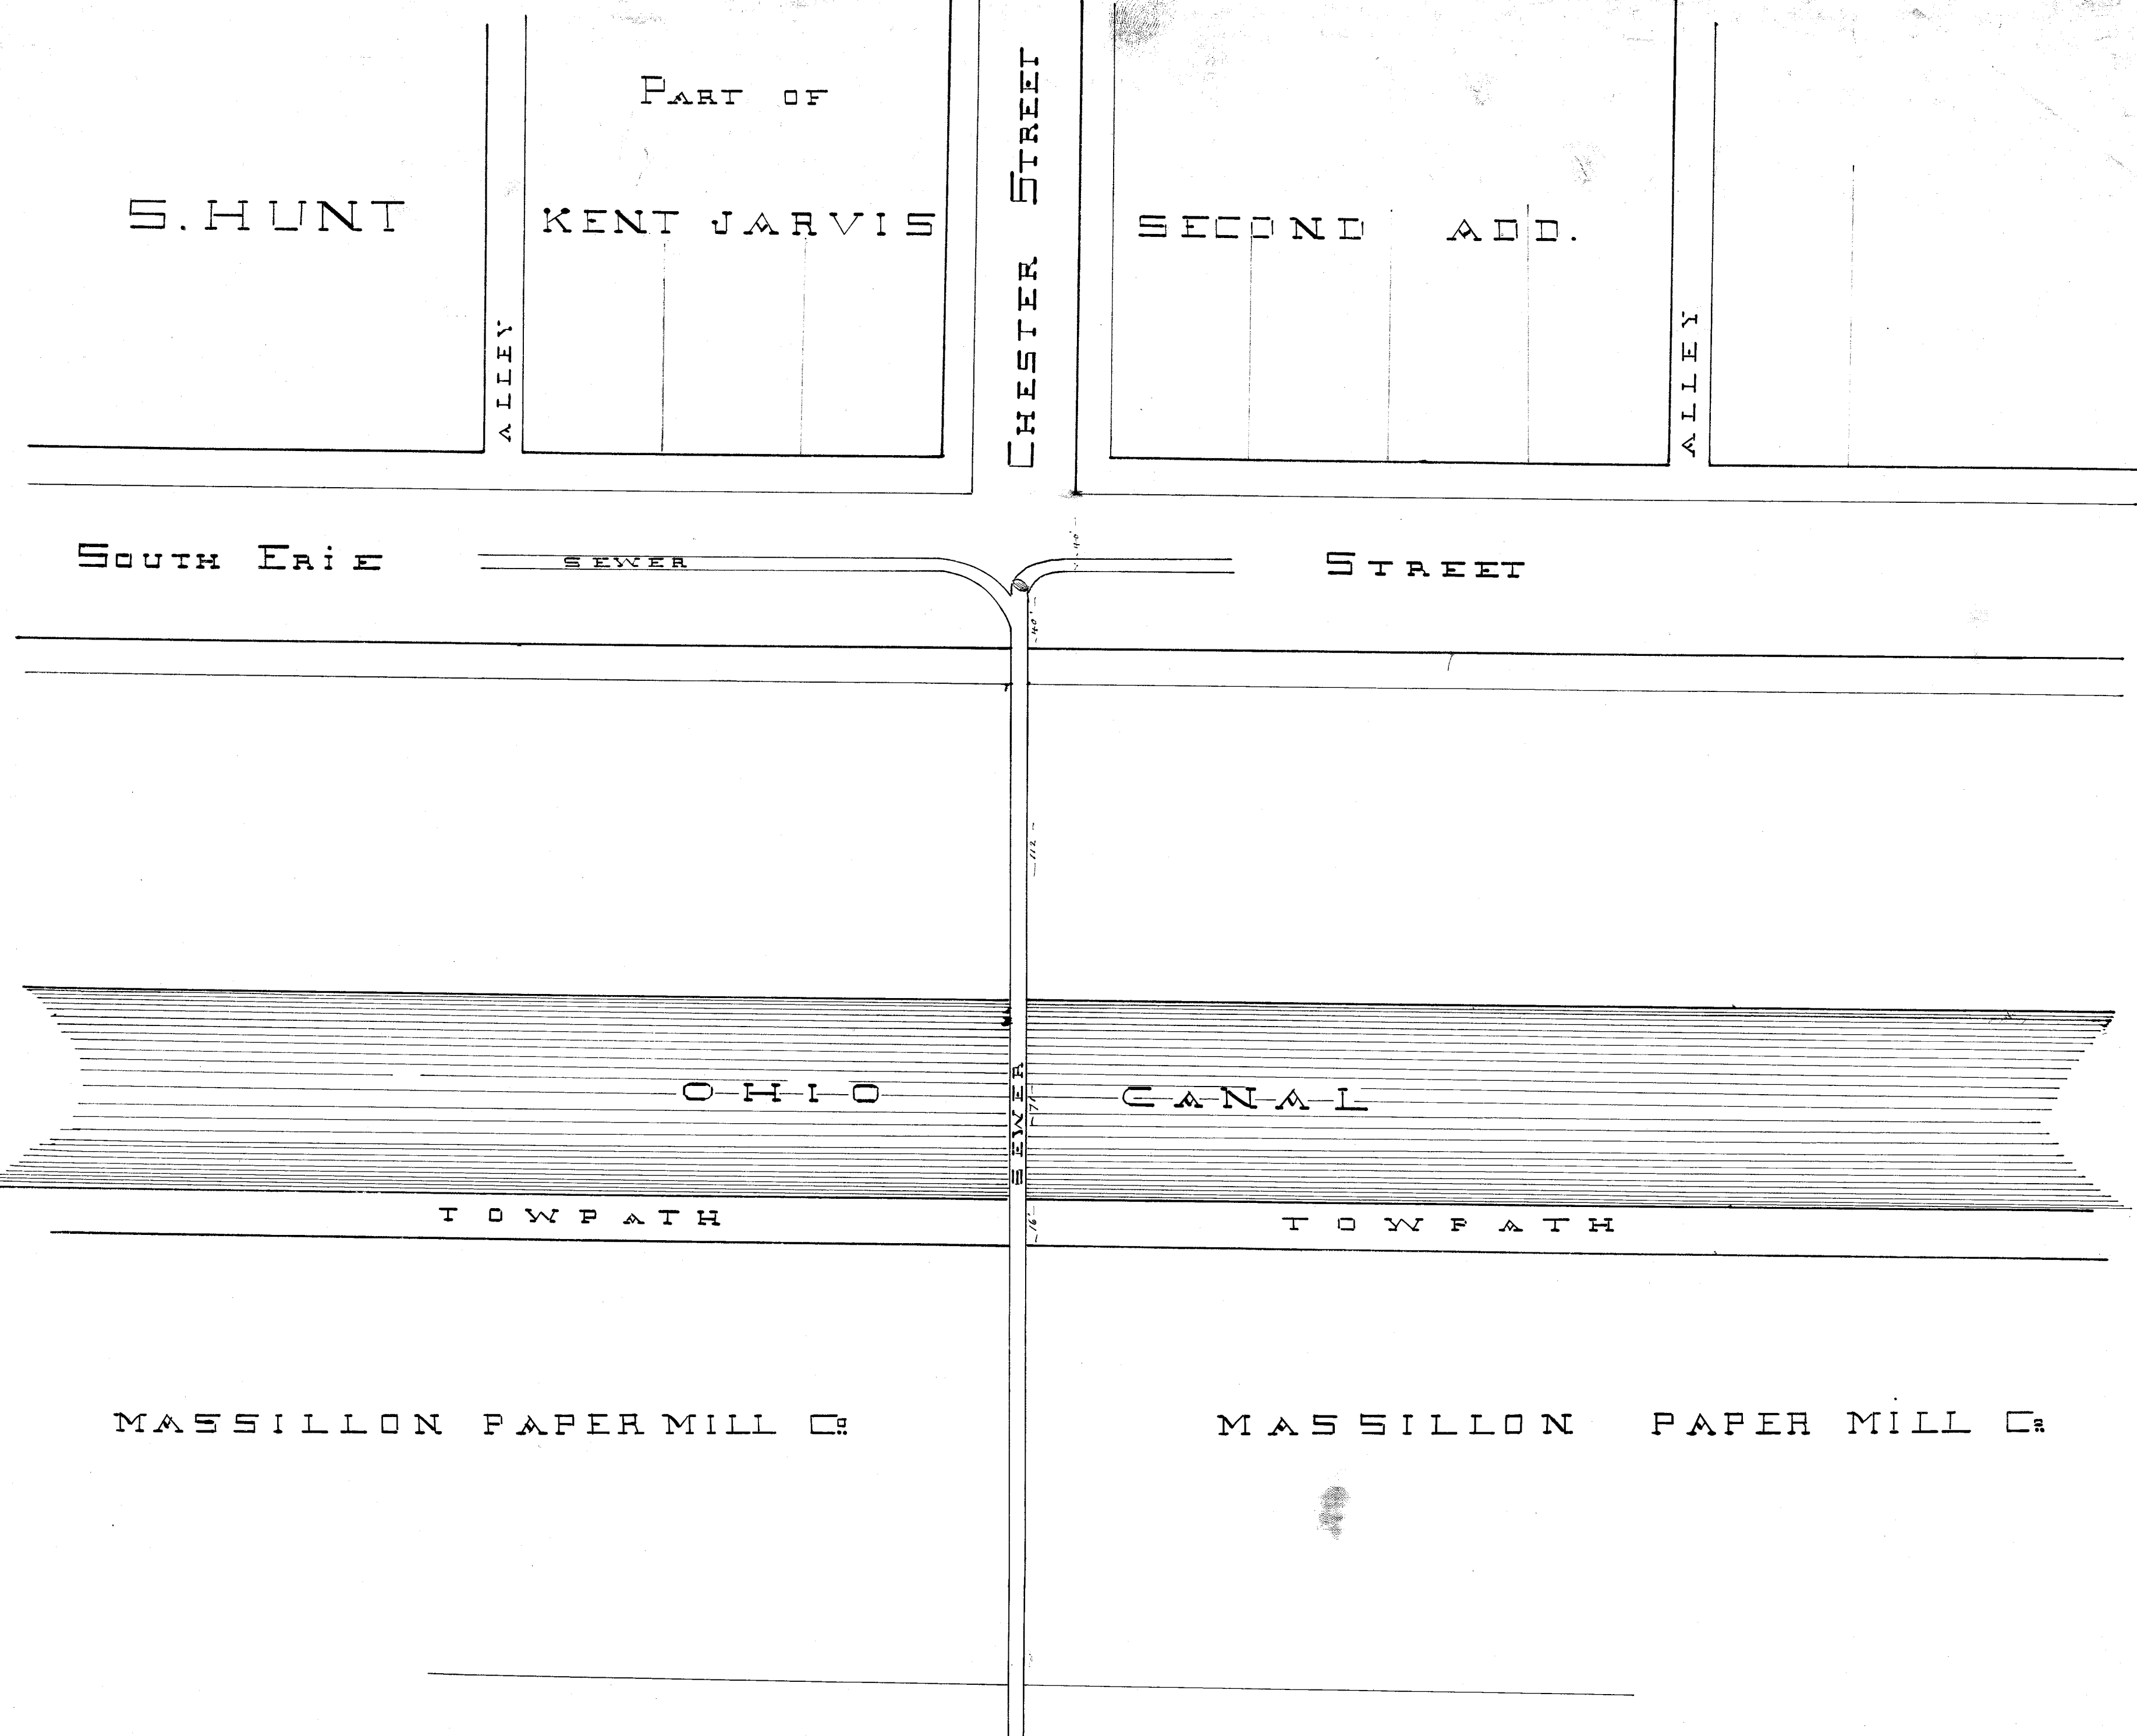

PLAN SHOWING THE SEWER
CROSSING THE OHIO CANAL
565 FEET SOUTH OF LOCK No. 5.

I certify to the hereon presented plat to be true and correct, and to state represented thereon
James A. Miller
 City Engineer
 Massillon Feb. 28th - 1890.

SECTIONAL PROFILE OF THE SEWER
CROSSING UNDER THE
OHIO CANAL

