


SOUTH END SECTION STORM SEWER MASSILLON OHIO

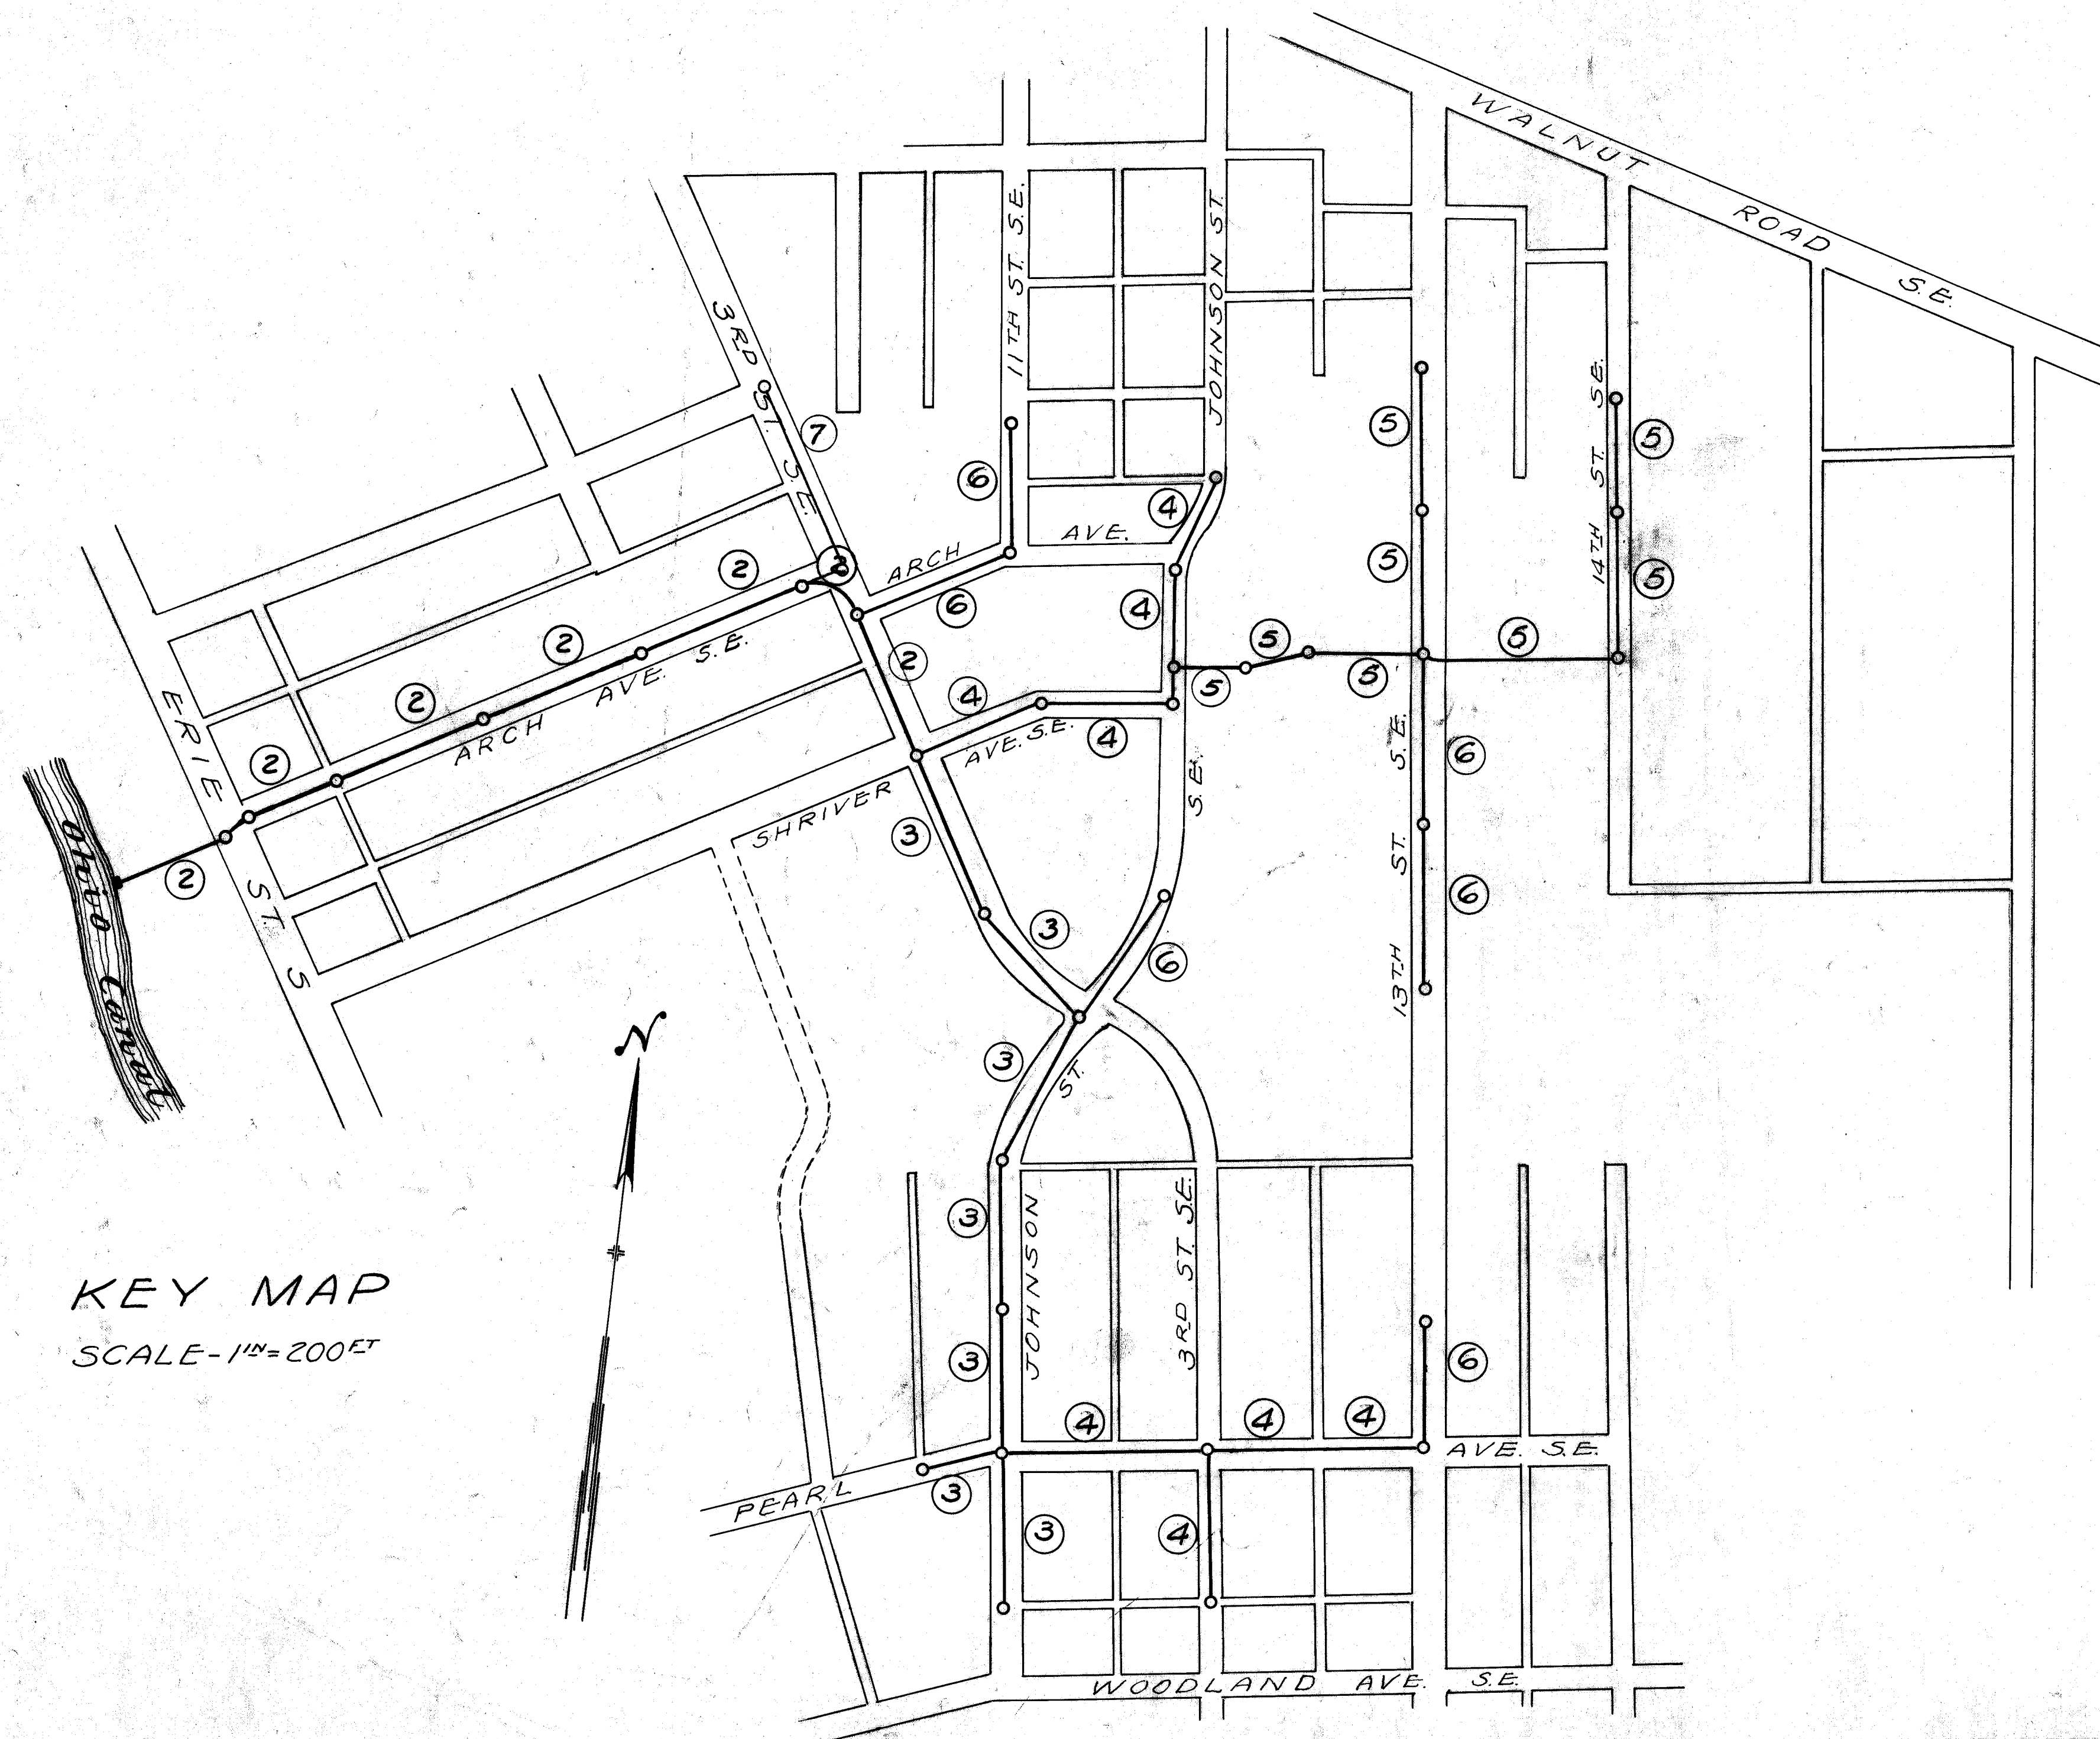

KEY MAP
SCALE - 1" = 200 FT

CITY OF MASSILLON, OHIO.			
SOUTH END SECTION STORM SEWER			
APPROVED	DEPT. PUBLIC SERVICE ENGINEERING DIVISION		
CITY ENGINEER			
Dr. by- H. PIPER	JULY 19, 1937	SCALE - 1" = 5' Ver. 1" = 50' Hor.	N.B. 134 P. 36-45
Ch. by-	SE.	SE. FILE NO. 332 ACC. NO. 1315	

PLAN
ARCH AVE. S.E.
 58' ST. - 30' RDWY.

"BENCH MARKS"
 HYD. - NE. Corner ERIE ST. S. and ARCH AVE. Elev. = 94.51
 HYD. - N. side of ARCH AVE. Sta. 6+93 Elev. = 127.25
 HYD. - N.W. Corner 3RD ST. and SHRIVER AVE. Elev. = 134.50

THE CITY OF MASSILLON, OHIO.
SOUTH END SECTION
STORM SEWER
 APPROVED
 CITY ENGINEER
 DEPT. OF PUBLIC SERVICE
 ENGINEERING DIVISION
 July 19, 1937
 Scale 1" = 5' Ver. N.B. 134
 FILE NO. SE 332 ACC. NO. 1315

PLAN
 SURVEYED
 FLOTTED
 NOTE BOOK
 ADJUSTMENT CHECKED
 BY
 DATE

PROFILE
 SURVEYED
 WITH P. & S. LEVEL
 & AS SHOWN
 DATE

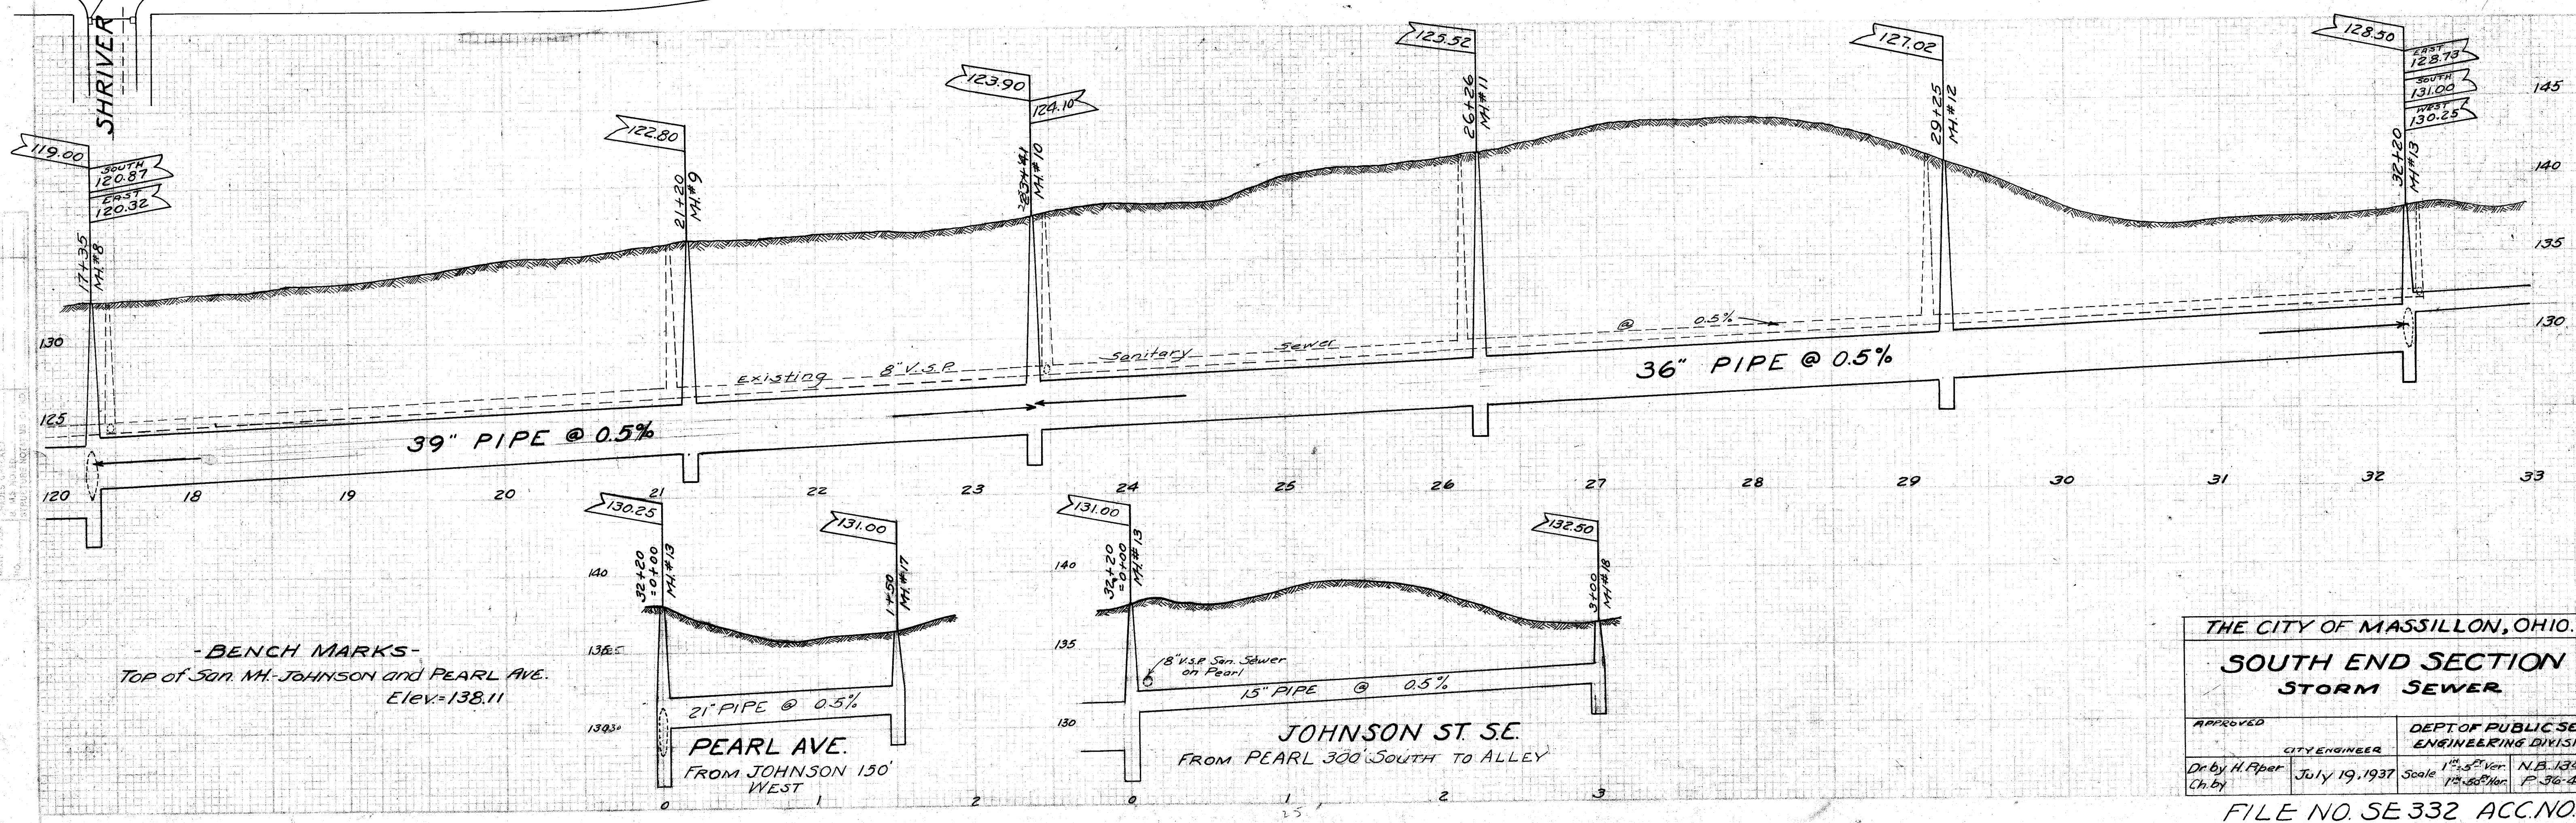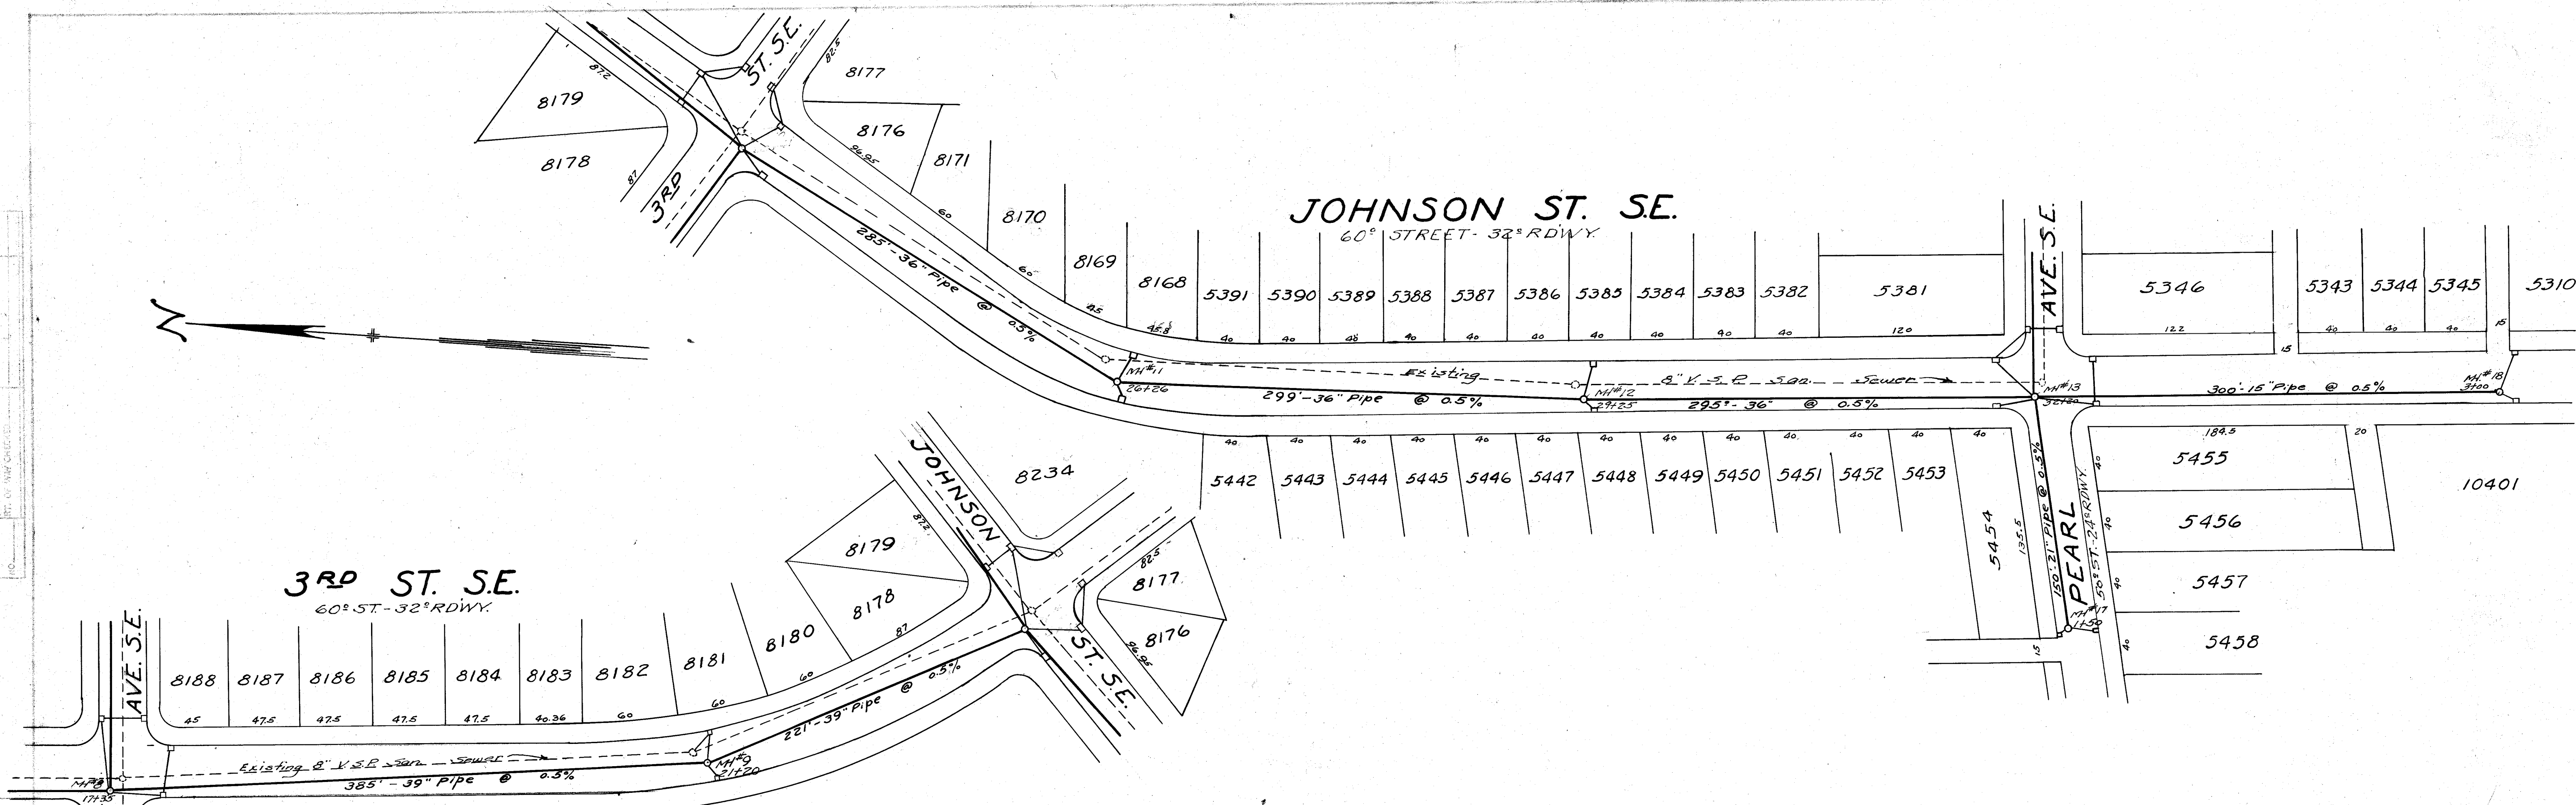


THE CITY OF MASSILLON, OHIO.




SOUTH END SECTION
STORM SEWER

APPROVED	CITY ENGINEER	DEPT. OF PUBLIC SERVICE
Dr. by H. F. Roper	July 19, 1937	ENGINEERING DIVISION
Ch. by		Scale 1" = 5' Ver. N.B. 134
		1" = 30' Plan F. 36-45

FILE NO. SE 332 ACC. NO. 1315

PROFILE	DATE

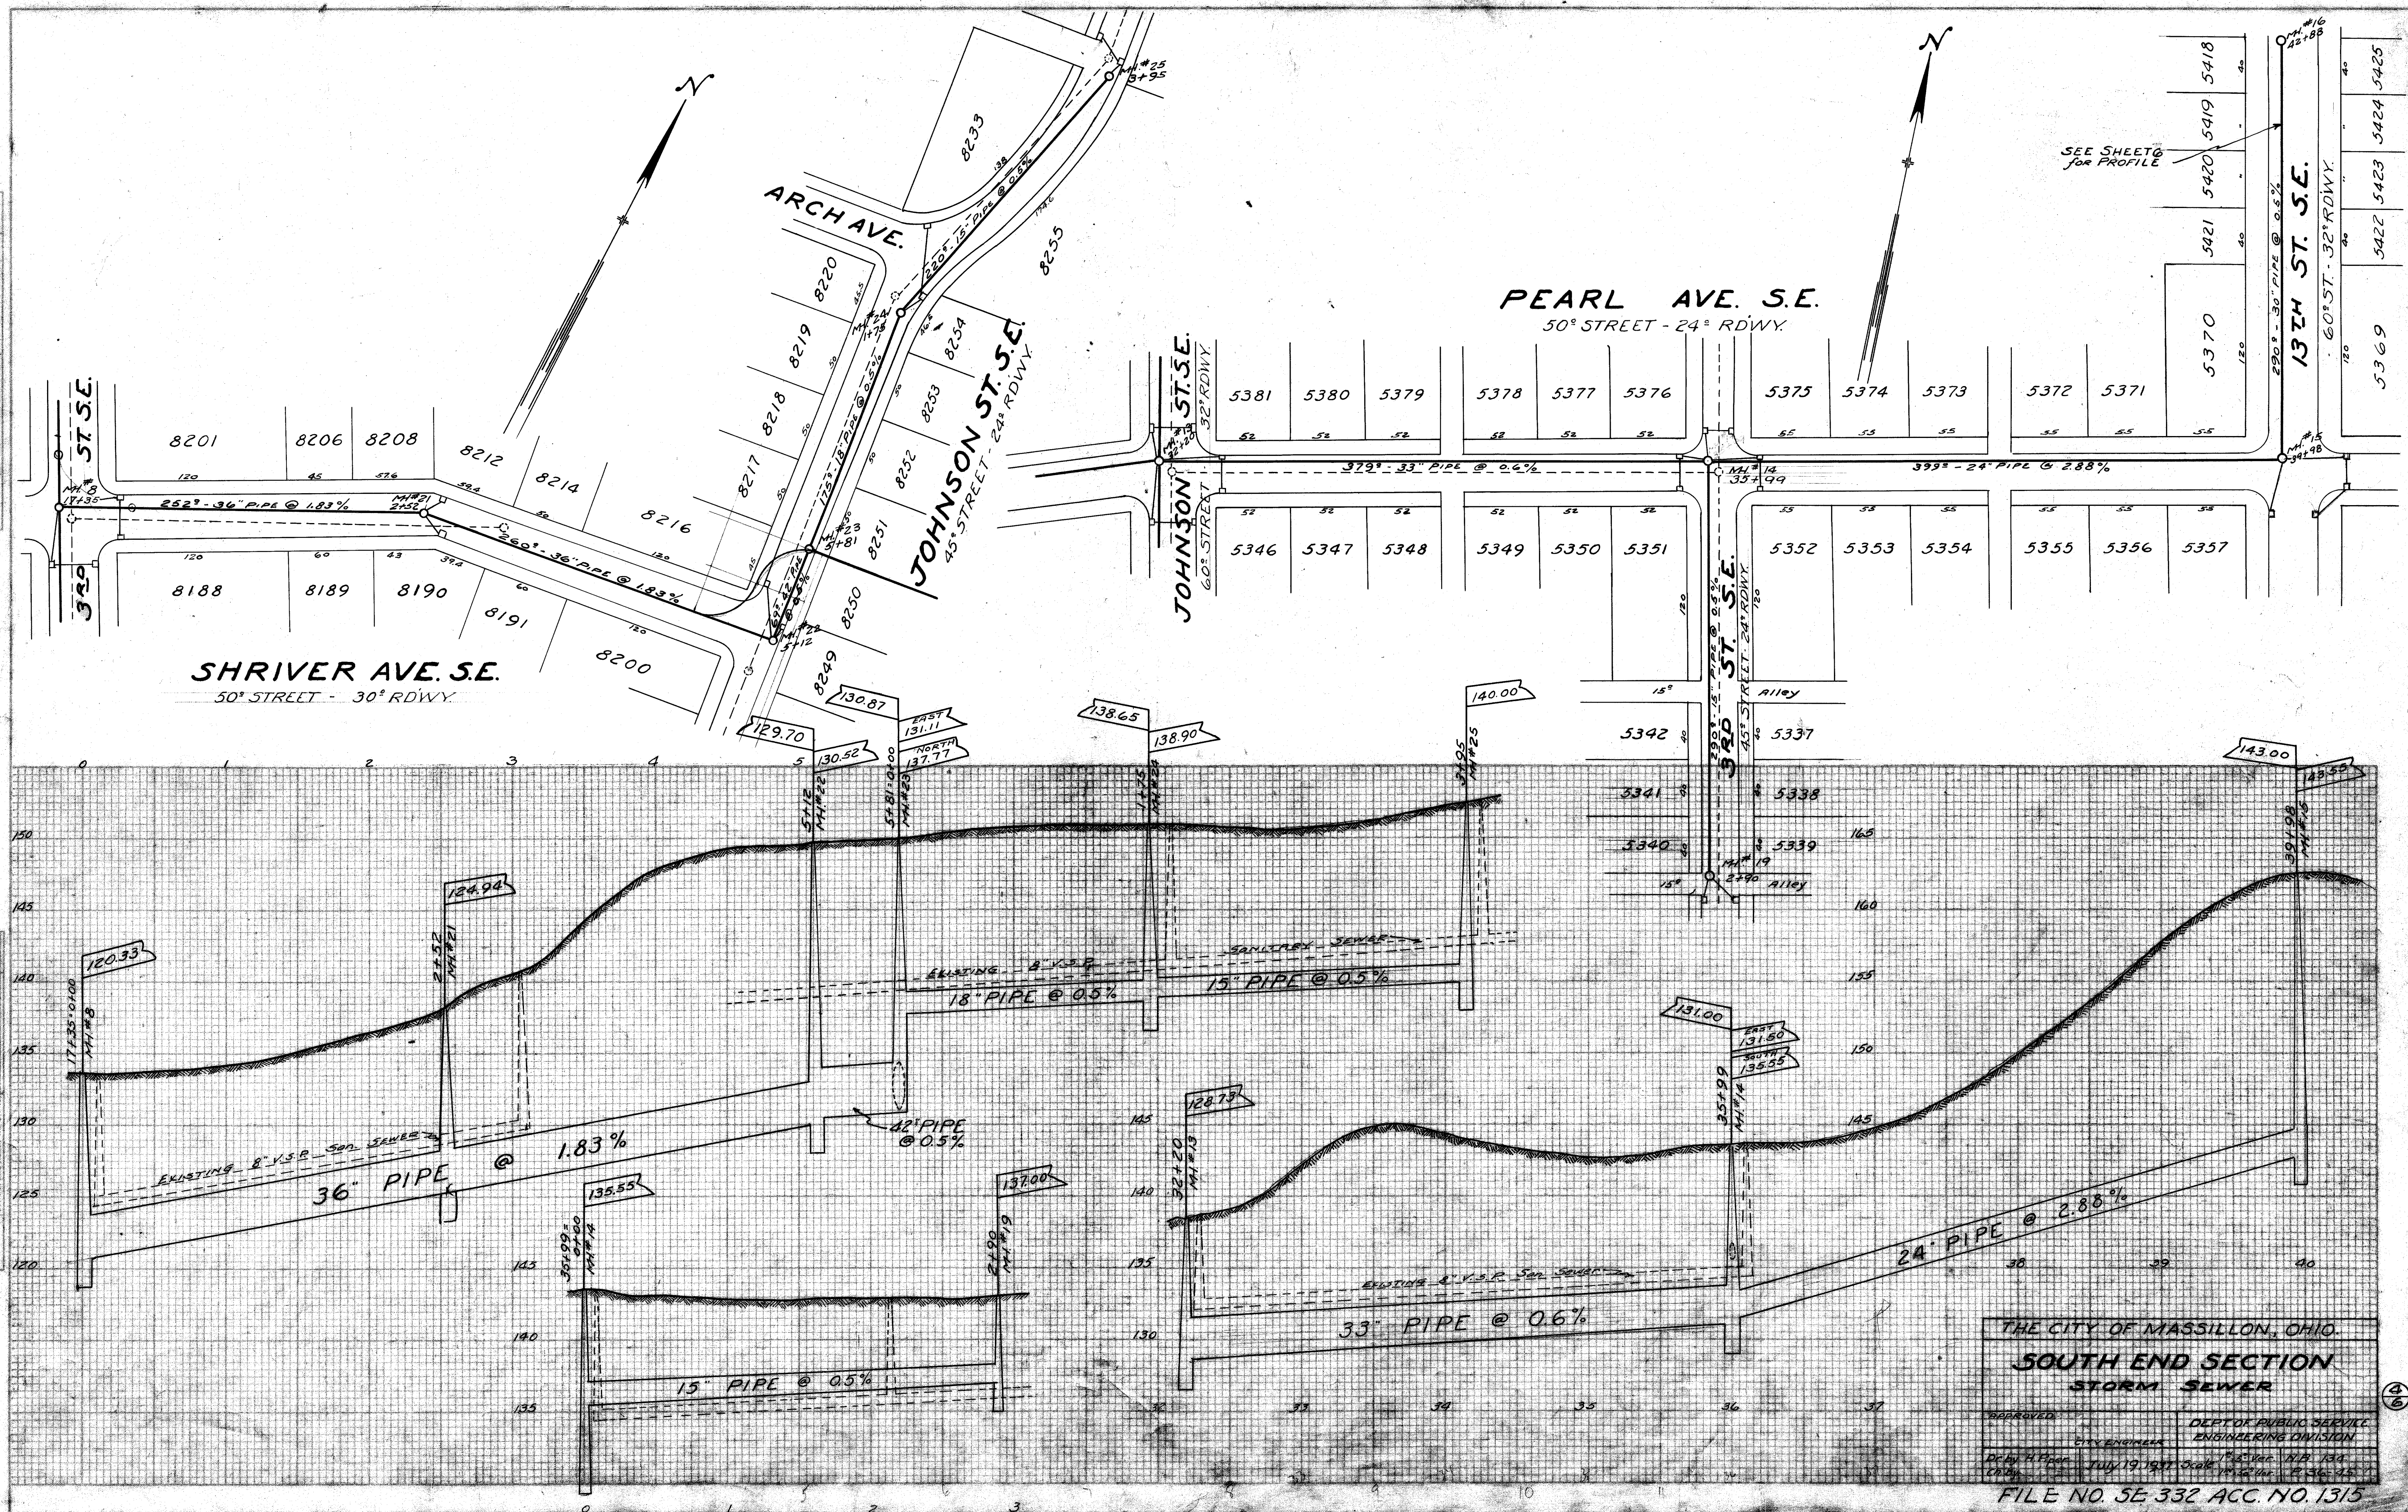

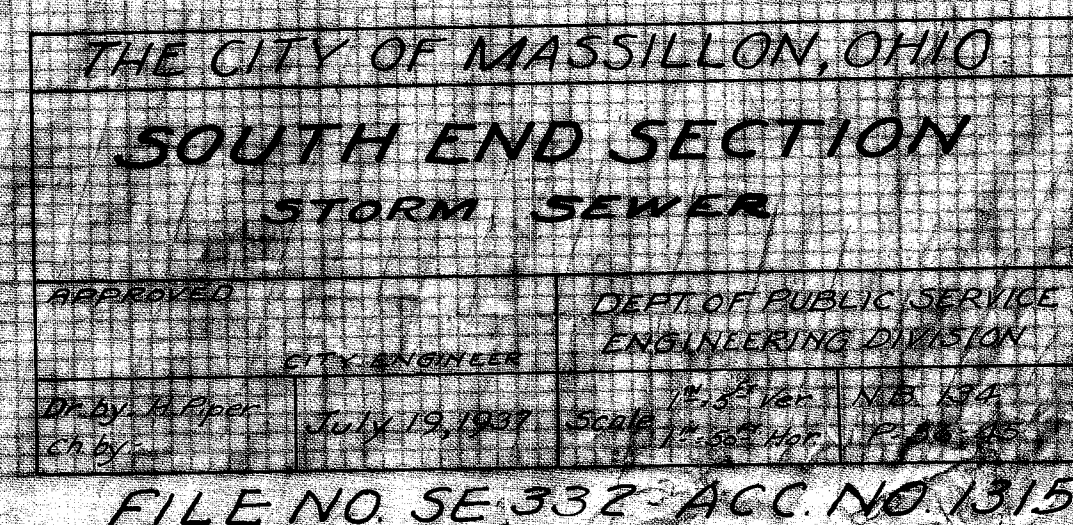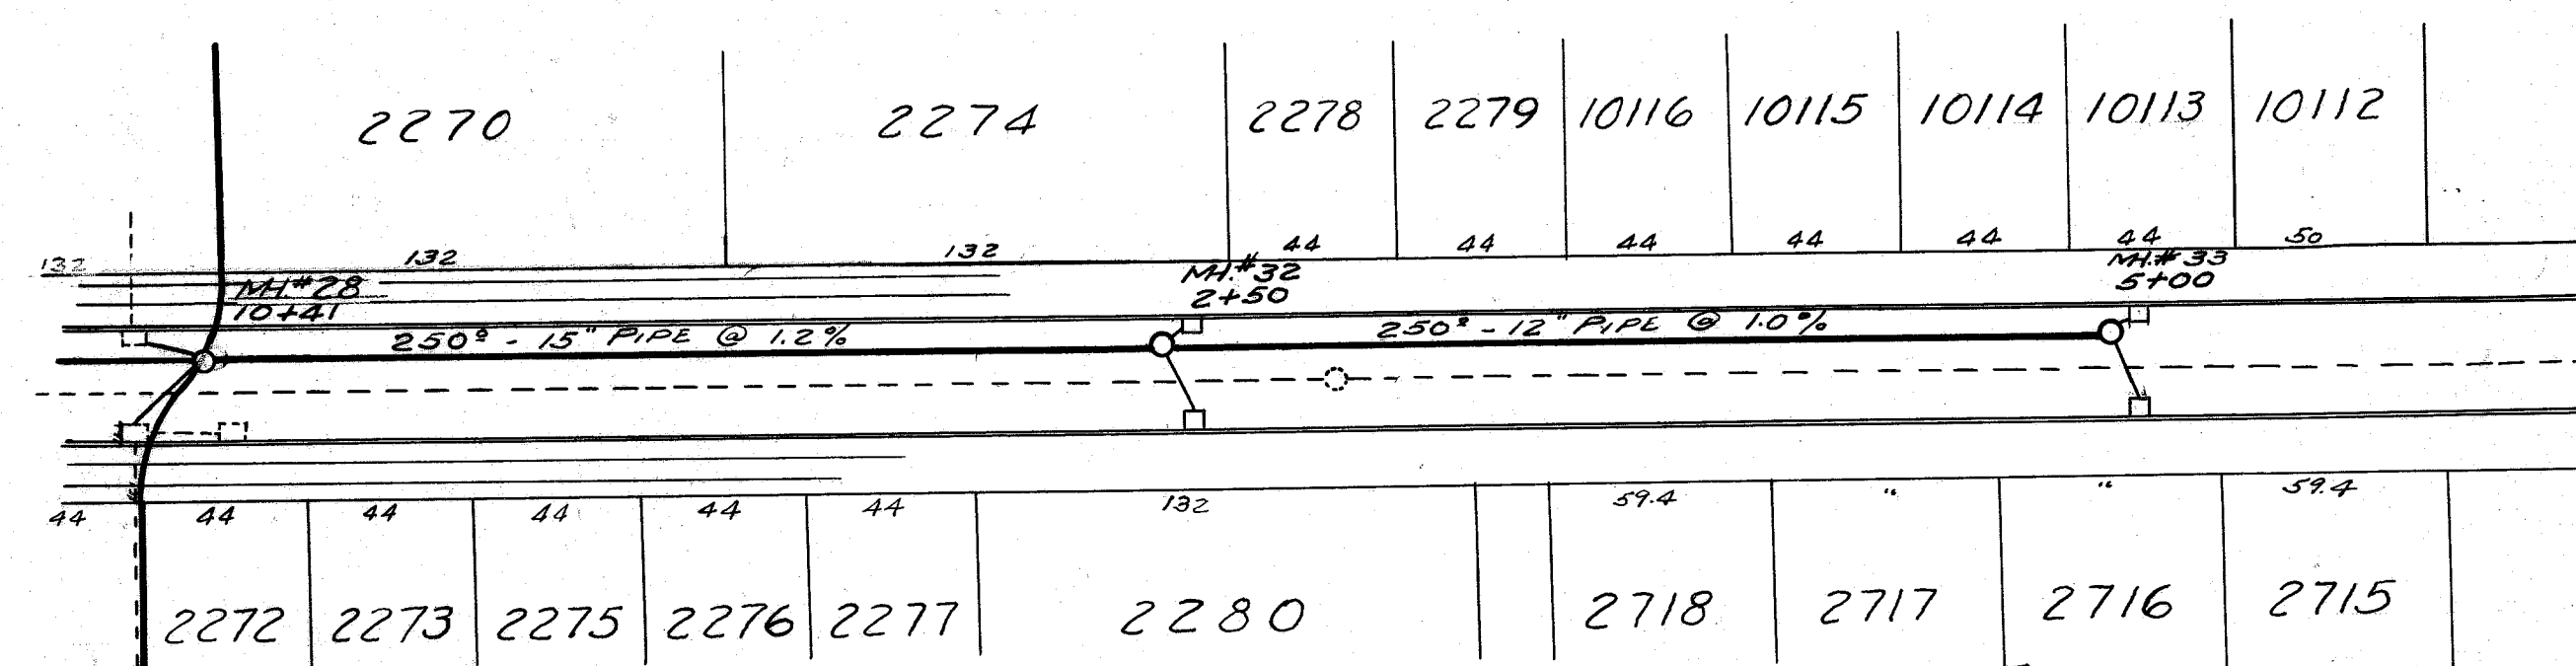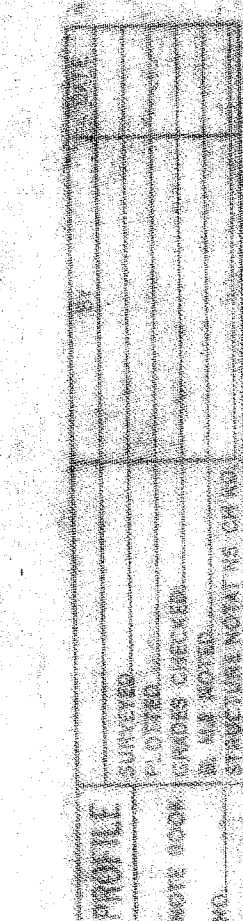

PLAN	DESIGNED	PLOTTED	ALIGNED	CHECKED	BY

PROFILE	DESIGNED	PLOTTED	CHECKED	BY

