

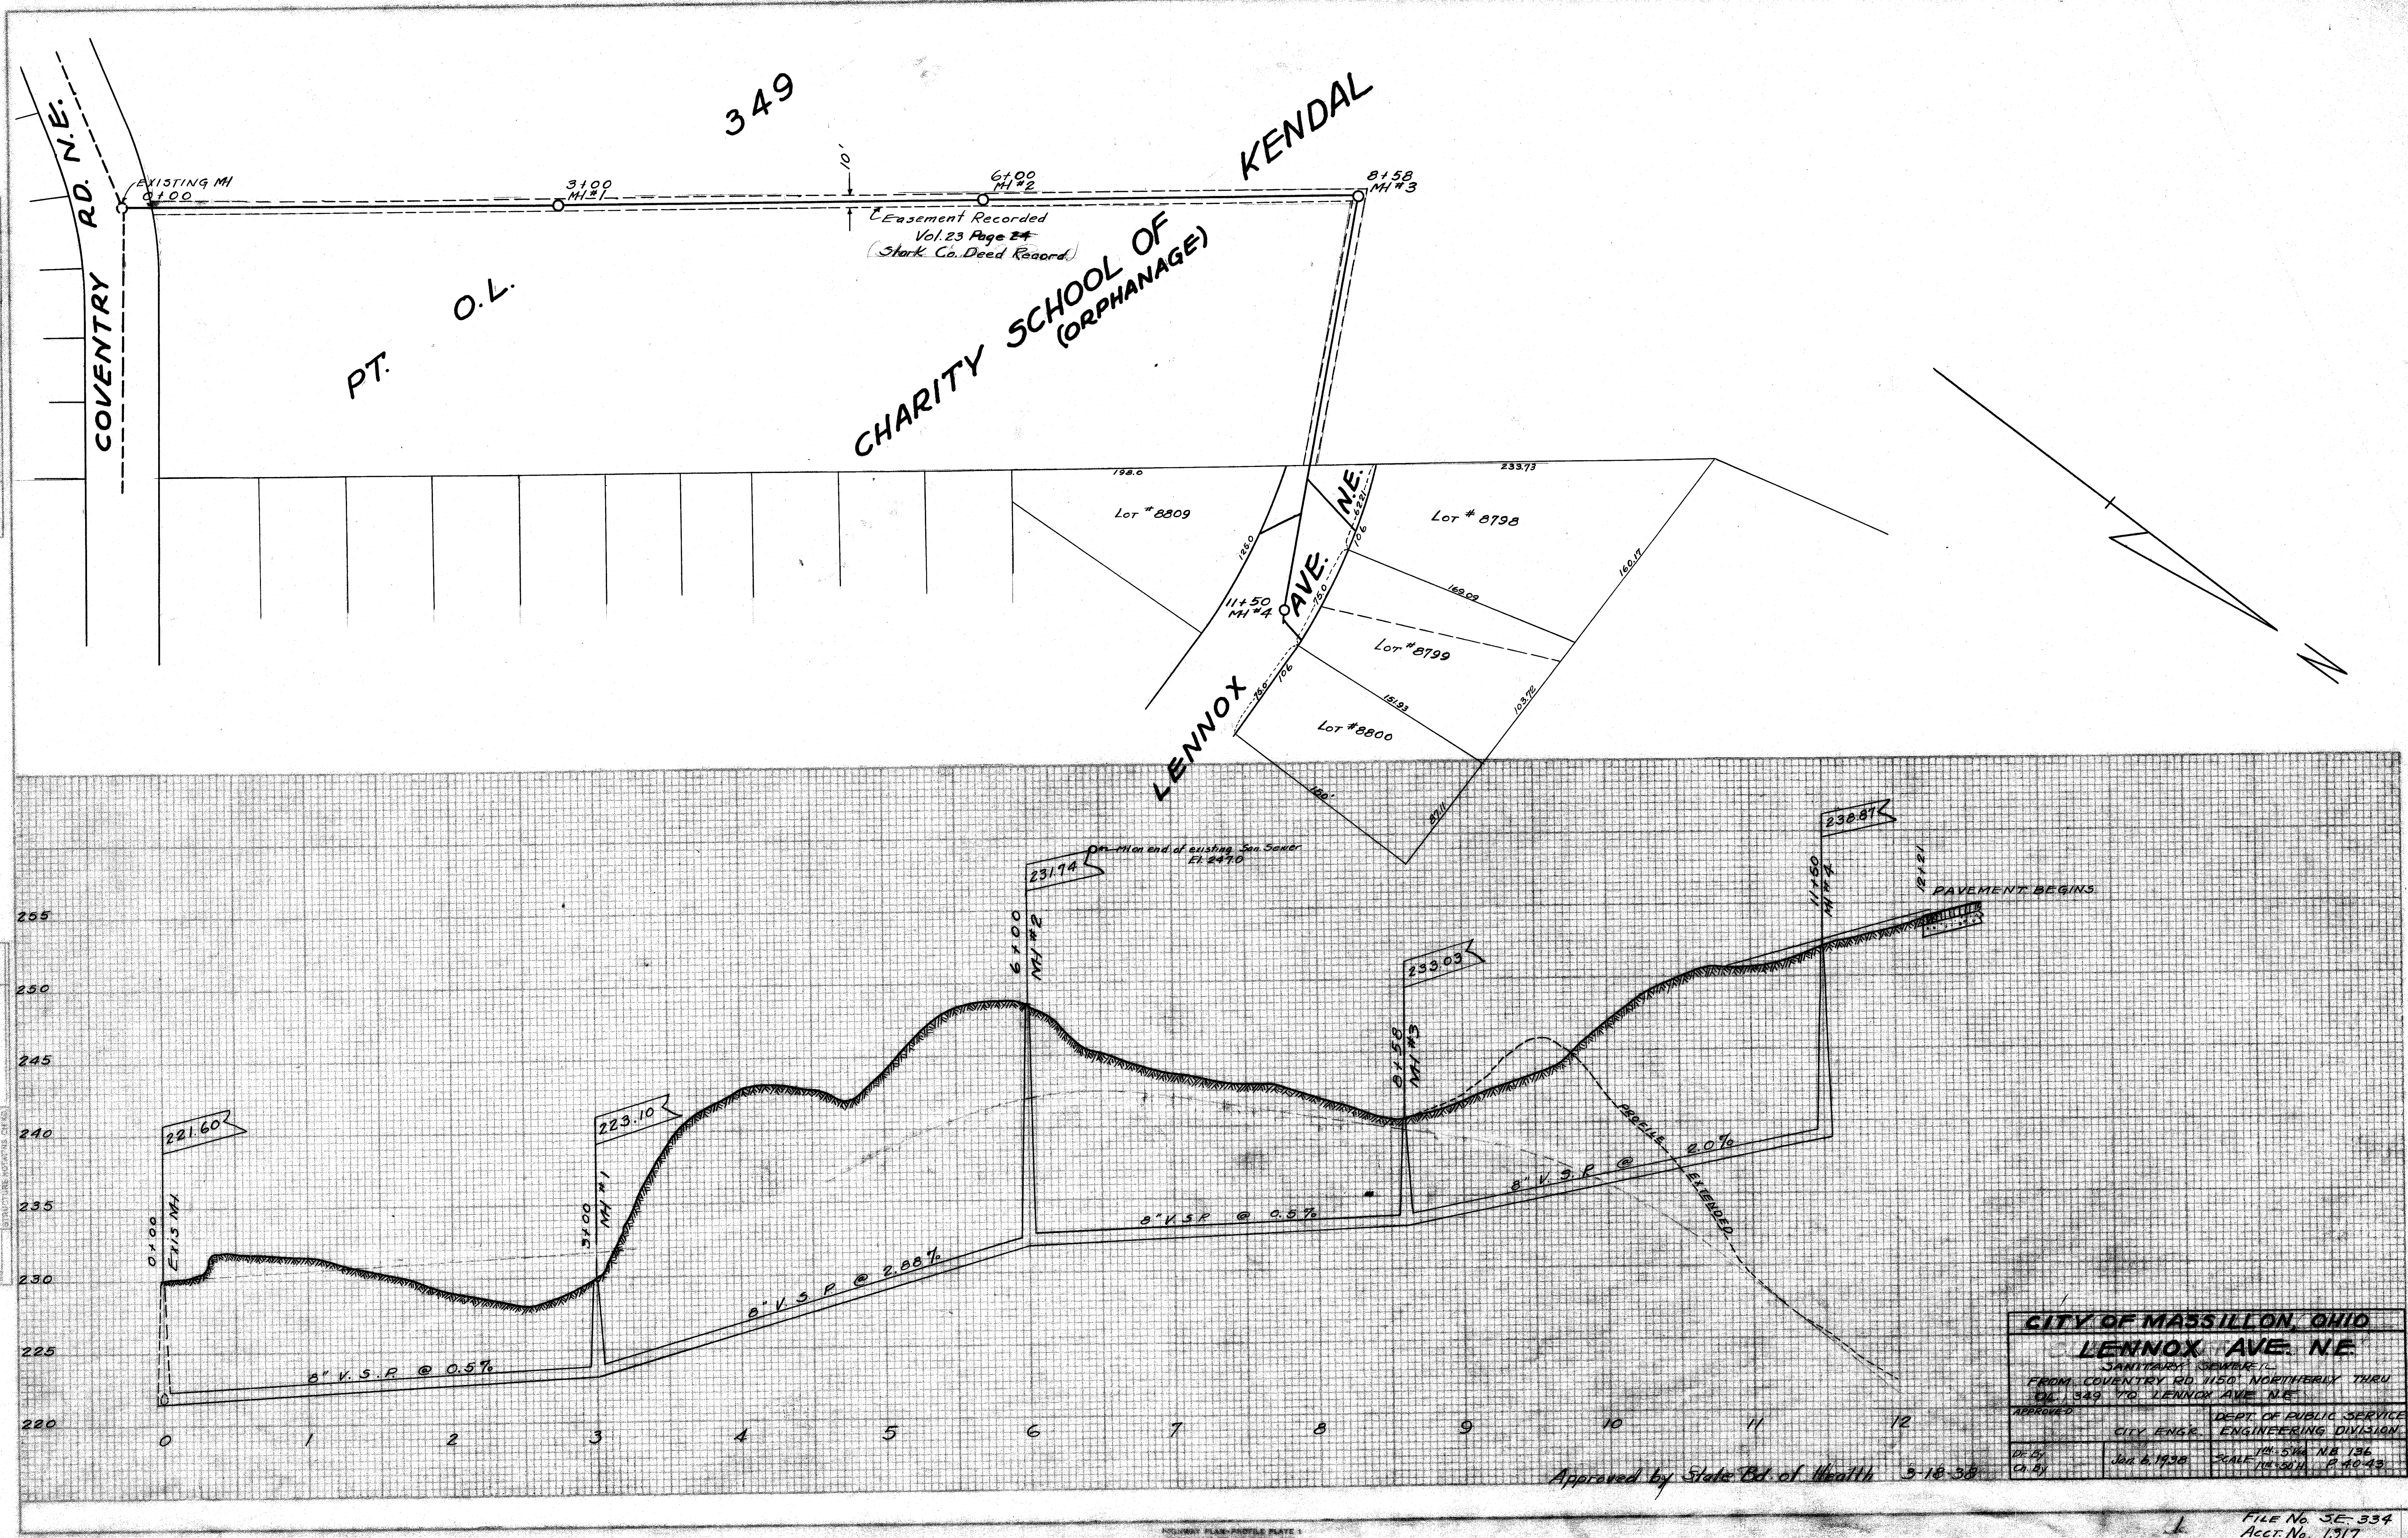


PROFILE	SURVED	DATE
NOTE BOOK	PLOTTED	
	CHARTS CHECKED	
	B. M.S. NOTED	

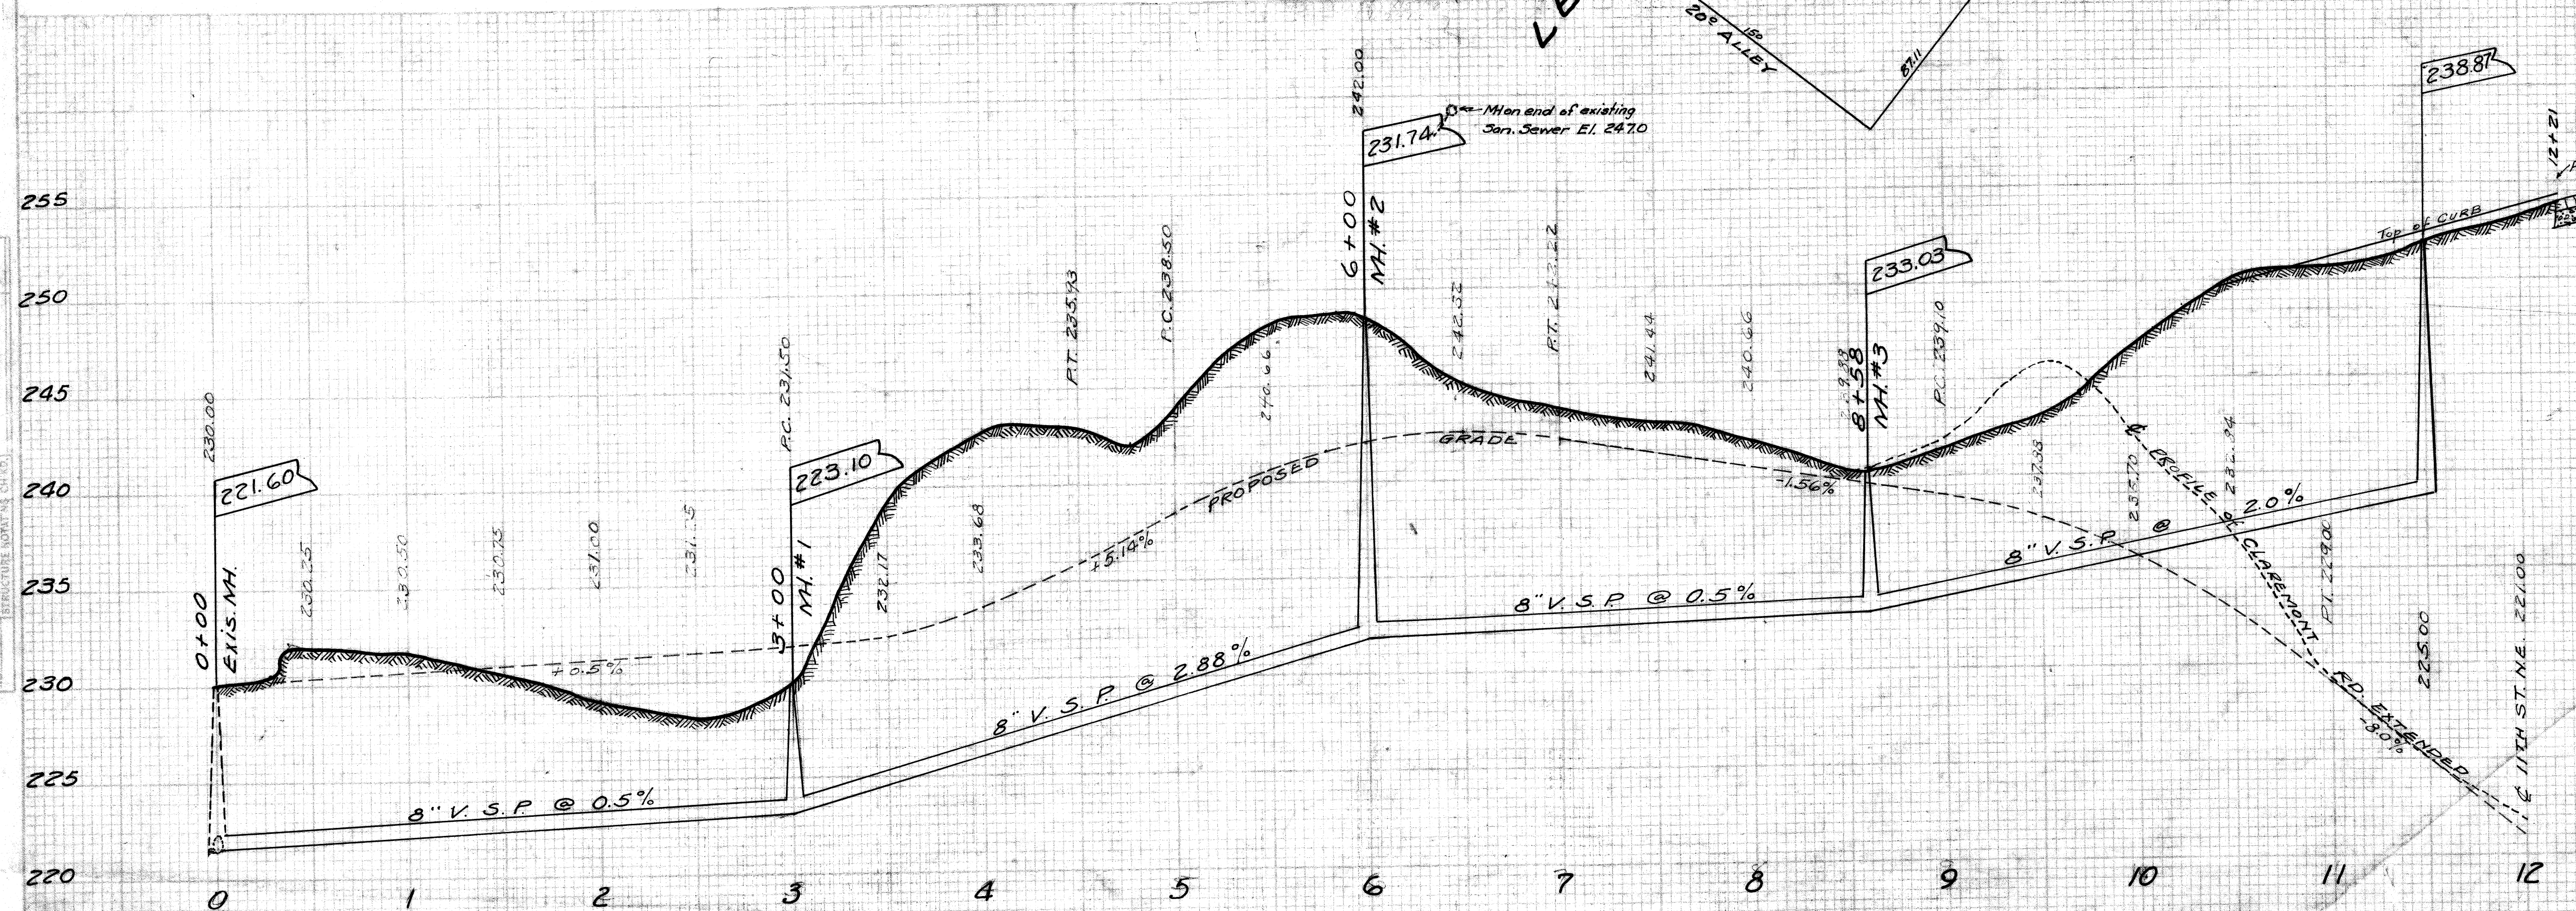

PLAN	DATE
REVISION	BY
NOTED	DATE
NOTED	DATE
NO.	

PROFILE	DATE
REVISION	BY
NOTED	DATE
NOTED	DATE
NO.	

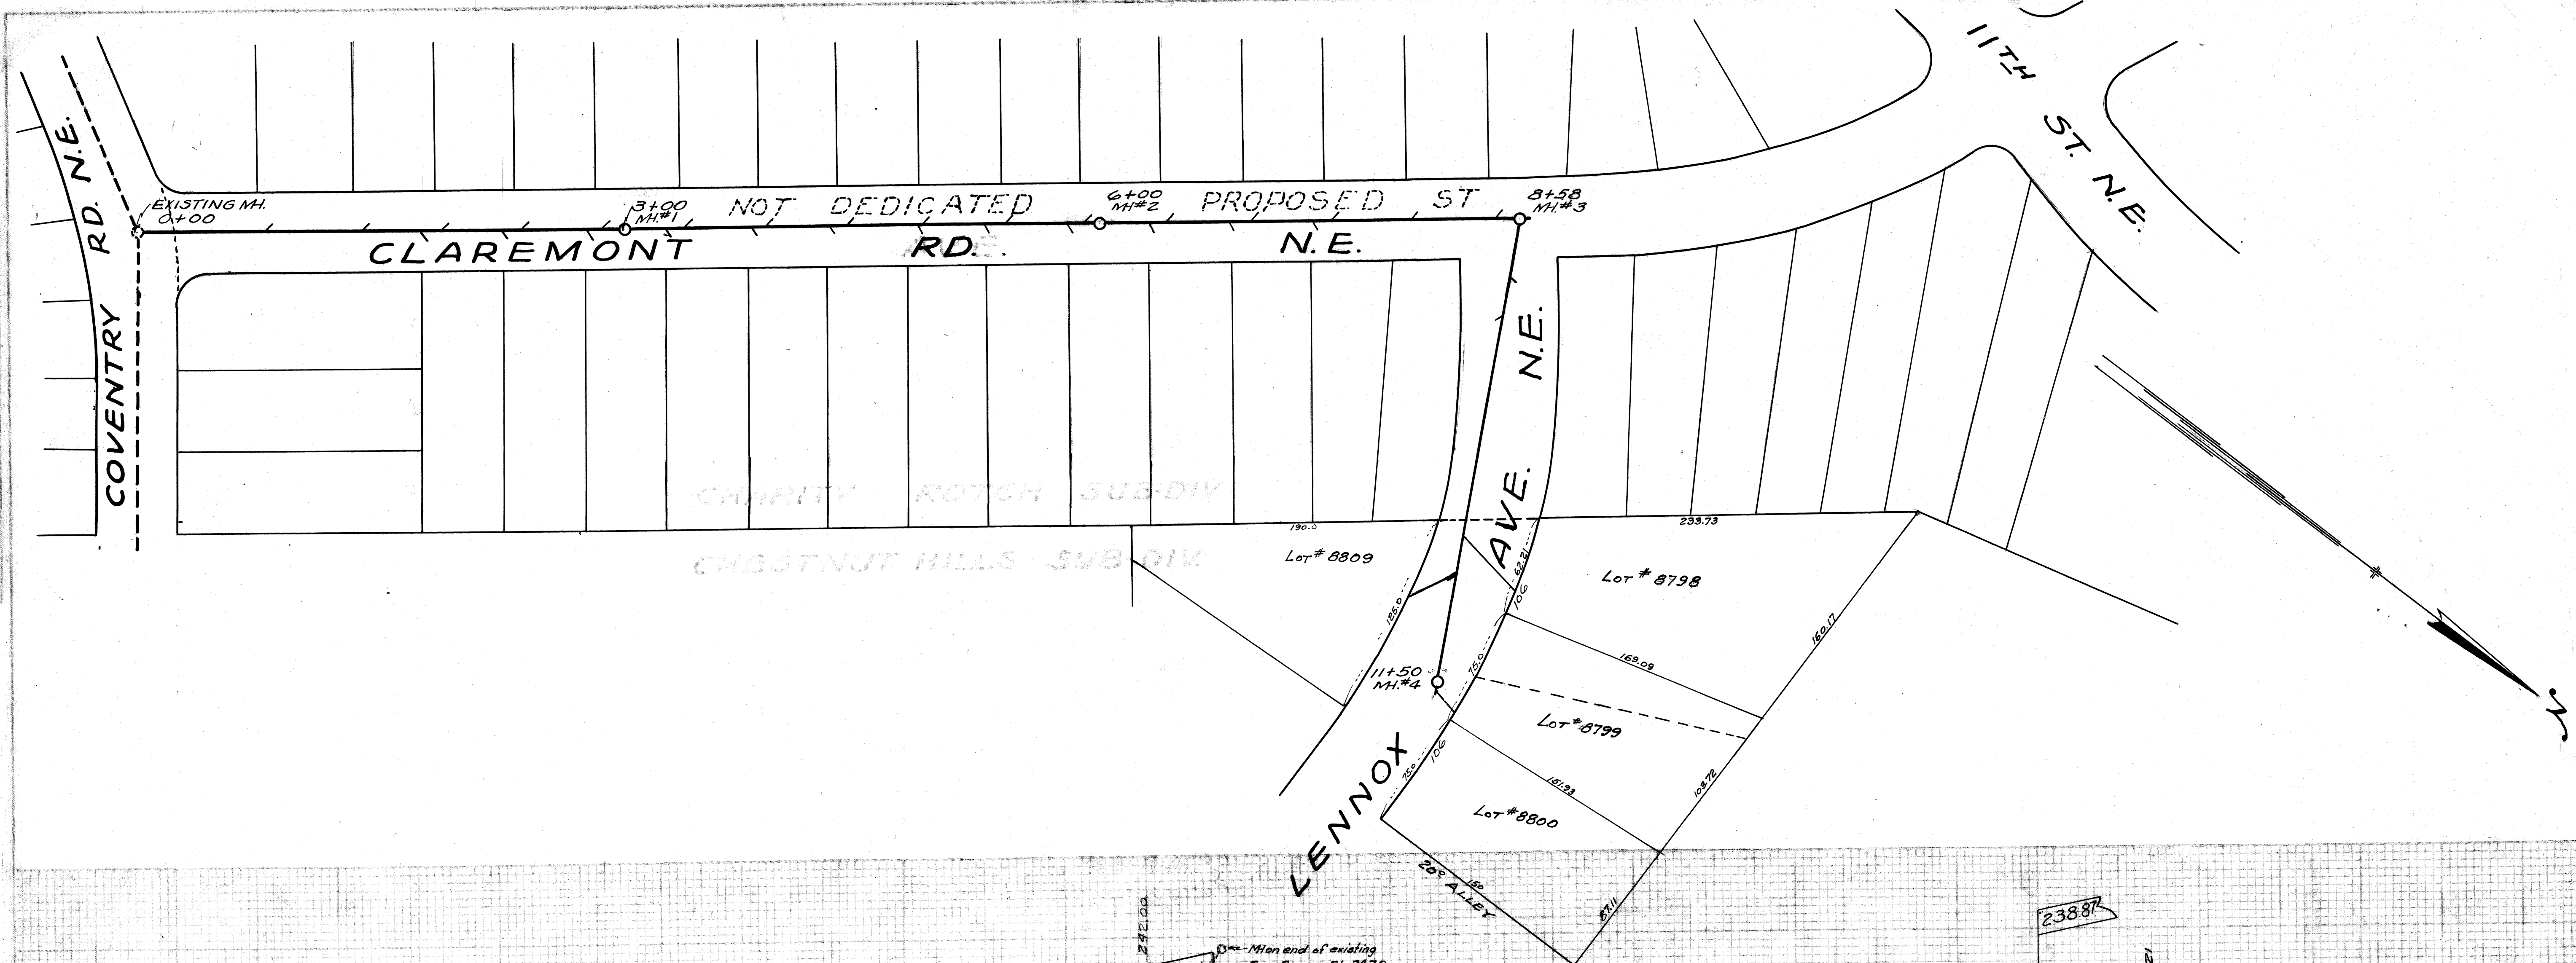

CITY OF MASSILLON OHIO	
CLAREMONT RD. N.E.	
SANITARY SEWER	
FROM COVENTRY RD. TO LENNOX AVE.	
FROM CLAREMONT RD. 290' E. ON LENNOX	
APPROVED	DEPT. OF PUBLIC SERVICE
CITY ENGINEER	ENGINEERING DIVISION
Dr. by: H. PIPER	SCALE: 1"=5' V. 1"=50' H. N.B. 136
Ch. by:	JAN. 6-1938 P. 40-43

FILE NO. 5E.334
ACC. NO. 1317
5