

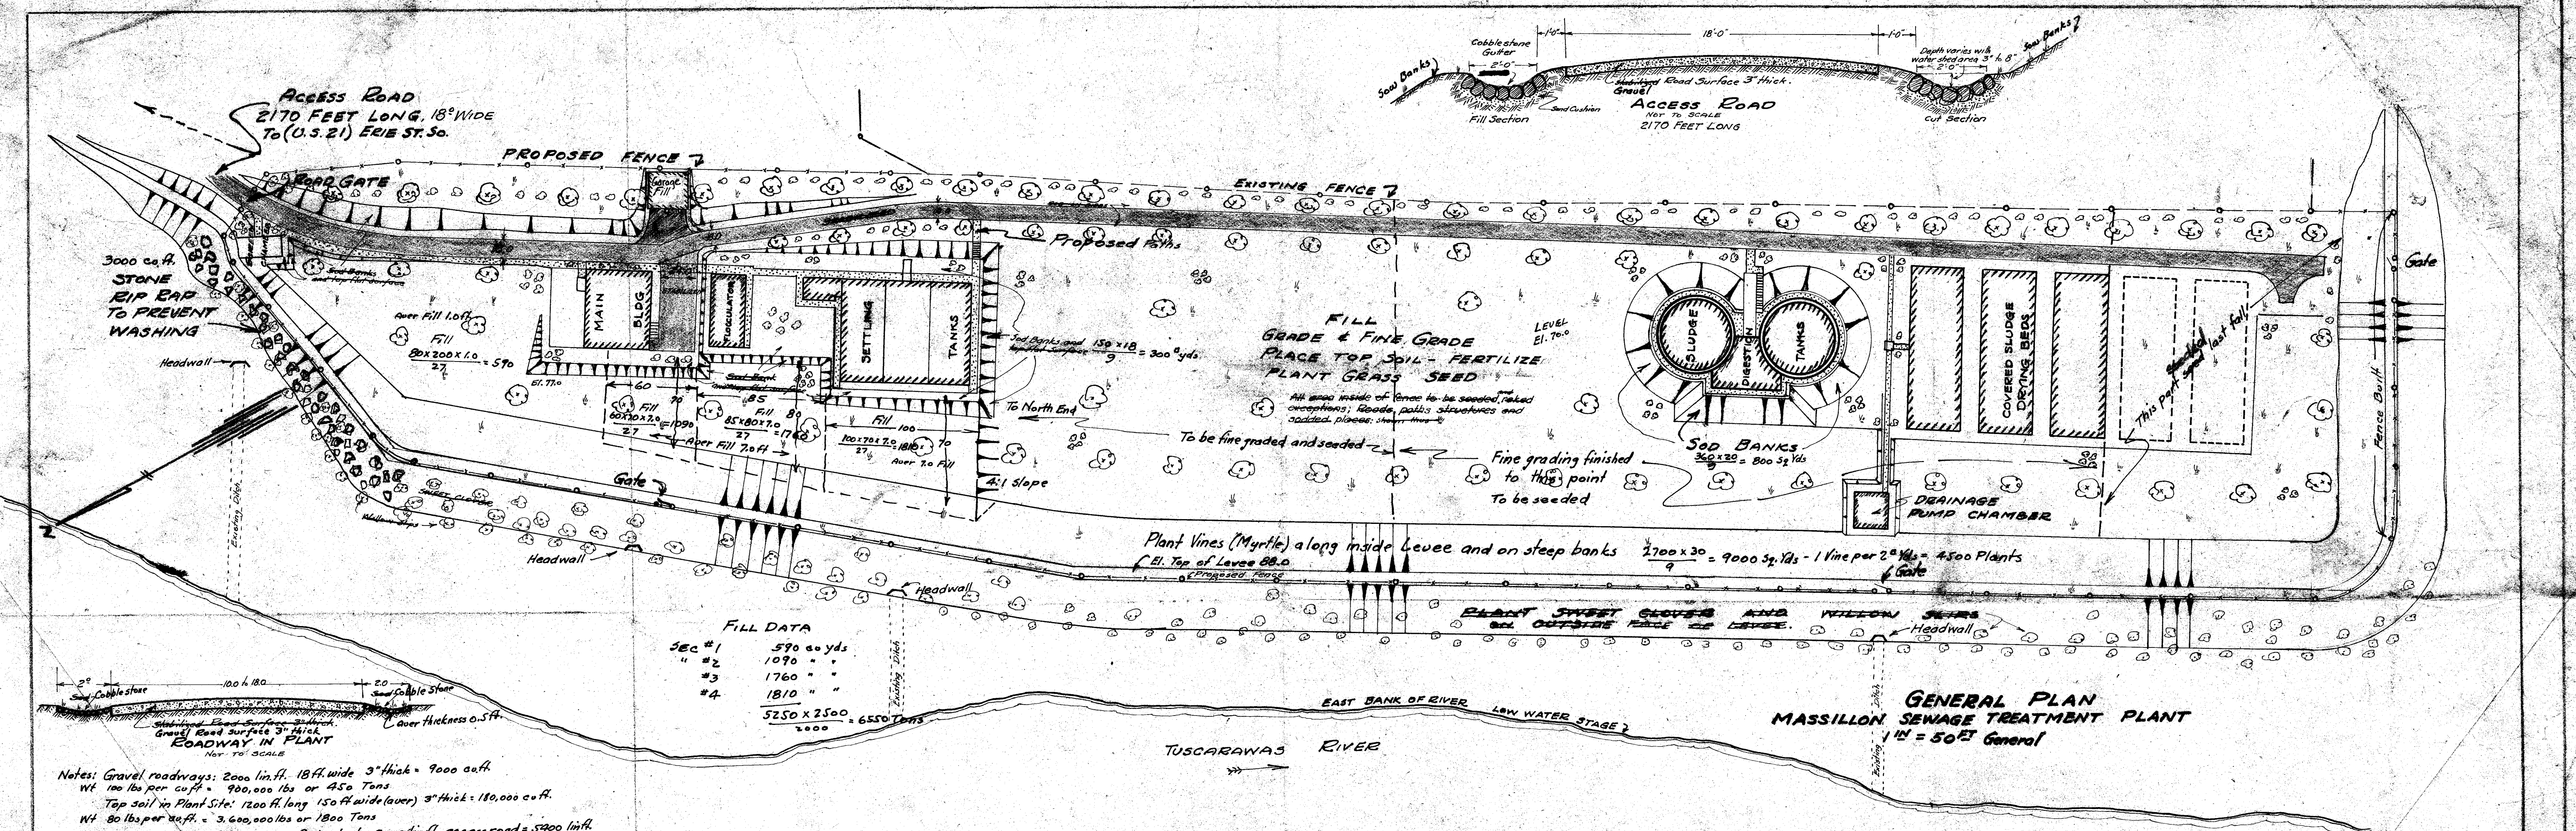
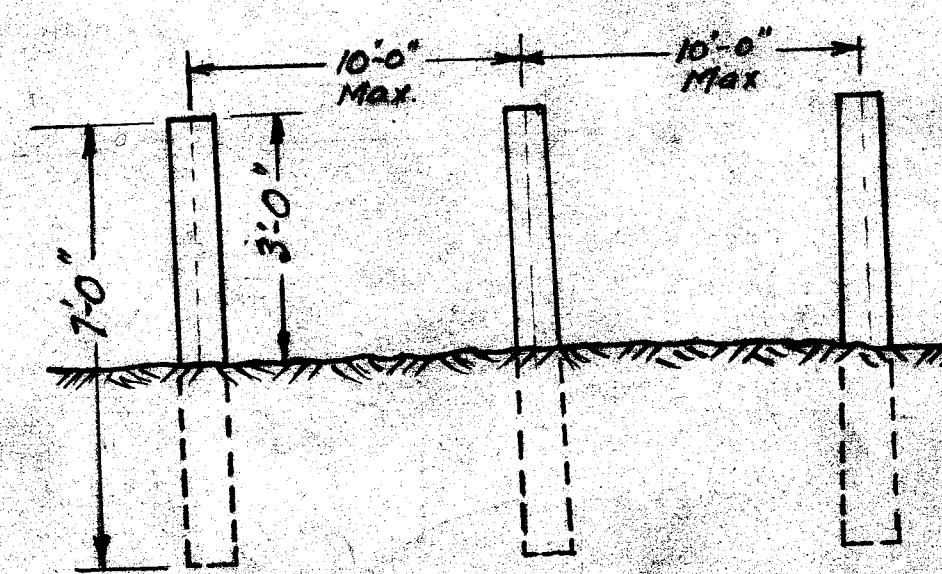


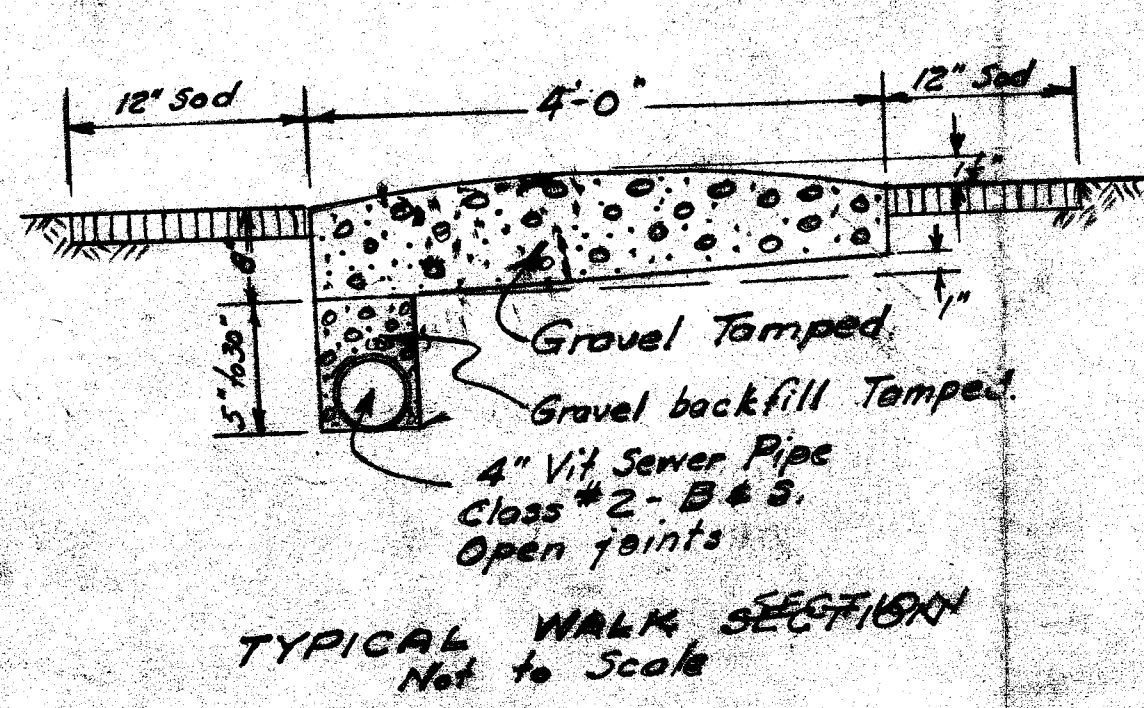

FILL DATA

SEC #1	590 cu yds
" #2	1090 "
" #3	1760 "
" #4	1810 "
	5250 x 2500 = 6550 Tons

Notes: Gravel roadways: 2000 lin. ft. 18 ft. wide 3" thick = 9000 cu ft.
Wt 100 lbs per cu ft. = 900,000 lbs or 450 Tons
Top soil in Plant Site: 1200 ft. long 150 ft. wide (aver) 3" thick = 180,000 cu ft.
Wt 80 lbs per cu ft. = 3,600,000 lbs or 1800 Tons
Cobble stone gutter: 2400 lin. ft. in plant + 3000 lin. ft. access road = 5400 lin. ft.
5400 x 2 x 0.6 = 200 cu yds stone

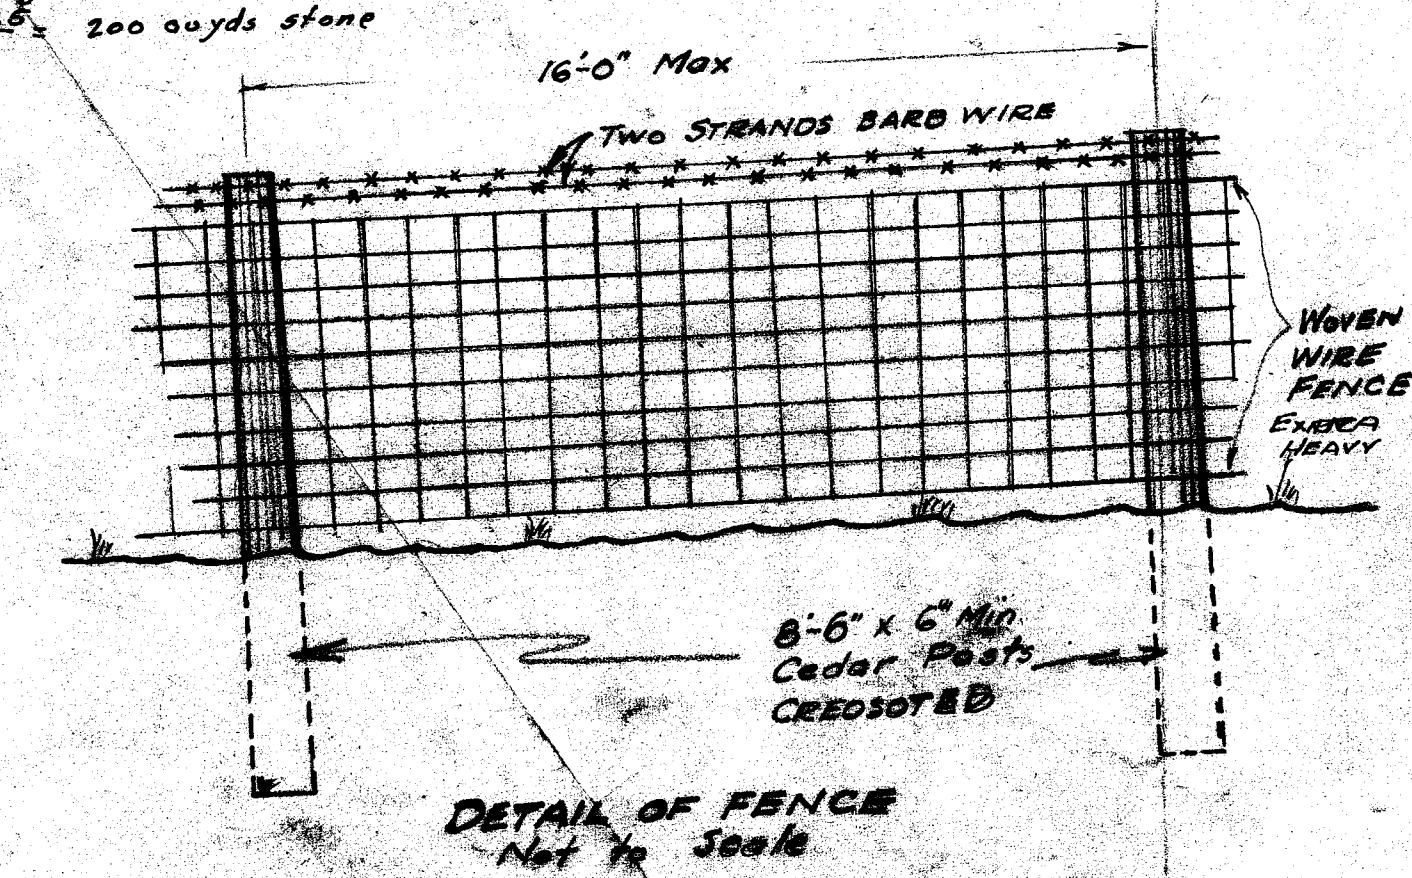

THE CITY OF MASSILLON, OHIO	
PLAN OF SEWAGE TREATMENT PLANT	
FOR WPA PROJECT #376-5247	
APPROVED	DEPT. OF PUBLIC SERVICE
CITY ENGINEER	ENGINEERING DIVISION
BY	SCALE
G.C. Wallace	As NOTED
	May 11 1937

FILE No SE 338 - ACC No 1321