



DATE	BY	REVIEWED	DATE
PLAN	SURVEYED	DESIGNED	CHECKED

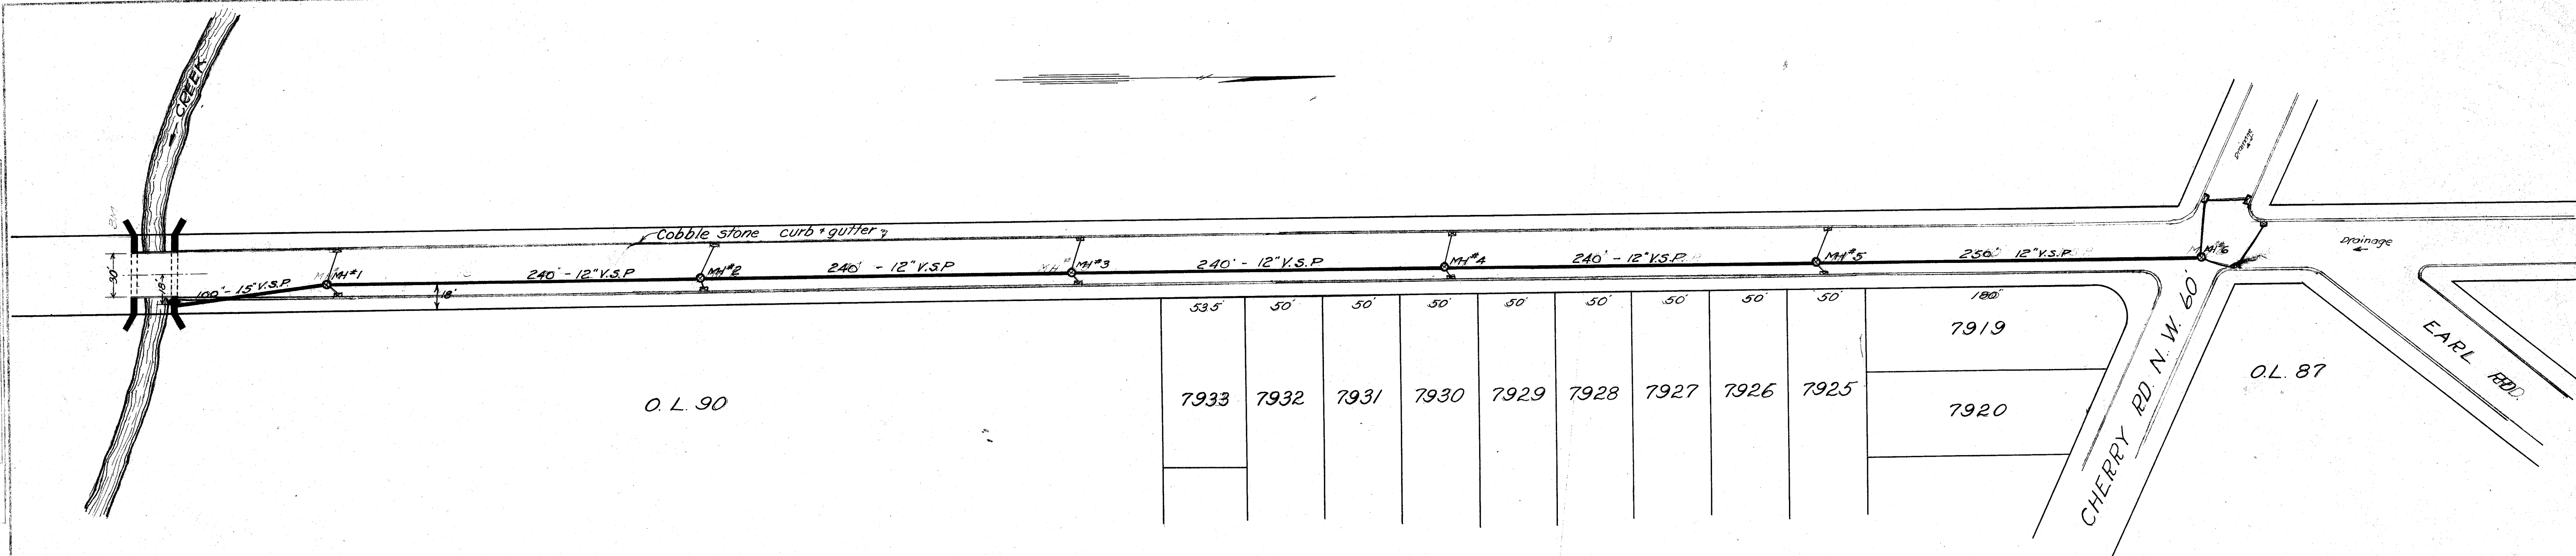

**17TH ST, N.W.
STORM SEWER**

DATE	BY	REVIEWED	DATE
PROFILE	SURVEYED	DESIGNED	CHECKED

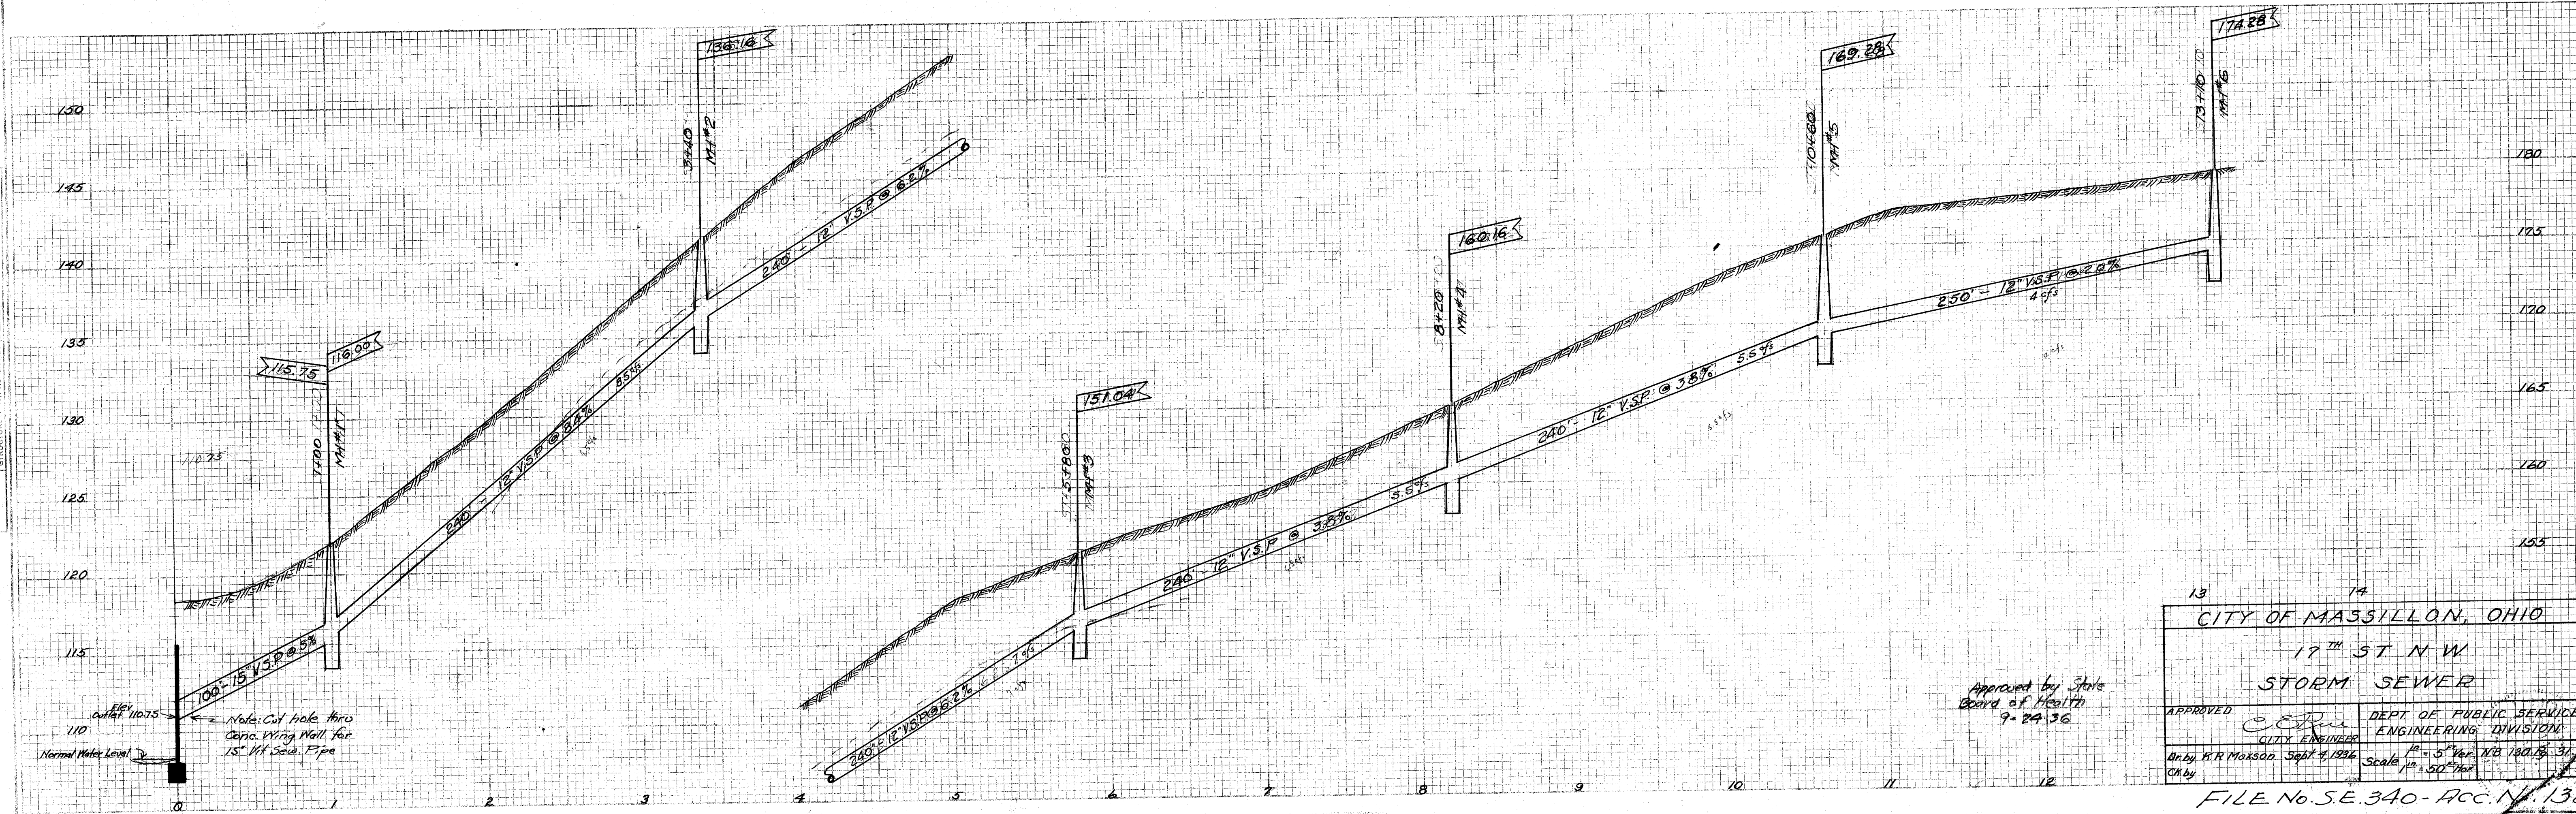

Approved by State
Board of Health
9-24-36

CITY OF MASSILLON, OHIO	
17 TH ST N.W. STORM SEWER	
APPROVED	DEPT. OF PUBLIC SERVICE ENGINEERING DIVISION
CITY ENGINEER	Scale 1" = 5' Vert. 1" = 50' Hor.
Drawn by K.R. Maxson Sept. 7, 1936	FILE No. S.E. 340-ACC. N. 1323