

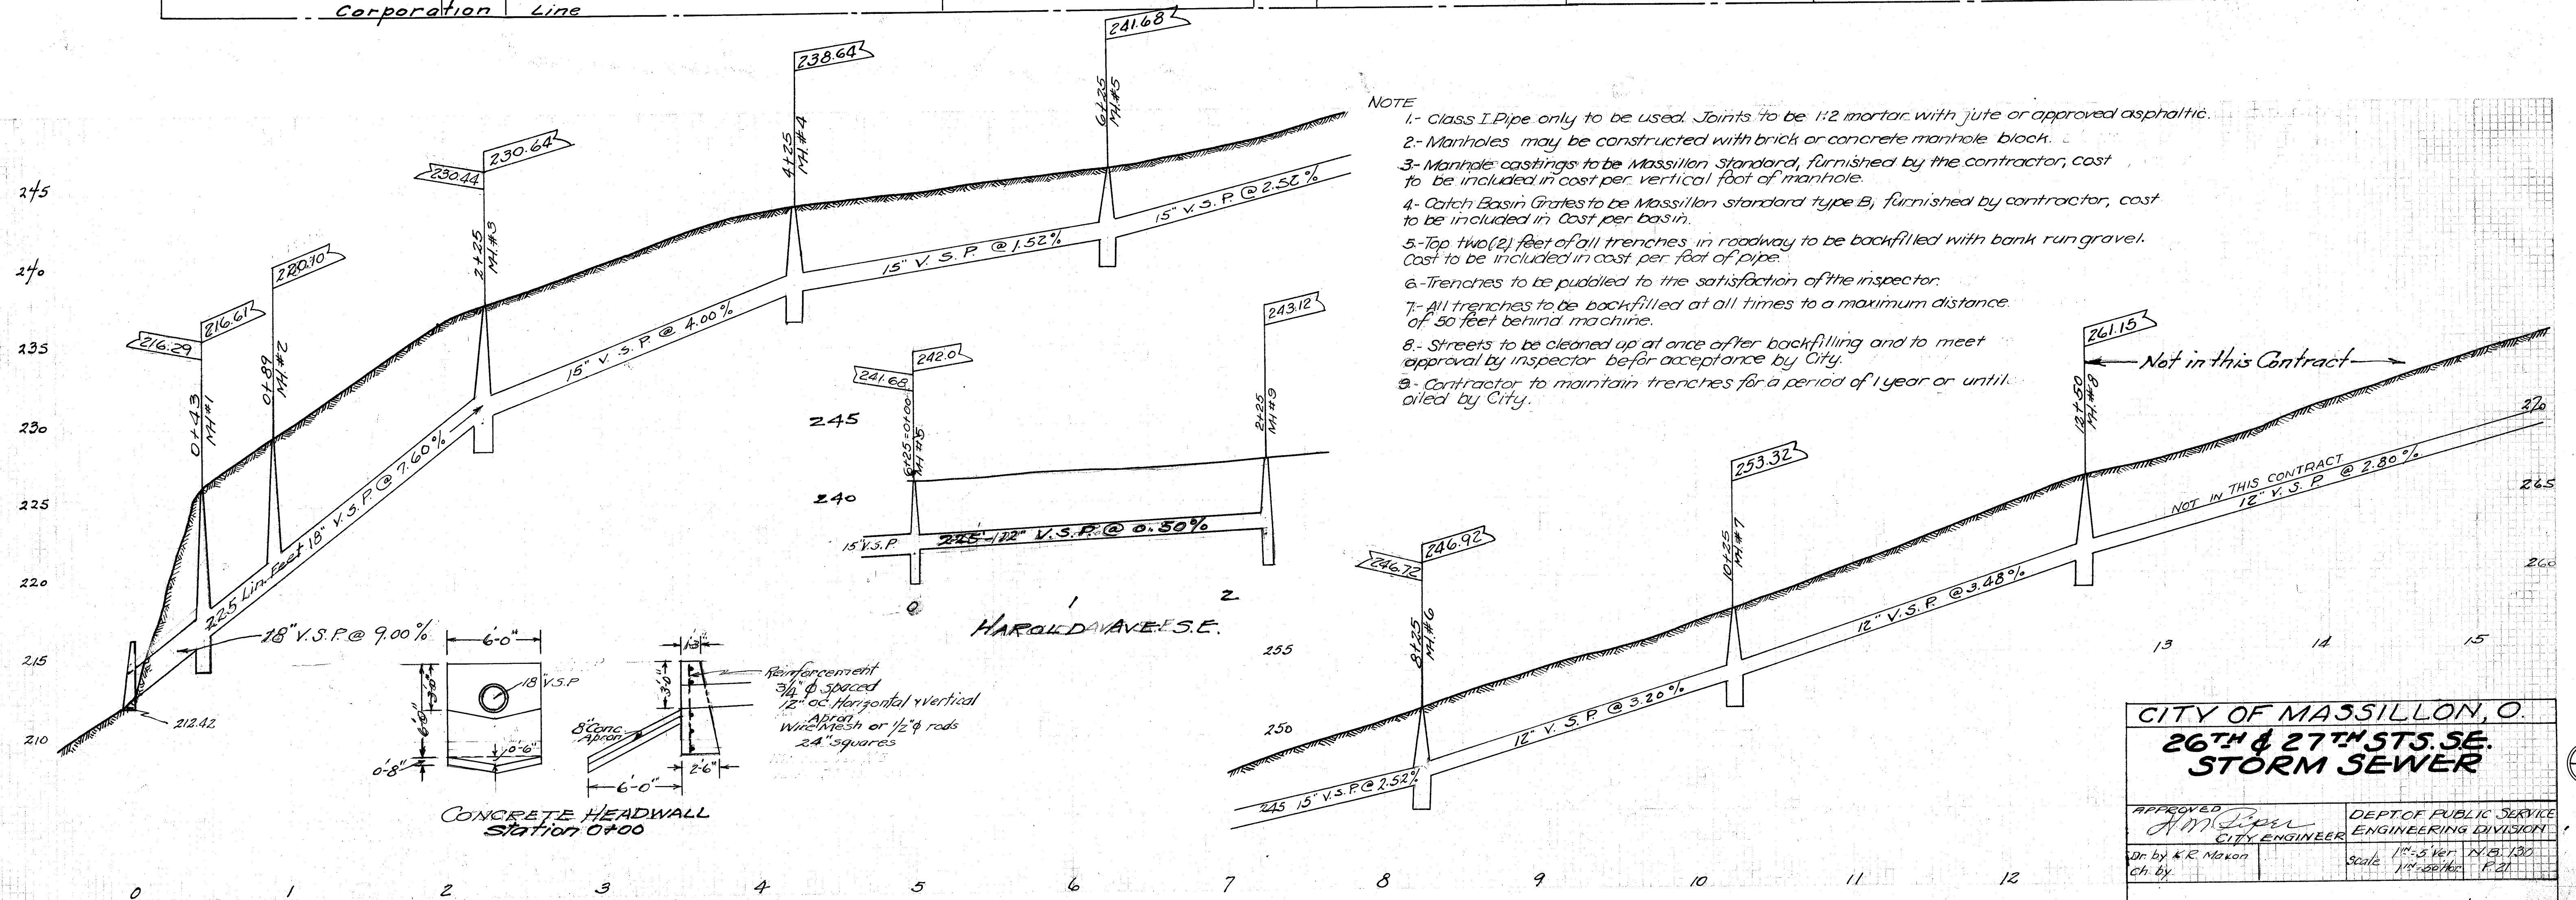


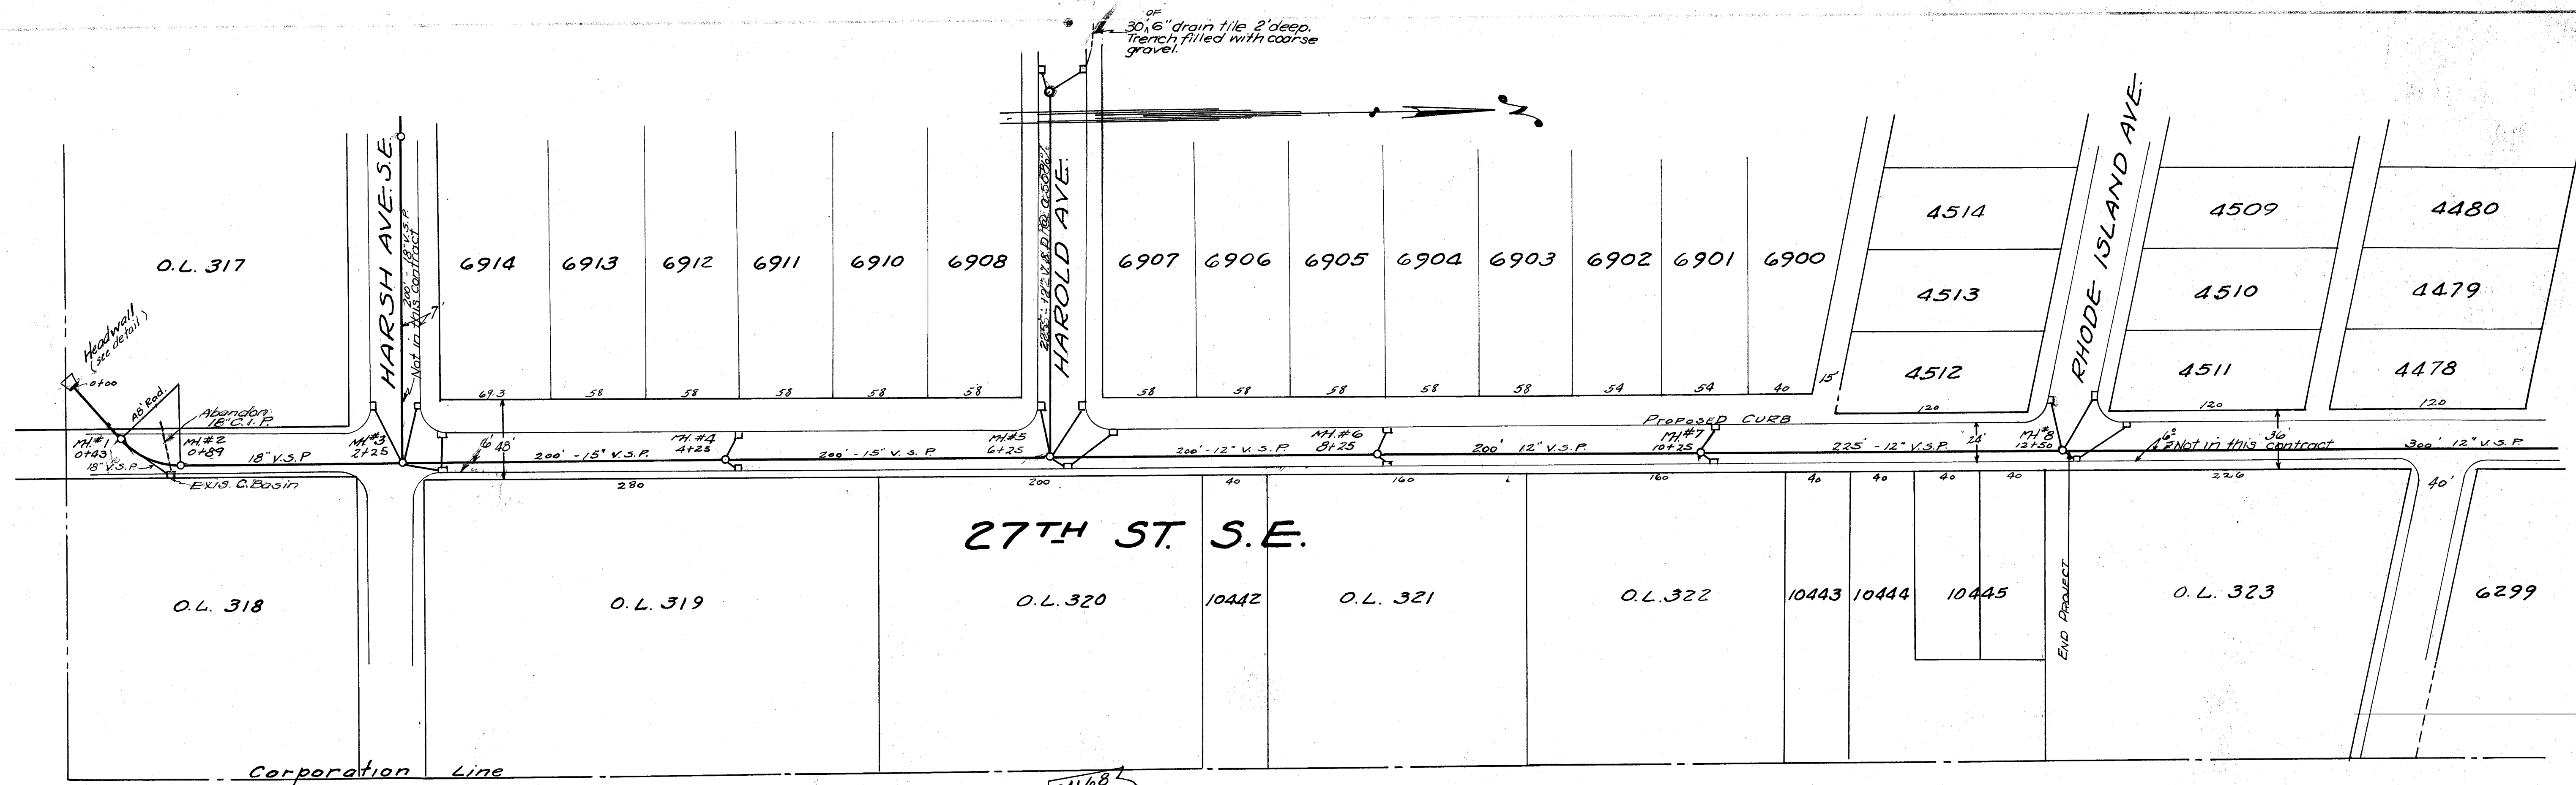


- NOTE
- 1- Class I Pipe only to be used. Joints to be 1:2 mortar with jute or approved asphaltic.
 - 2- Manholes may be constructed with brick or concrete manhole block.
 - 3- Manhole castings to be Massillon Standard, furnished by the contractor, cost to be included in cost per vertical foot of manhole.
 - 4- Catch Basin Grates to be Massillon standard type B, furnished by contractor, cost to be included in cost per basin.
 - 5- Top two (2) feet of all trenches in roadway to be backfilled with bank run gravel. Cost to be included in cost per foot of pipe.
 - 6- Trenches to be puddled to the satisfaction of the inspector.
 - 7- All trenches to be backfilled at all times to a maximum distance of 50 feet behind machine.
 - 8- Streets to be cleaned up at once after backfilling and to meet approval by inspector before acceptance by City.
 - 9- Contractor to maintain trenches for a period of 1 year or until oiled by City.

CITY OF MASSILLON, O.	
26TH & 27TH STS. SE.	
STORM SEWER	
APPROVED <i>[Signature]</i> CITY ENGINEER	DEPT. OF PUBLIC SERVICE ENGINEERING DIVISION
Dr. by K.R. Maxon Ch. by	Scale 1" = 5' Ver. 1" = 120' H. 11-20-1914 F.21
FILE No. 3E.345 - ACC. No. 1328	

SURVEYED
 PLOTTED
 CHECKED
 NO.


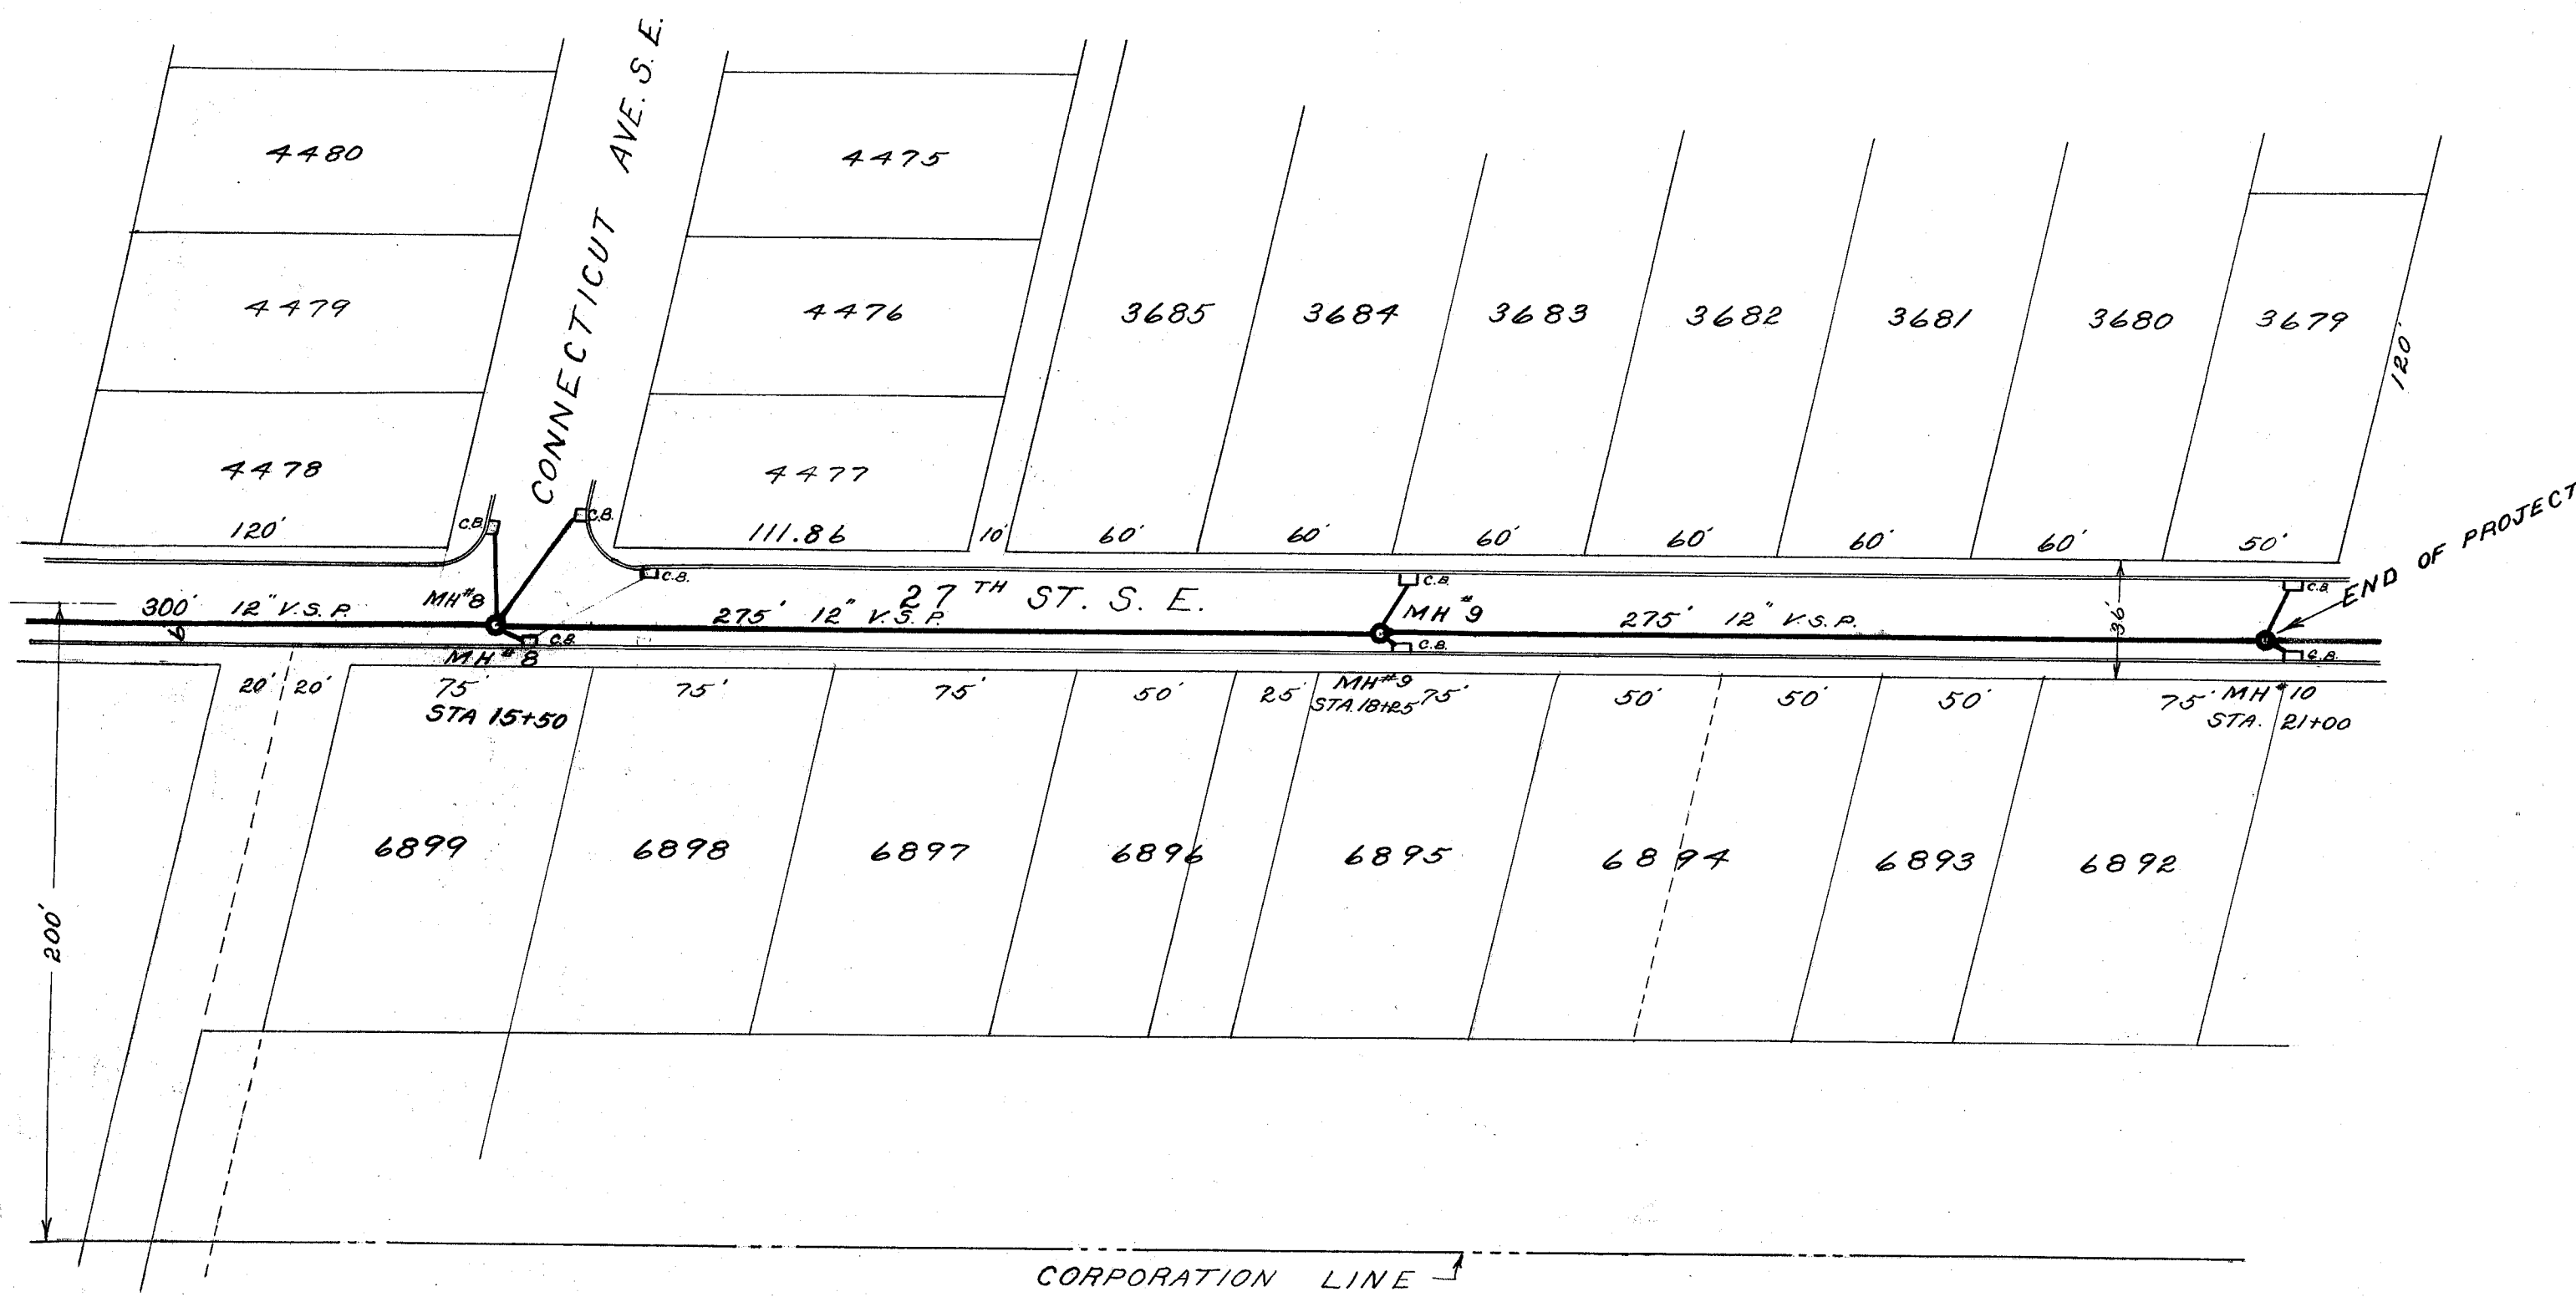


27TH ST. S.E.

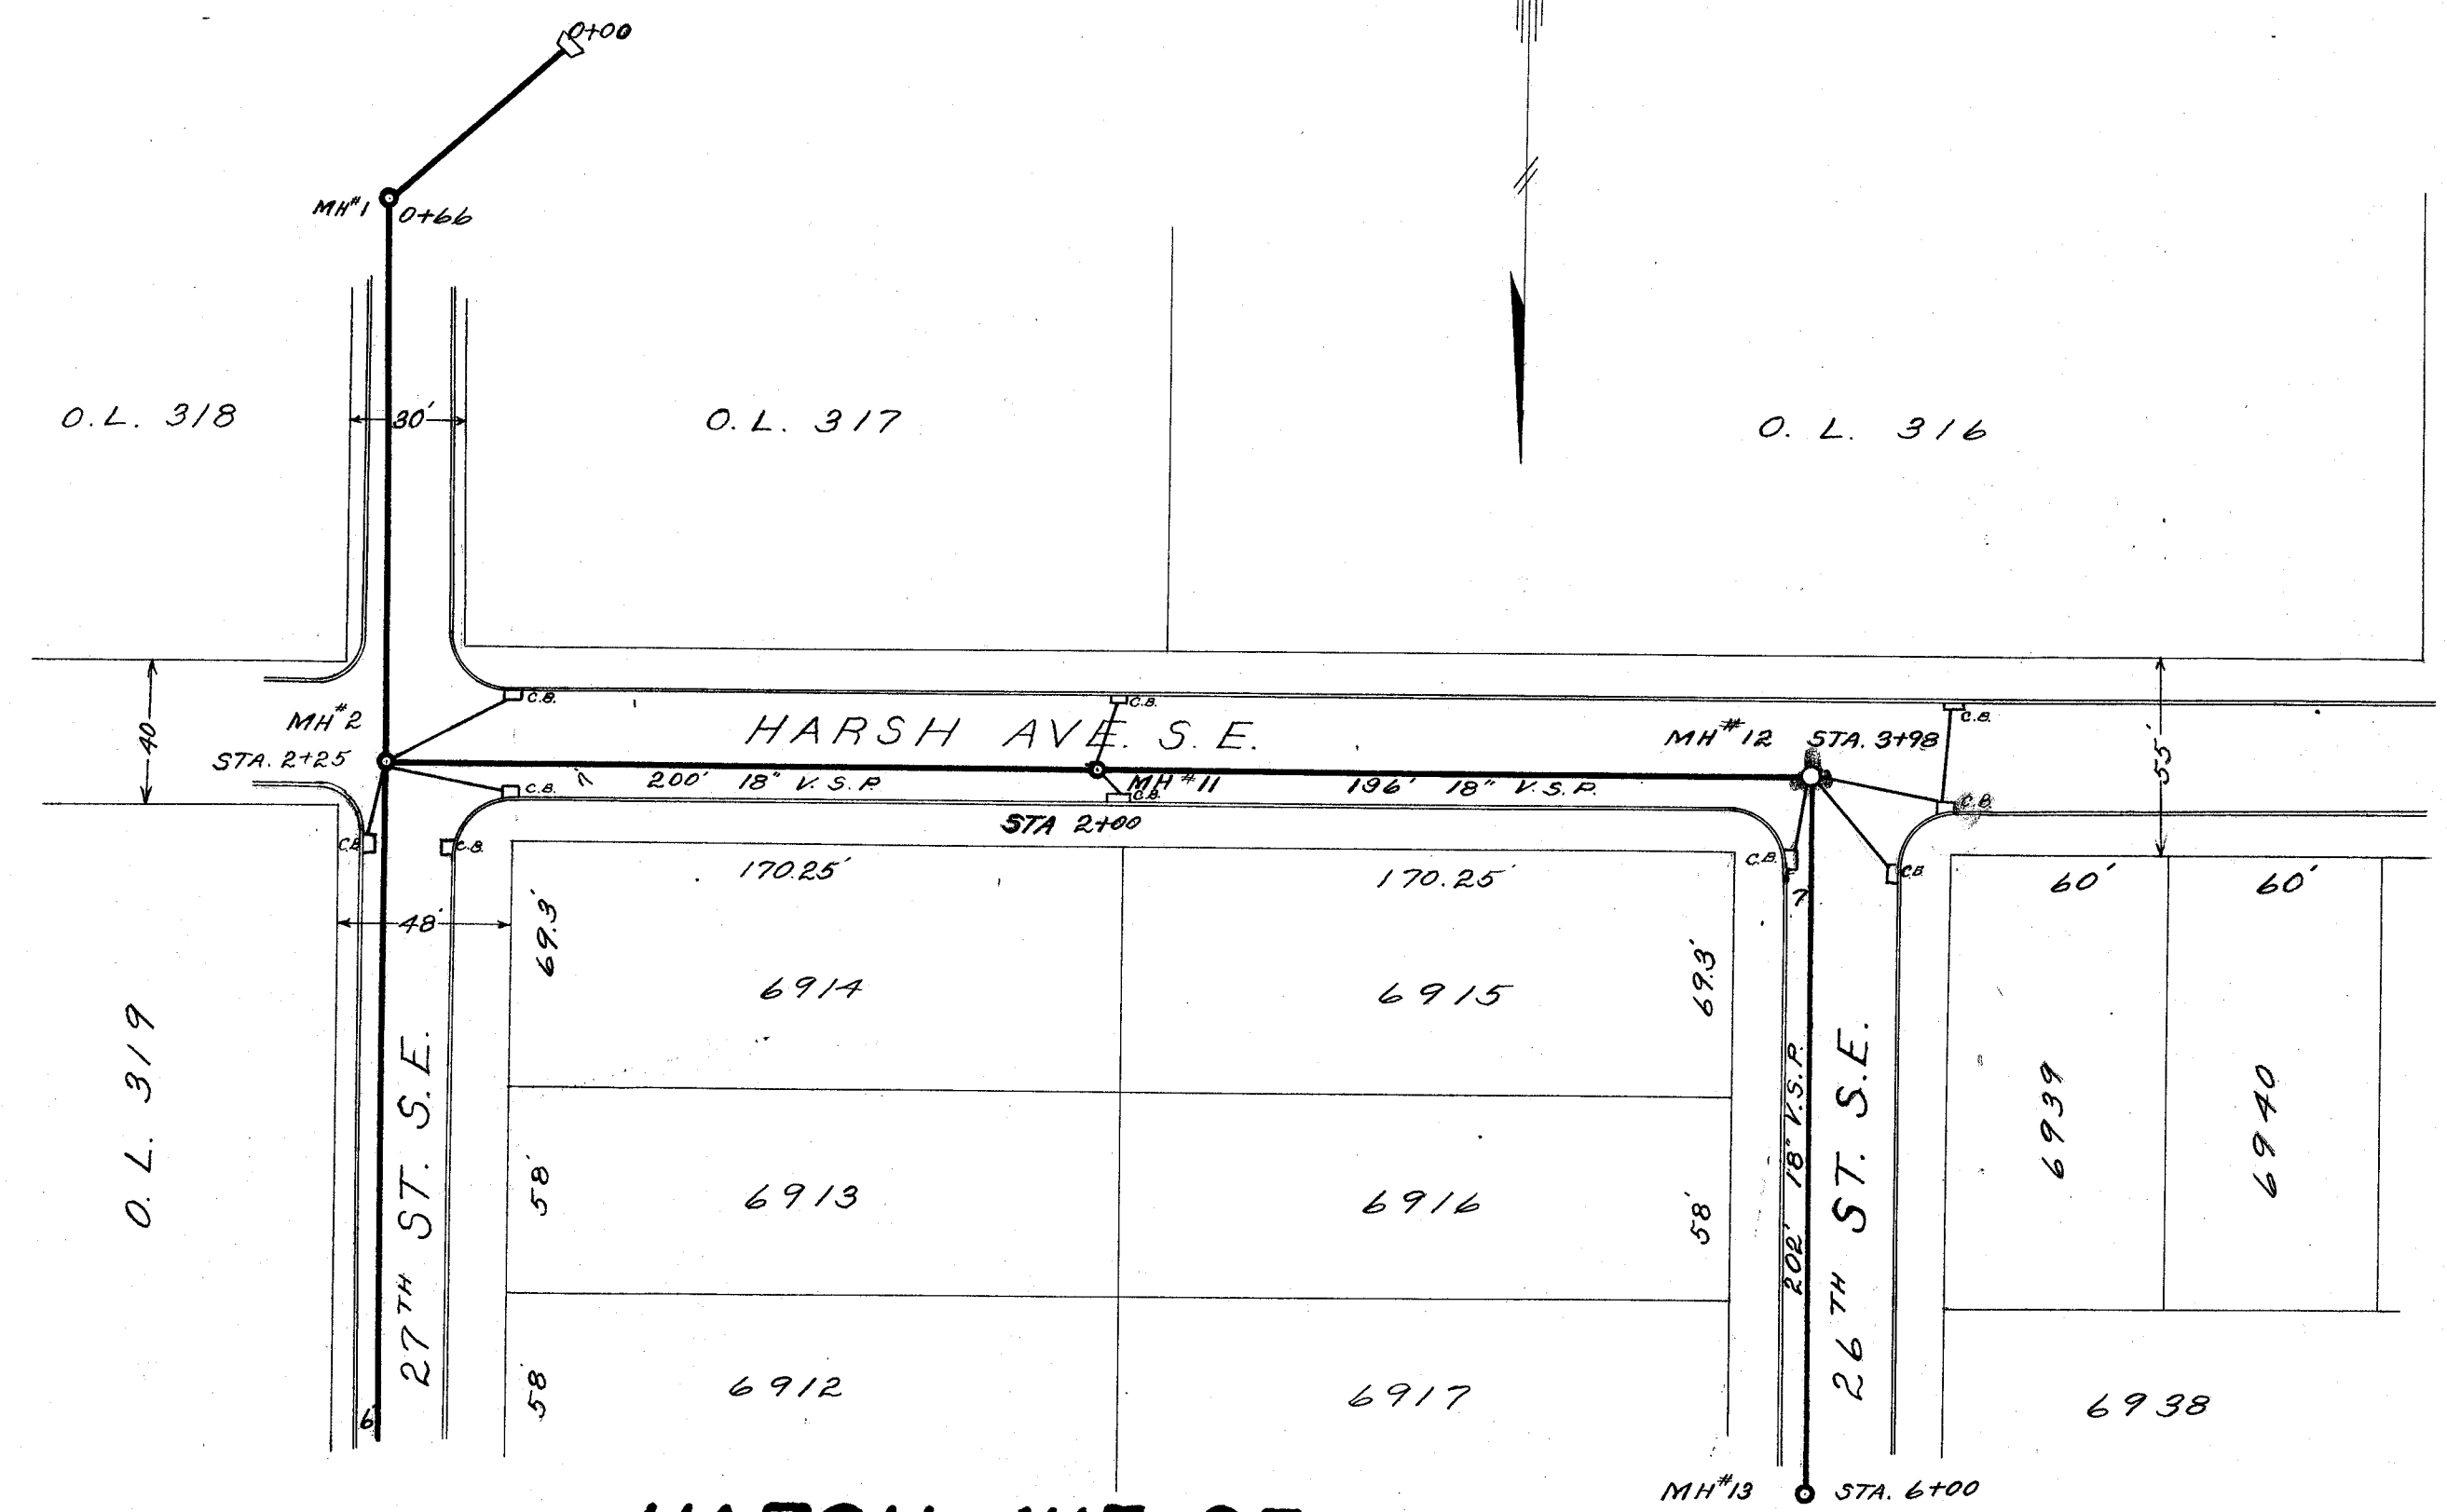


HARSH AVE. S.E.

DATE
 ST
 PROFILE
 NOTES
 BY
 CHECKED
 DATE

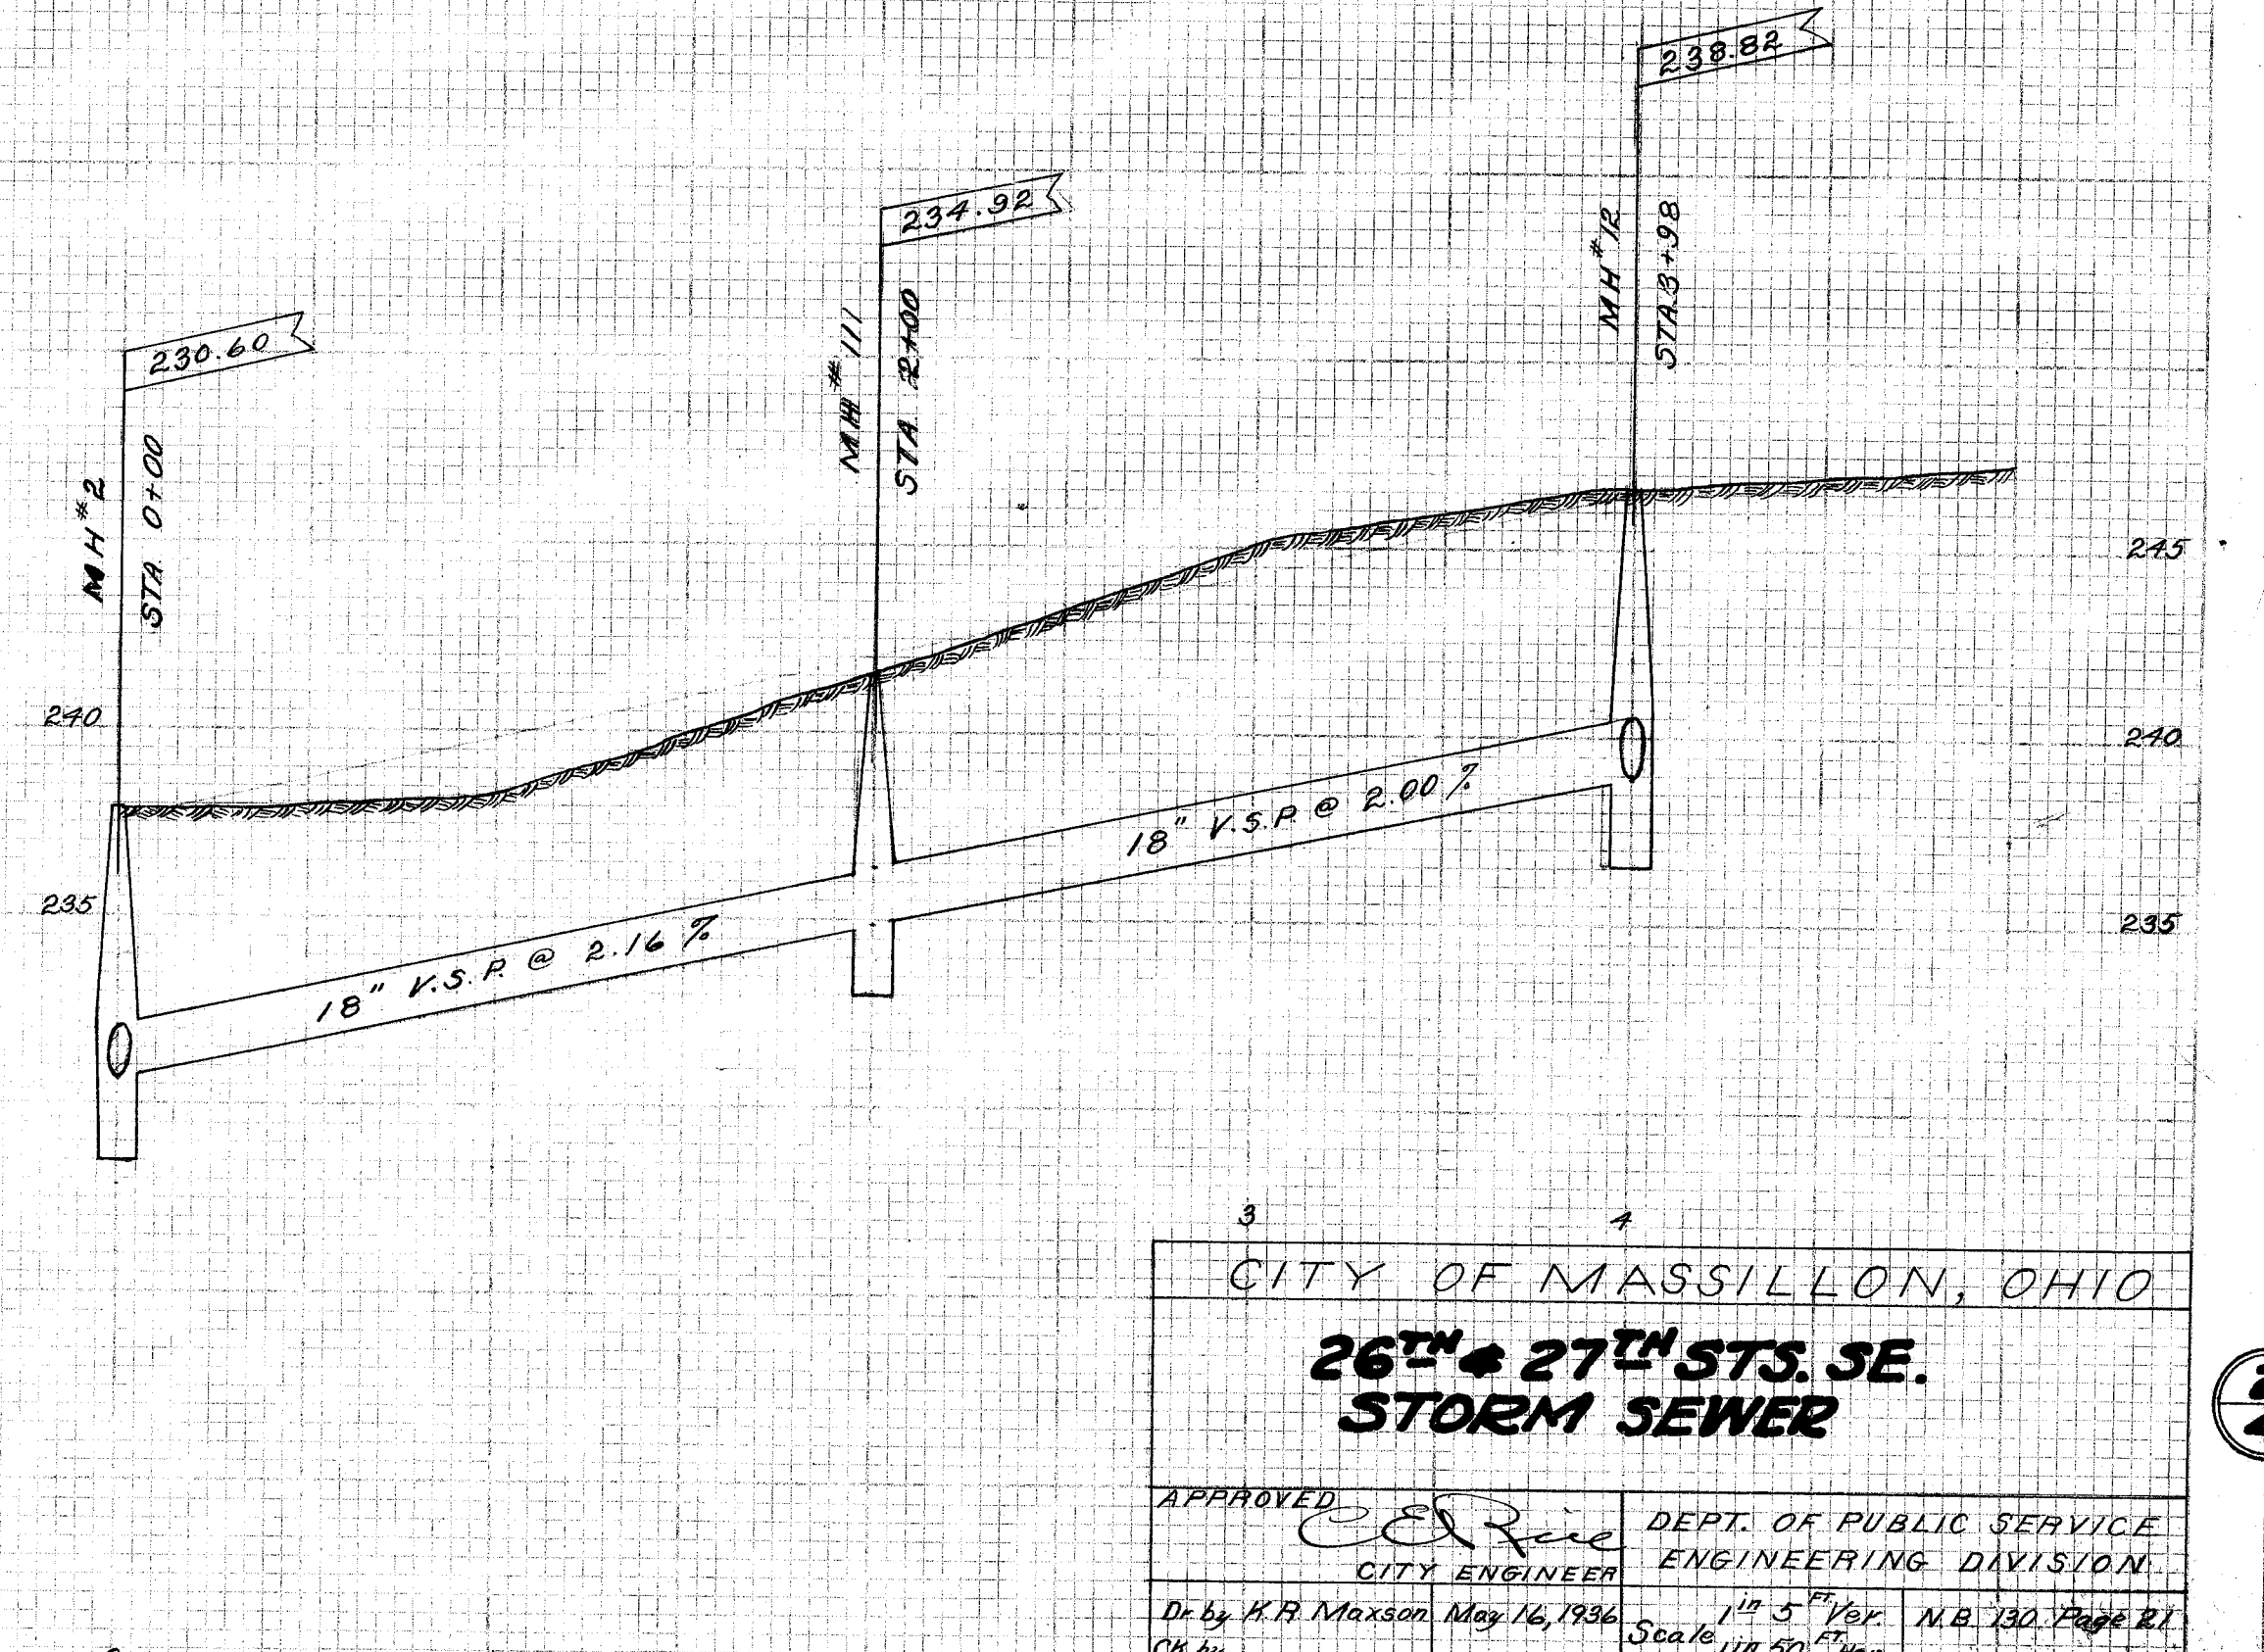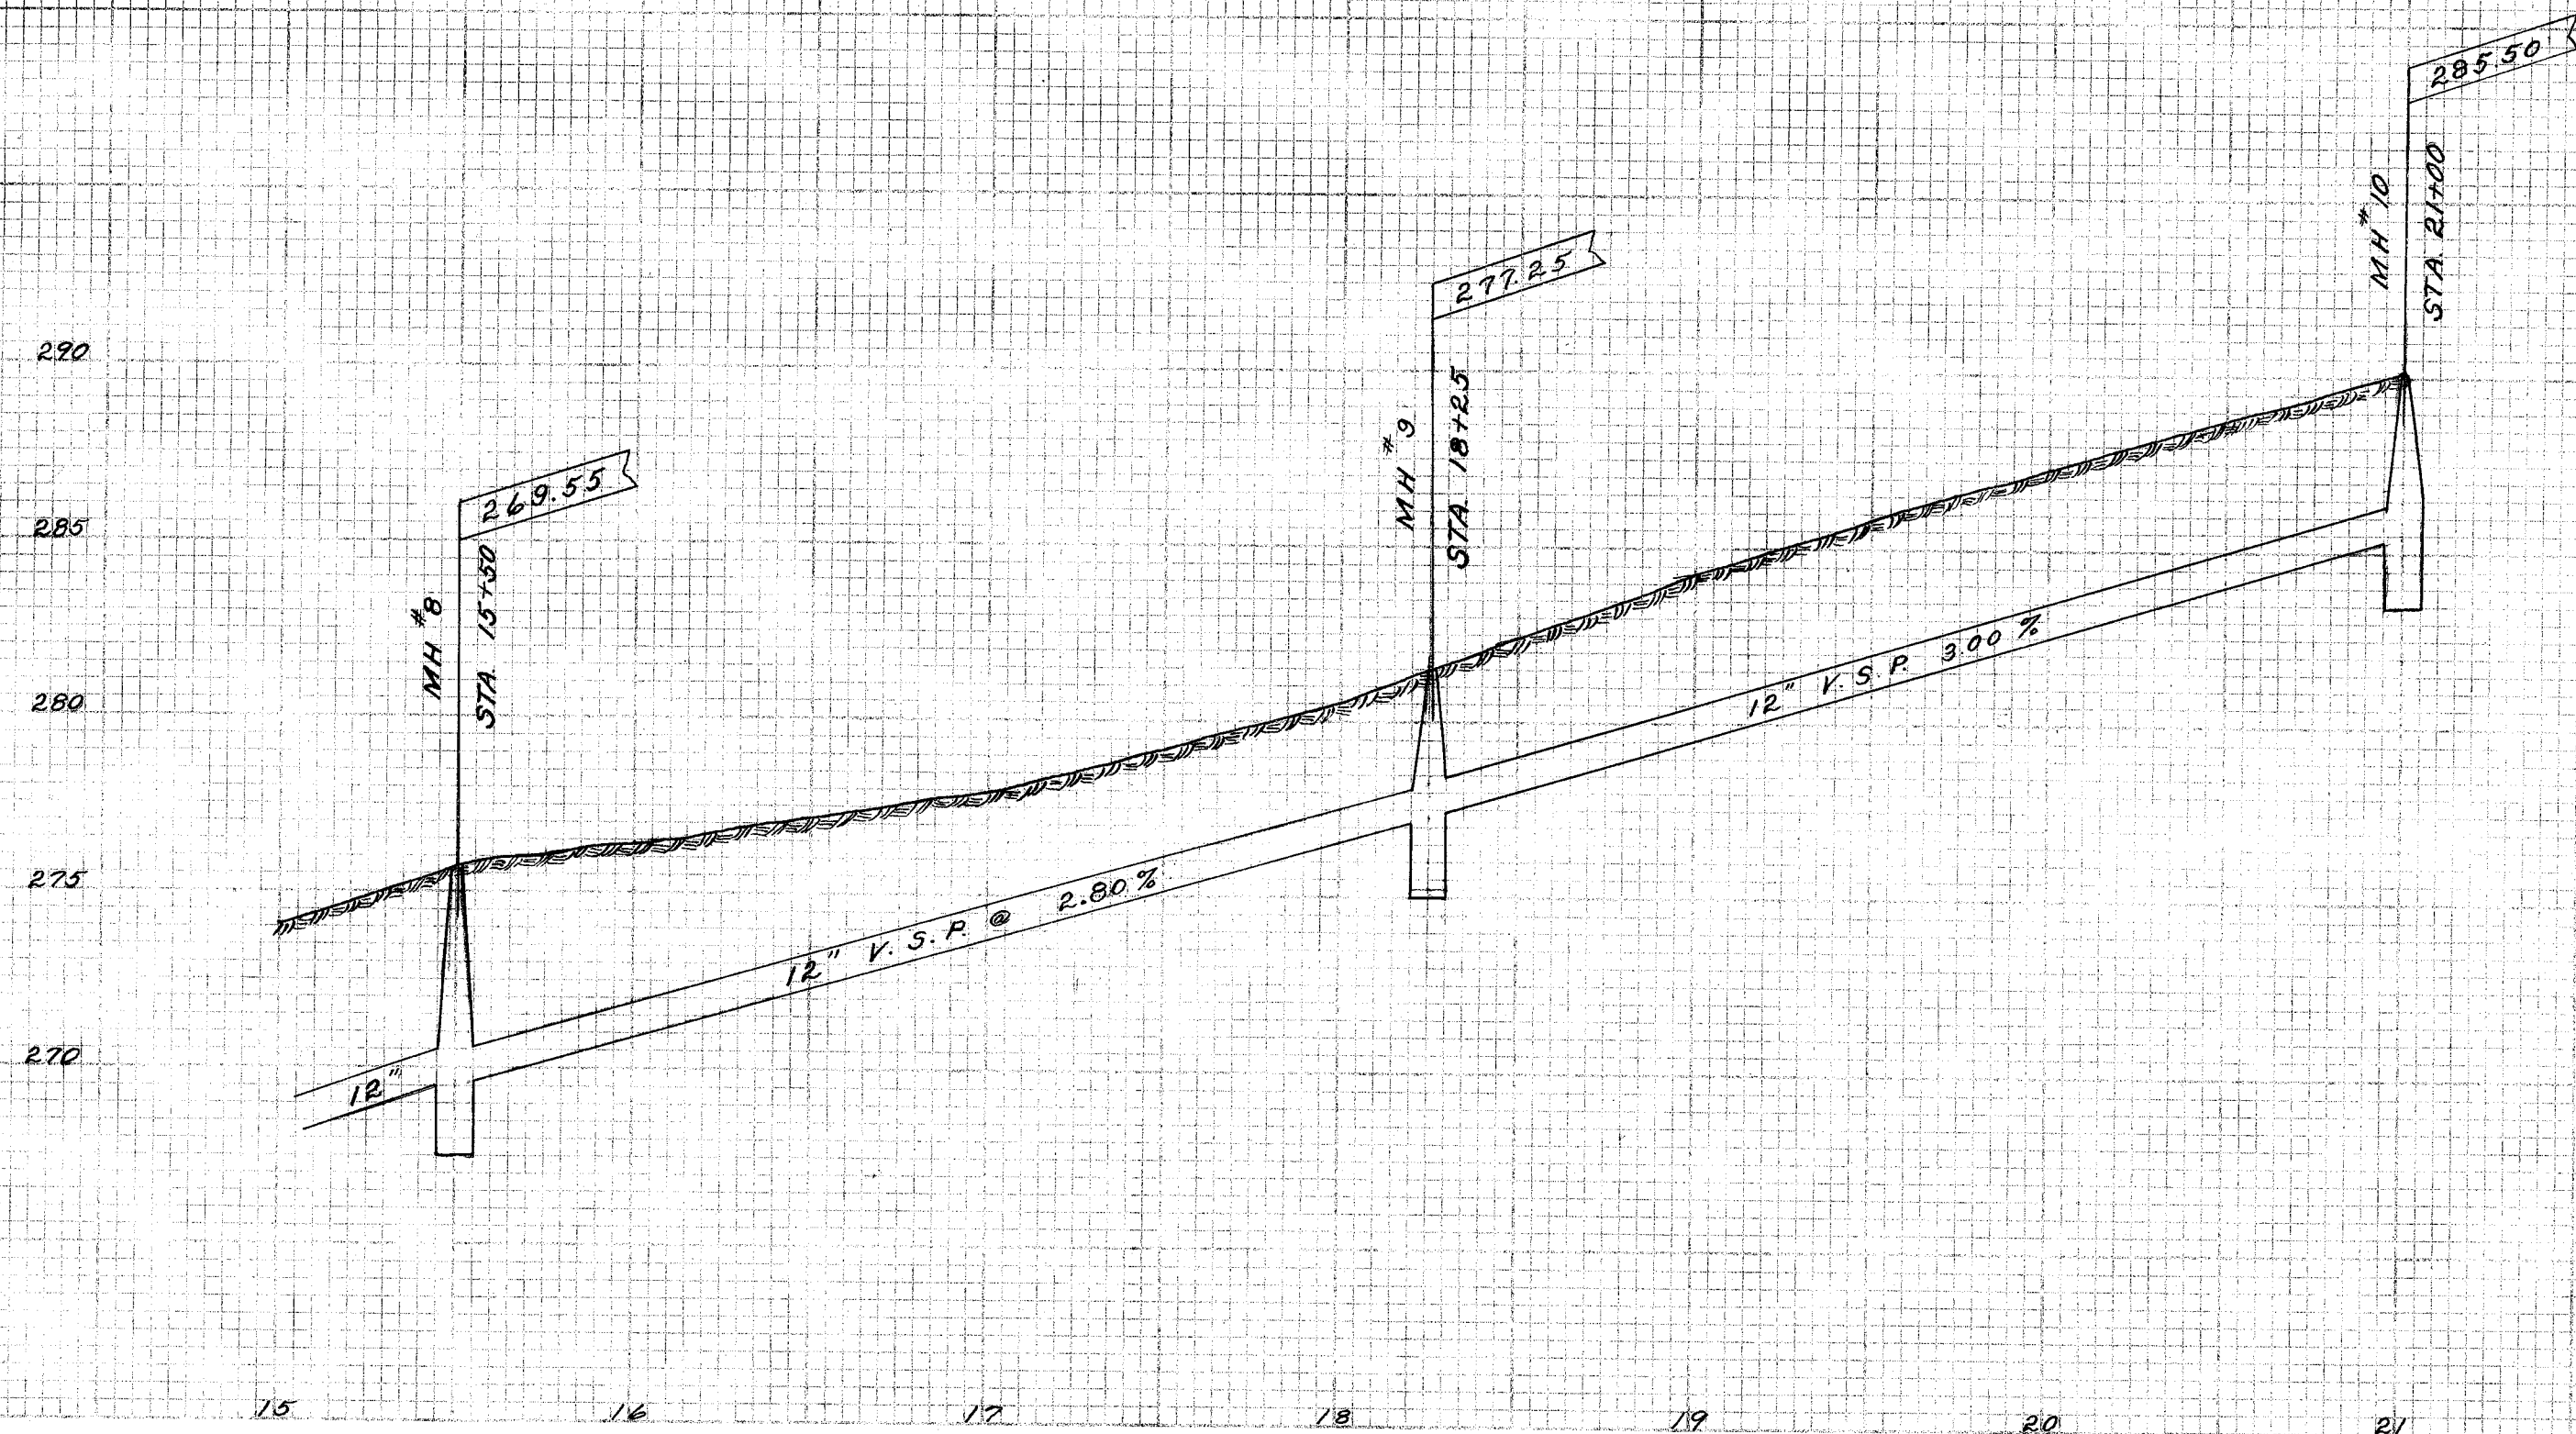


CITY OF MASSILLON, OHIO	
26 TH & 27 TH STS. S.E. STORM SEWER	
APPROVED CITY ENGINEER	DEPT. OF PUBLIC SERVICE ENGINEERING DIVISION
Drawn by H.A. Maxson May 16, 1936	Scale 1" = 5' V.P. 1" = 50' H.P.
CH. 5	N.B. 130, Page 21
FILE NO. SE345 - ACC. NO. 1328	

PLAN
 DATE
 BY
 CHECKED
 APPROVED
 CITY ENGINEER
 DEPT. OF PUBLIC SERVICE
 ENGINEERING DIVISION
 FILE NO. SE 345 - Acc No. 1328

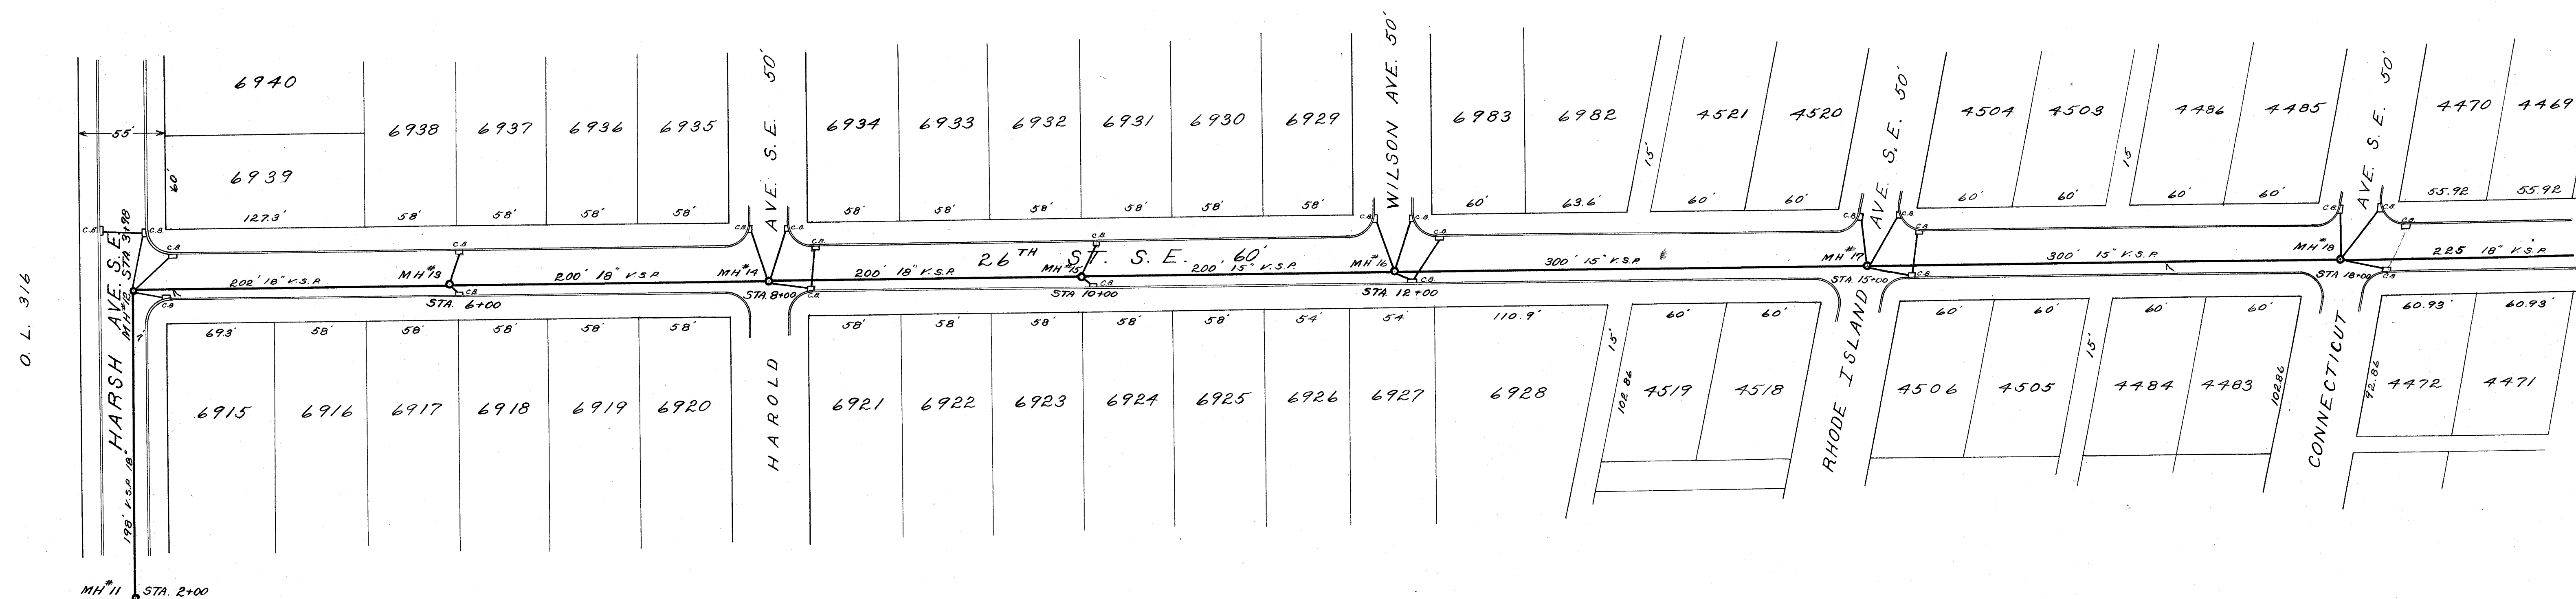


26TH ST. SE.

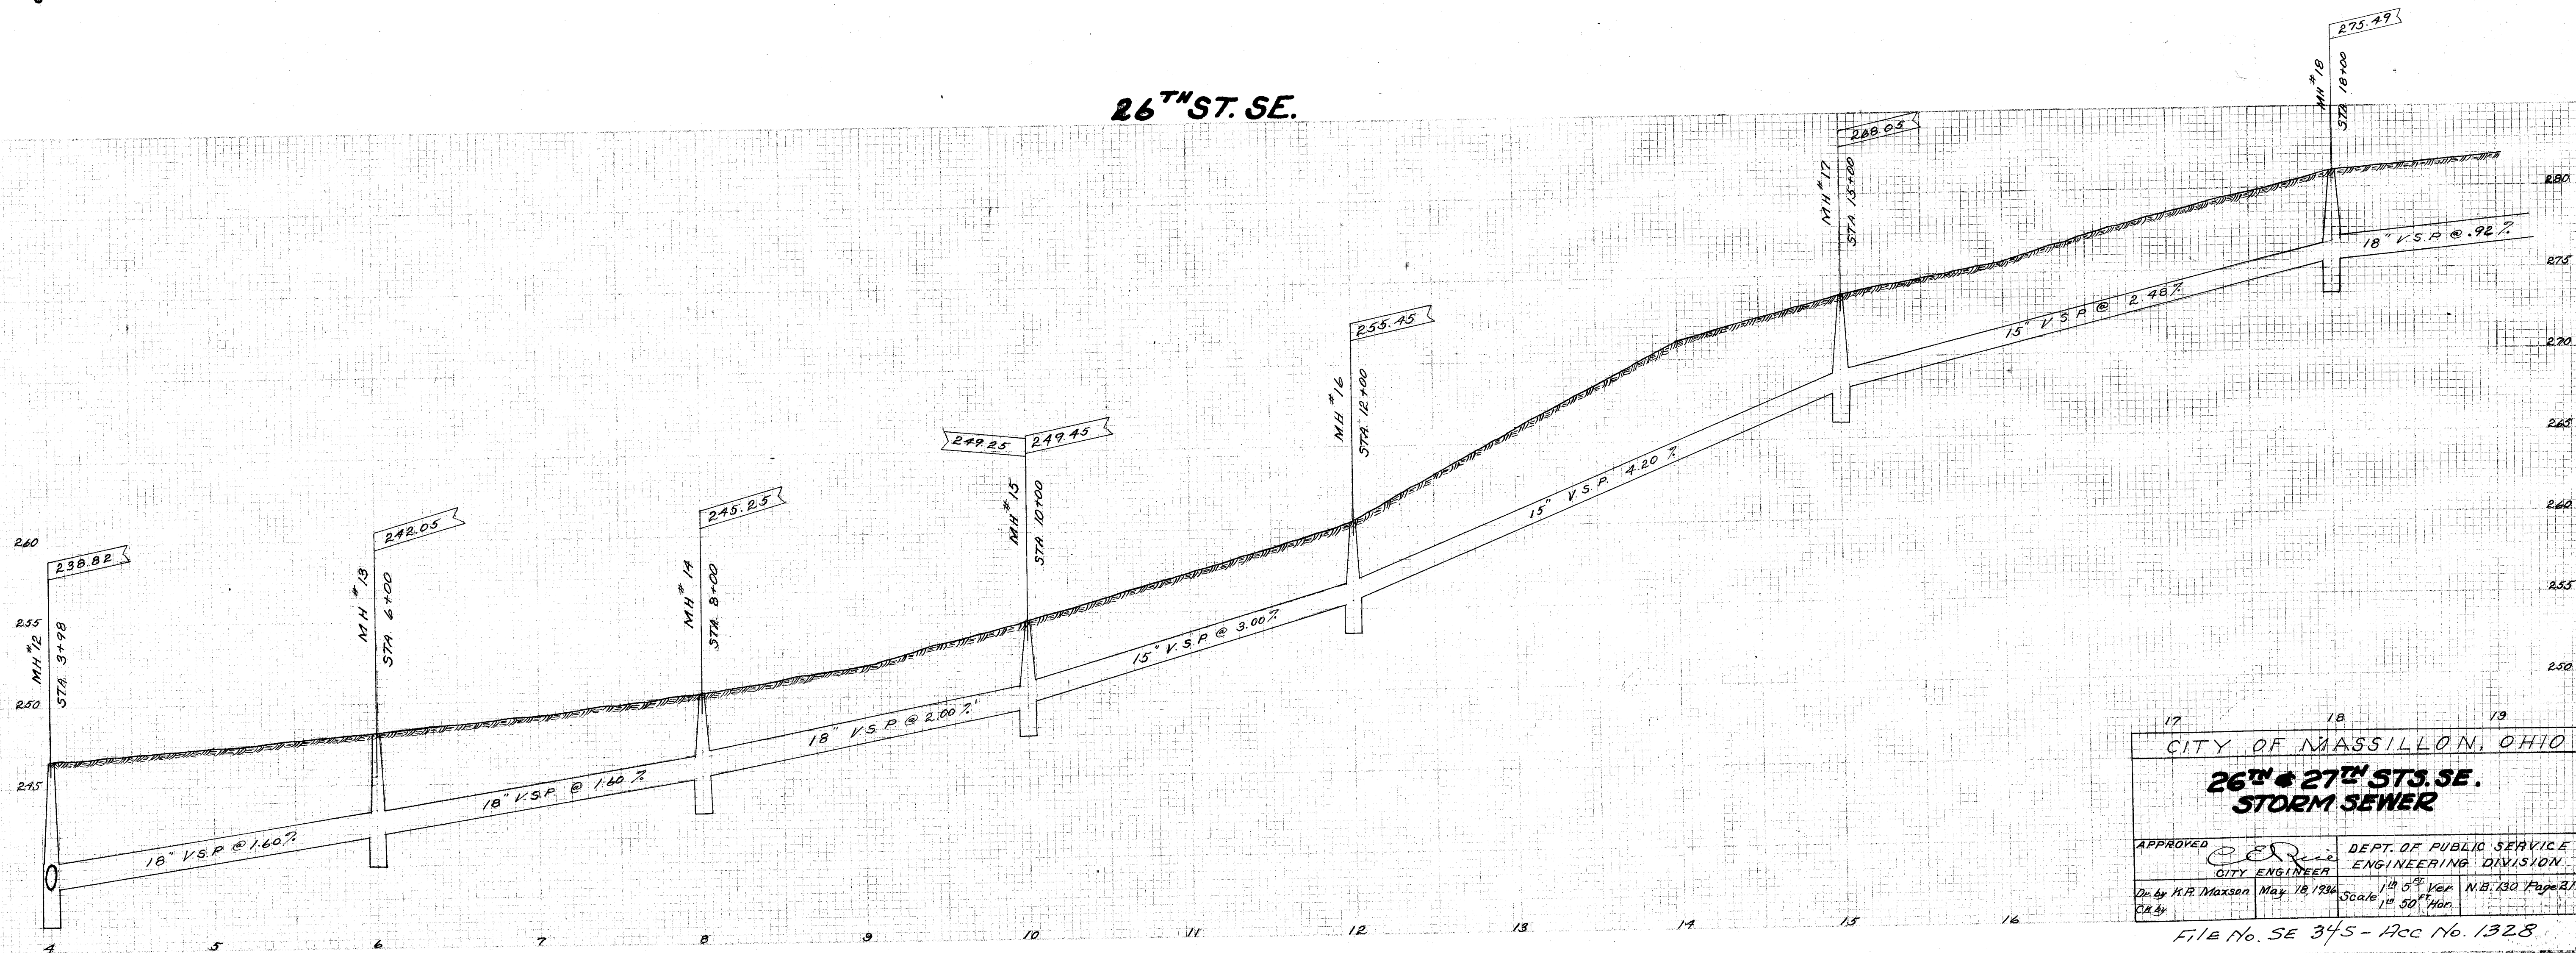

CITY OF MASSILLON, OHIO	
26TH & 27TH STS. SE. STORM SEWER	
APPROVED <i>C. E. Rice</i> CITY ENGINEER	DEPT. OF PUBLIC SERVICE ENGINEERING DIVISION
Dr. by K.P. Maxson May 18, 1934 C.R.B.	Scale 1" = 5' Ver. N.B. 130' Paper 21" 1" = 50' Hor.
FILE NO. SE 345 - Acc No. 1328	

PLAN
 CHECKED
 NOTE BOOK
 DATE
 BY


FILE
 DATE
 BY
 CHECKED
 NOTE BOOK
 DATE
 BY

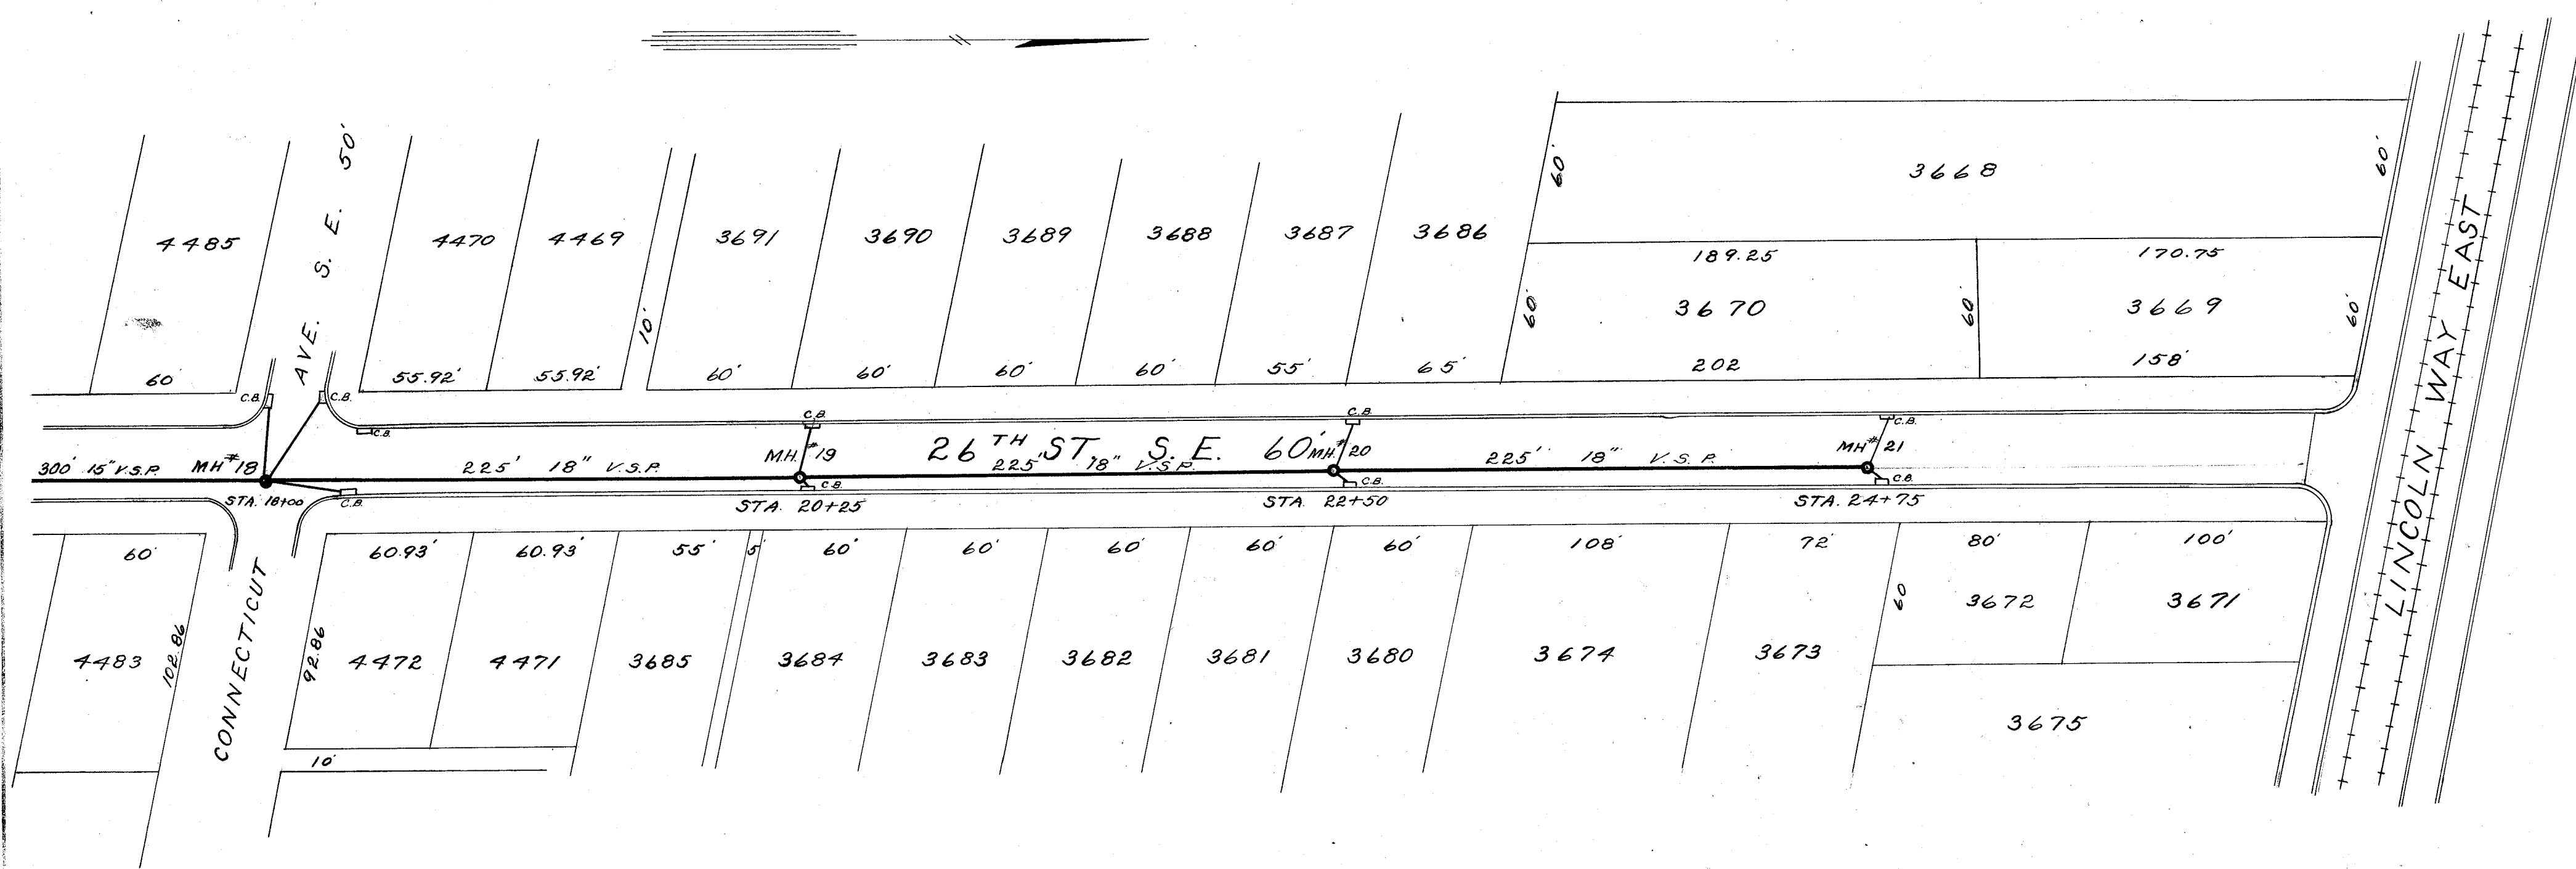

26TH ST. S.E.

BILL OF MATERIALS

1900	feet	18" V.S.P. D.S.
1400	feet	15" V.S.P. D.S.
374	feet	12" V.S.P.
4Y	M	*2 Manhole Bricks
21	No	Manhole Casting
58	No	Inlet Castings
165	Bbl	Mortar Cement
60	Tons	Mortar Sand
124	No	Manhole Steps

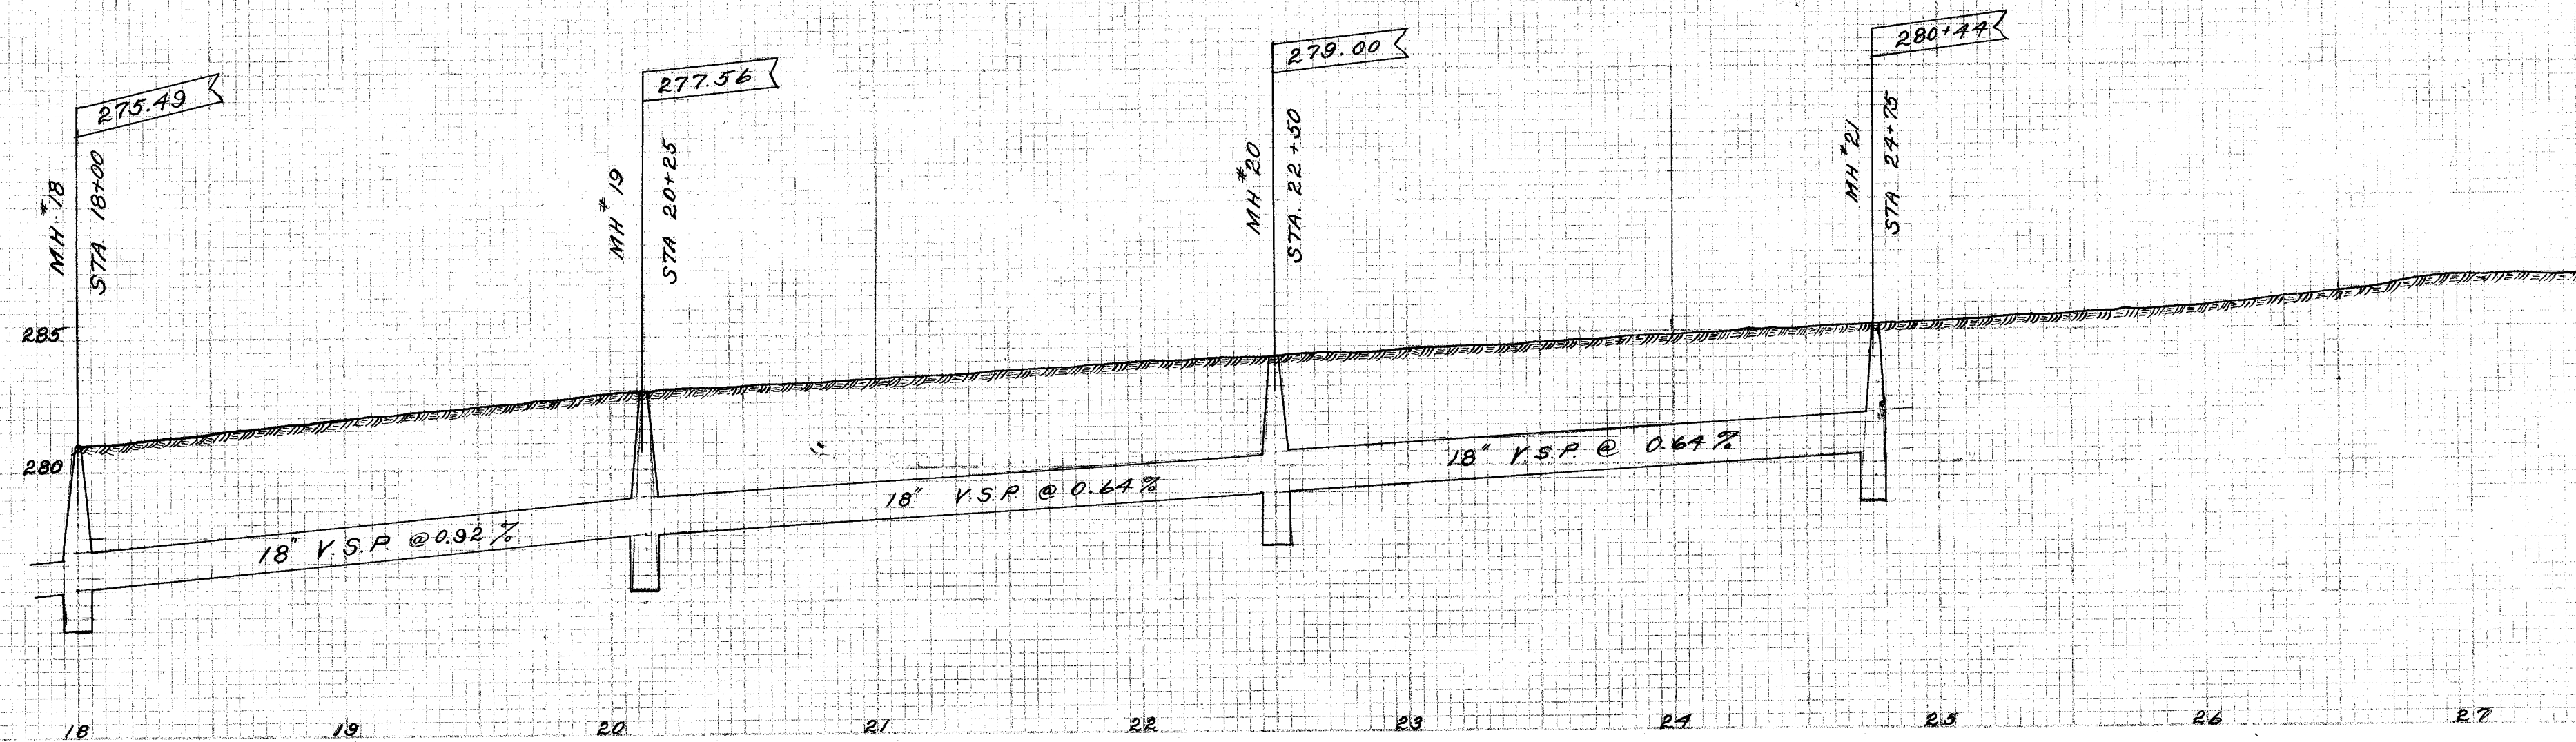

CITY OF MASSILLON, OHIO

**26TH & 27TH STS. S.E.
 STORM SEWER**

APPROVED: *[Signature]*
 CITY ENGINEER


DEPT. OF PUBLIC SERVICE
 ENGINEERING DIVISION

Date: H. F. Maxson May 18/1936 Scale: 1" = 50' Hor. 1" = 5' Ver.

FILE No. SE.345- FCC. No. 1328

165 Vert feet Manhole
 1285 feet 12" A.C.S.
 2030 59 gals. Head Night

PLAN	SURVEYED	DATE
	PLOTTED	BY
NOTE BOOK	ALIGNED CHECKED	
	NO. OF WKS. ORDERED	

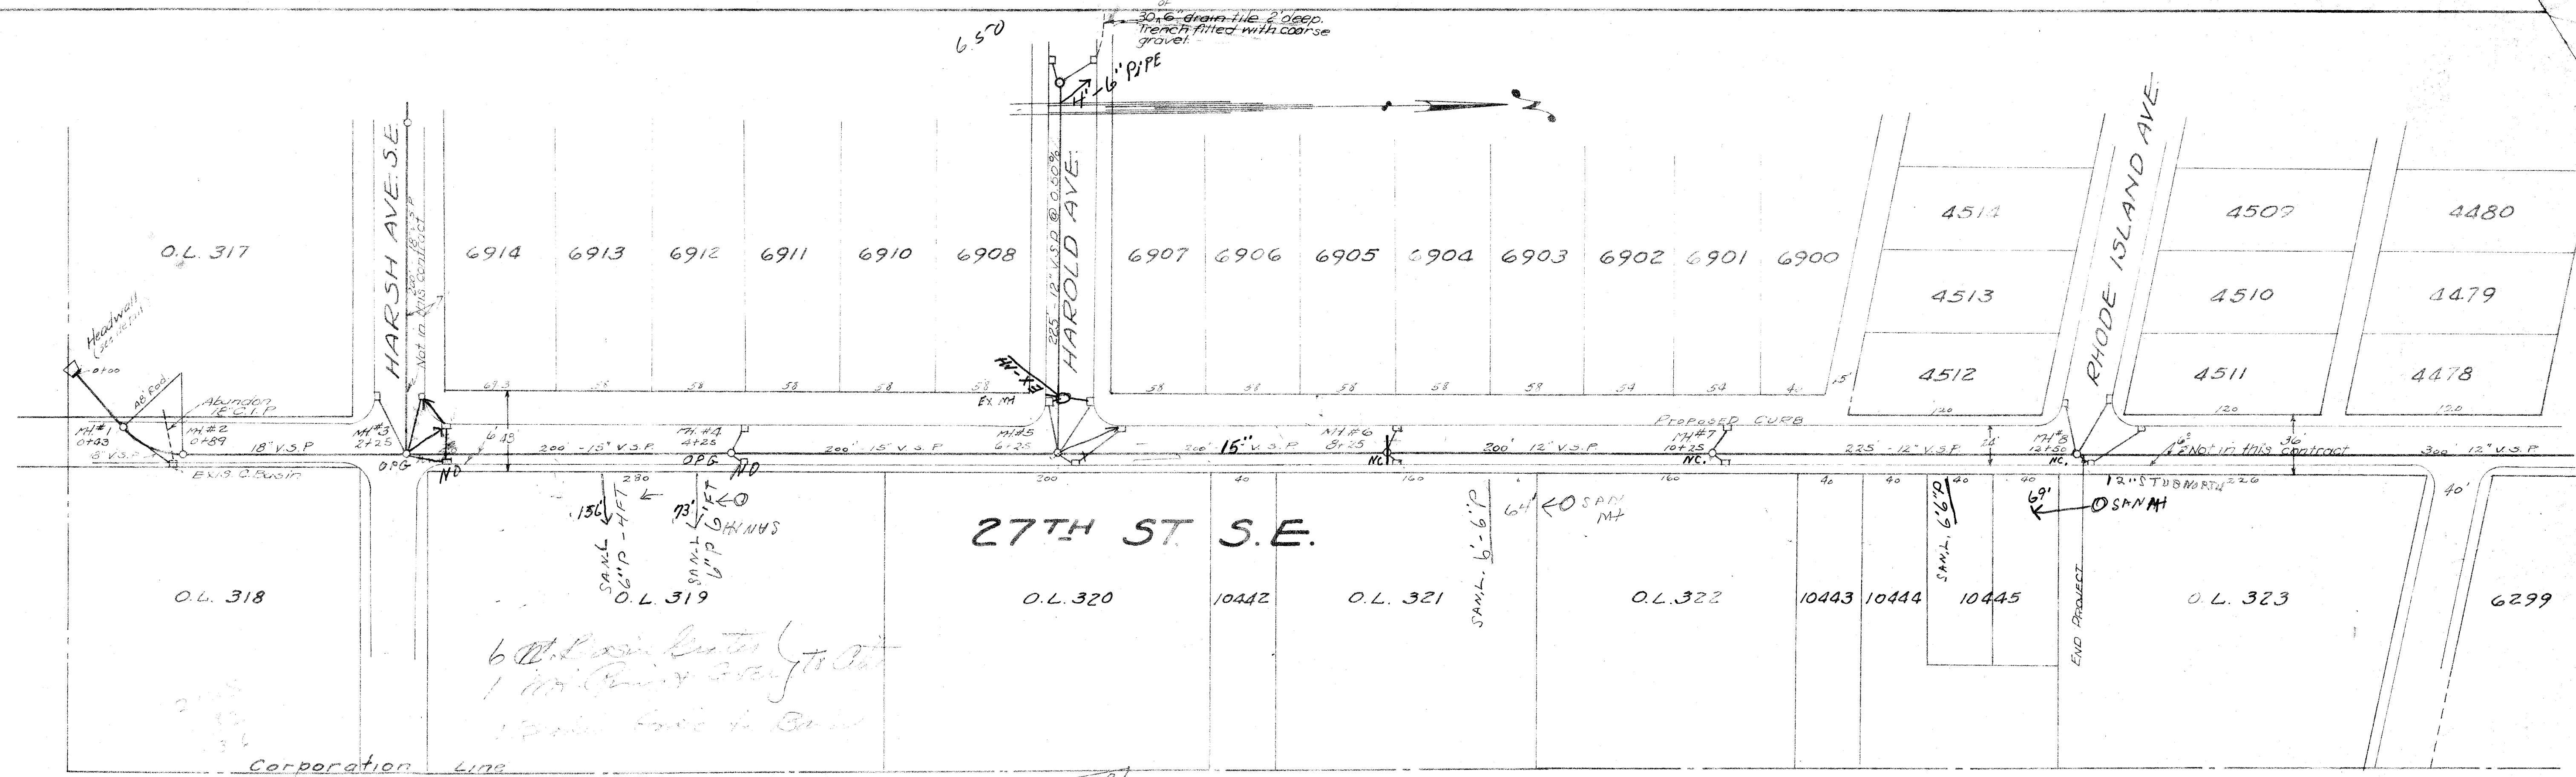

PROFILE	SURVEYED	DATE
	PLOTTED	BY
NOTE BOOK	STRUCTURE NOTATION CHKD.	
	NO.	

