



DATE	BY	PLANNED	NOTED	NOTED
NOTE: BOOK NO. OF WAY CHECKED				
NO.				

DATE	BY	PLANNED	NOTED	NOTED
NOTE: BOOK NO. OF WAY CHECKED				
NO.				

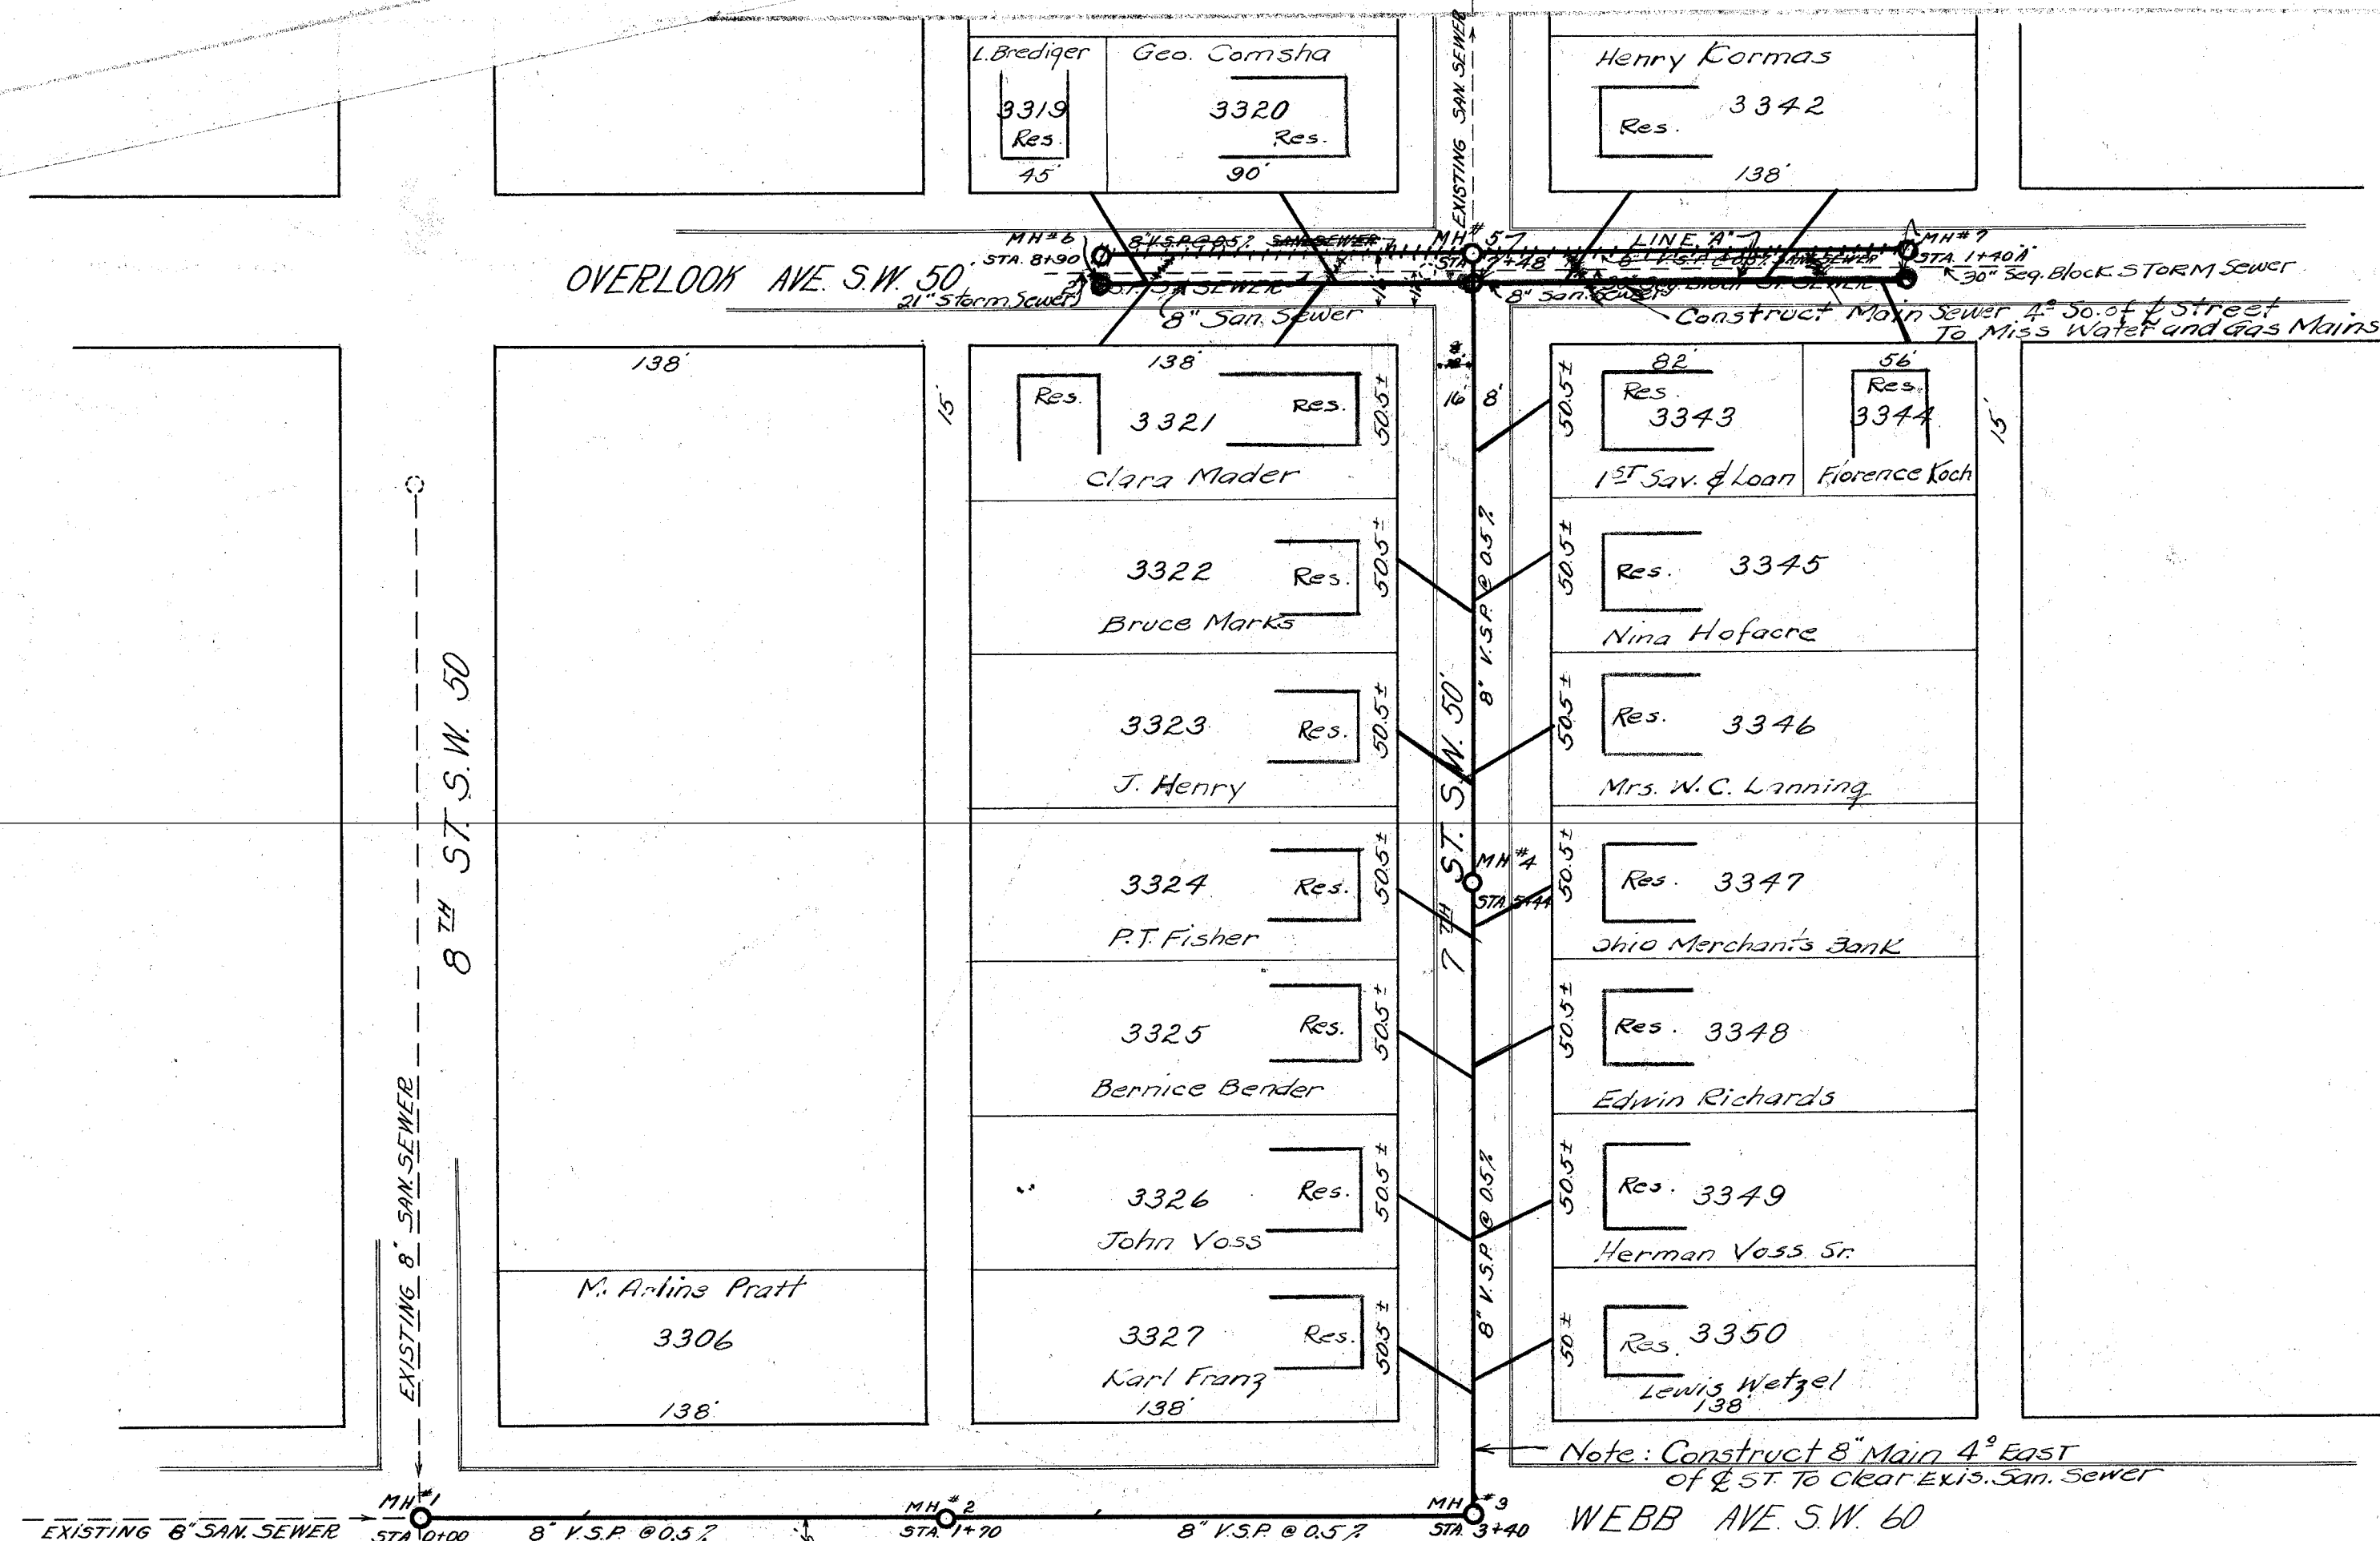

Note: Build brick Piers under old laterals crossing new ditch if they are not connected to new sewer.

B.M.
AND BETWEEN DEED + HERE ON 8TH ST S.W. ELEV 132.50

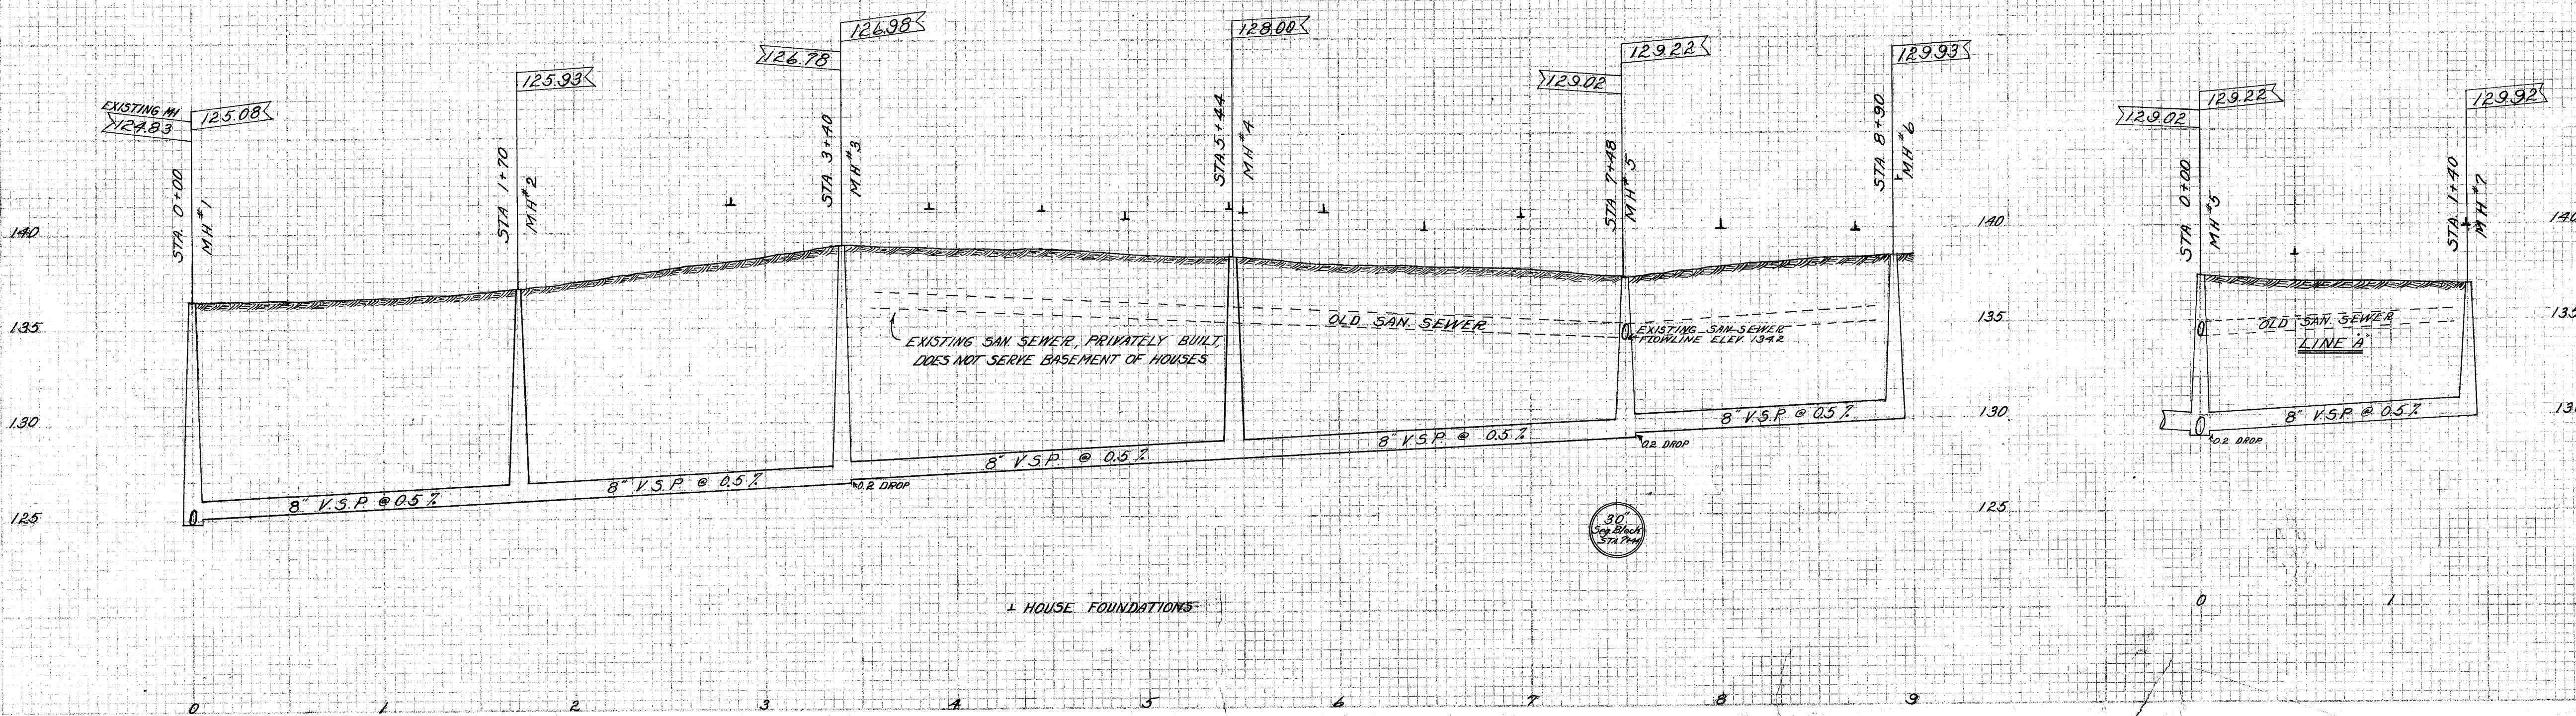

BILL OF MATERIAL

8" V.S.P.	1030 feet	20	206
6" V.S.P.	440 feet	15	66
8" 6" Wyes	24 No.	75	18
6" Stoppers	24 "	06	1
8" Prestite	528 "	16	85
6" Prestite	240 "	14	34
M.H. Steps	48 "	35	17
M.H. Brick	7 M	25.00	175
M.H. Covers Mass Std	6 No	12.00	72
Mortar Sand	7 Tons	1.40	10
Mortar Cement	72 Sacks	70	50
TOTAL			734

CITY OF MASSILLON, OHIO	
7 TH ST. S.W.	
SANITARY SEWER	
APPROVED	DEPT. OF PUBLIC SERVICE
CITY ENGINEER	ENGINEERING DIVISION
By: H.R. Markson	Scale: 1" = 30' Hor.
CH. by	SEPT 30, 1936. FB 133 & 18

FILE No SE 346 ACC No 1329