





NOT BUILT

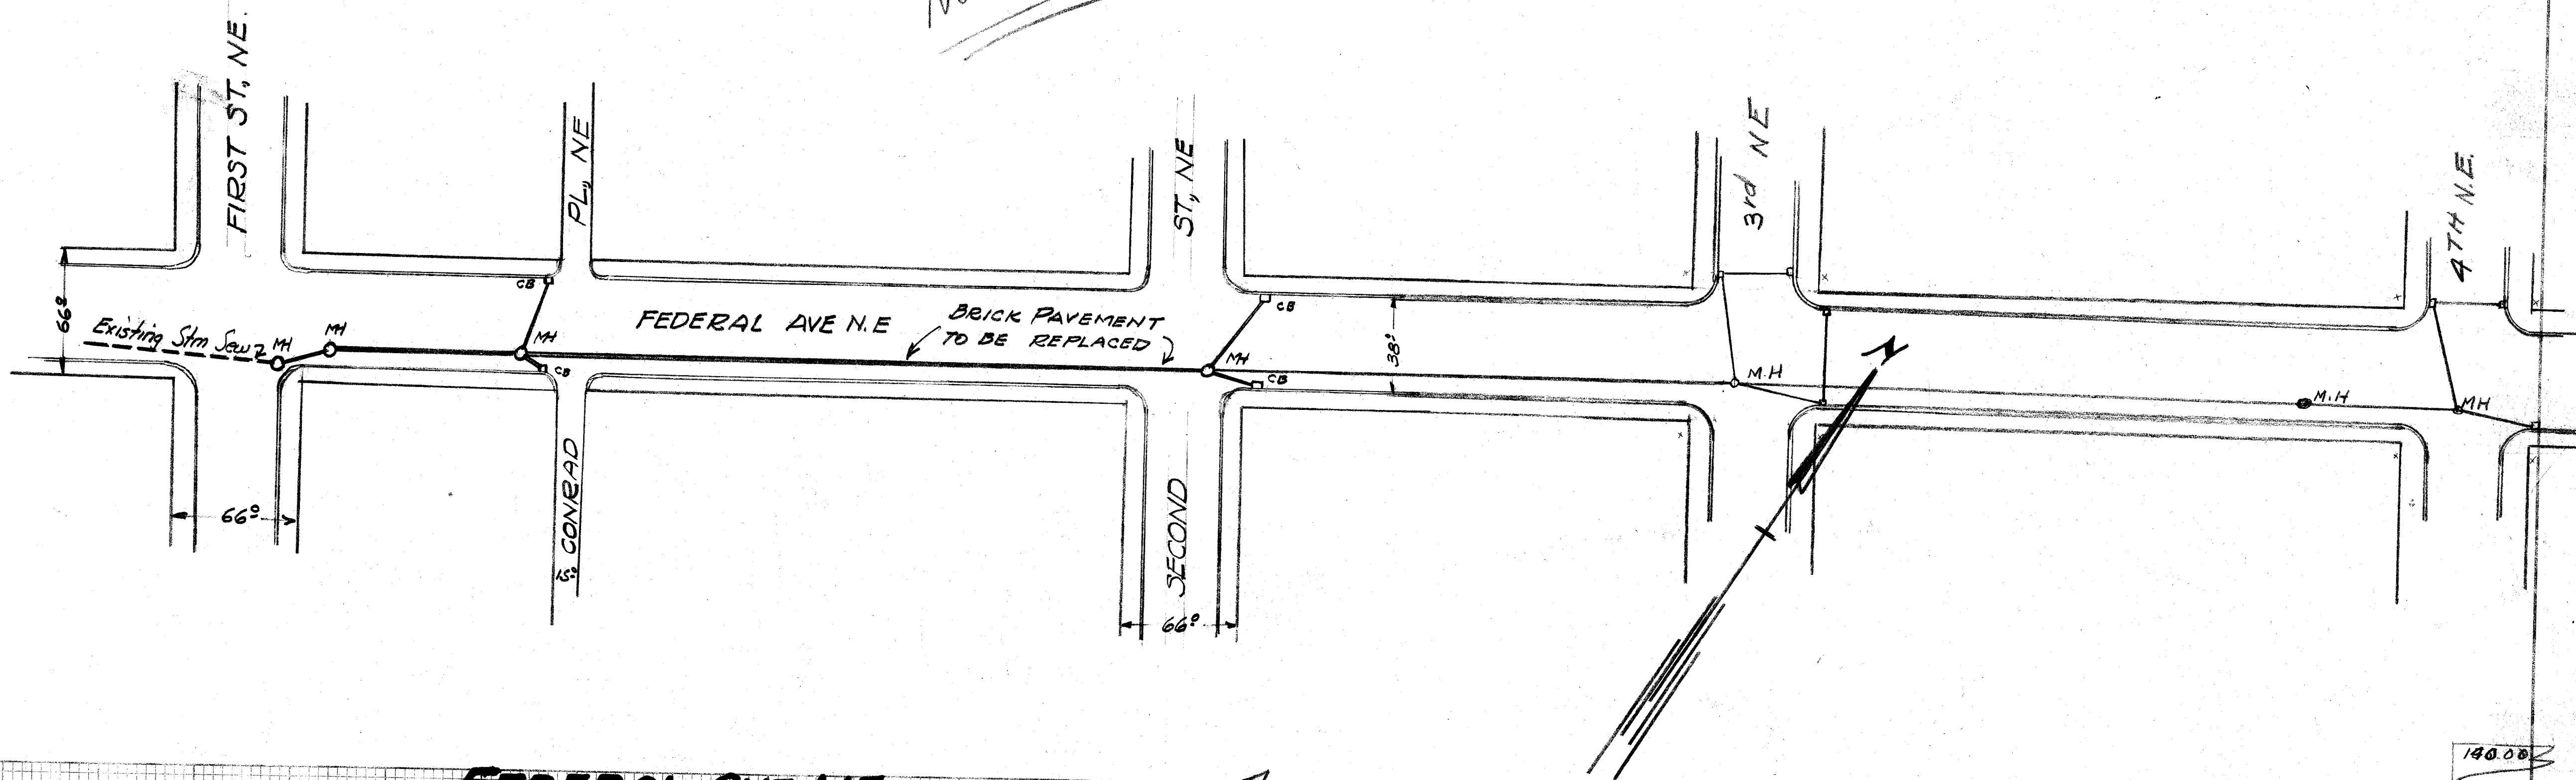

### FEDERAL AVE NE STORM SEWER



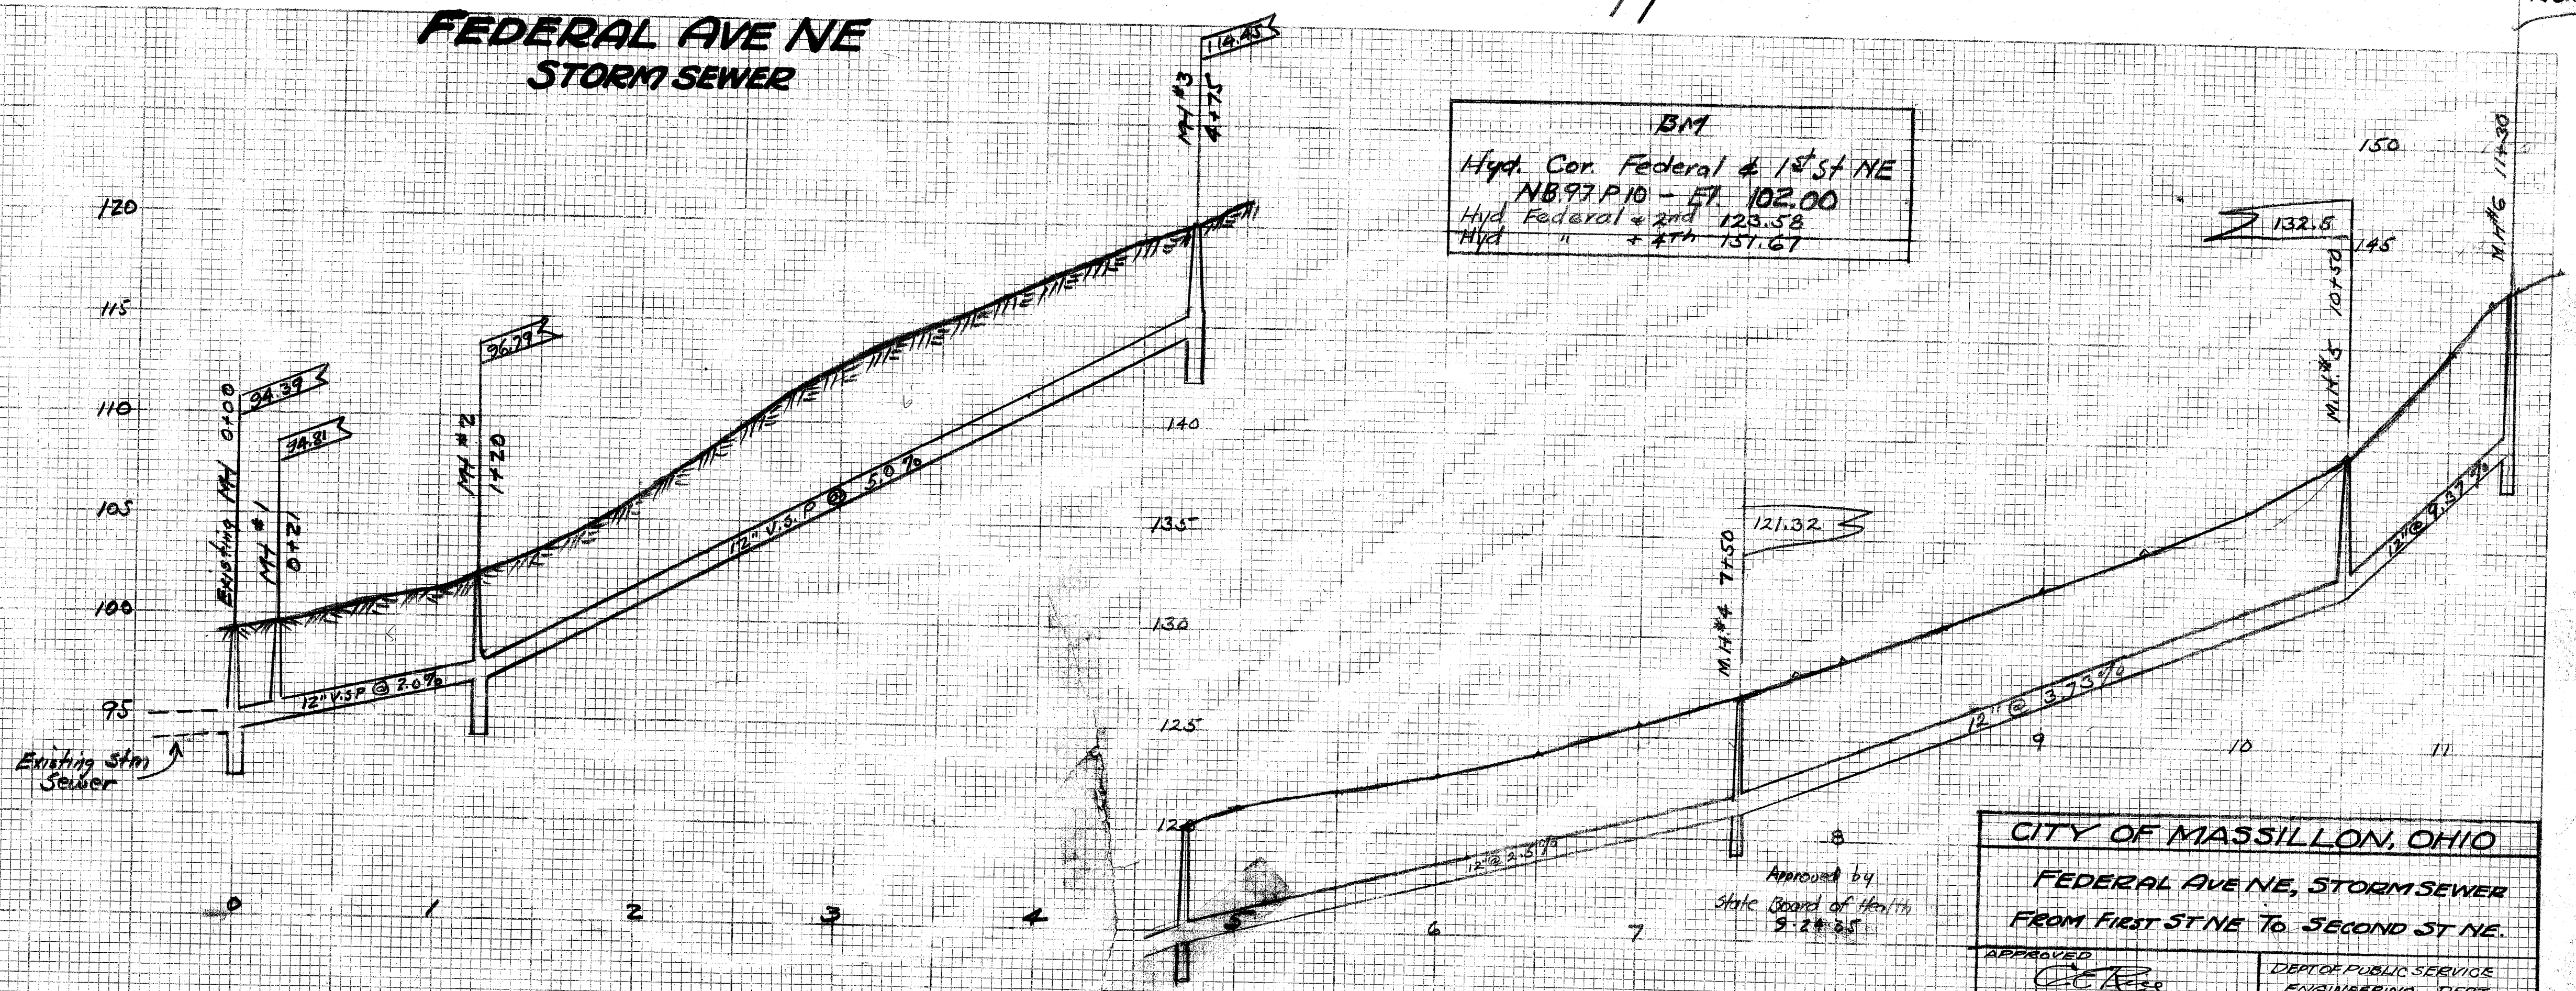

Approved by  
State Board of Health  

|                                  |                         |
|----------------------------------|-------------------------|
| CITY OF MASSILLON, OHIO          |                         |
| FEDERAL AVE NE, STORM SEWER      |                         |
| FROM FIRST ST NE TO SECOND ST NE |                         |
| APPROVED                         | DEPT. OF PUBLIC SERVICE |
| <i>G.O.W.</i>                    | ENGINEERING DEPT.       |
| Dr. by G.O.W.                    | Sept 14 1936            |
| 10/1/36                          | 10/1/36                 |

File No SE 349 - Acc No 1332