



PLAN	DATE
SURVEYED	BY
DESIGNED	BY
NOTED	BY
DATE	BY

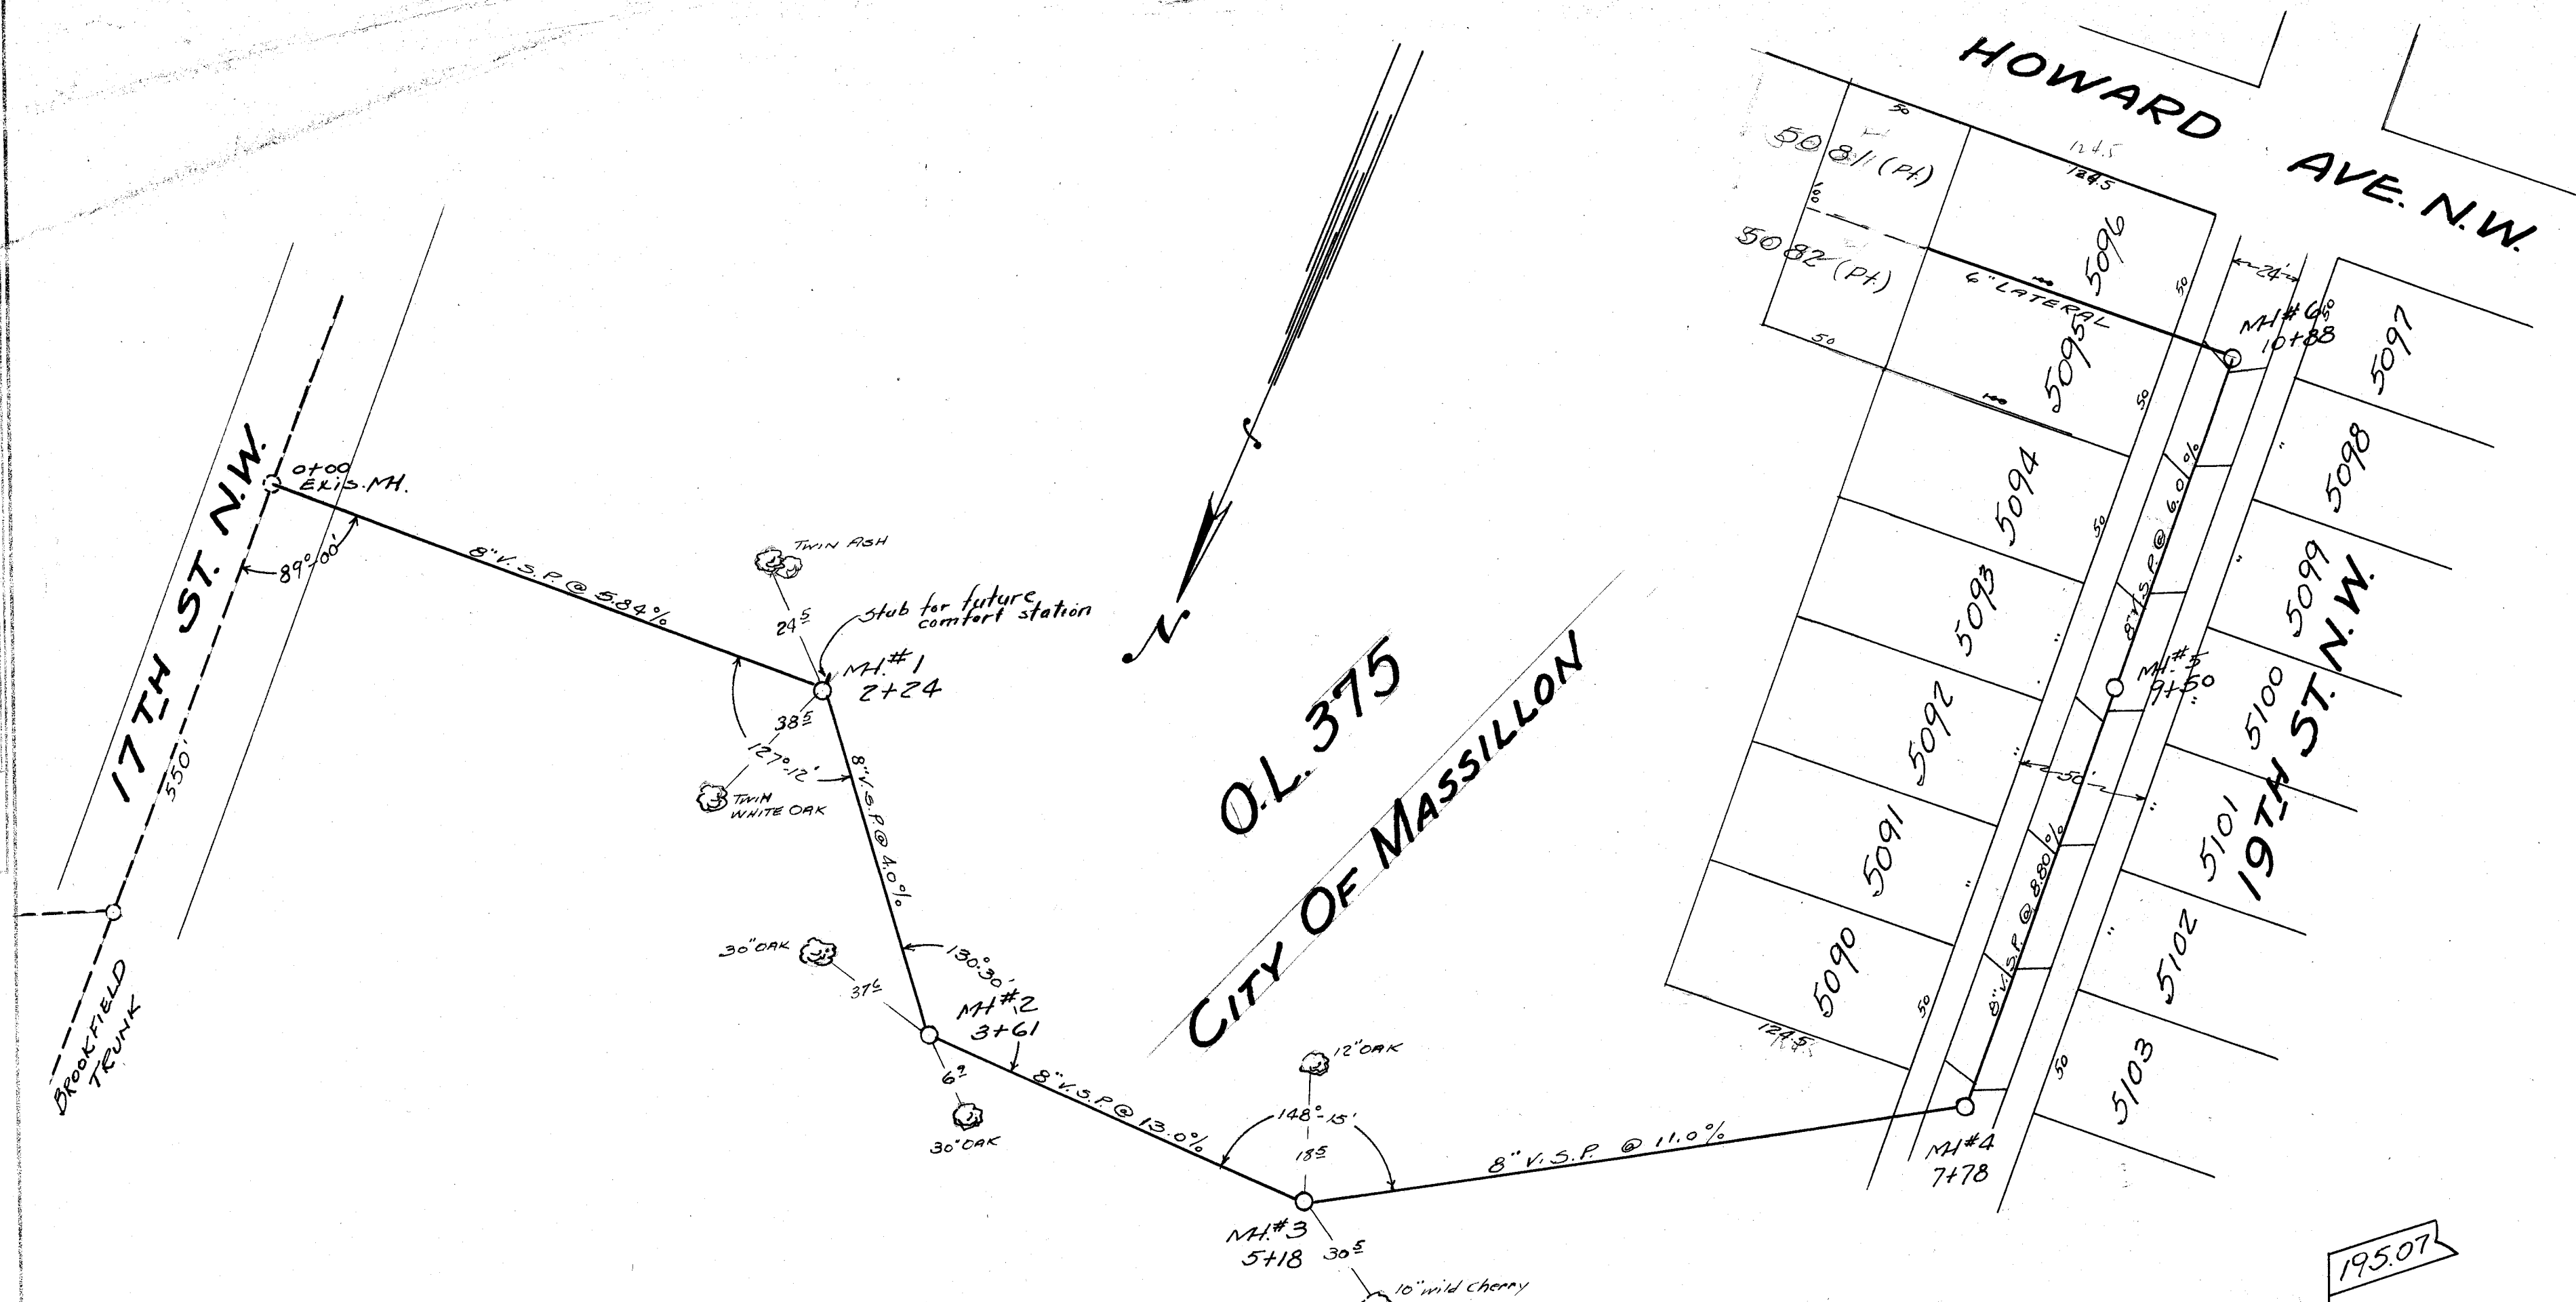

PROFILE	DATE
SURVEYED	BY
DESIGNED	BY
NOTED	BY
DATE	BY

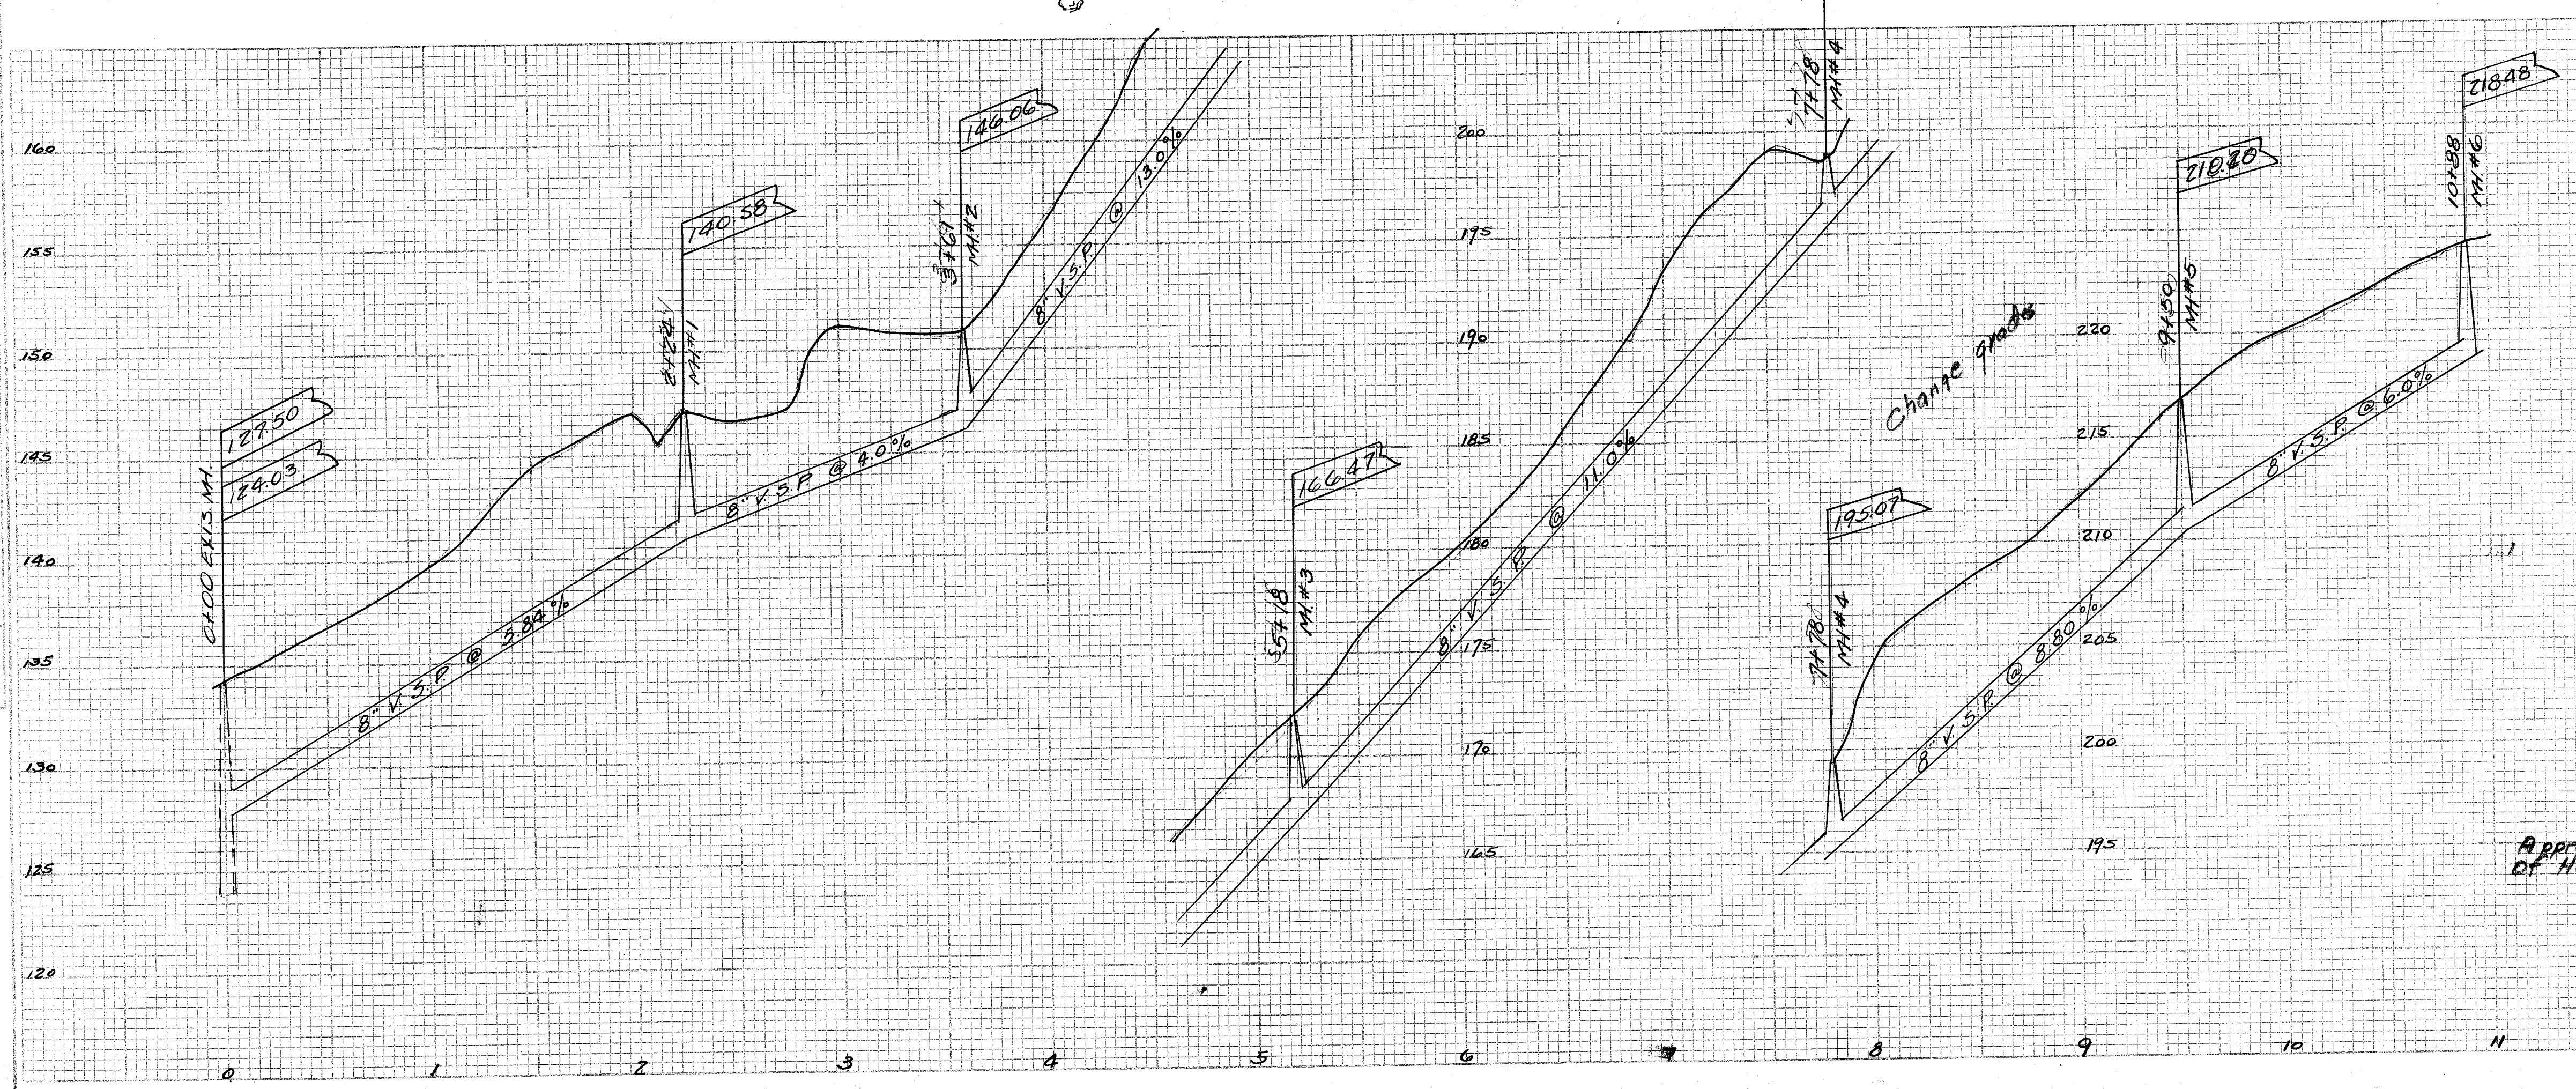

Approved by State Board
of Health - June 16 1938

CITY OF MASSILLON, OHIO	
19 TH ST. N.W. SAN SEWER	
FROM 17 TH ST. N.W. TO 19 TH ST. N.W.	
VIA MANLY PARK	
APPROVED	DEPT. OF PUBLIC SERVICE
CITY ENGINEER	ENGINEERING DIVISION
DR. BY G.C.W.	SCALE: 1" = 5'
	NO. 126-11

File No SE 353
App No 1345