

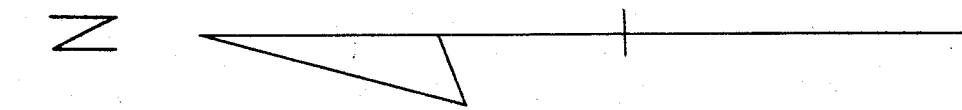


PLAN	DATE	BY
SAVED		
NOTED		
REVISIONS		
NO.		

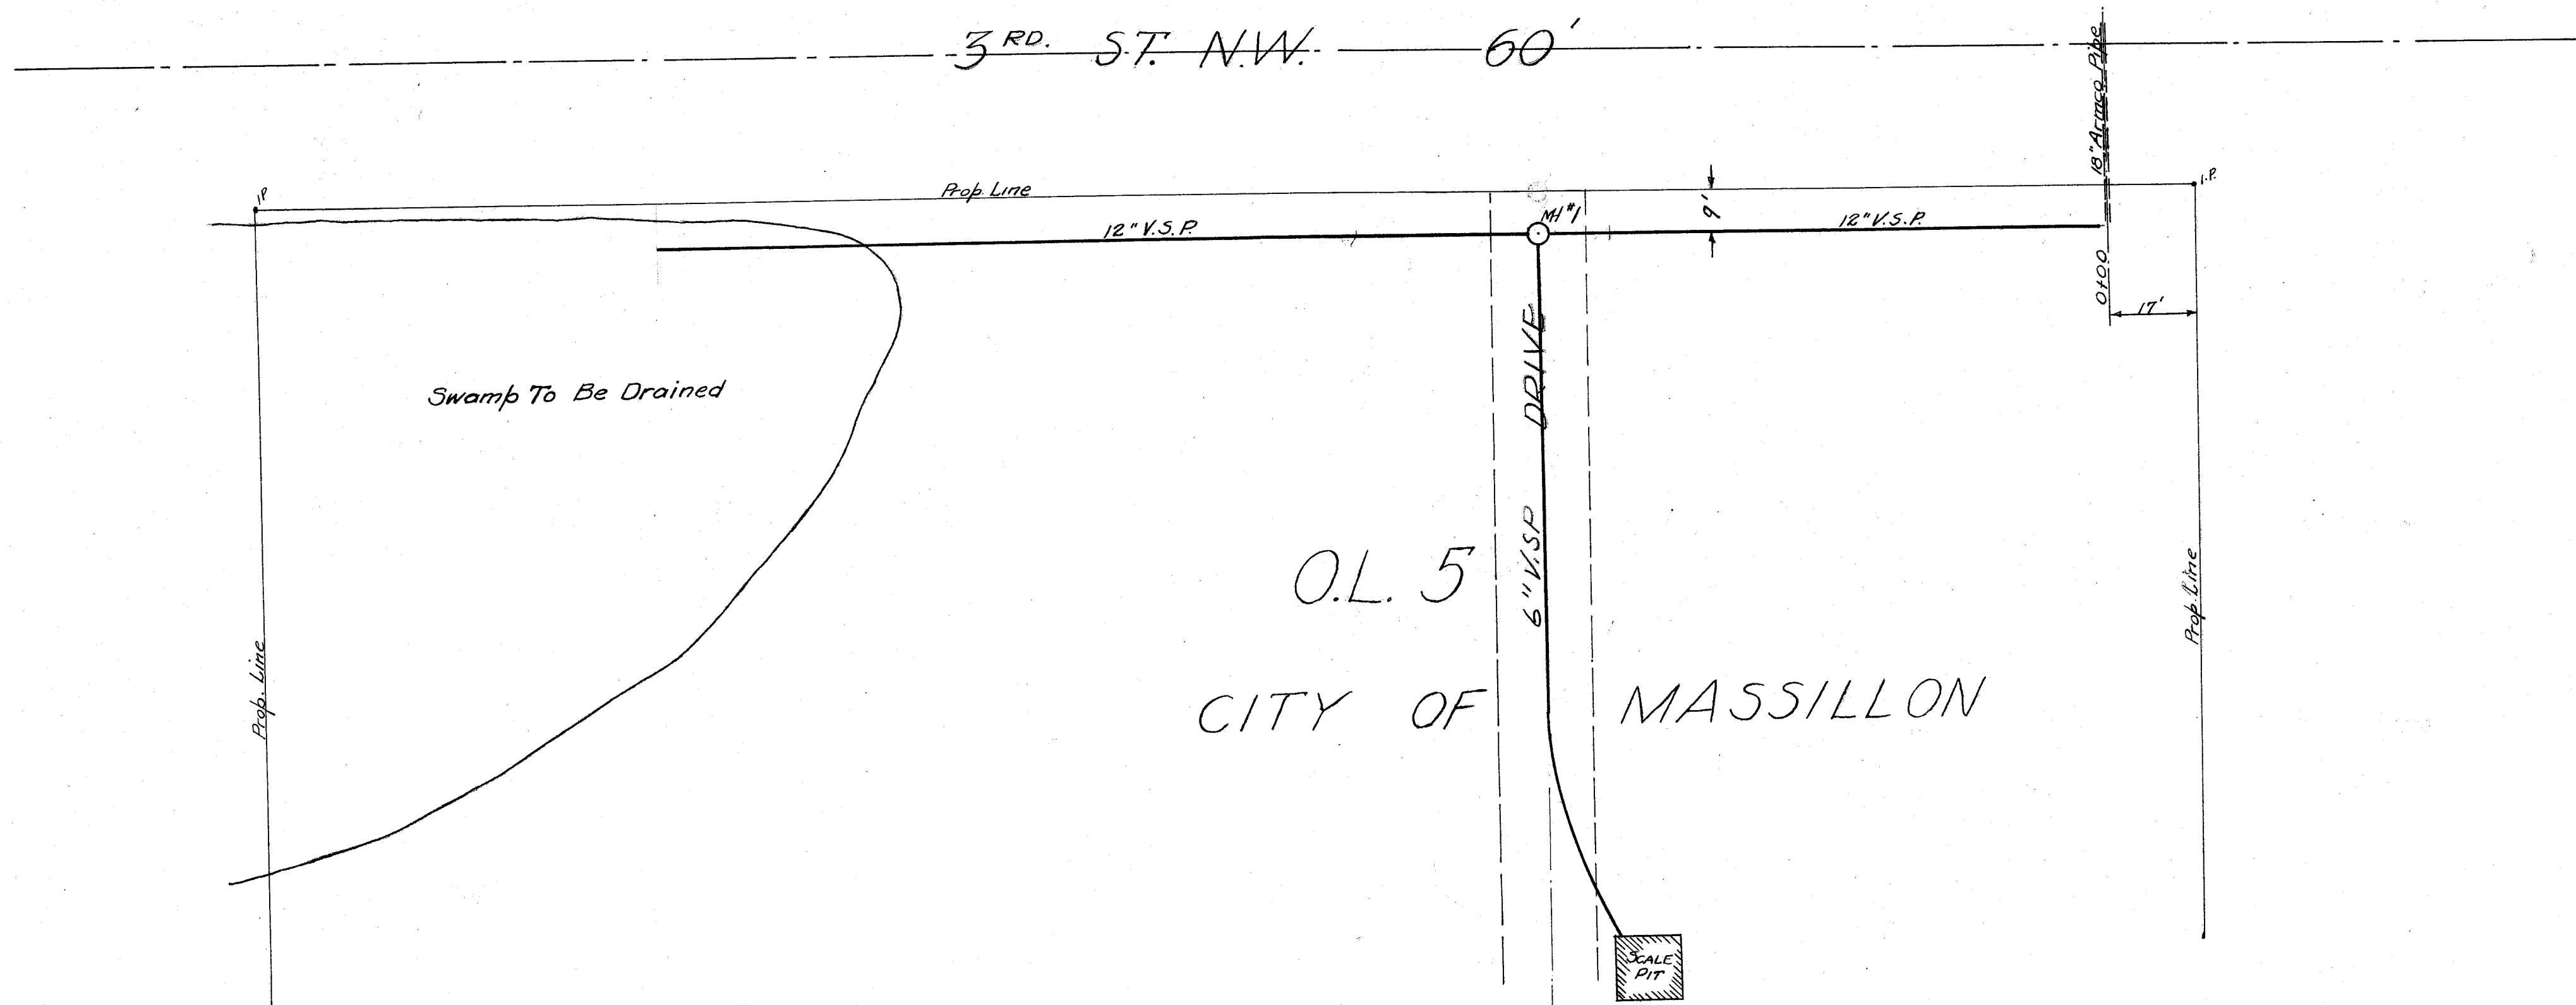

PROFILE	DATE	BY
SAVED		
NOTED		
REVISIONS		
NO.		

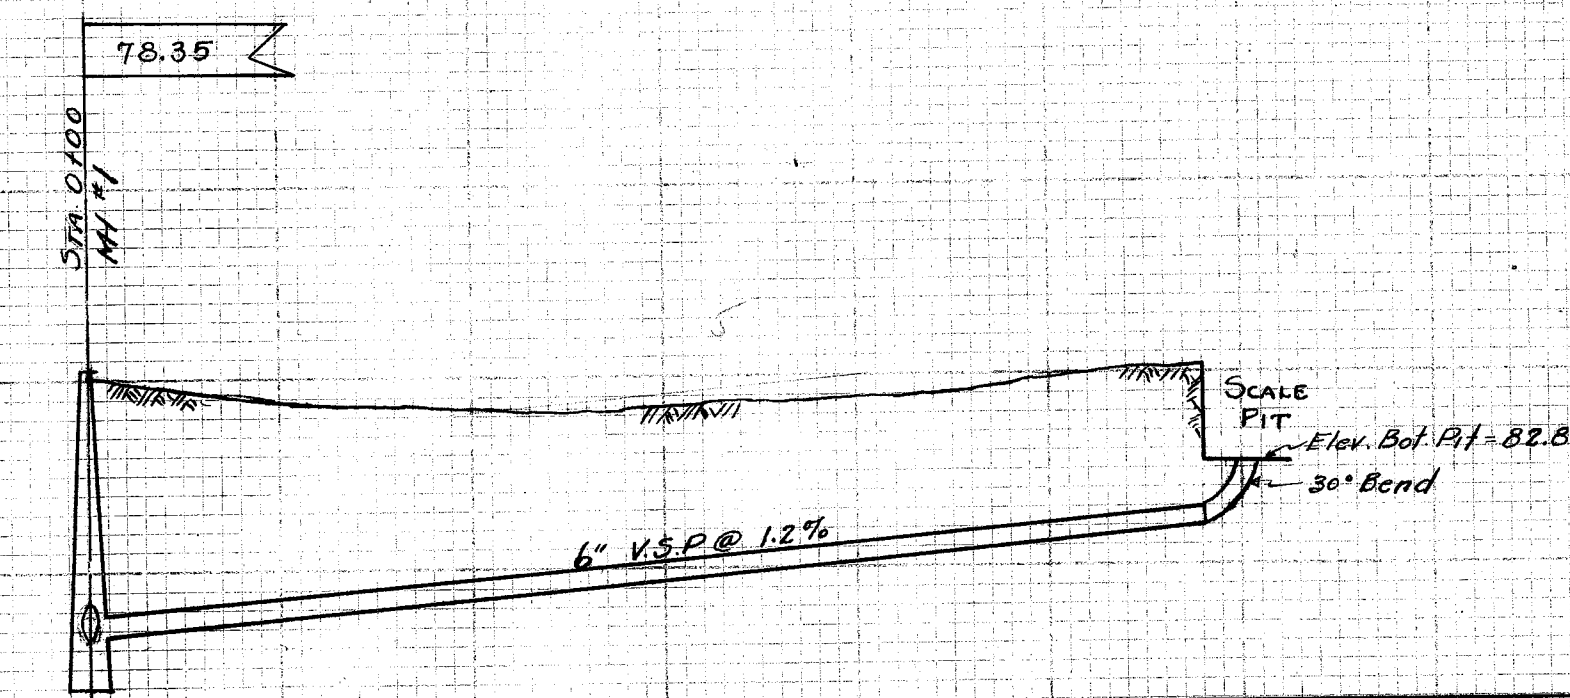

Approved By State Board of Health
Columbus, Ohio
6-16-38

CITY OF MASSILLON, OHIO	
STORM DRAIN FOR INCINERATOR YARD 727 3RD ST. N.W.	
APPROVED	DEPT. OF PUBLIC SERVICE
CITY ENGINEER	ENGINEERING DIVISION
Dr. By T.E. Riss	Scale 1" = 5' Vert.
Ch. By	Scale 1" = 25' Hor.

Prelim. Notes - Book 139 - P.2
File No SE 354
Acc No 1346