
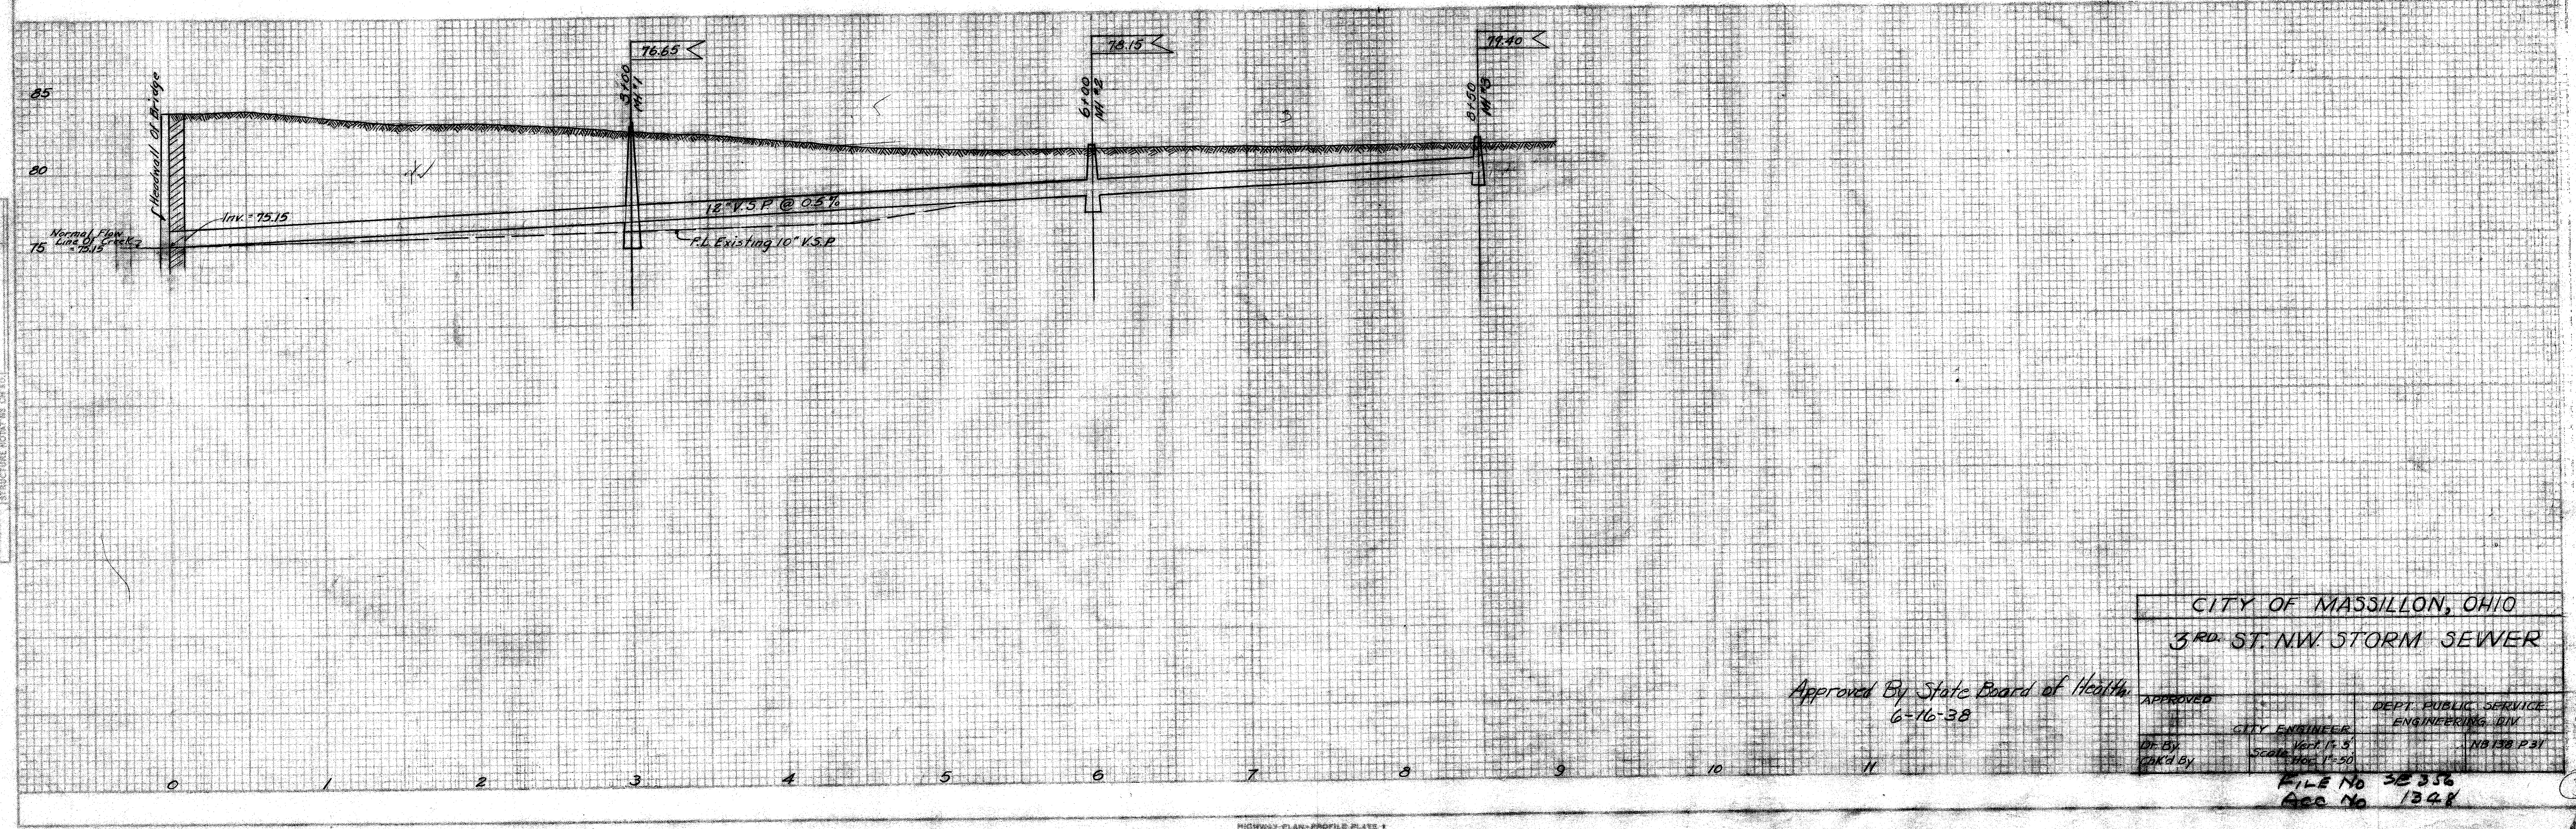


PLAN	DATE
SURVEYED	BY
NOTED	BY
NOTE BOOK	NO.
CHECKED	BY
RE. OF THE CHECKED	

PROFILE	DATE
SURVEYED	BY
NOTED	BY
NOTE BOOK	NO.
CHECKED	BY
RE. OF THE CHECKED	

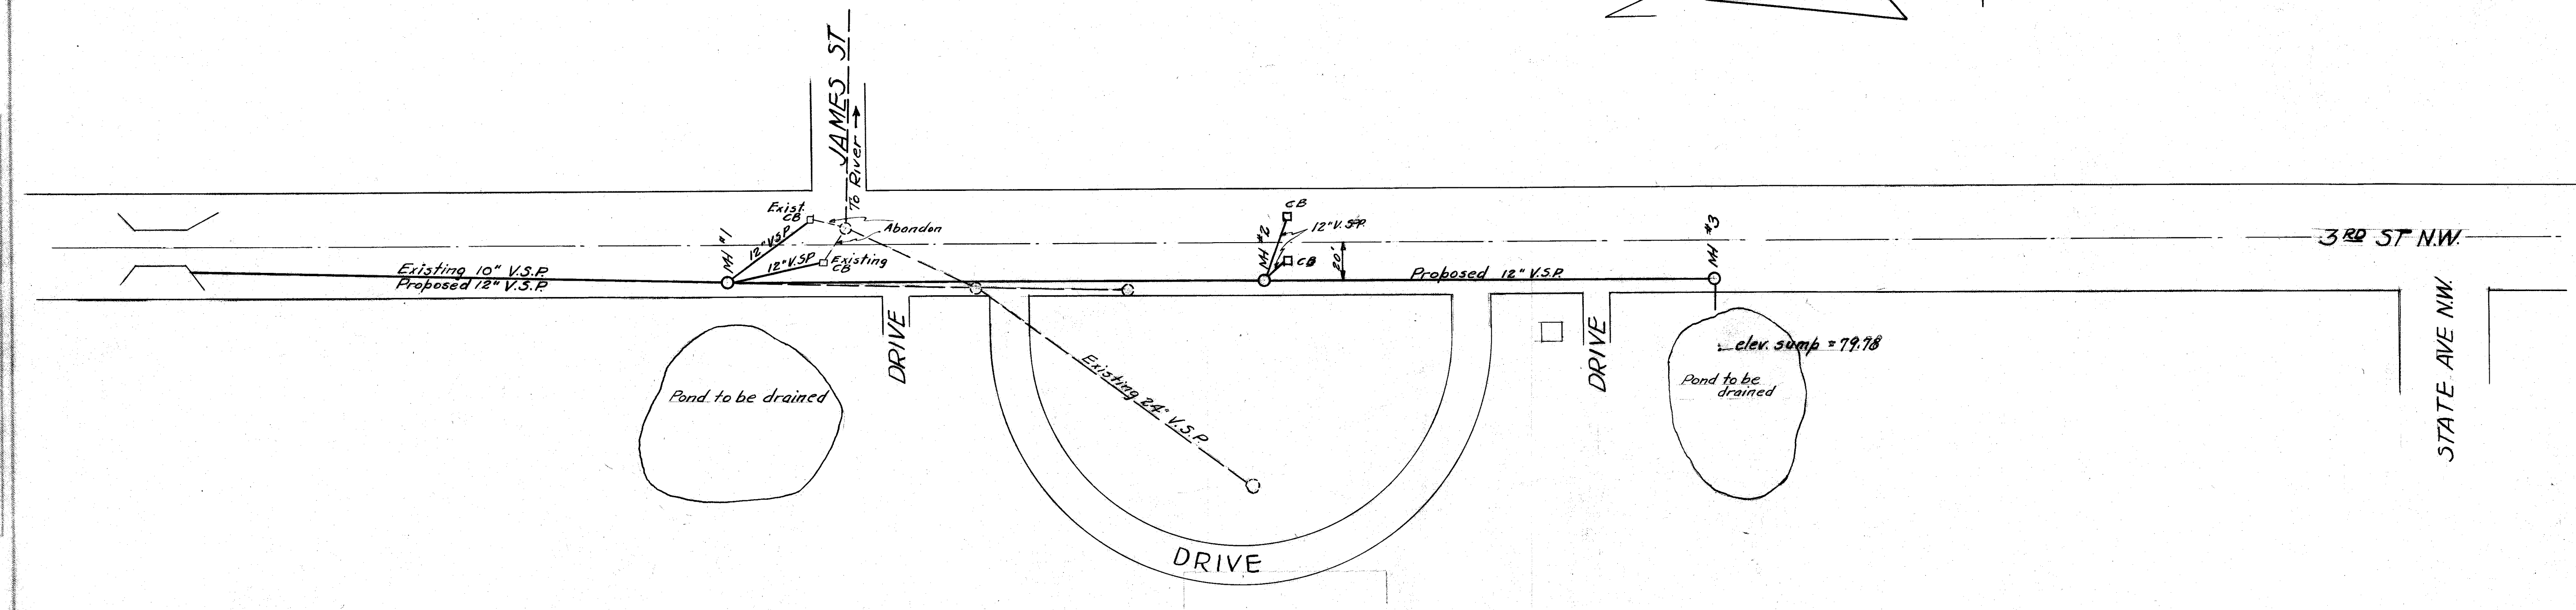

Approved By State Board of Health
6-16-38

CITY OF MASSILLON, OHIO	
3RD ST. NW STORM SEWER	
APPROVED	DEPT. PUBLIC SERVICE
CITY ENGINEER	ENGINEERING DIV.
DE. BY	FILE NO 32356
DRK BY	APP NO 1348