


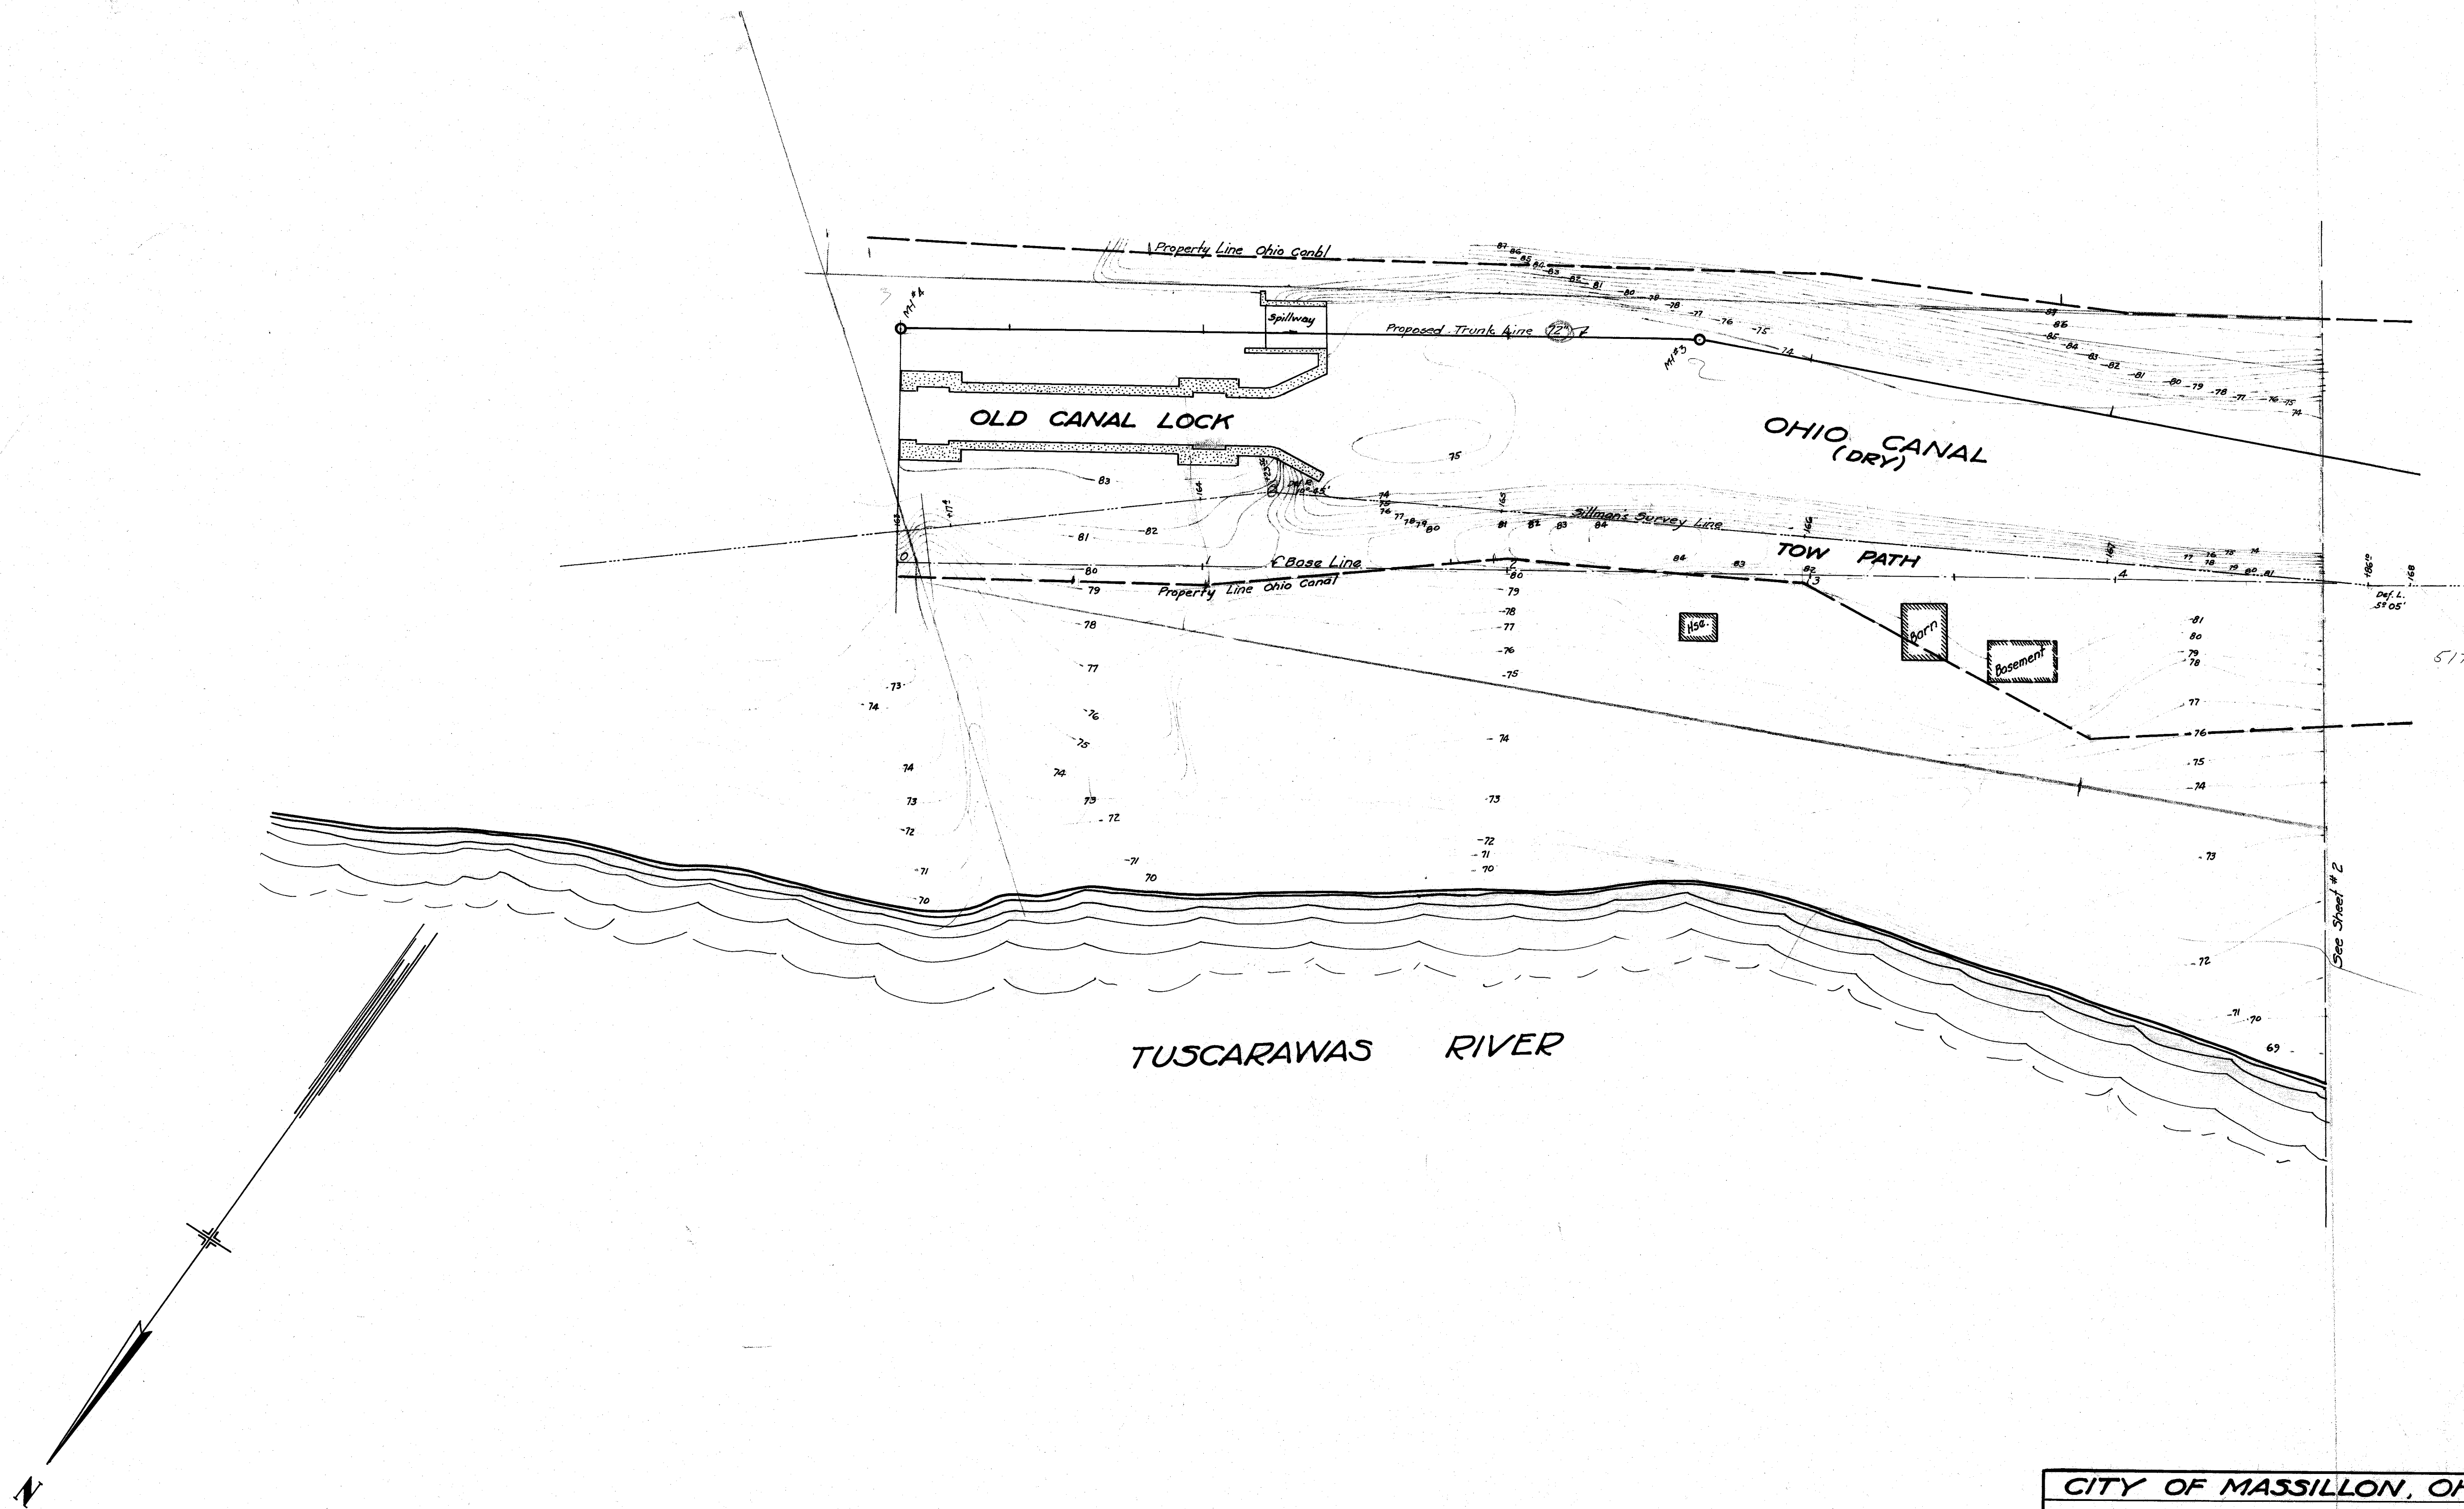

CITY OF MASSILLON, OHIO			
TOPO. MAP OF			
SEWAGE DISPOSAL PLANT SITE.			
APPROVED:-		DEPT OF PUBLIC SERVICE	
CITY ENGINEER		ENGINEERING DIVISION	
Dr. by G.C. Wallace	Aug 31st 1933	Scale 1" = 30'	NB 115-P 17
Ch. by			
FILE NO 5E 357			
Acq. NO 1349			

STATE OF OHIO
HOSPITAL GROUNDS



FILE NO SE 357
Acc NO 1350

State Hospital Grounds

OHIO CANAL (DRY)

TOW PATH

Ohio Canal Property Line

E. Stillman's Survey Line

Ohio Canal Property Line

Base line for Plant

PROPOSED LEVEE

Property Line to be acquired

TUSCARAWAS RIVER

CITY OF MASSILLON, OHIO
TOPO. MAP OF
SEWAGE DISPOSAL PLANT SITE

APPROVED:	CITY ENGINEER	DEPT. OF PUBLIC SERVICE ENGINEERING DIVISION
Dr. by G.C. Wallace	SEPT - 7 - 1933	Scale 1" = 30'
Ch. by	SHEET # 3	NO. 115 - P. 17
FILE NO 5E 357		
Acc No 1351		