

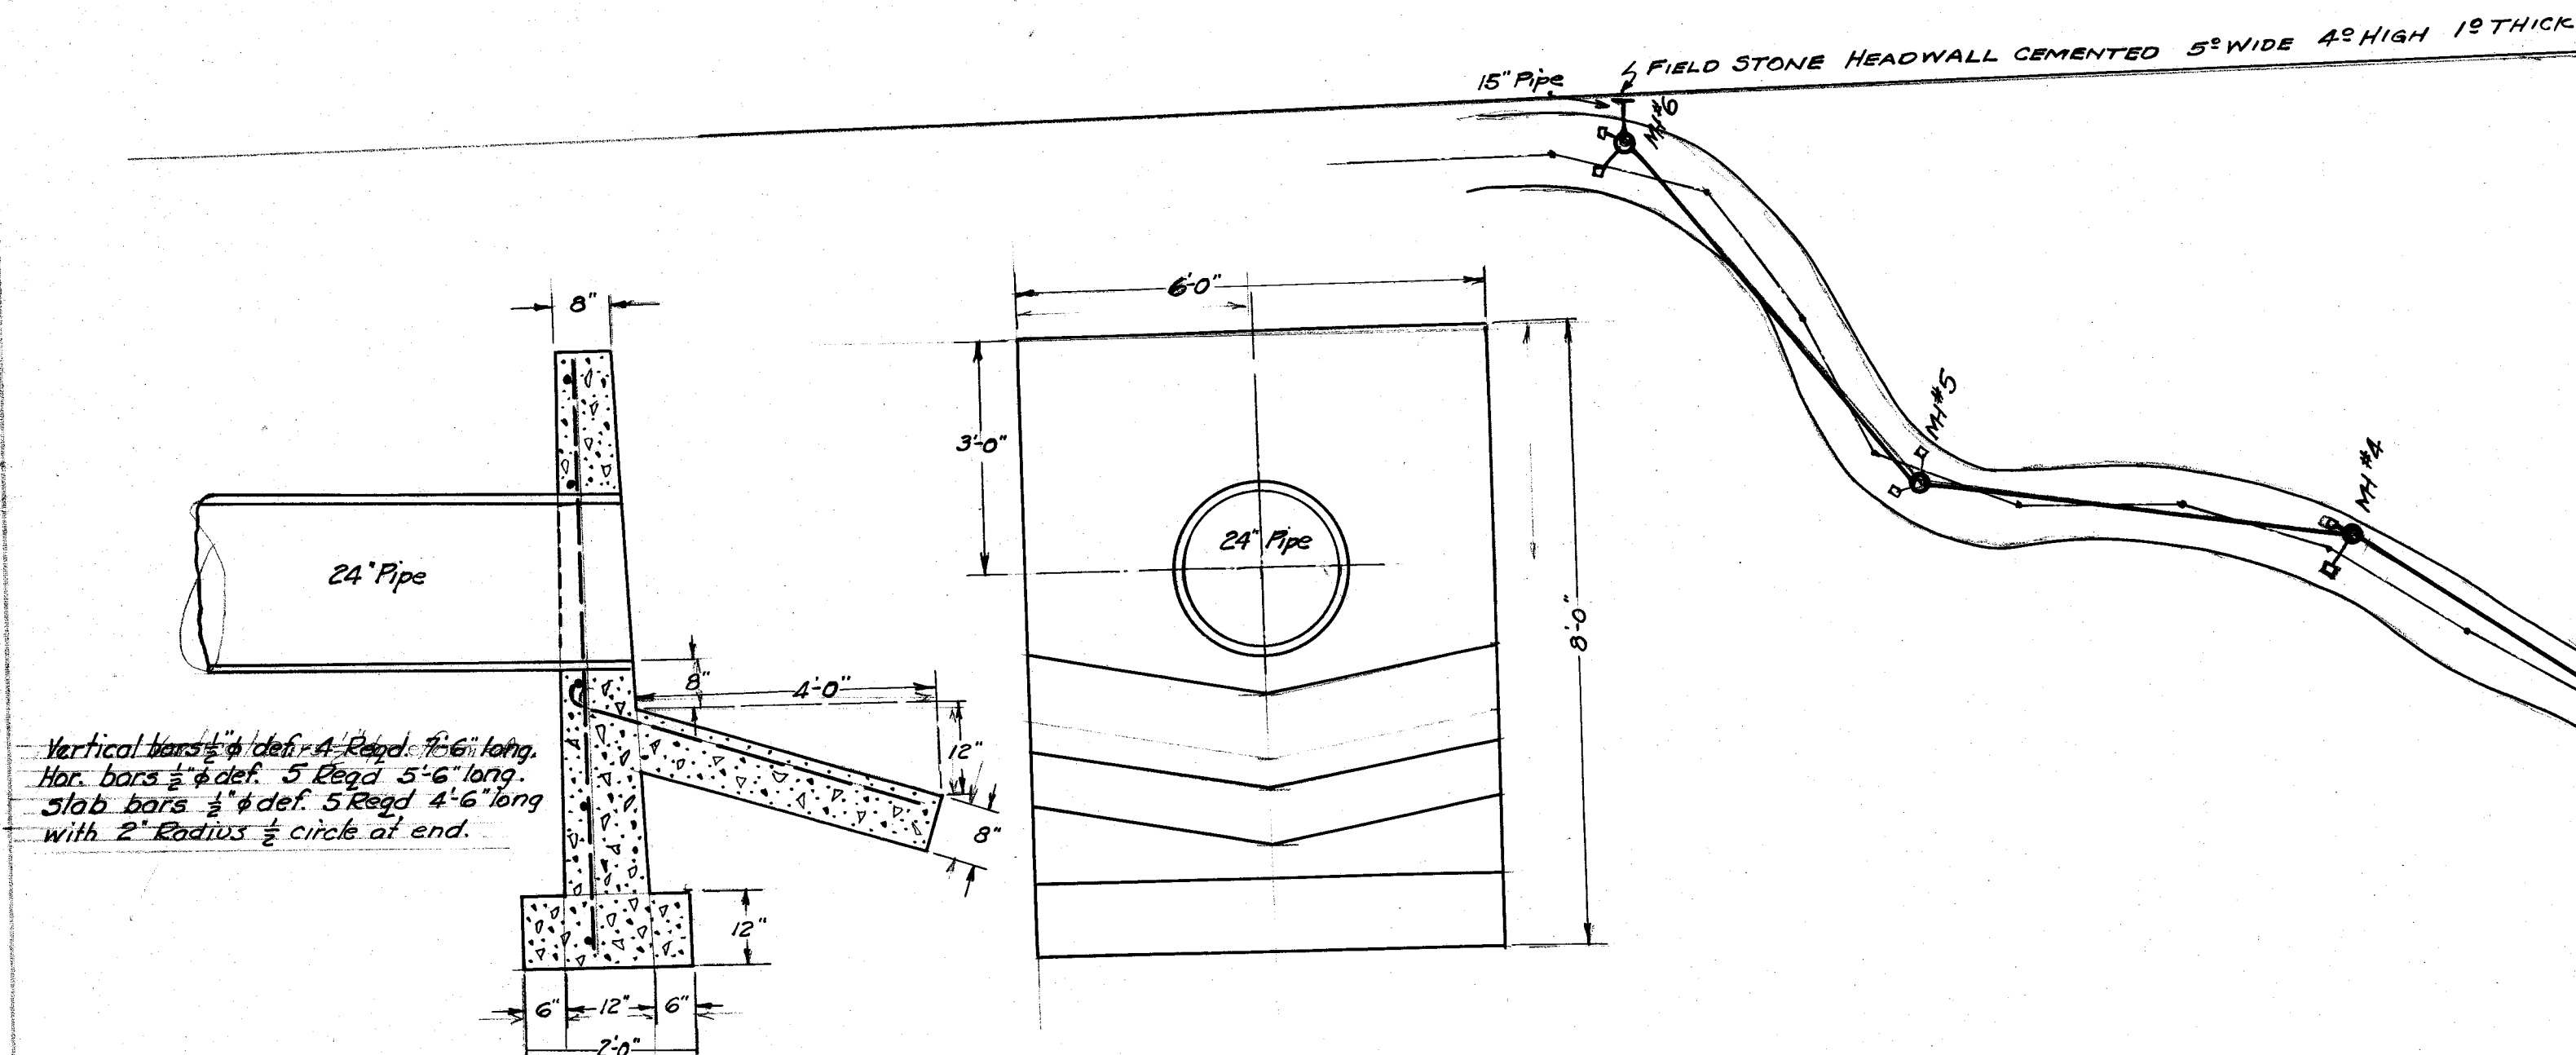


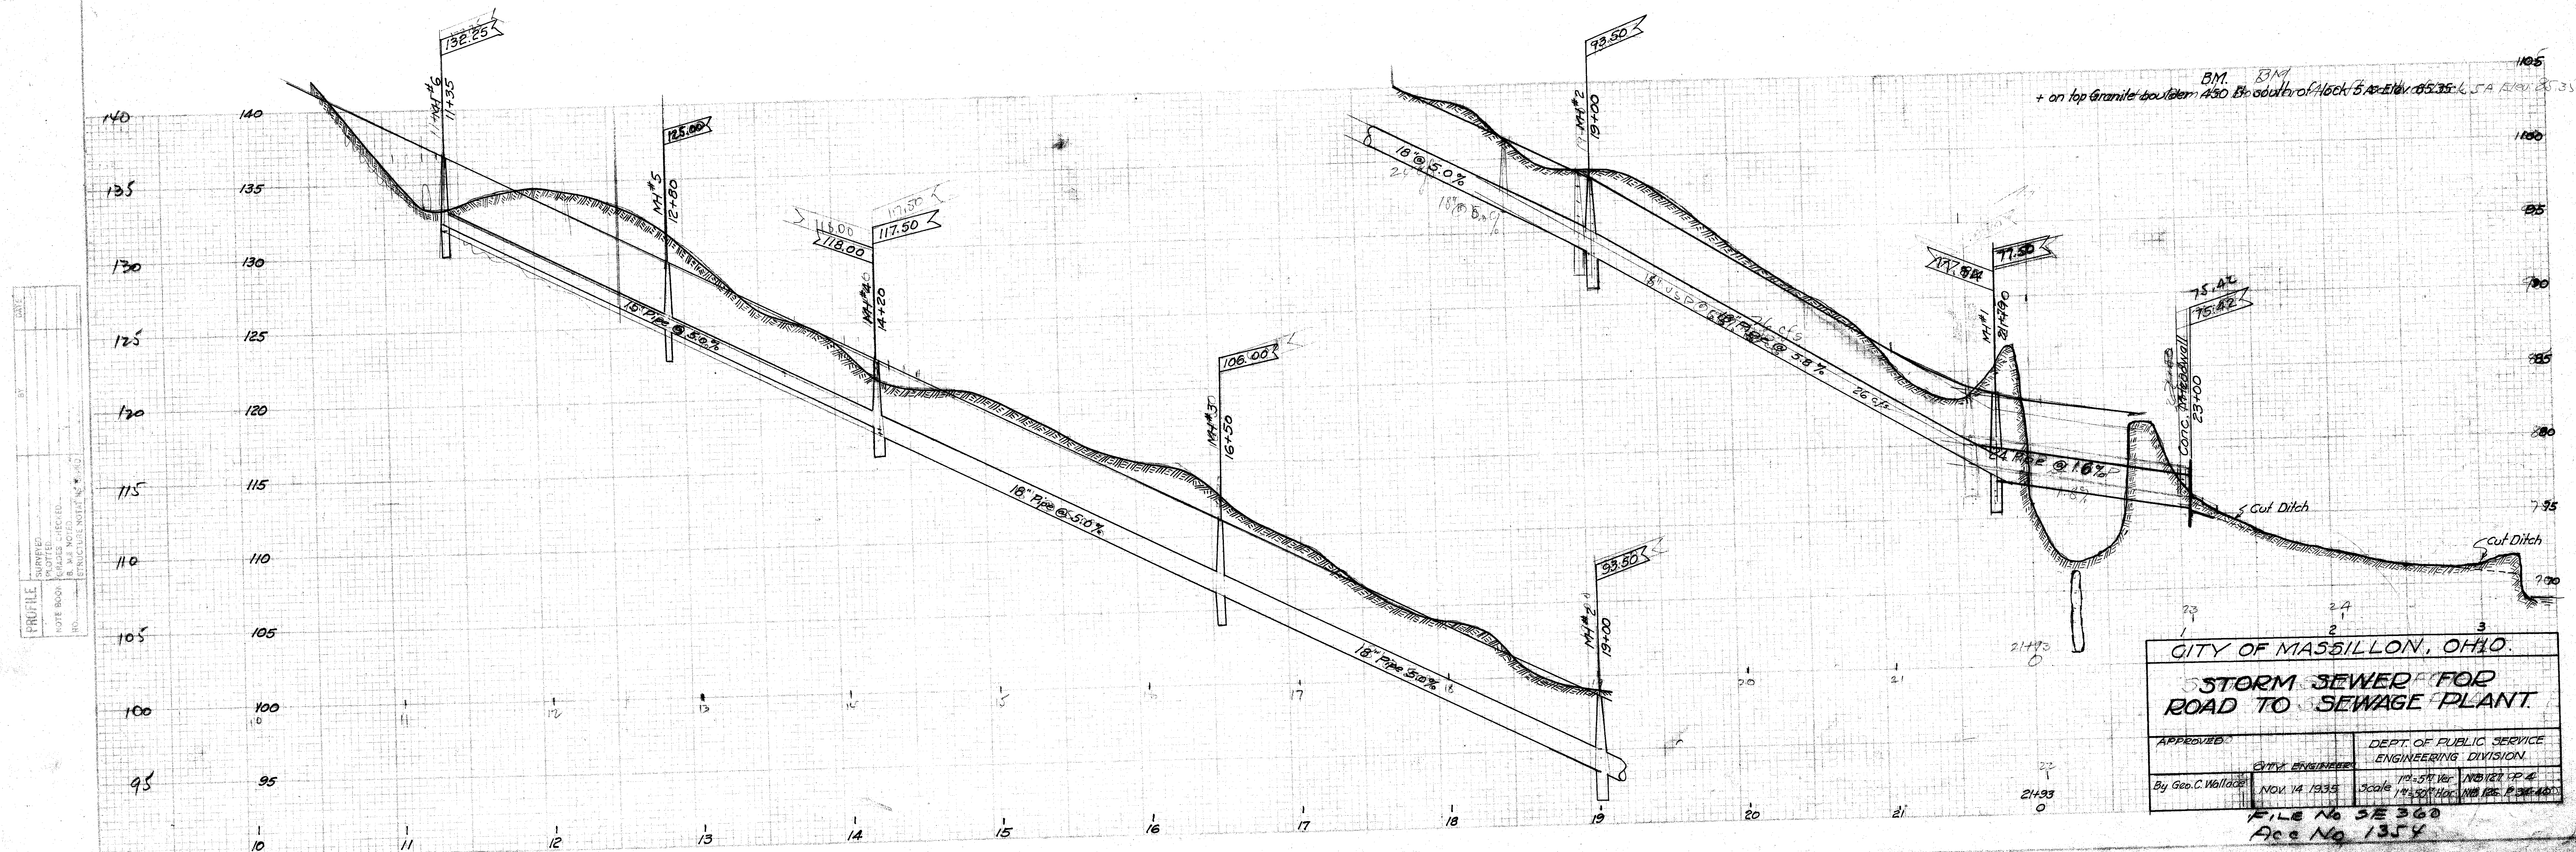

STONE HEADWALL CEMENTED 5" WIDE 4" HIGH 1" THICK

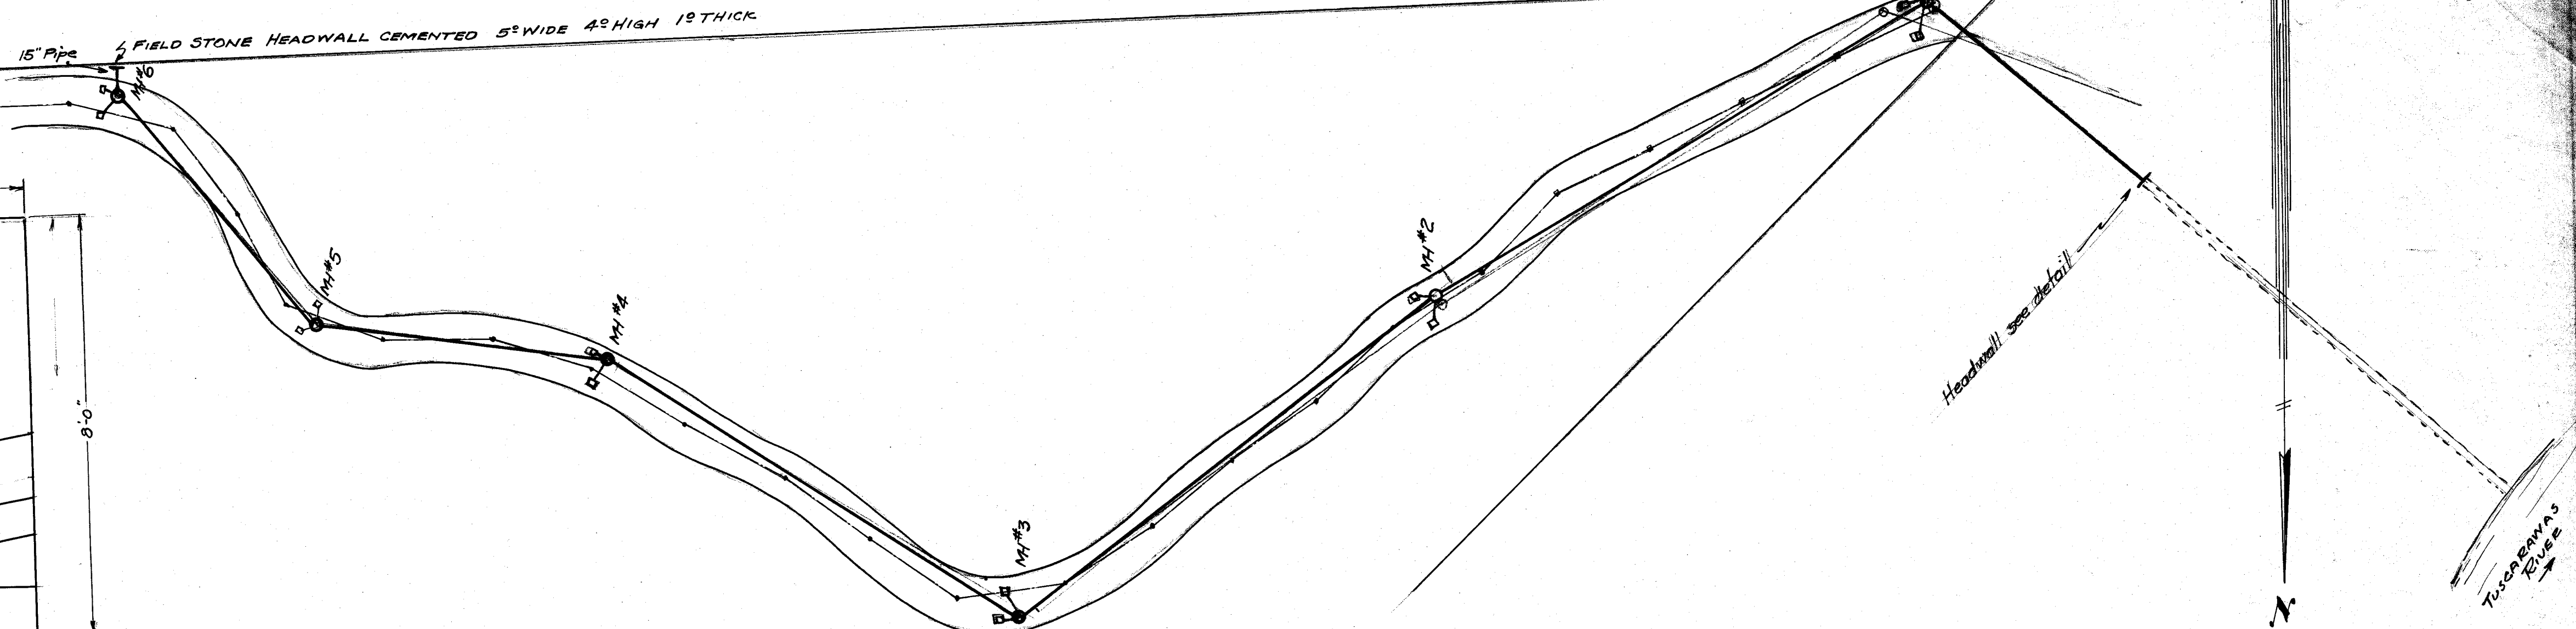

CITY OF MASSILLON, OHIO.	
STORM SEWER FOR ROAD TO SEWAGE PLANT.	
APPROVED:	DEPT. OF PUBLIC SERVICE ENGINEERING DIVISION
CITY ENGINEER	
By Geo. C. Wallbridge	NOV. 14 1935
Scale 1"=50' Ver. 1"=50' Hor.	NOV 12 1935 NOV 12 1935
FILE NO SE 360 Acc No 1354	