



|                                                                |          |      |      |
|----------------------------------------------------------------|----------|------|------|
| PLAN                                                           | SURVEYED | BY   | DATE |
| NOTES                                                          | BOOK     | PAGE | NO.  |
| SURVEYED BY<br>PLANNED BY<br>CHECKED BY<br>DATE OF WAY CHECKED |          |      |      |

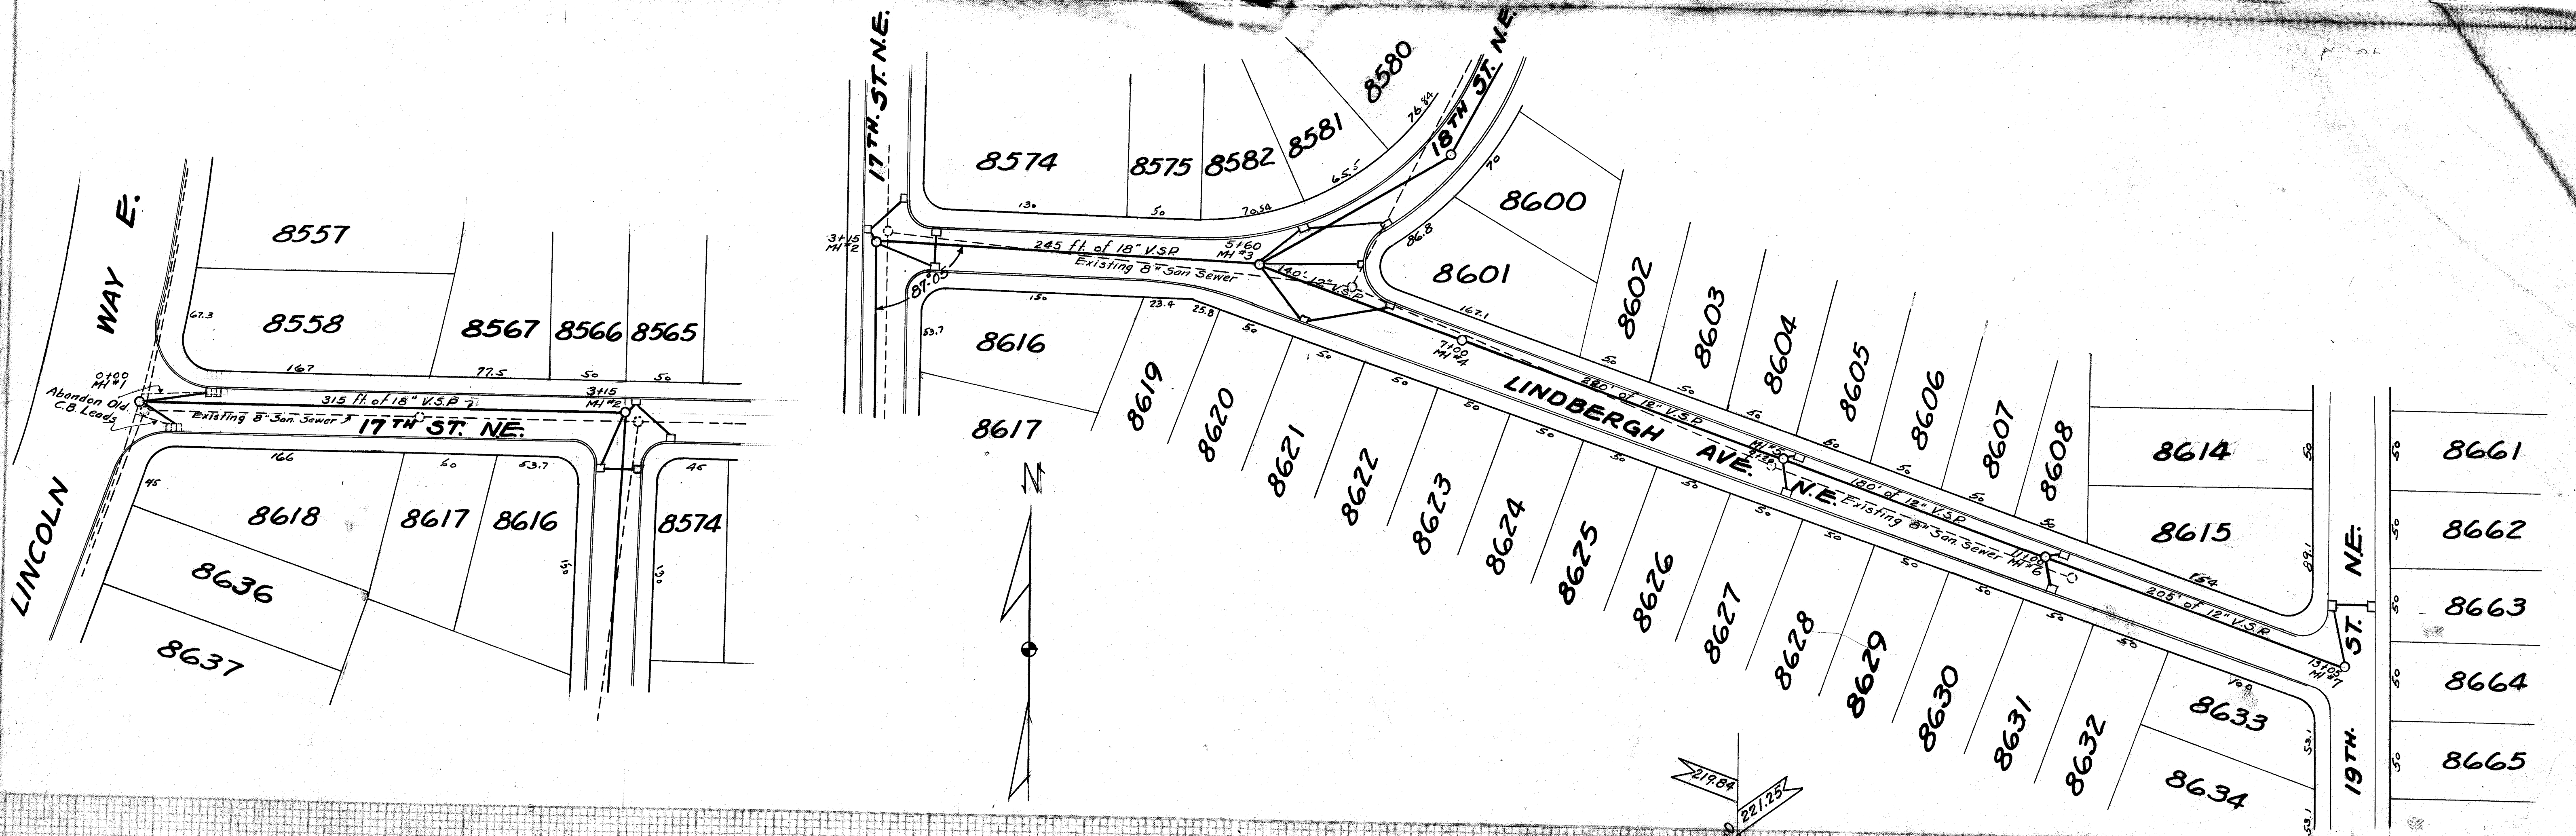

**BENCH MARKS**

|                                                      |        |
|------------------------------------------------------|--------|
| Hydrant No. 560 - 17th St NE Mo. of Lindbergh Ave NE | 205.62 |
| 561 - East Side of 17th St NE                        | 202.08 |
| 562 - 18th St NE & Lindbergh Ave NE                  | 211.60 |
| 563 - So. Side Lindbergh Ave NE                      | 208.44 |
| " " Lincoln Way E                                    | 190.64 |

|                                                                |          |      |      |
|----------------------------------------------------------------|----------|------|------|
| PROFILE                                                        | SURVEYED | BY   | DATE |
| NOTES                                                          | BOOK     | PAGE | NO.  |
| SURVEYED BY<br>PLANNED BY<br>CHECKED BY<br>DATE OF WAY CHECKED |          |      |      |

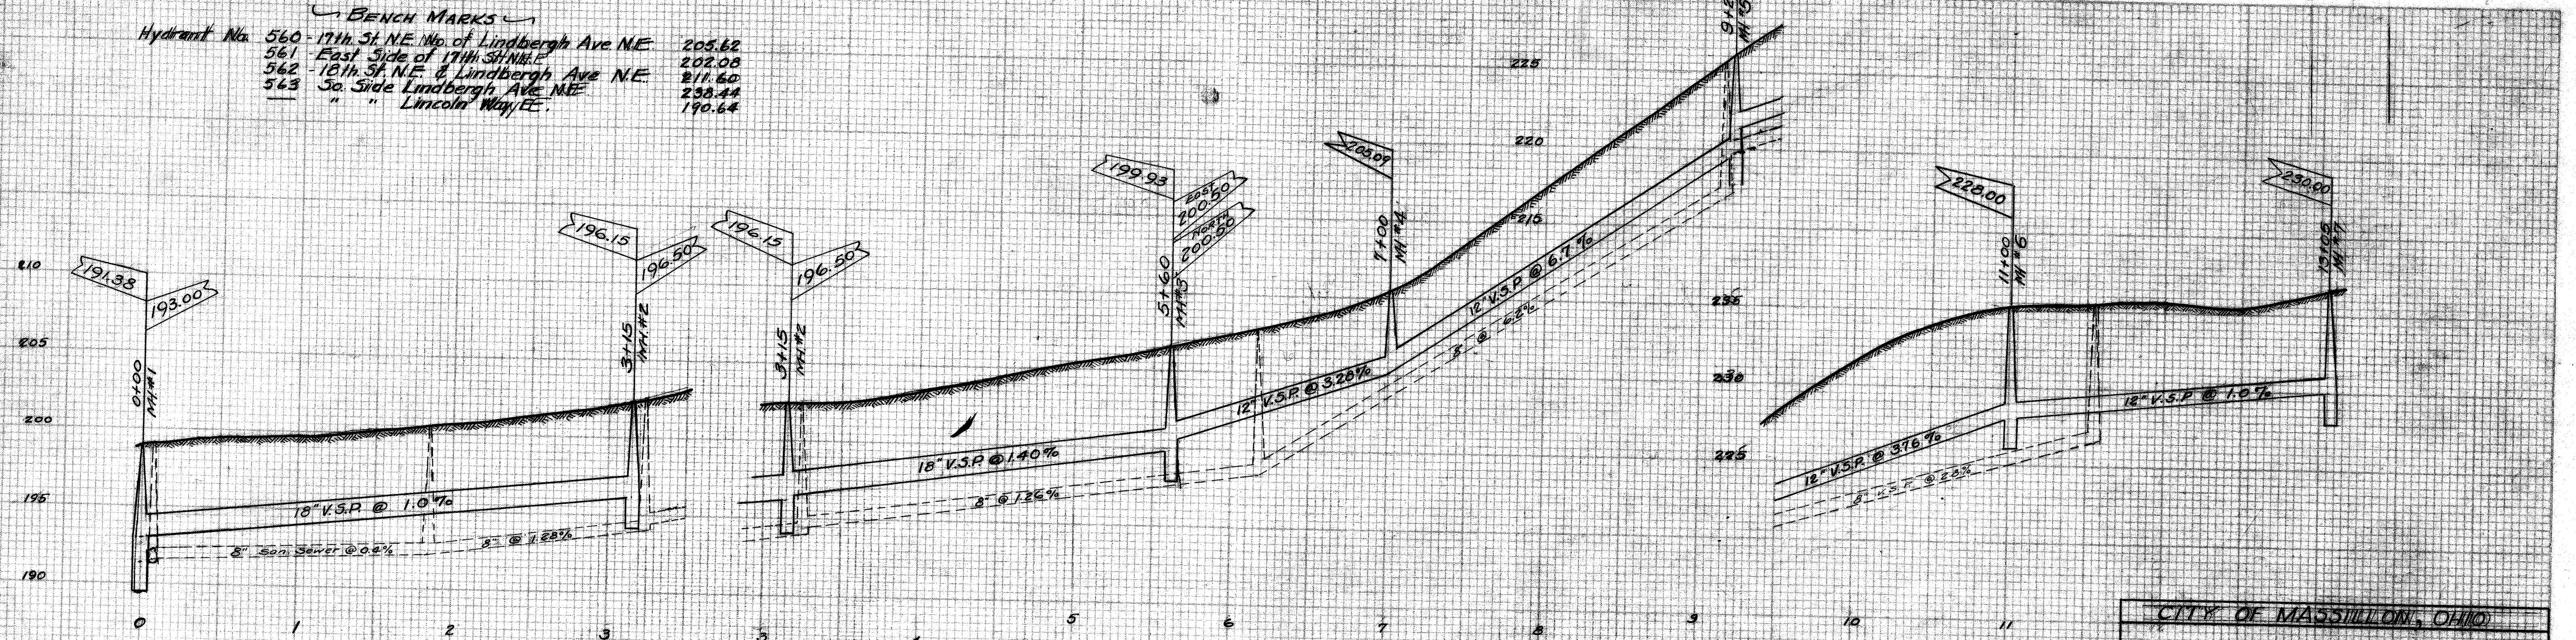


Approved by State Board of Health  
July 20th 1938

|                              |                         |
|------------------------------|-------------------------|
| CITY OF MASSILLON, OHIO      |                         |
| STORM SEWER                  |                         |
| 17TH ST. & LINDBERGH AVE. NE |                         |
| APPROVED                     | DEPT. OF PUBLIC SERVICE |
| CITY ENGINEER                | ENGINEERING DIV.        |
| DEBY H.P. Jr.                | Scale 1" = 5' Vert.     |
| Ch. En.                      | 1" = 50' Hor.           |
| JULY 11 1938                 | NE 137 F 271            |
| FILE NO SE 361               |                         |




17TH ST. N.E.

|      |          |      |
|------|----------|------|
| PLAN | SURVEYED | DATE |
|      | PLOTTED  |      |
|      | NOTED    |      |
|      | RECORDED |      |
|      | INDEXED  |      |
|      | FILED    |      |

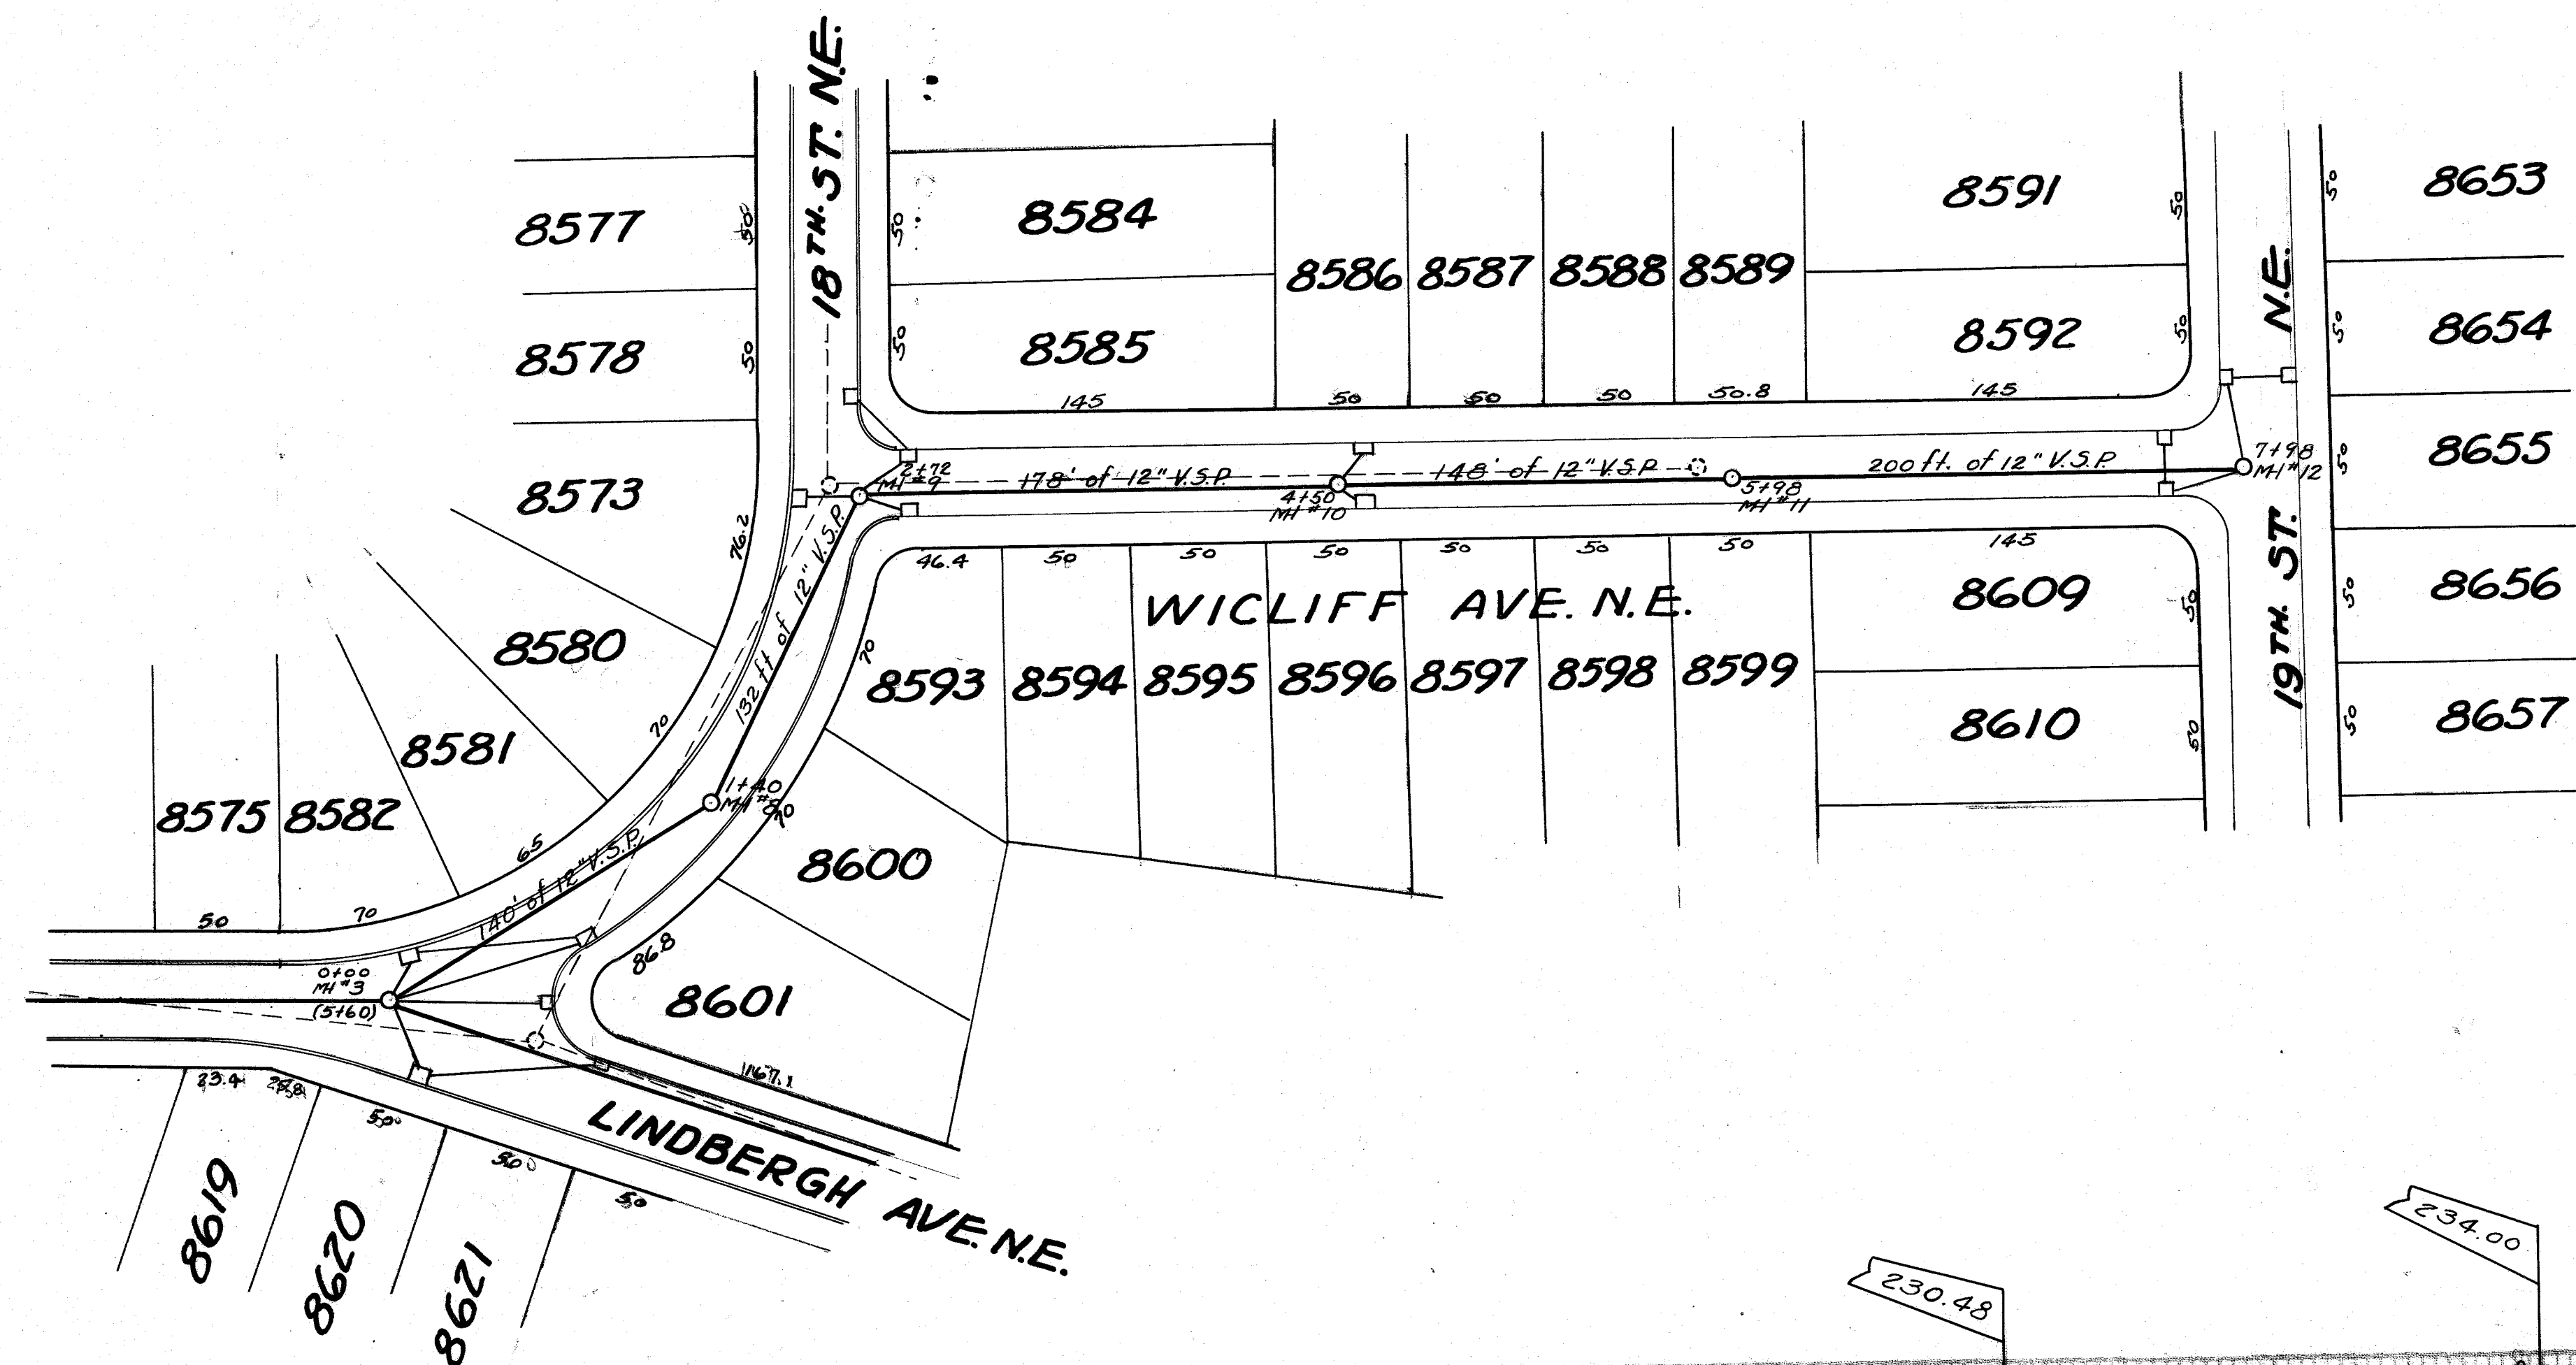

|         |          |      |
|---------|----------|------|
| PROFILE | SURVEYED | DATE |
|         | PLOTTED  |      |
|         | NOTED    |      |
|         | RECORDED |      |
|         | INDEXED  |      |
|         | FILED    |      |

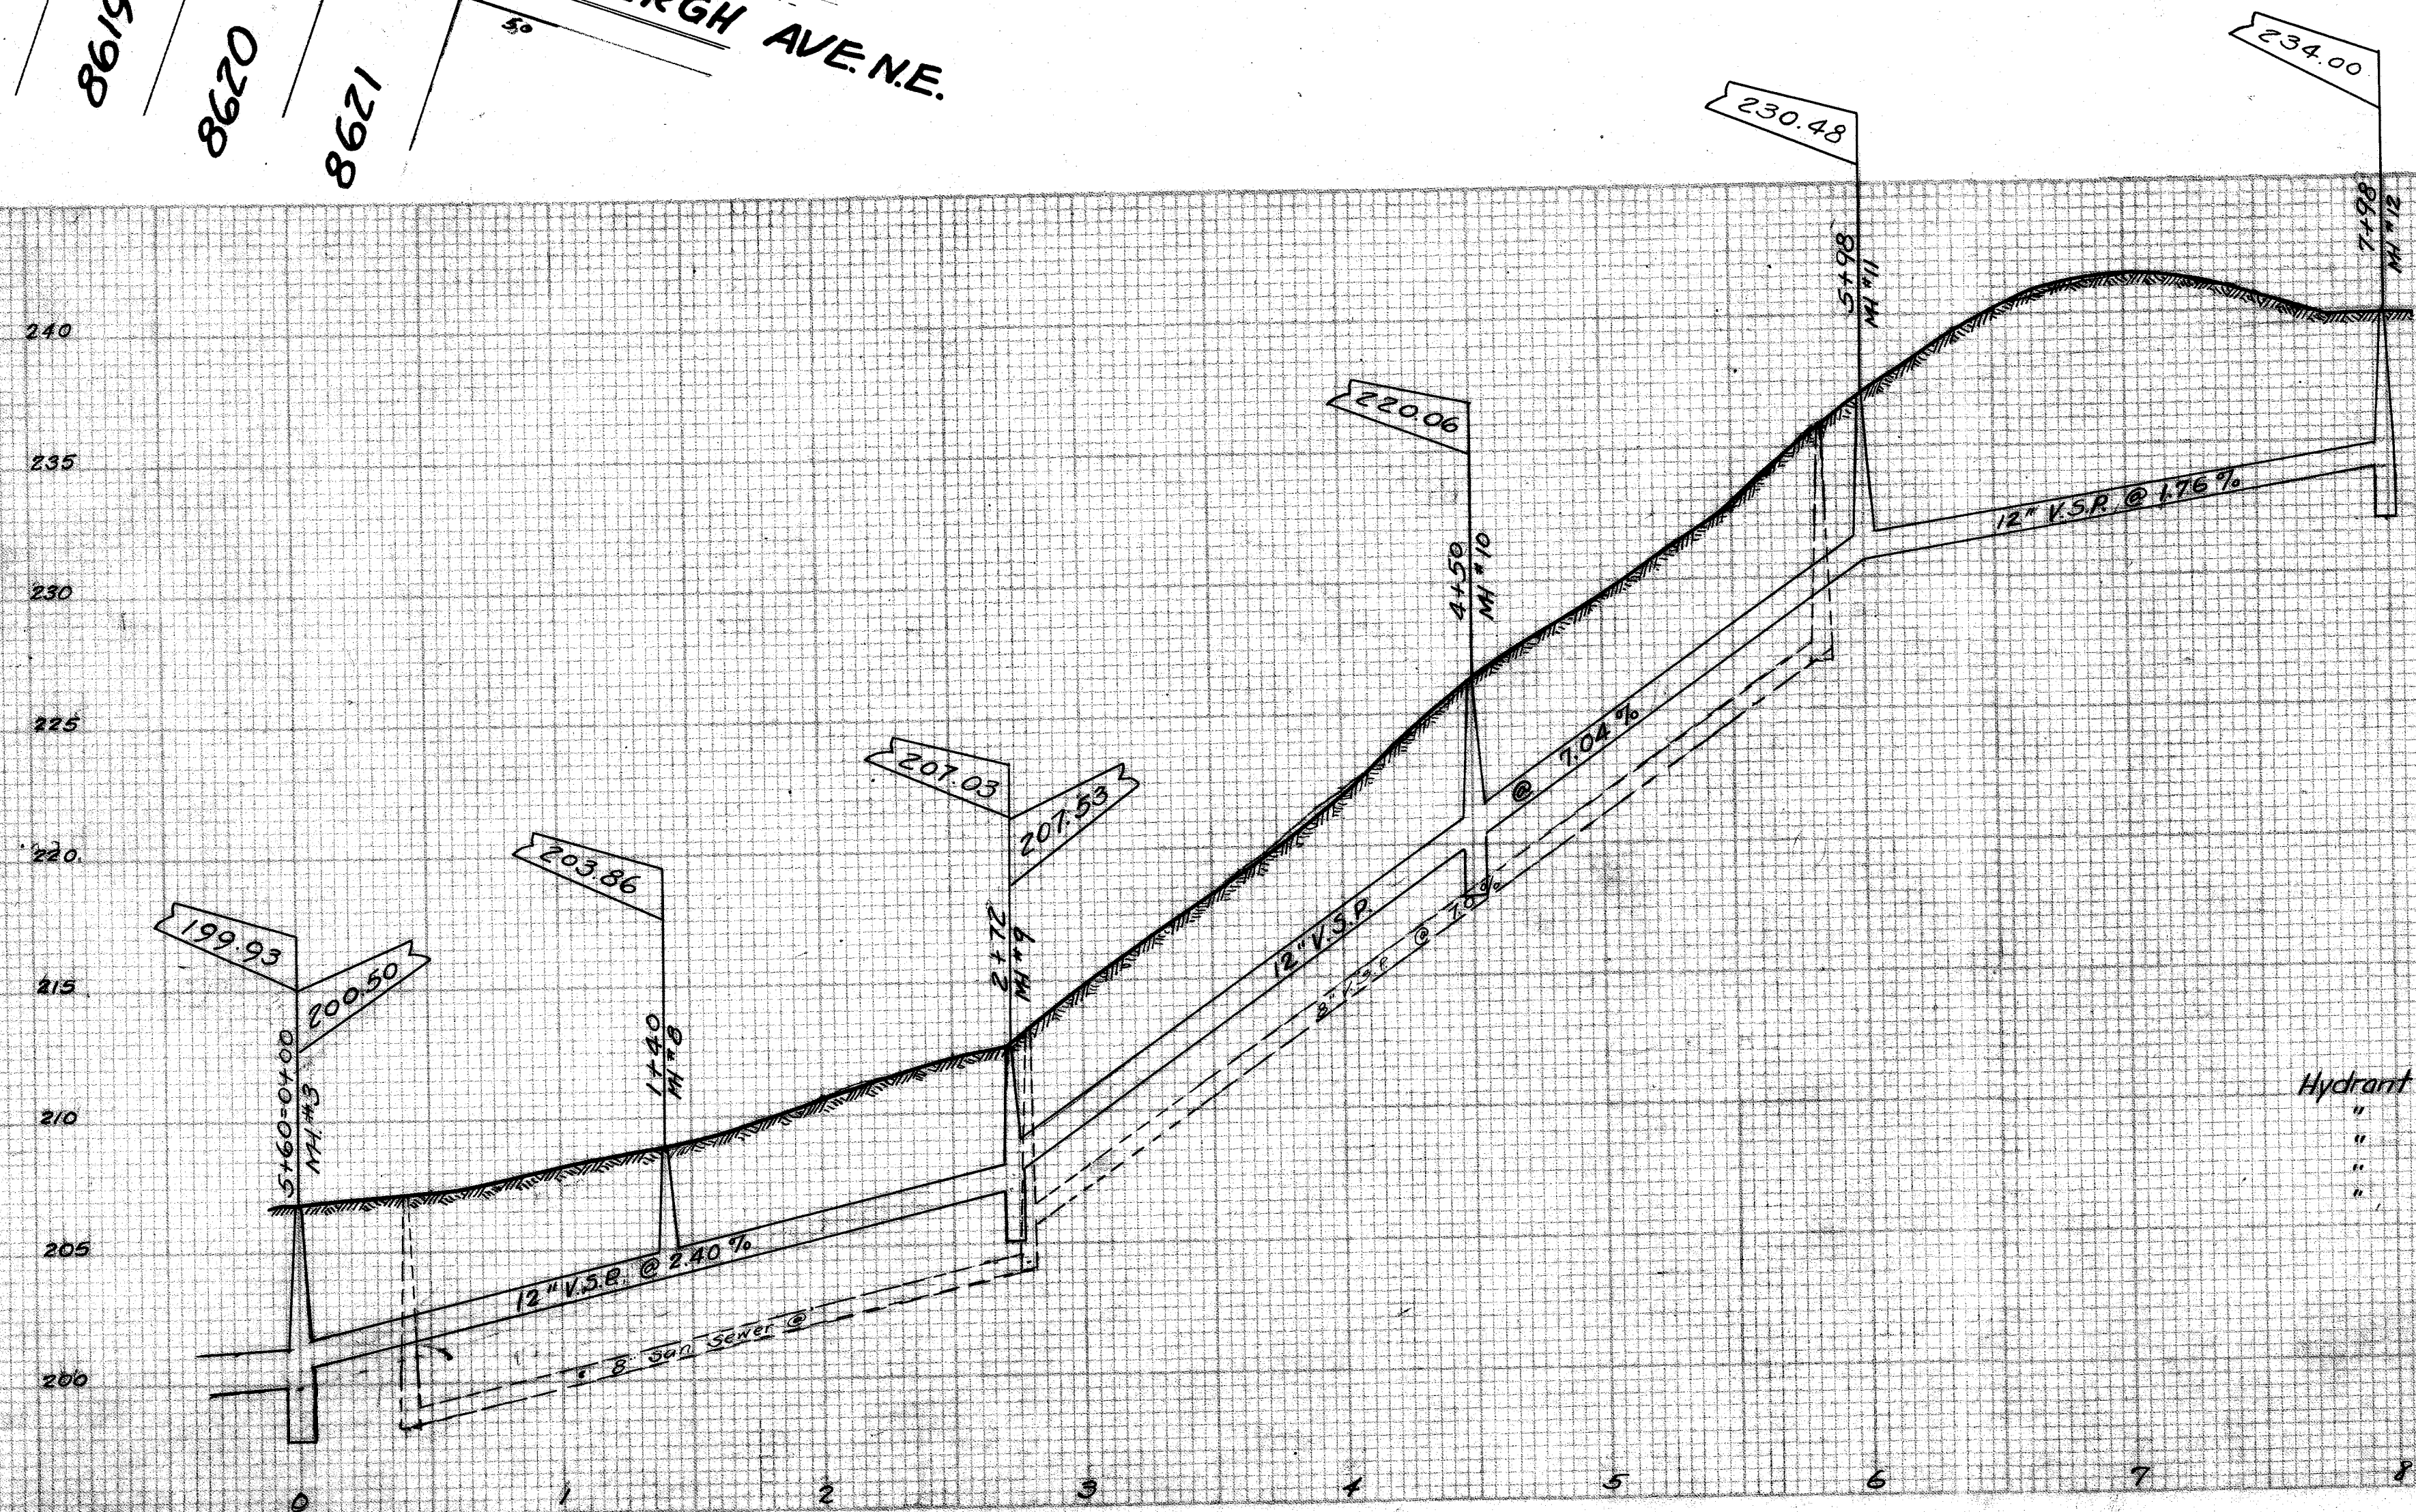

~ BENCH MARKS ~

|             |     |                                |        |
|-------------|-----|--------------------------------|--------|
| Hydrant No. | 560 | 17th St. N.E. No. of Lindbergh | 205.62 |
| "           | 561 | E. Side 17th St. N.E.          | 202.08 |
| "           | 562 | 18th St. N.E. & Lindbergh Ave. | 211.60 |
| "           | 563 | So. Side Lindbergh Ave. N.E.   | 232.44 |
| "           | "   | " " Lincoln Way, East          | 190.64 |

Approved by State Board of Health  
July 20 1938

|                                   |                                     |                         |                  |
|-----------------------------------|-------------------------------------|-------------------------|------------------|
| CITY OF MASSILLON, OHIO           |                                     |                         |                  |
| STORM SEWER                       |                                     |                         |                  |
| 18TH ST. N.E. & WICLIFF AVE. N.E. |                                     |                         |                  |
| APPROVED                          | CITY ENGINEER                       | DEPT. OF PUBLIC SERVICE | ENGINEERING DIV. |
| Dr. By                            | Scale 1" = 5' Vert<br>1" = 50' Hor. | JULY 1, 1938            | NO. 139 P. 21    |
| Ch. By                            |                                     | FILE No. SE 361         | Acc. No. 1357    |