


PROFILE	SURVEYED	BY	DATE
NOTE 8066	PLOTTED		
	UPDATES CHECKED		
NO.	& 1/2 NOTED		
	STRUCTURE NOTATION NO.		

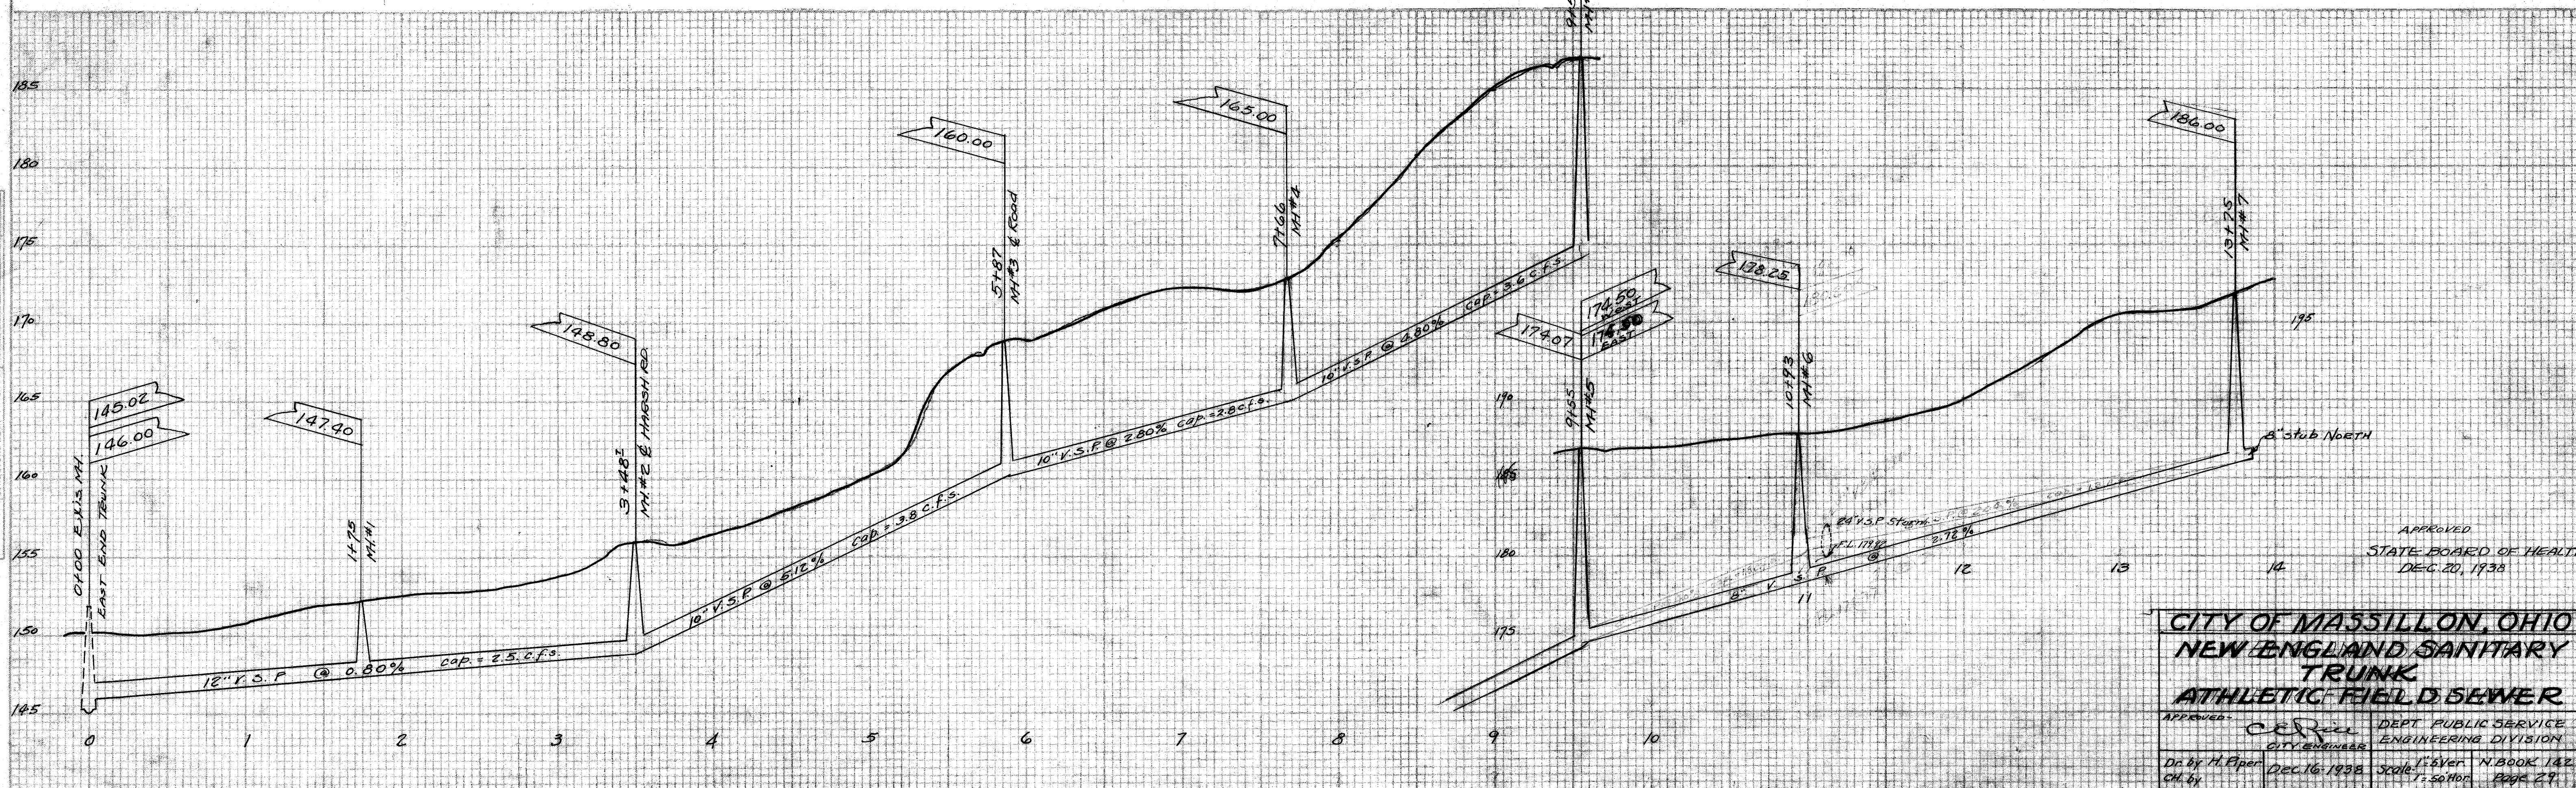





APPROVED
STATE BOARD OF HEALTH
DEC 20, 1938

CITY OF MASSILLON, OHIO
NEW ENGLAND SANITARY
TRUNK
ATHLETIC FIELD SEWER

APPROVED -	<i>C. E. Rife</i> CITY ENGINEER	DEPT. PUBLIC SERVICE ENGINEERING DIVISION

FILE No. S.E. 363
ACC. No. 1369

PLAN	REVISION
NO.	DATE

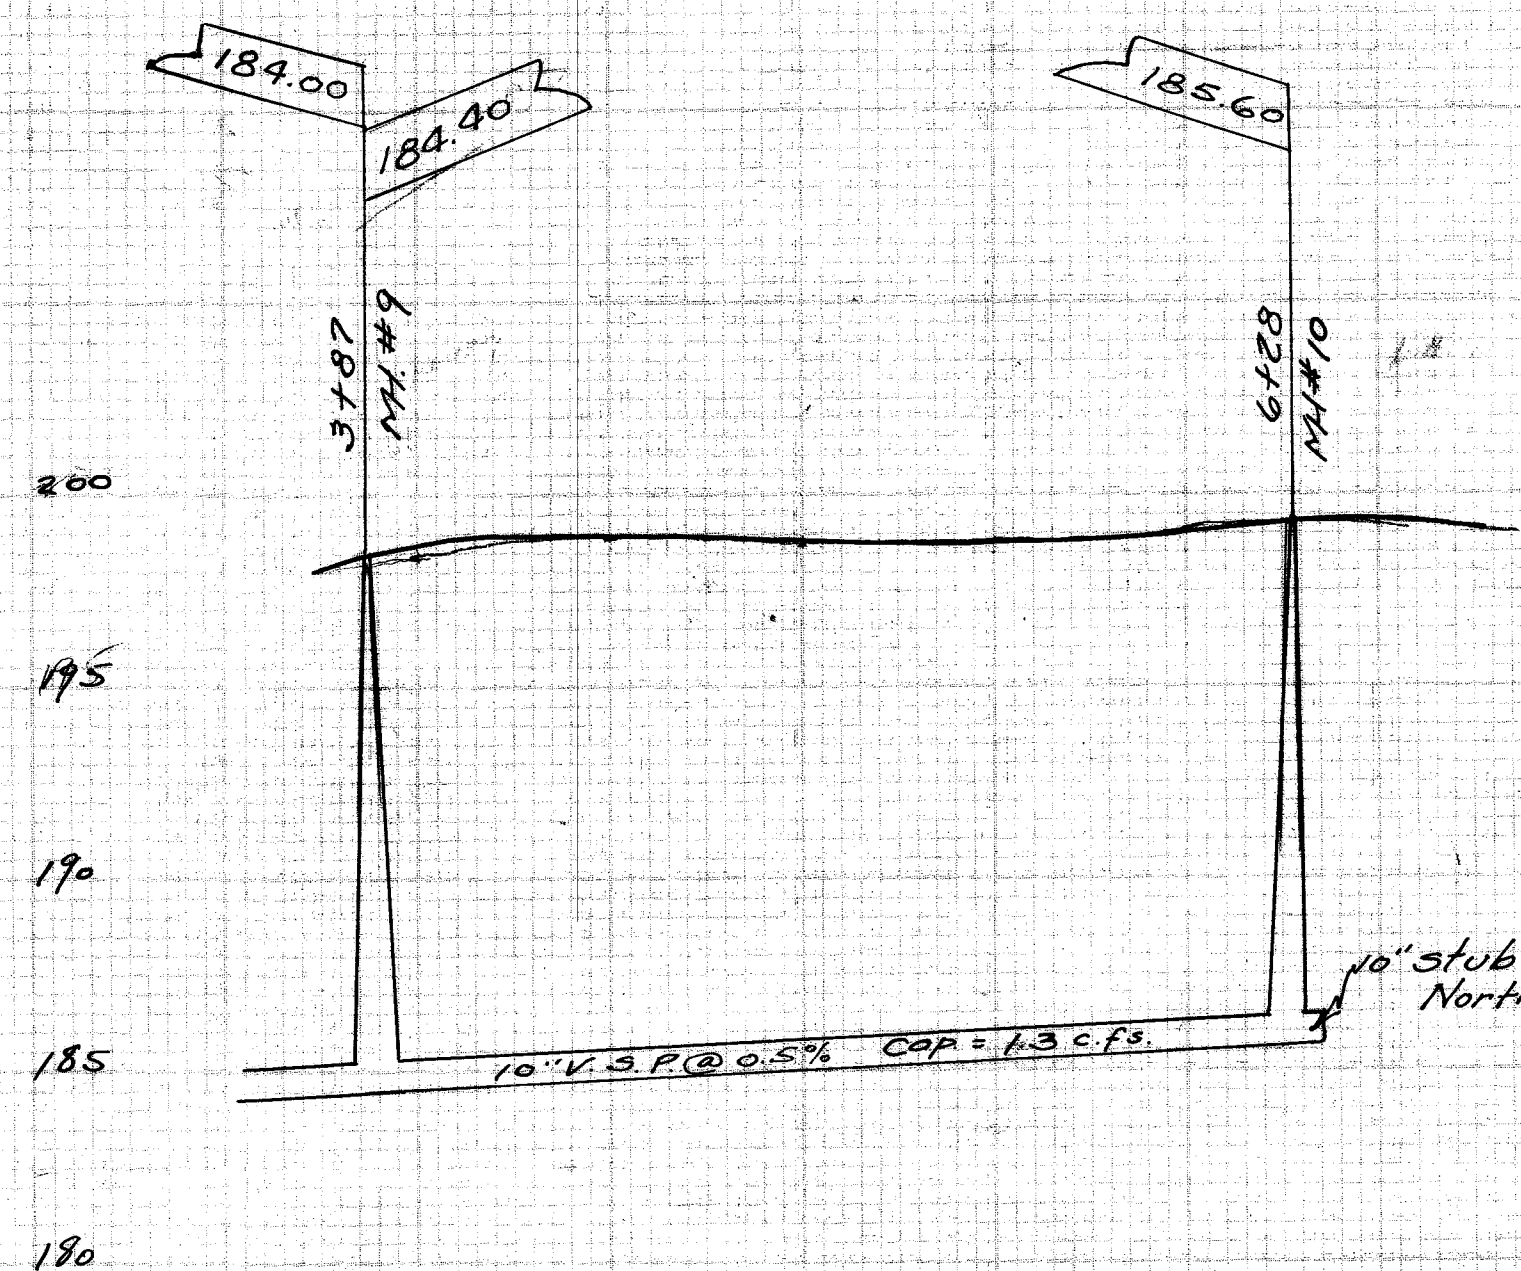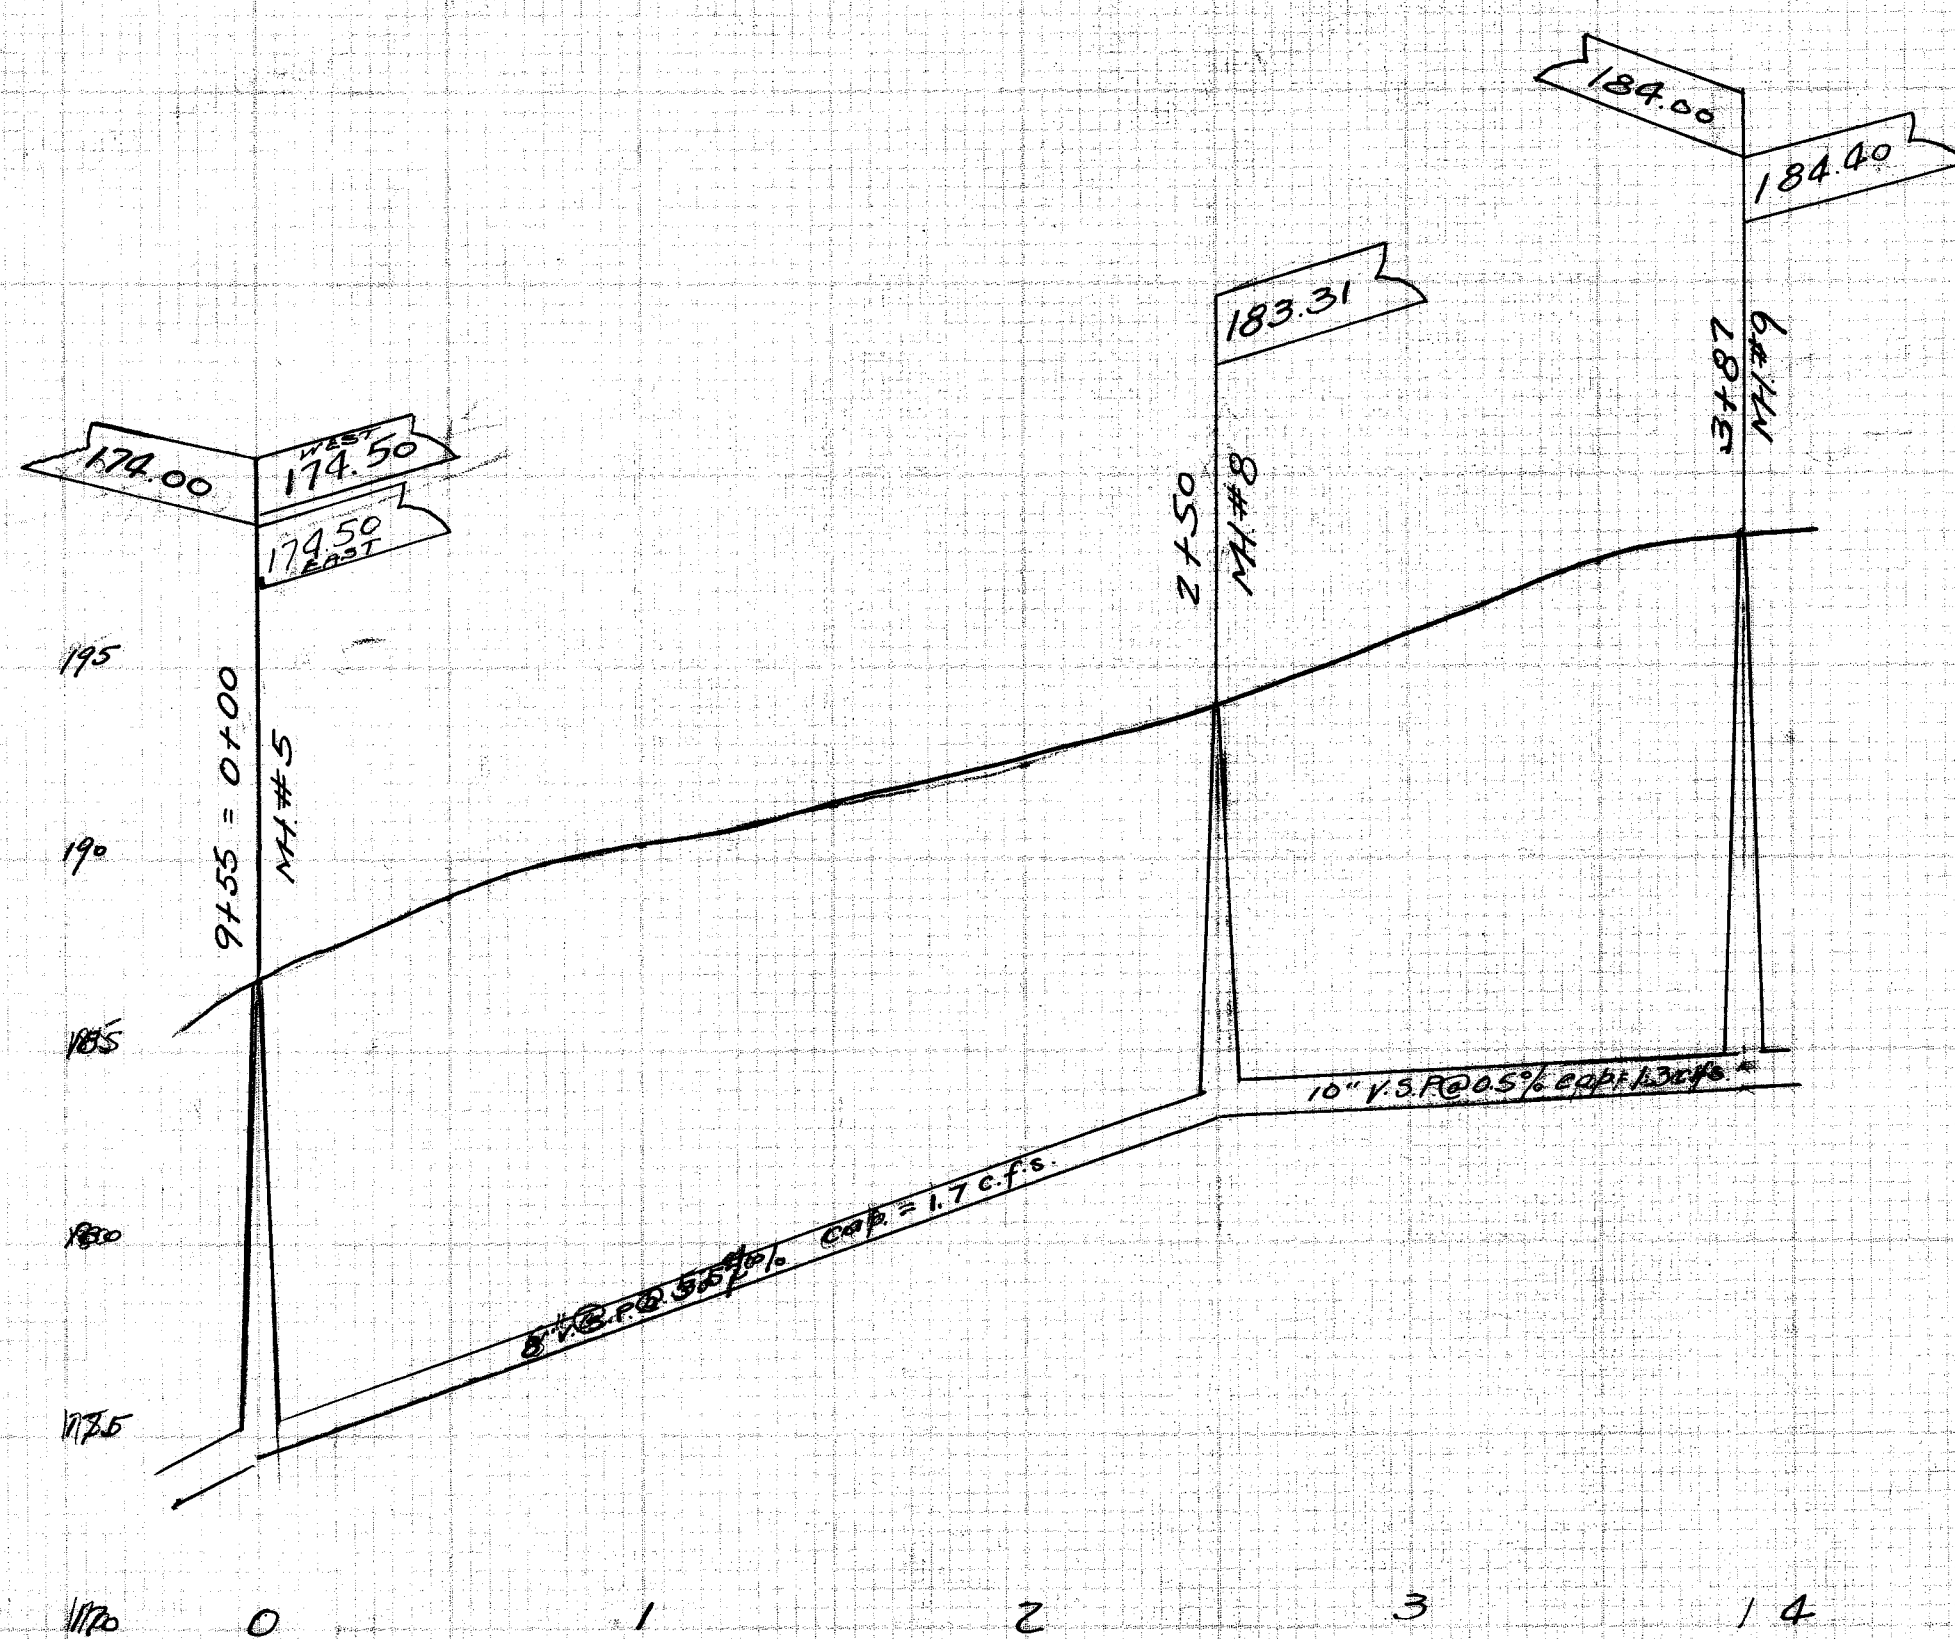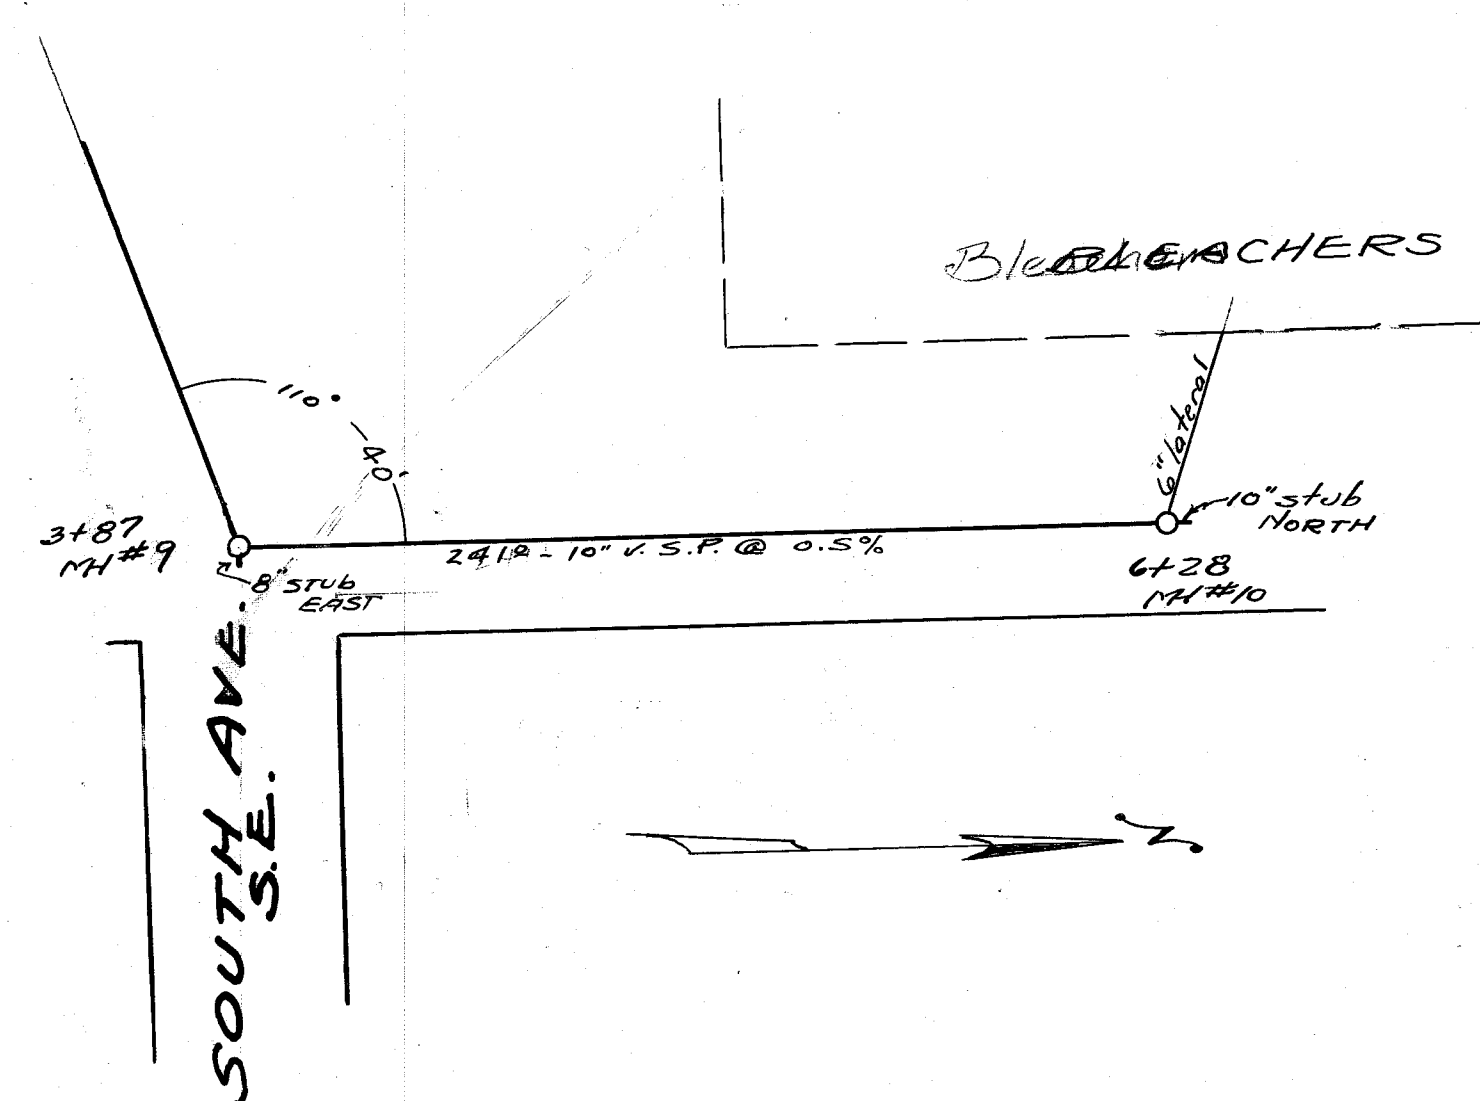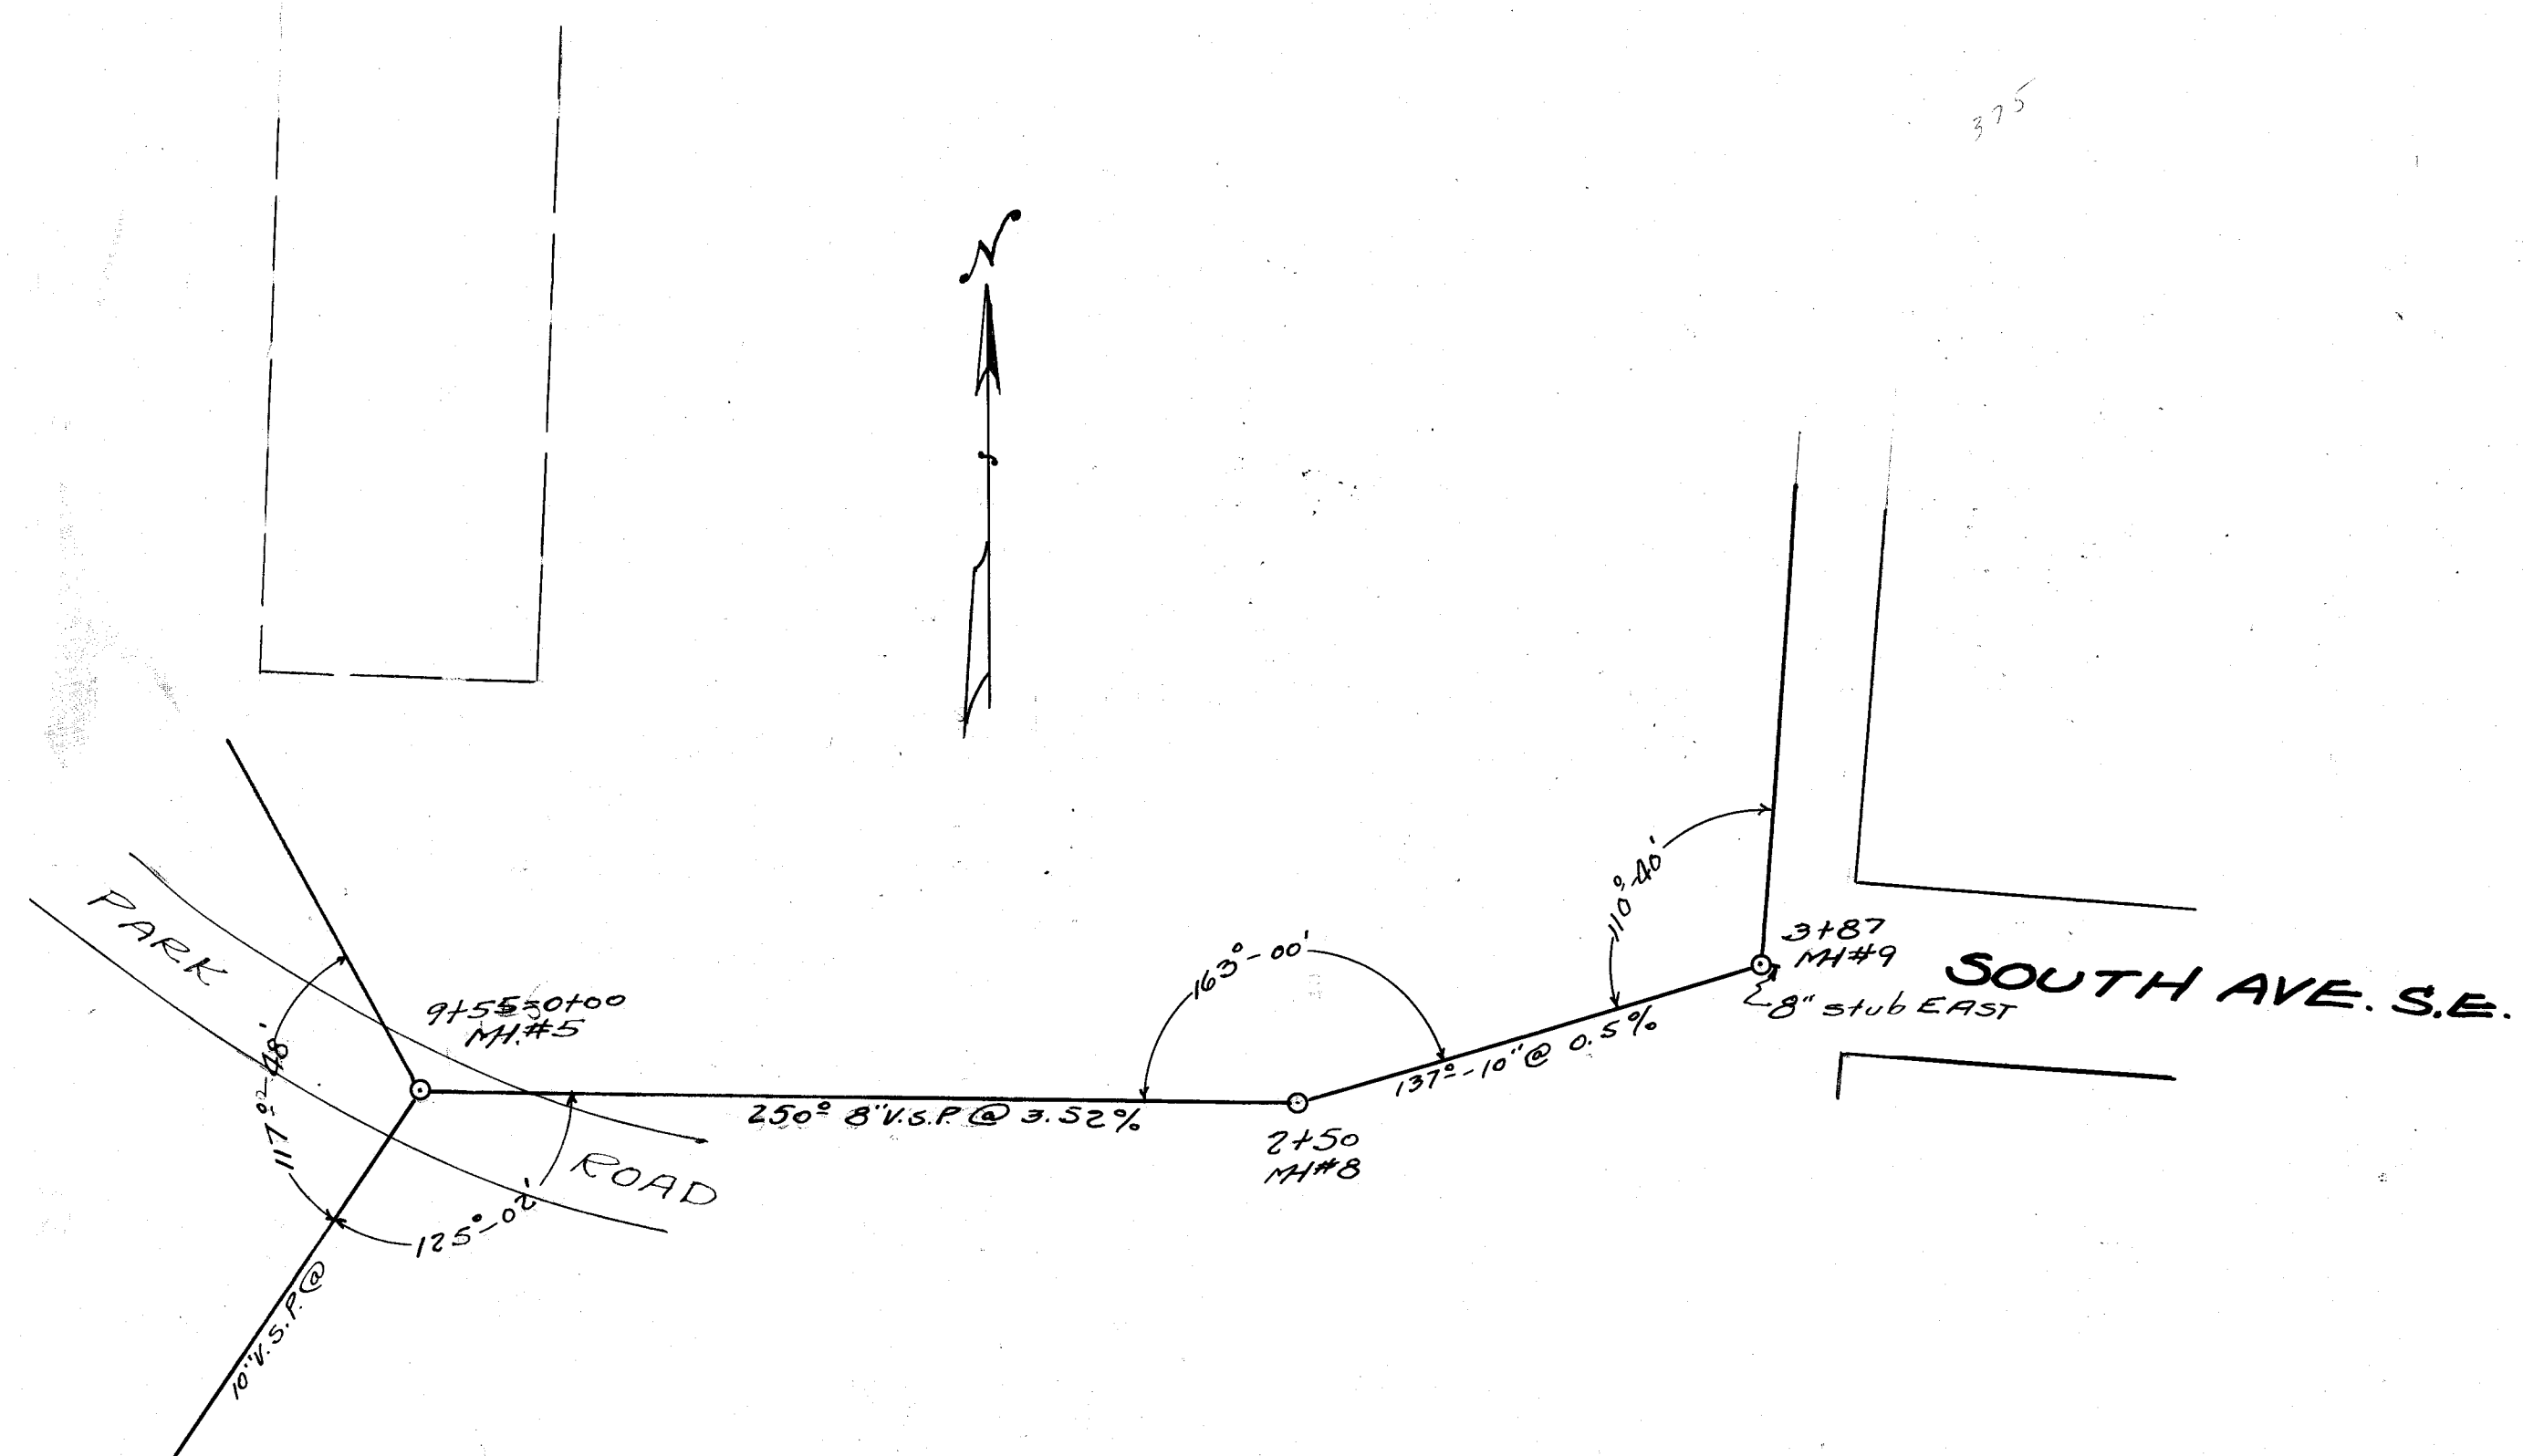

APPROVED -
STATE BOARD OF HEALTH
DEC 20, 1938

CITY OF MASSILLON, OHIO			
NEW ENGLAND SANITARY TRUNK			
ATHLETIC FIELD SEWER			
APPROVED -	C. E. Rice	DEPT. PUBLIC SERVICE	ENGINEERING DIVISION
DR. H. P. Papp	DEC. 16, 1938	SCALE: 1" = 5' HORIZ. 1" = 5' VERT.	N. Book 140
CH. BY			Page 27

File No SE 363
ECC No 1370