



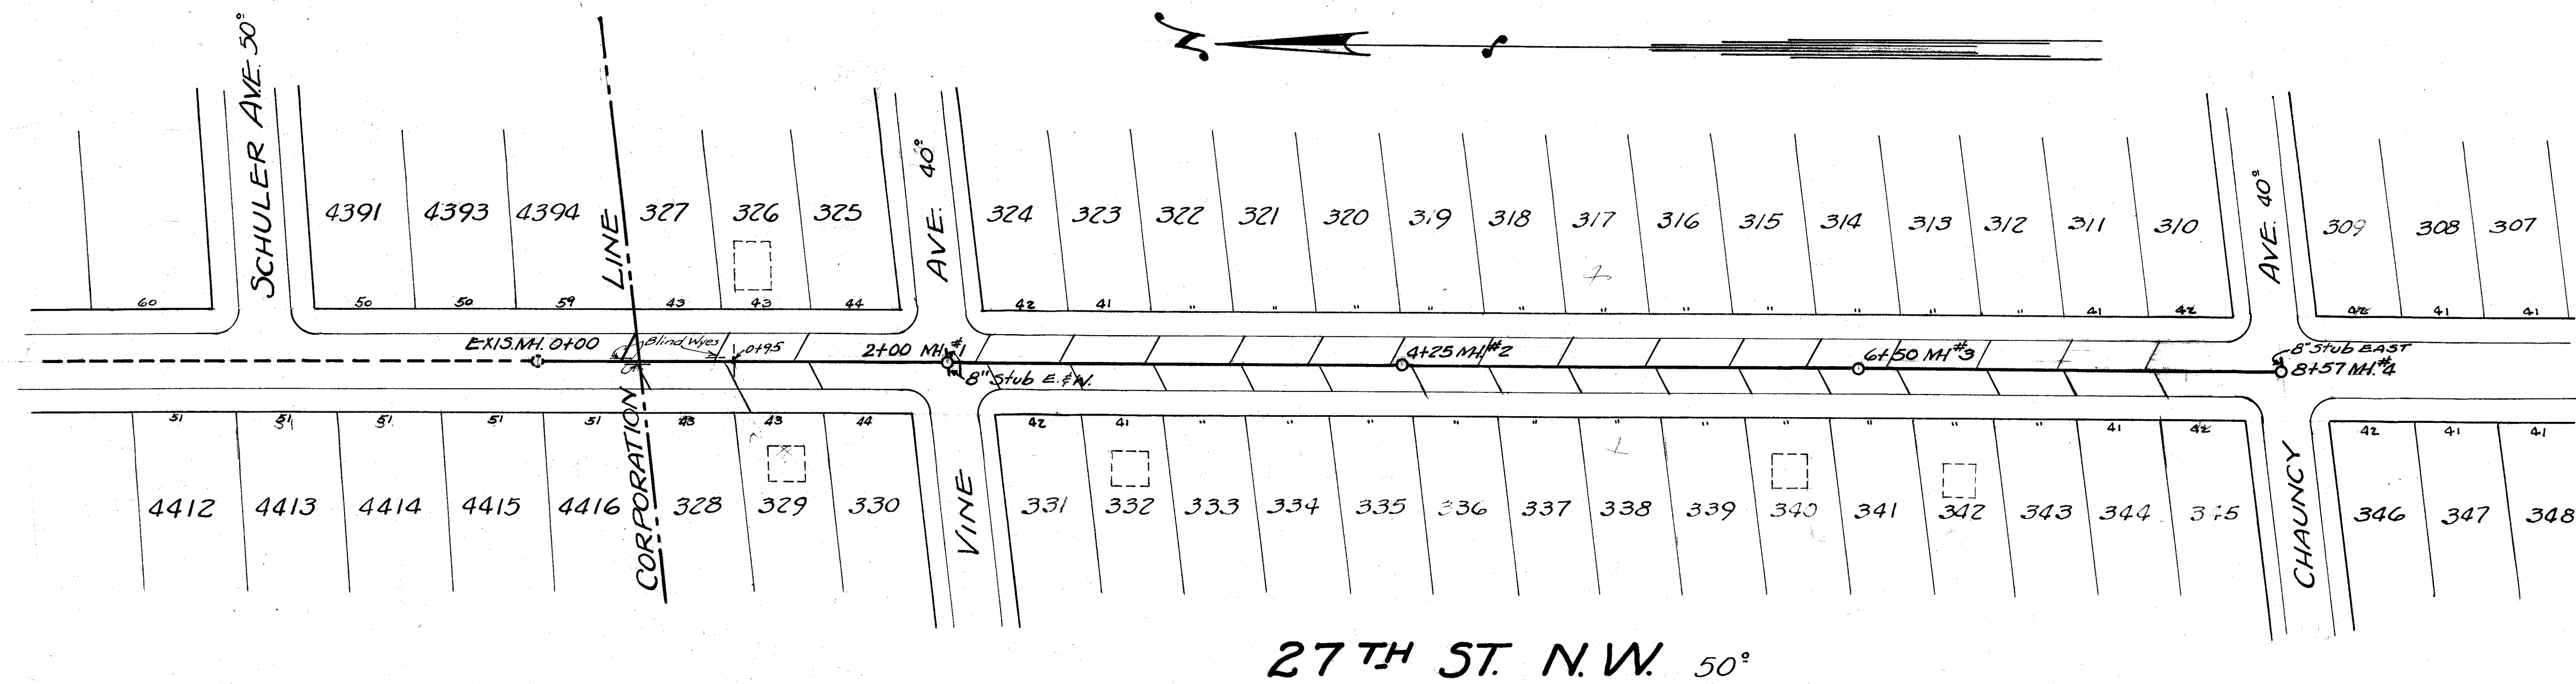

32

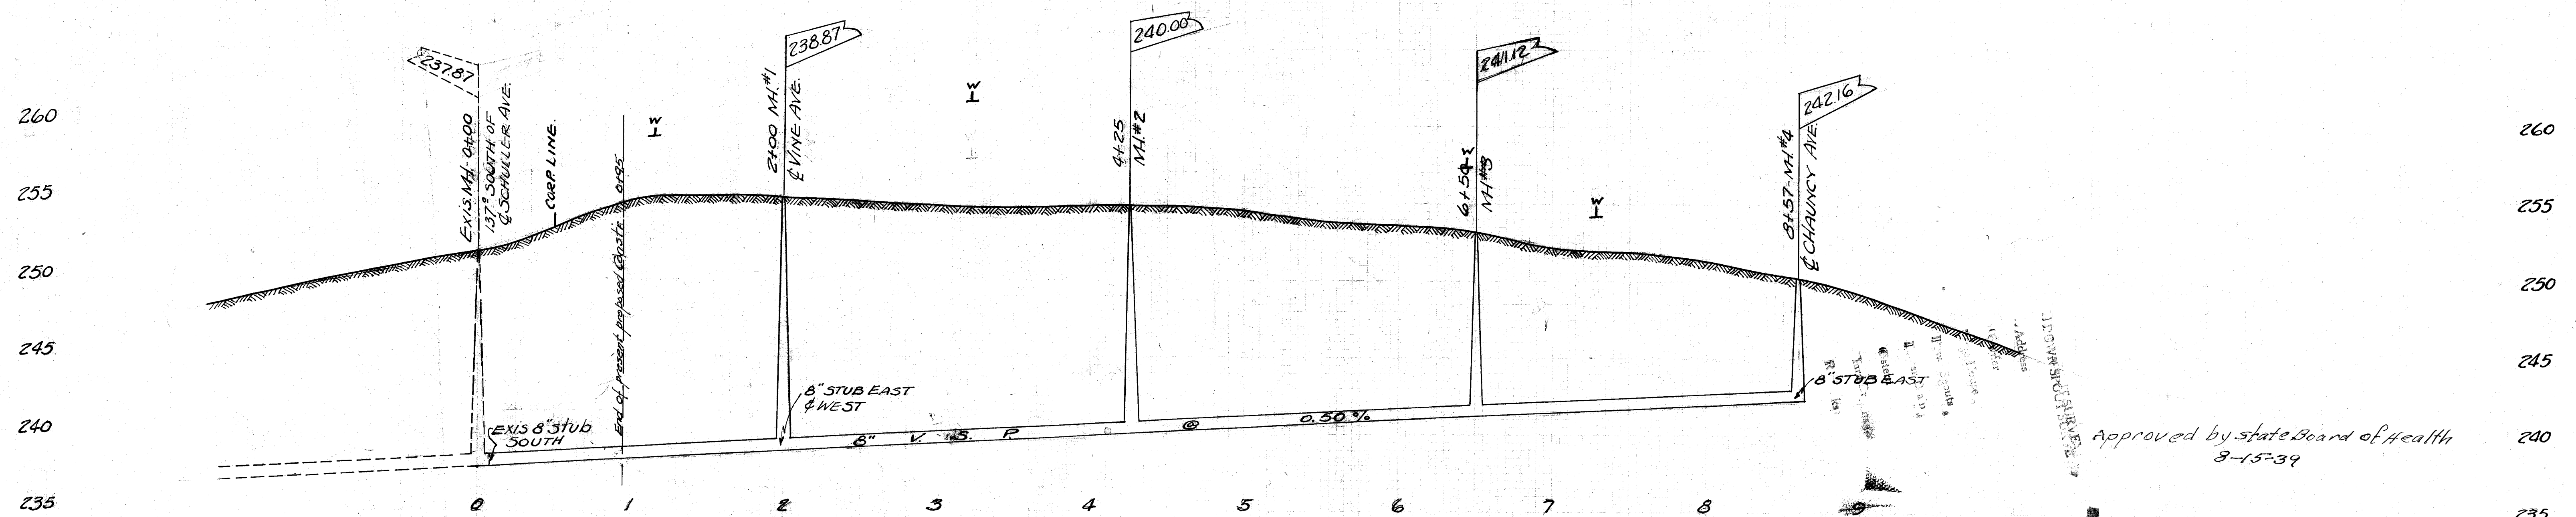

BENCH MARKS
 + on bottom step to House #376
 Elevation = 254.70
 Hyd. Corner 27th & Vine Sts. " = 258.59

CITY OF MASSILLON, OHIO			
27TH ST. N.W.			
SANITARY SEWER EXTENSION			
FROM CORPORATION LINE - SOUTH			
APPROVED	DEPT. OF PUBLIC SERVICE		
CITY ENGINEER	ENGINEERING DIVISION		
DRBY H. PIPER	MAY 12, '39	Scale: 1" = 5' Ver. 1" = 50' Hor.	N. BOOK 145 P. 2
FILE No. 5E 366 ACC No. 1373			