


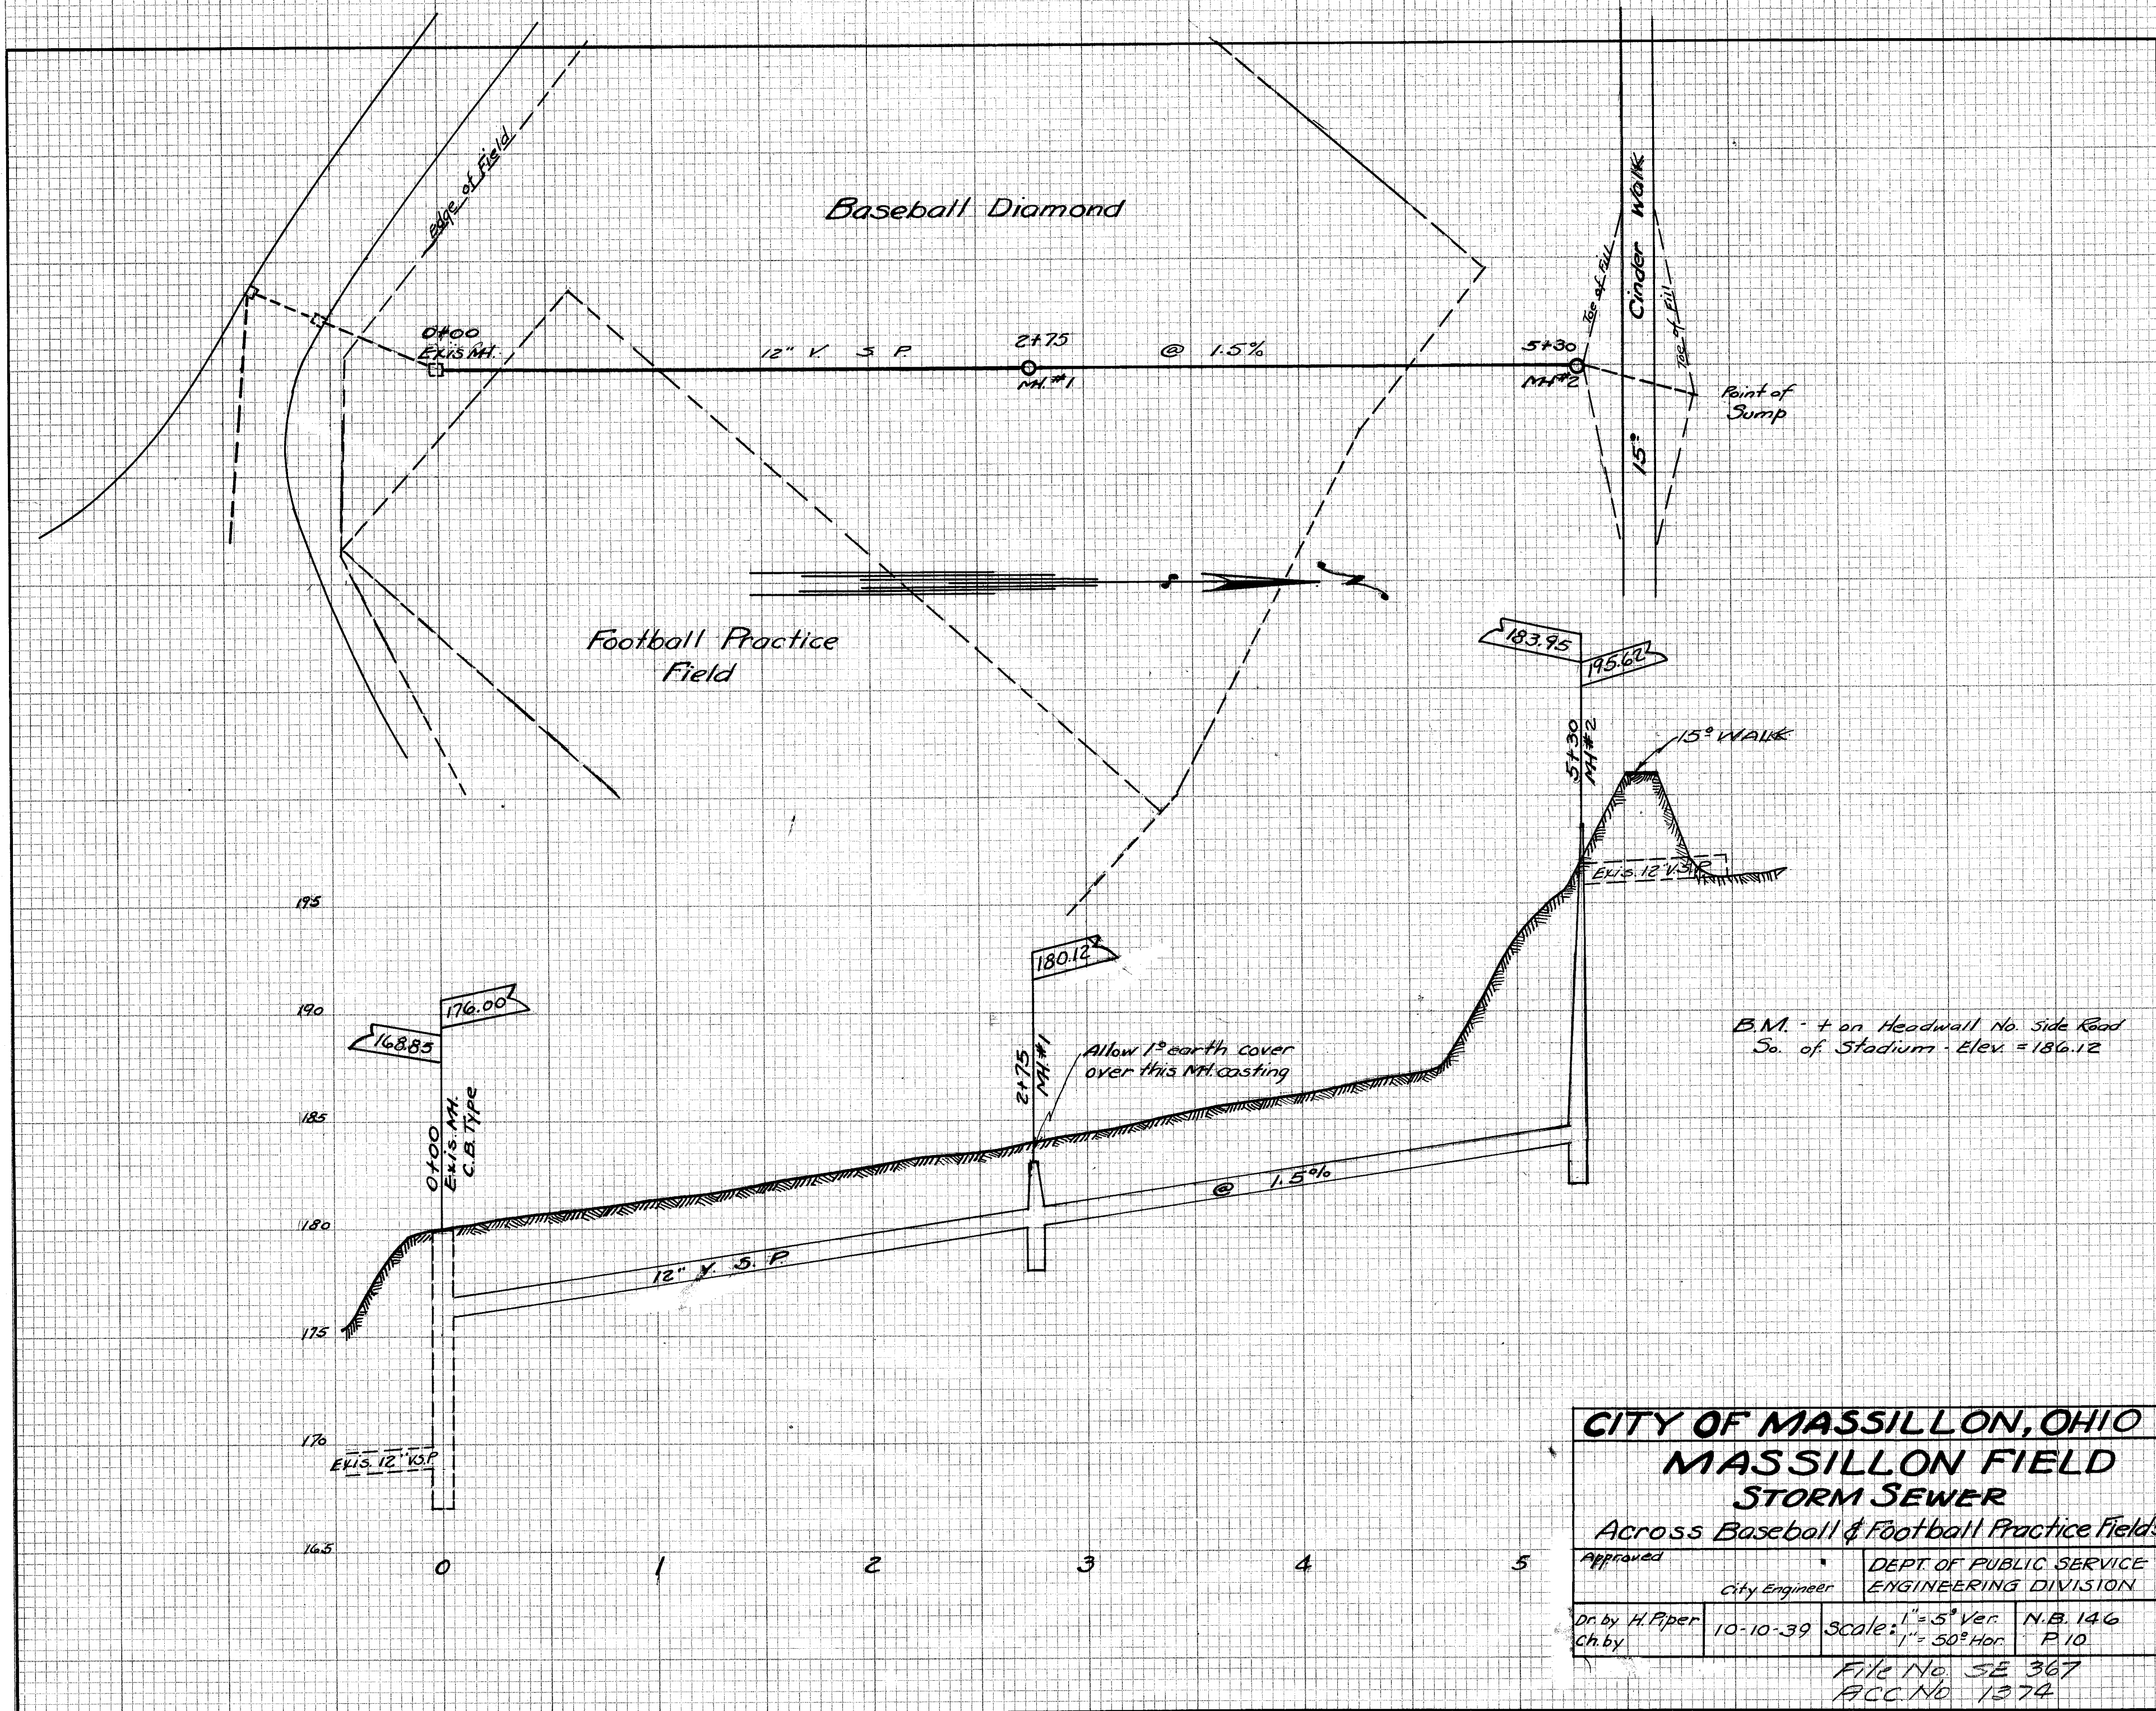

CITY OF MASSILLON, OHIO			
MASSILLON FIELD			
STORM SEWER			
Across Baseball & Football Practice Fields			
Approved	DEPT. OF PUBLIC SERVICE		
City Engineer	ENGINEERING DIVISION		
Dr. by H. Piper	10-10-39	Scale: 1" = 5' Ver.	N.B. 146
Ch. by		1" = 50' Hor.	P. 10
File No. SE 367			
ACC. No. 1374			