



DATE	APPROVED	CITY ENGINEER
PLAT	NOTED	RECEIVED

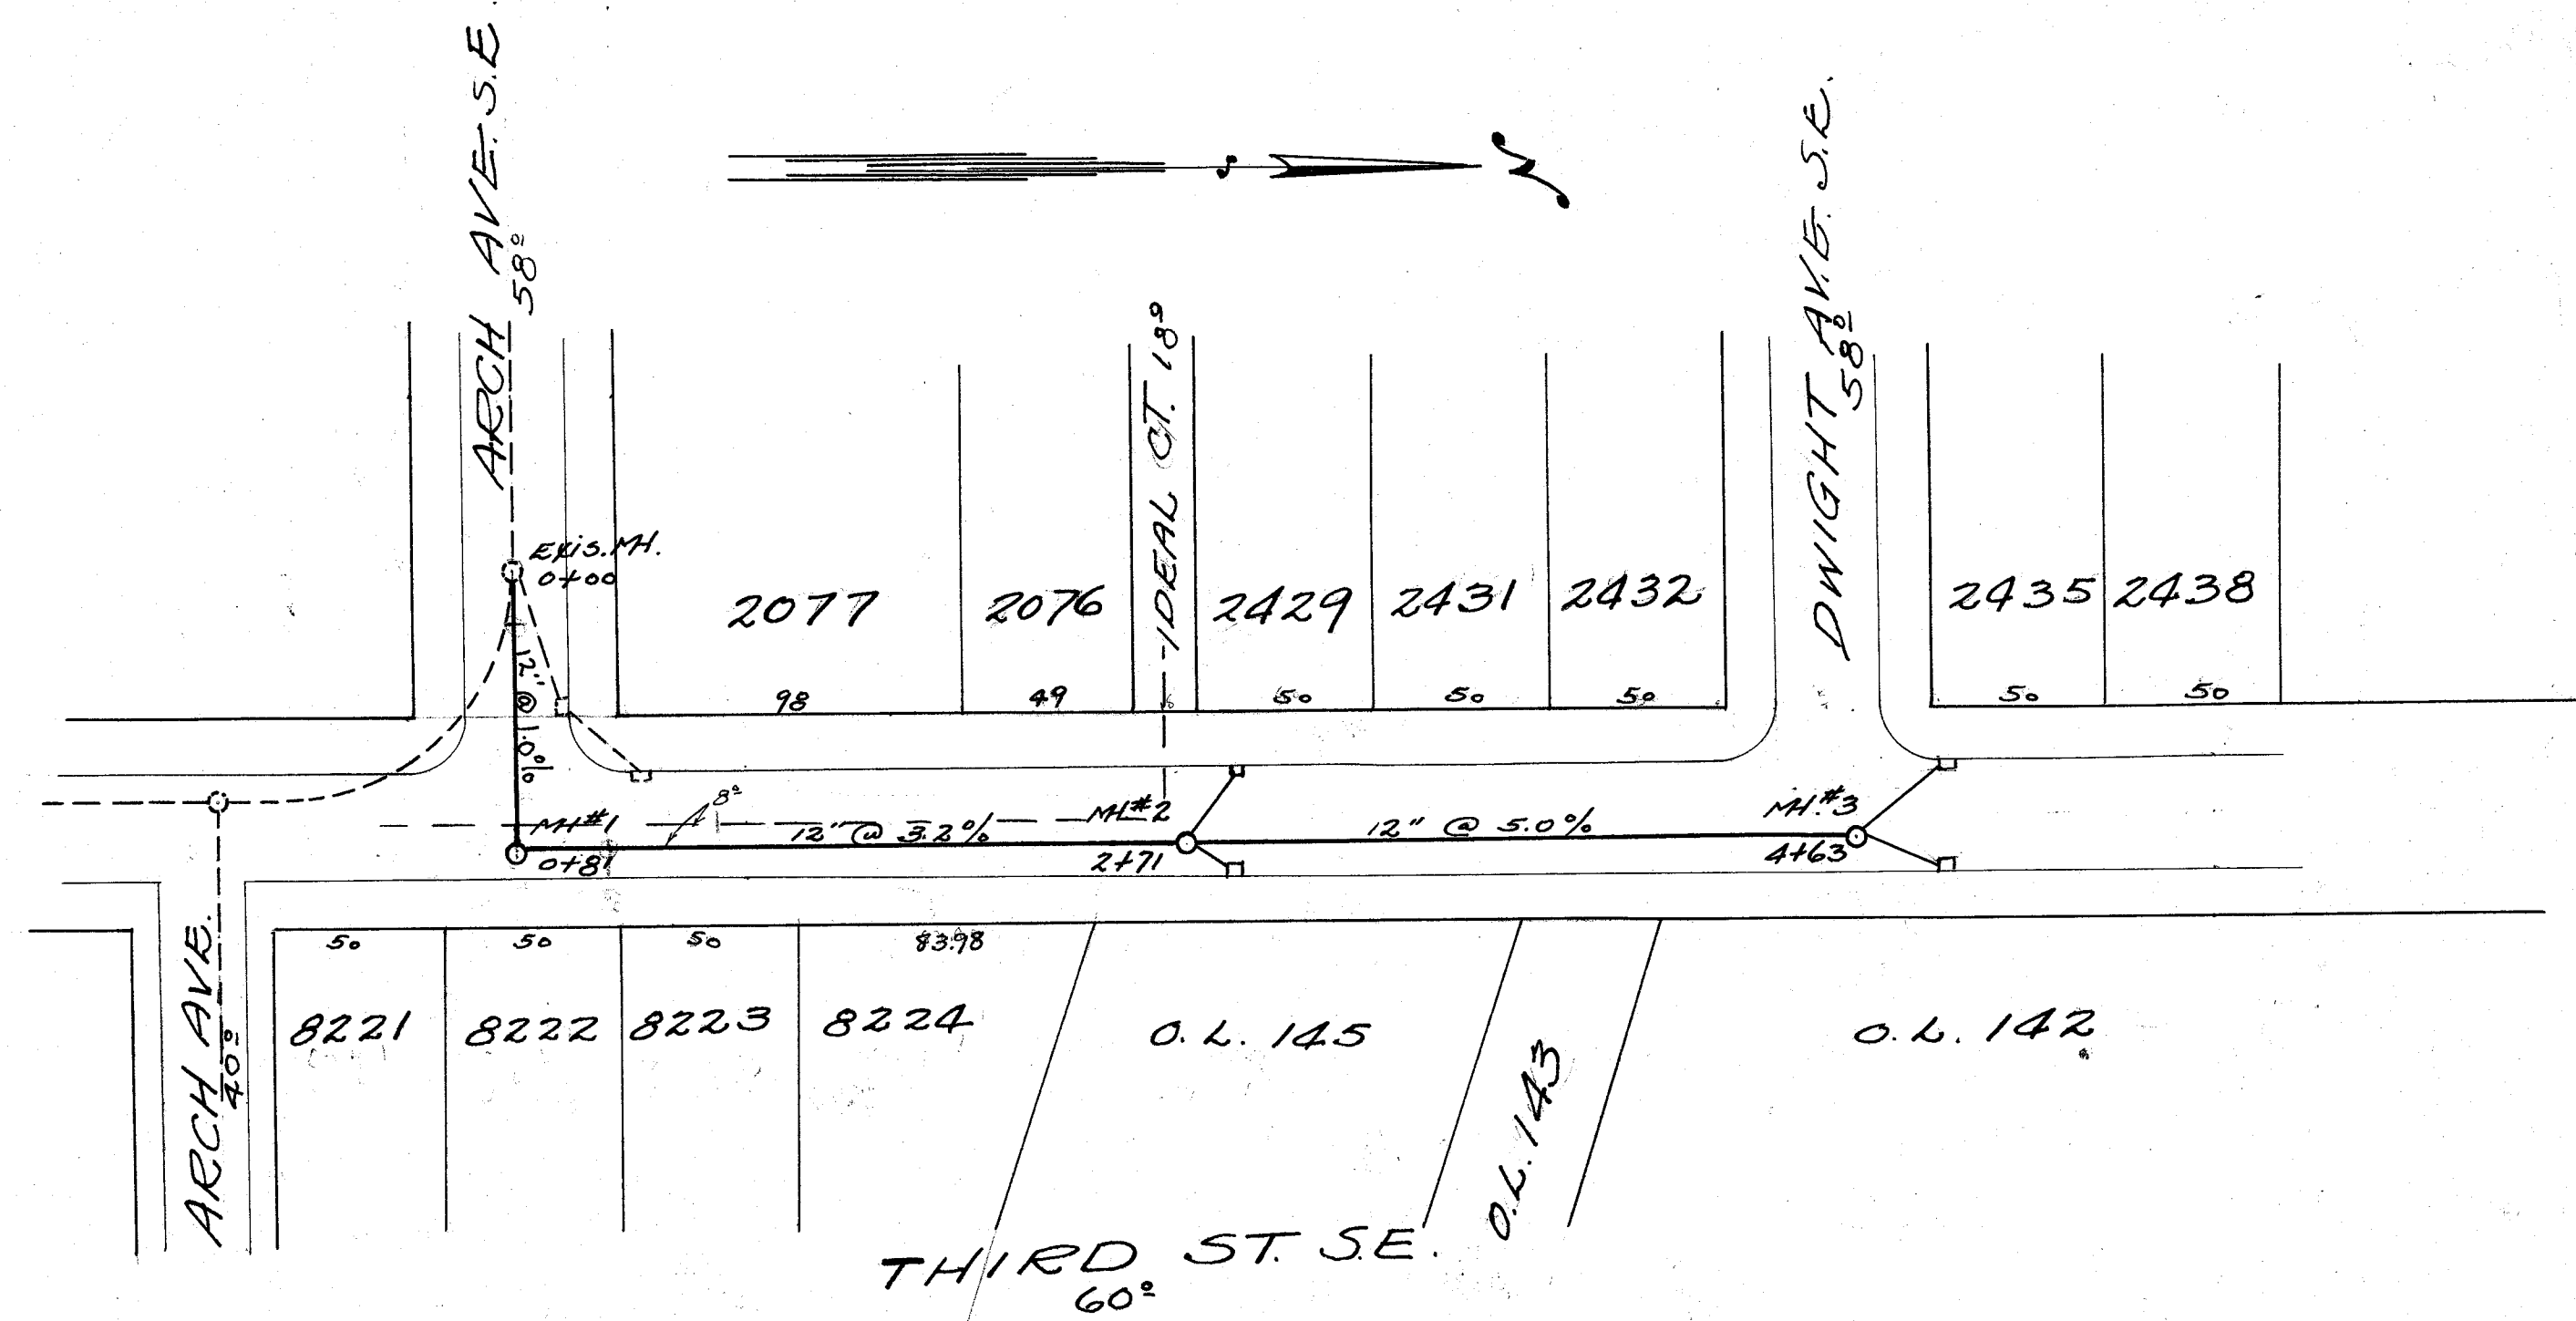

DATE	APPROVED	CITY ENGINEER
PLAT	NOTED	RECEIVED

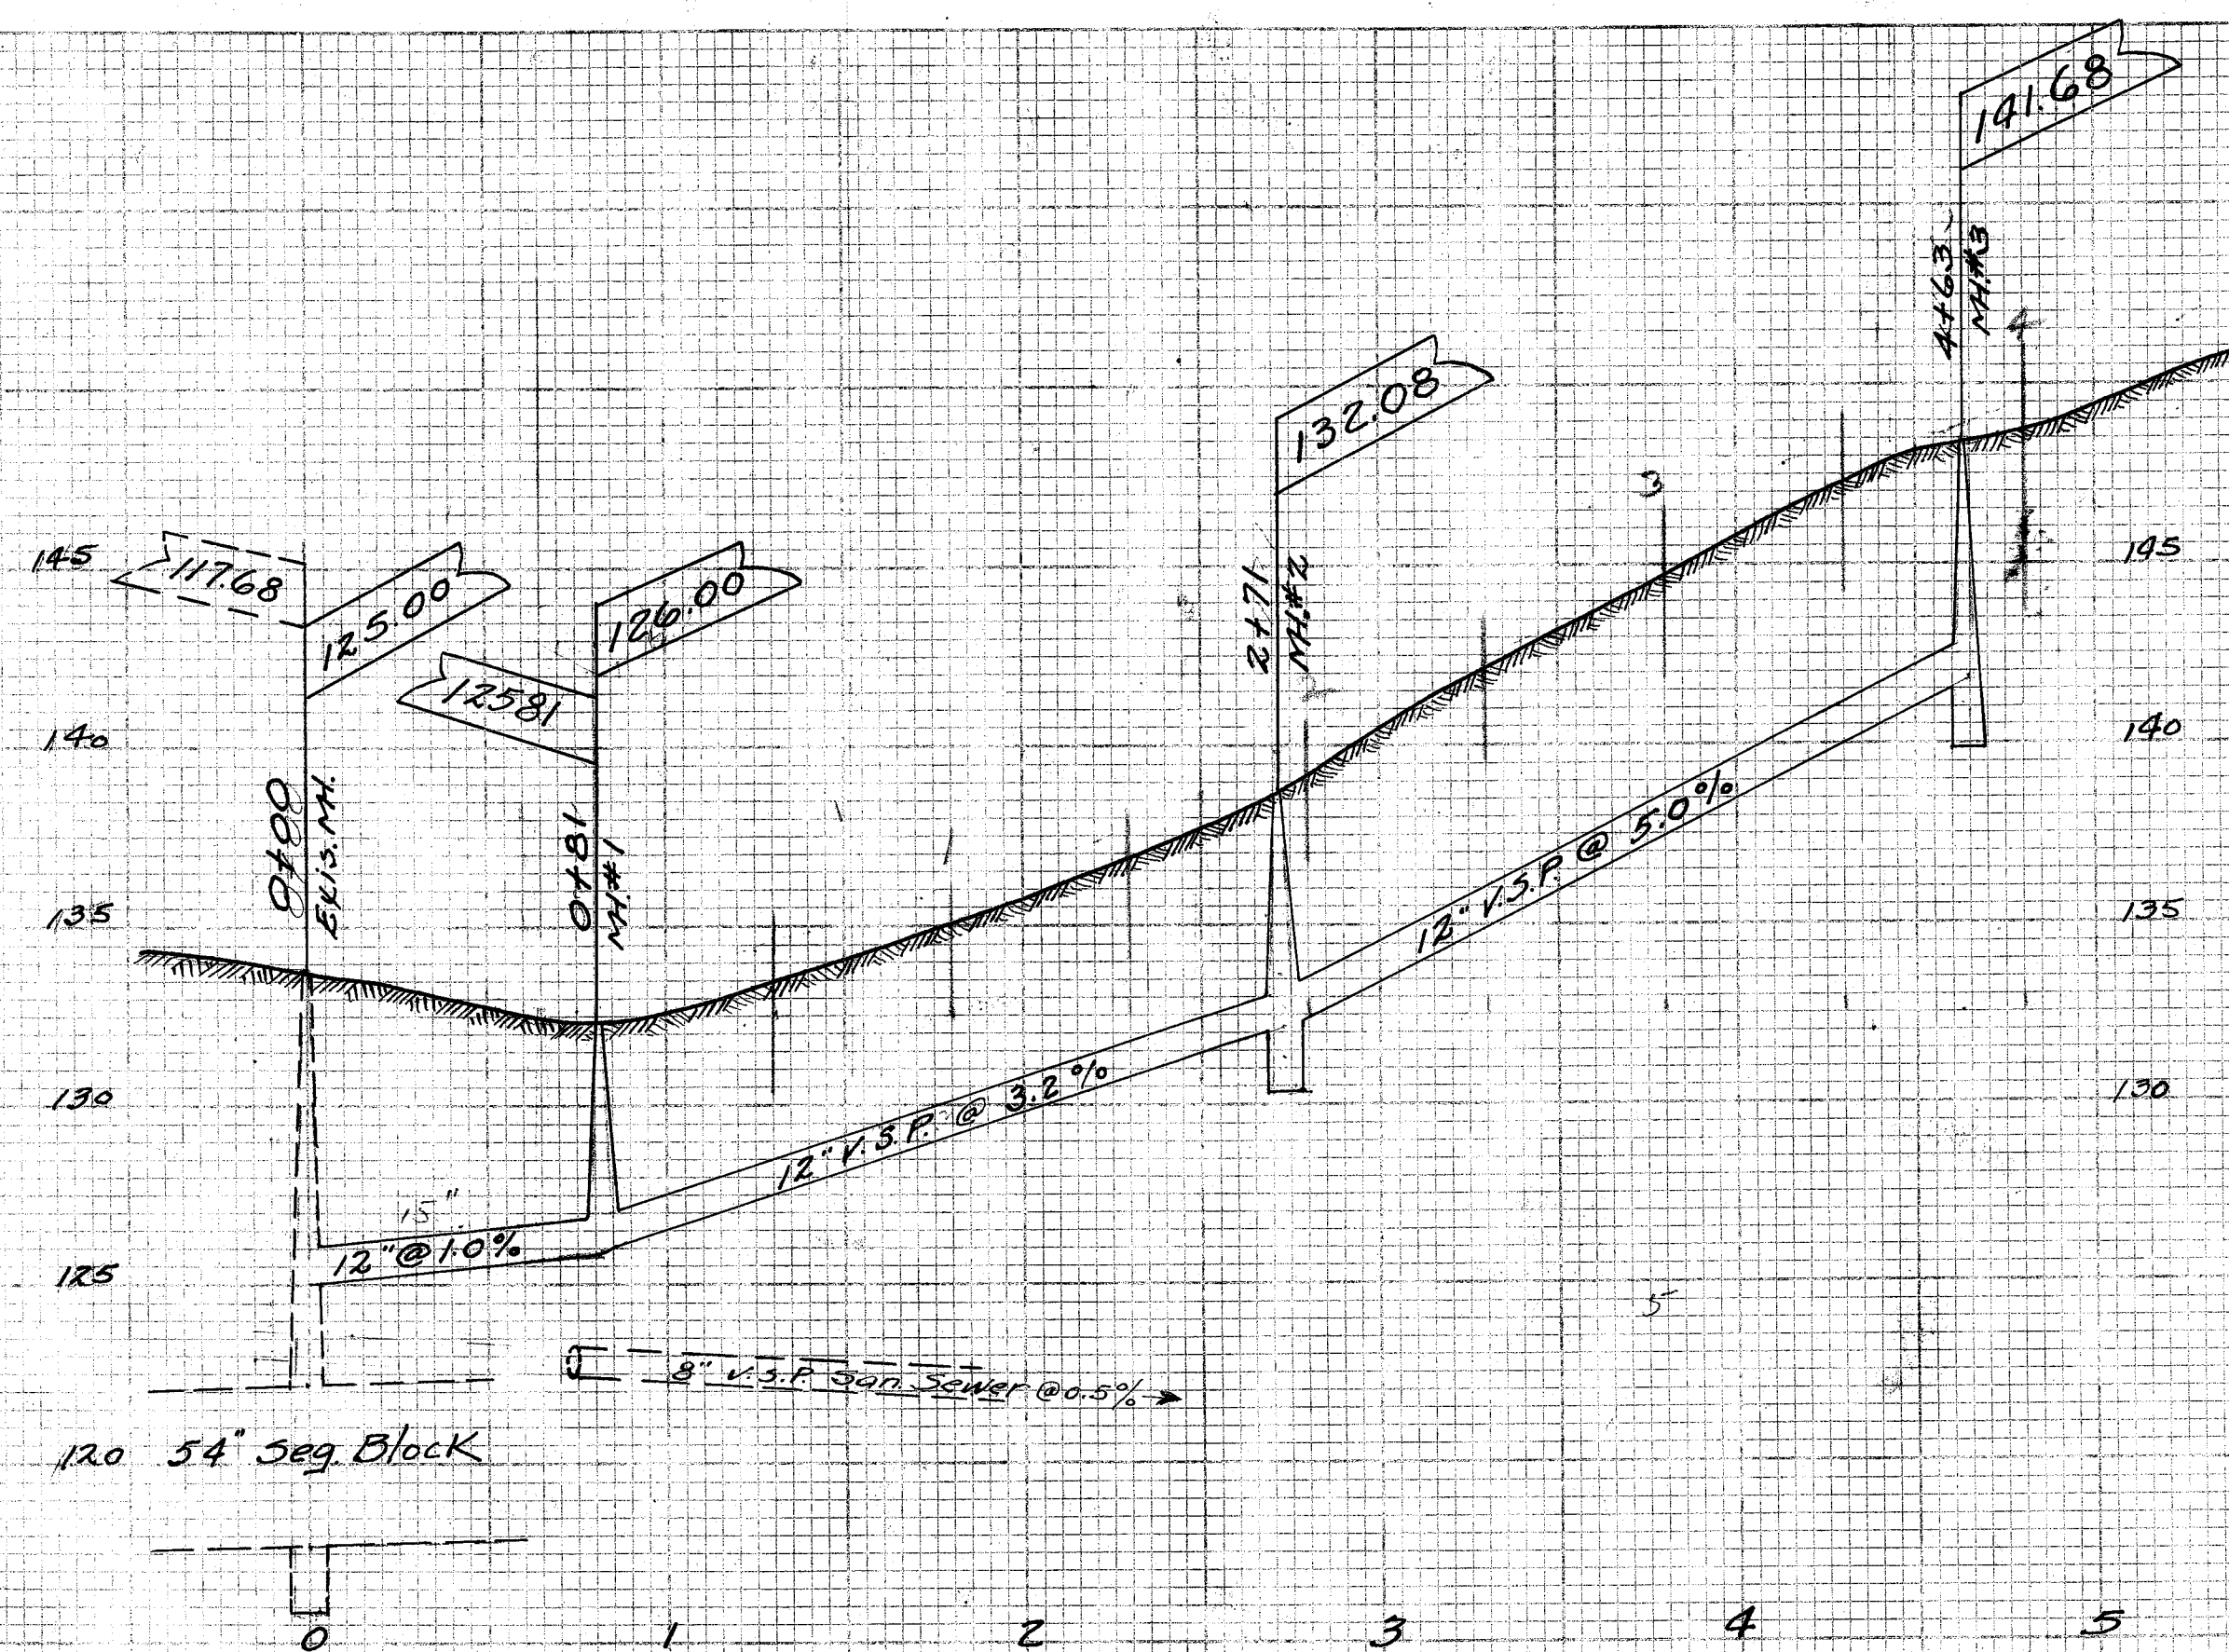

CITY OF MASSILLON, OHIO			
3RD ST. S.E. STORM SEWER			
ARCH AVE TO DWIGHT AVE.			
APPROVED	CITY ENGINEER	DEPT. PUBLIC SERVICE	ENGINEERING DIVISION
DR. by H. PIPER	Jan. 6, 1939	Scale 1" = 5' Ver.	1" = 50' Hor.
File No. SE 368		Acc. No. 1375	