
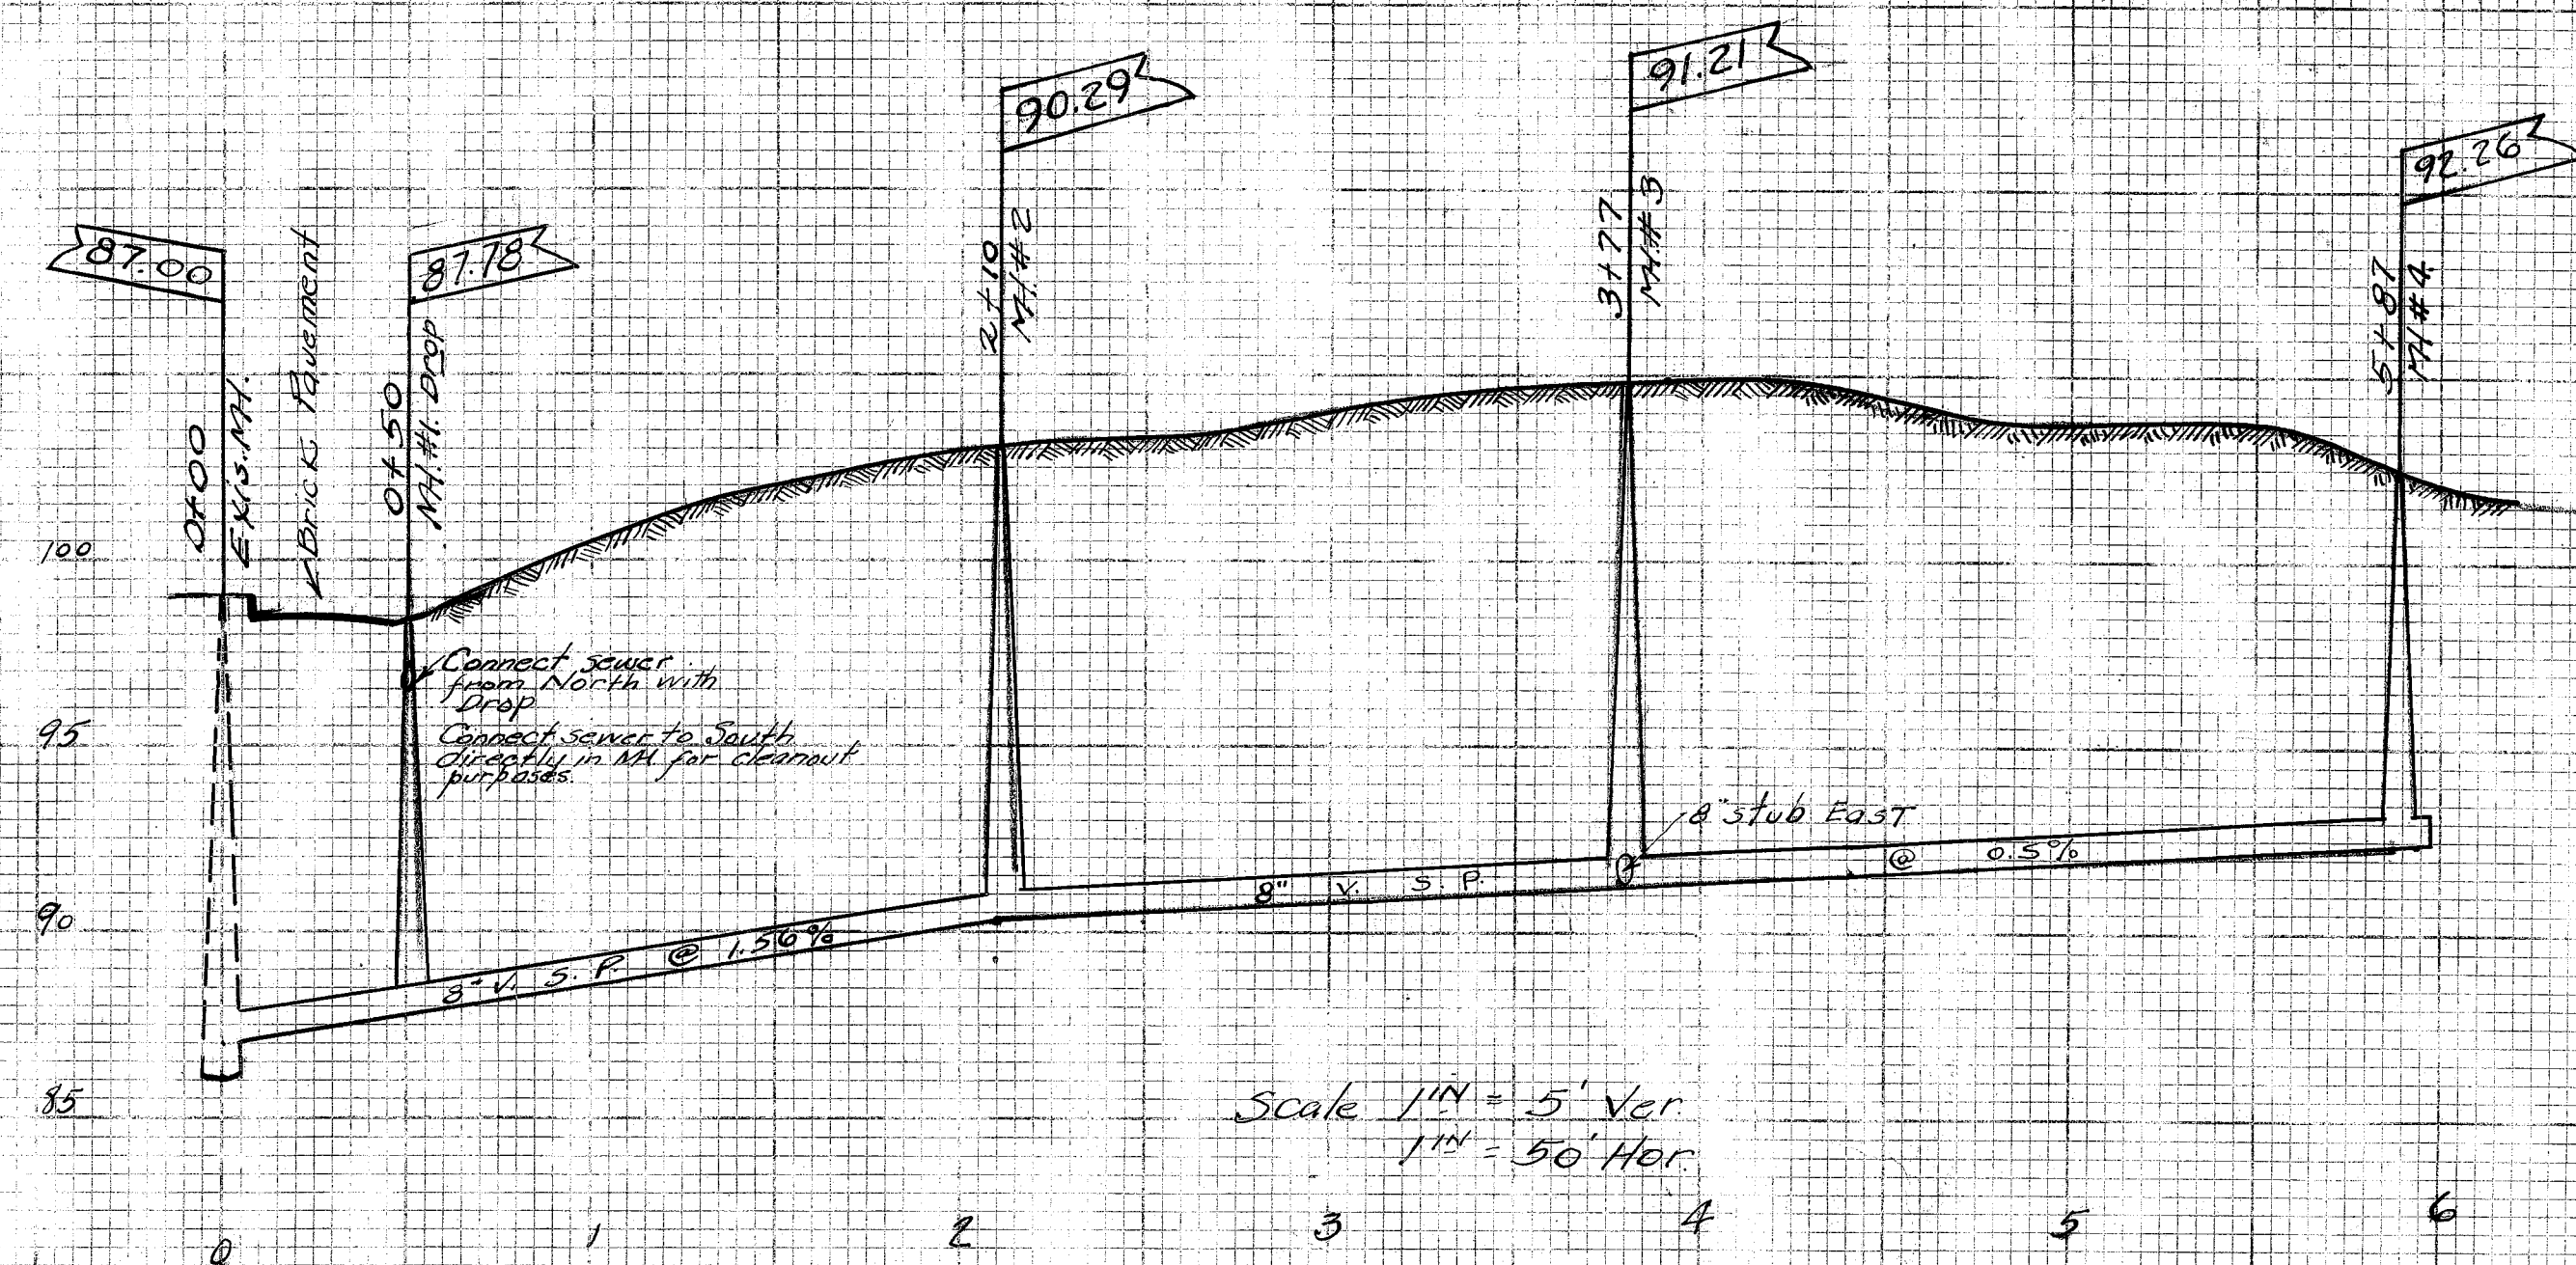


PLAN	SURVEYED	DATE
	NOTED	BY
NOTED		
NOTED		

PROFILE	SURVEYED	DATE
	NOTED	BY
NOTED		
NOTED		

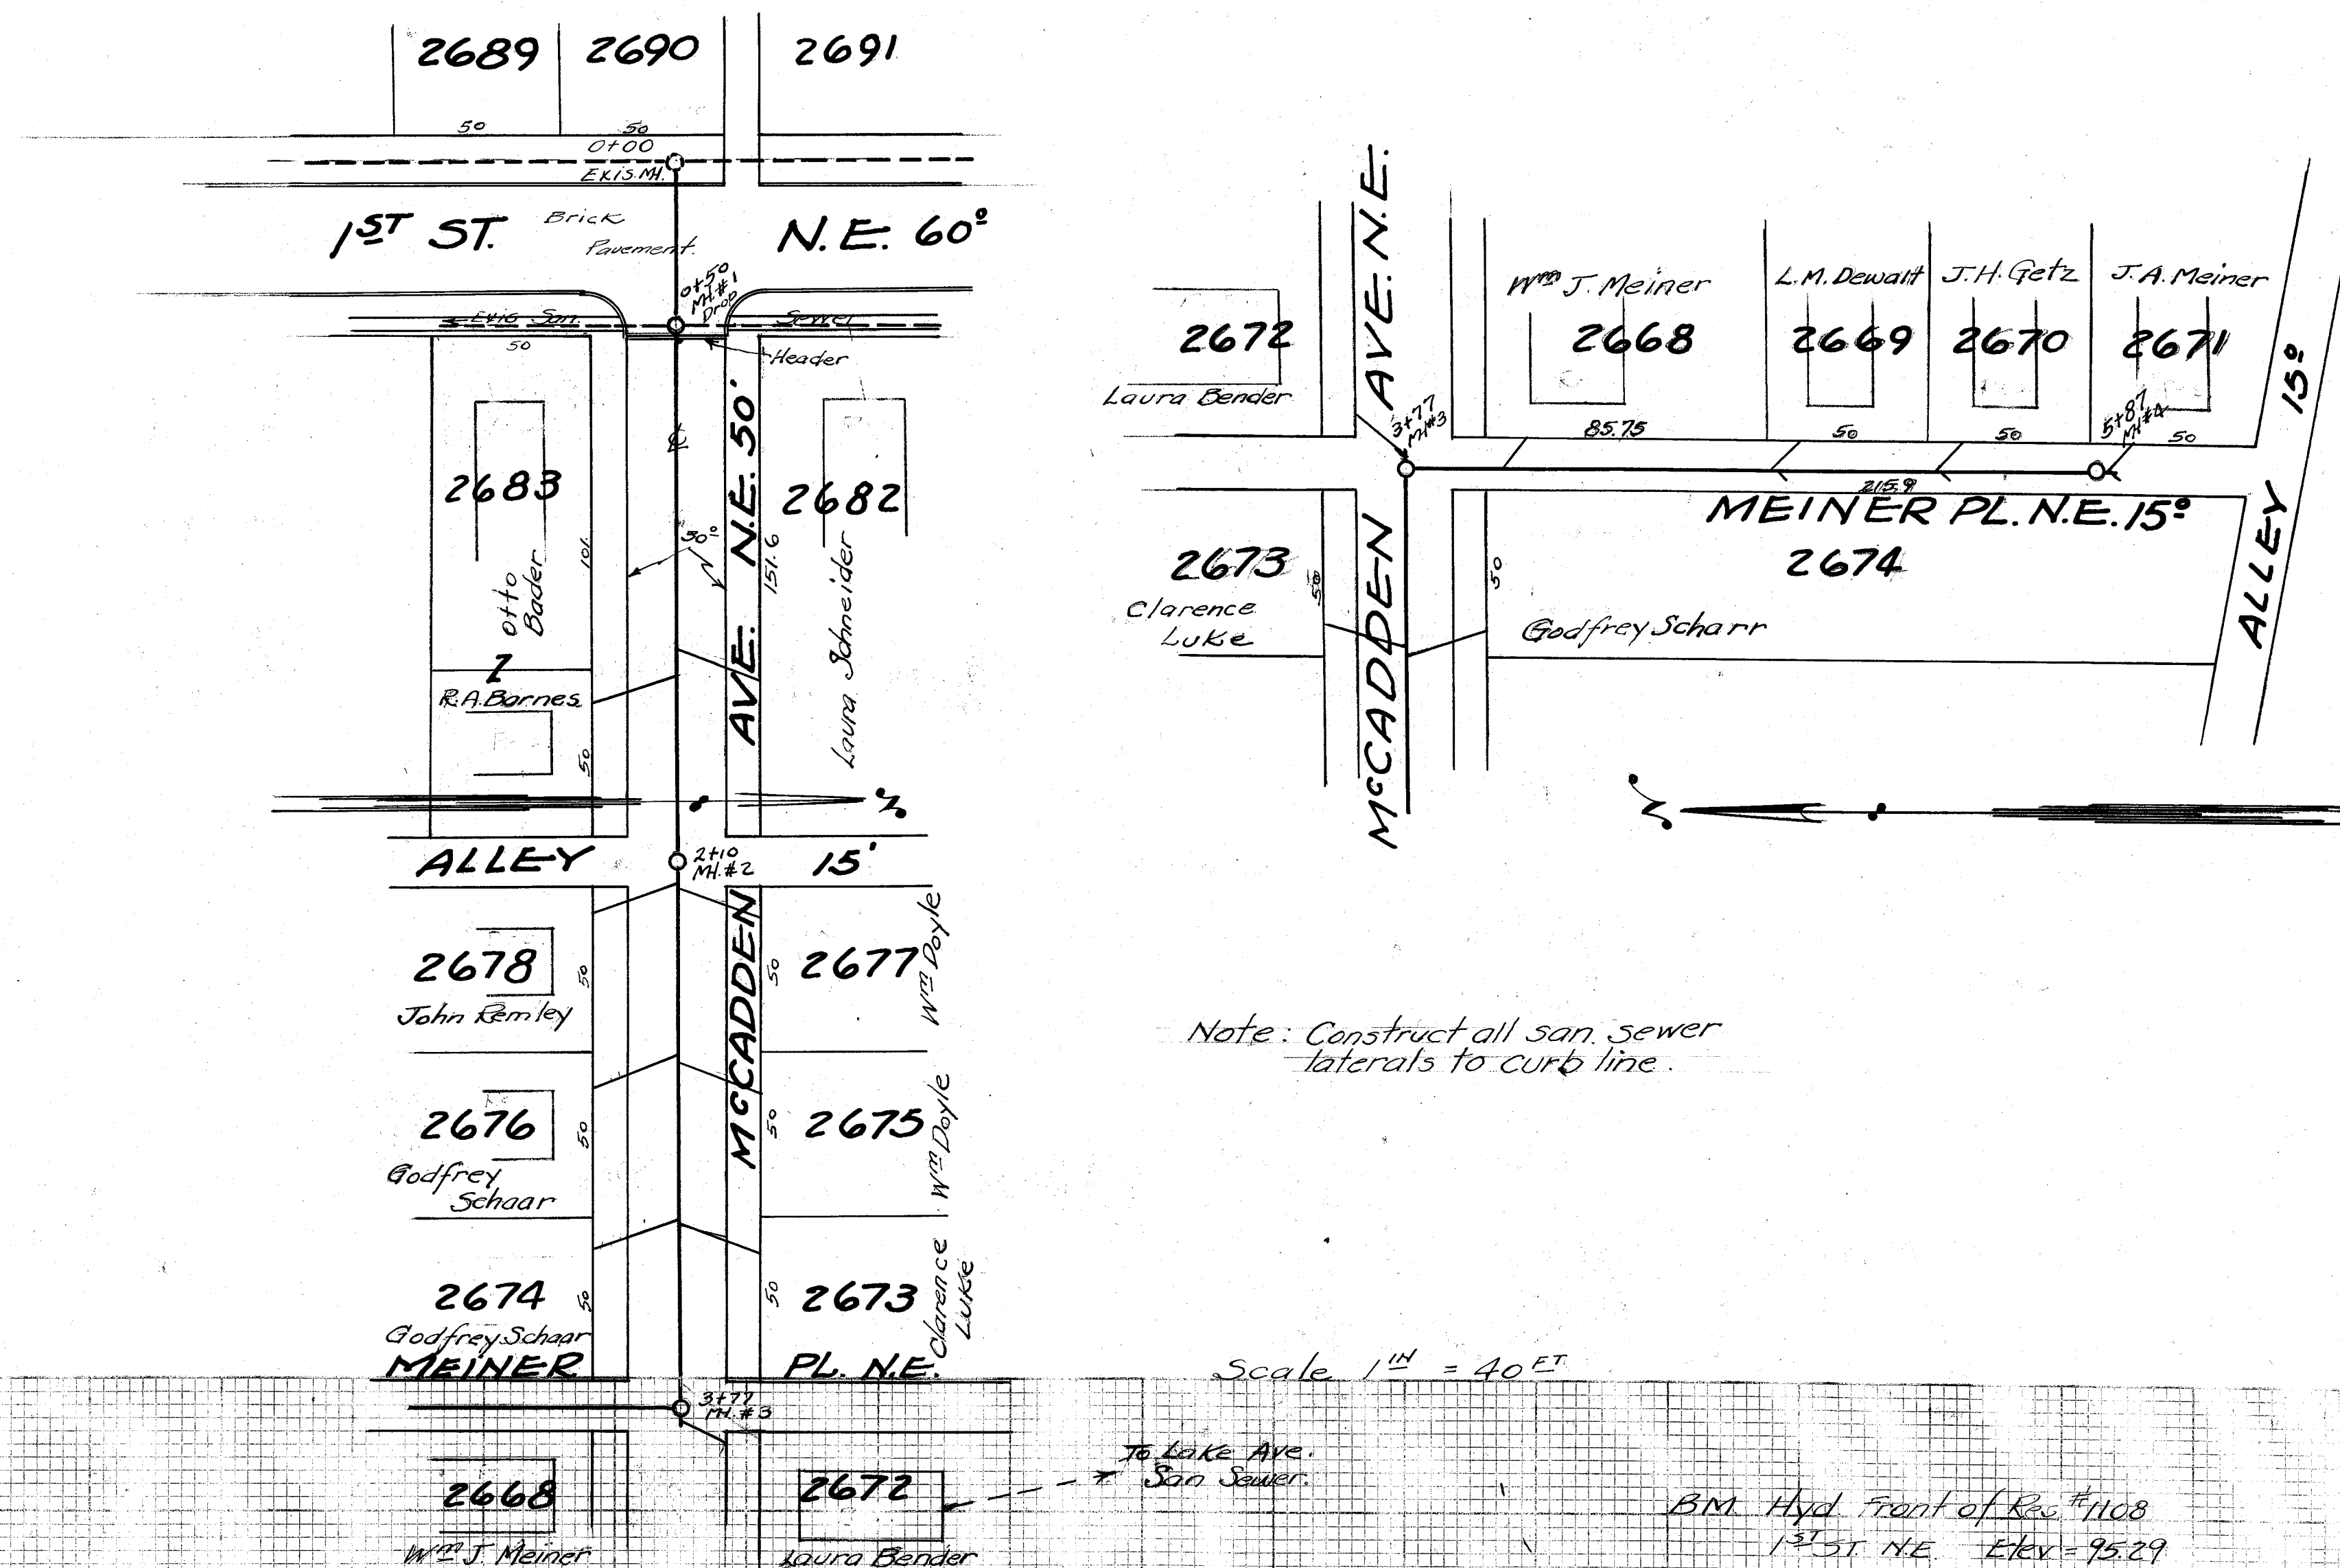

State Board of Health approved - 18-12-30

CITY OF MASSILLON, OHIO	
McCadden Ave. N.E. San Sew.	
From 1st St. N.E. to rear of Meiner Place N.E.	
Approved	DEPT. OF PUBLIC SERVICE
City Engineer	ENGINEERING DIVISION
Dr. by	OCT 10 - 1937 Scale as shown
City	N.B. 133
	P. 75

FILE NO. SE 373 ACC. NO. 1386