
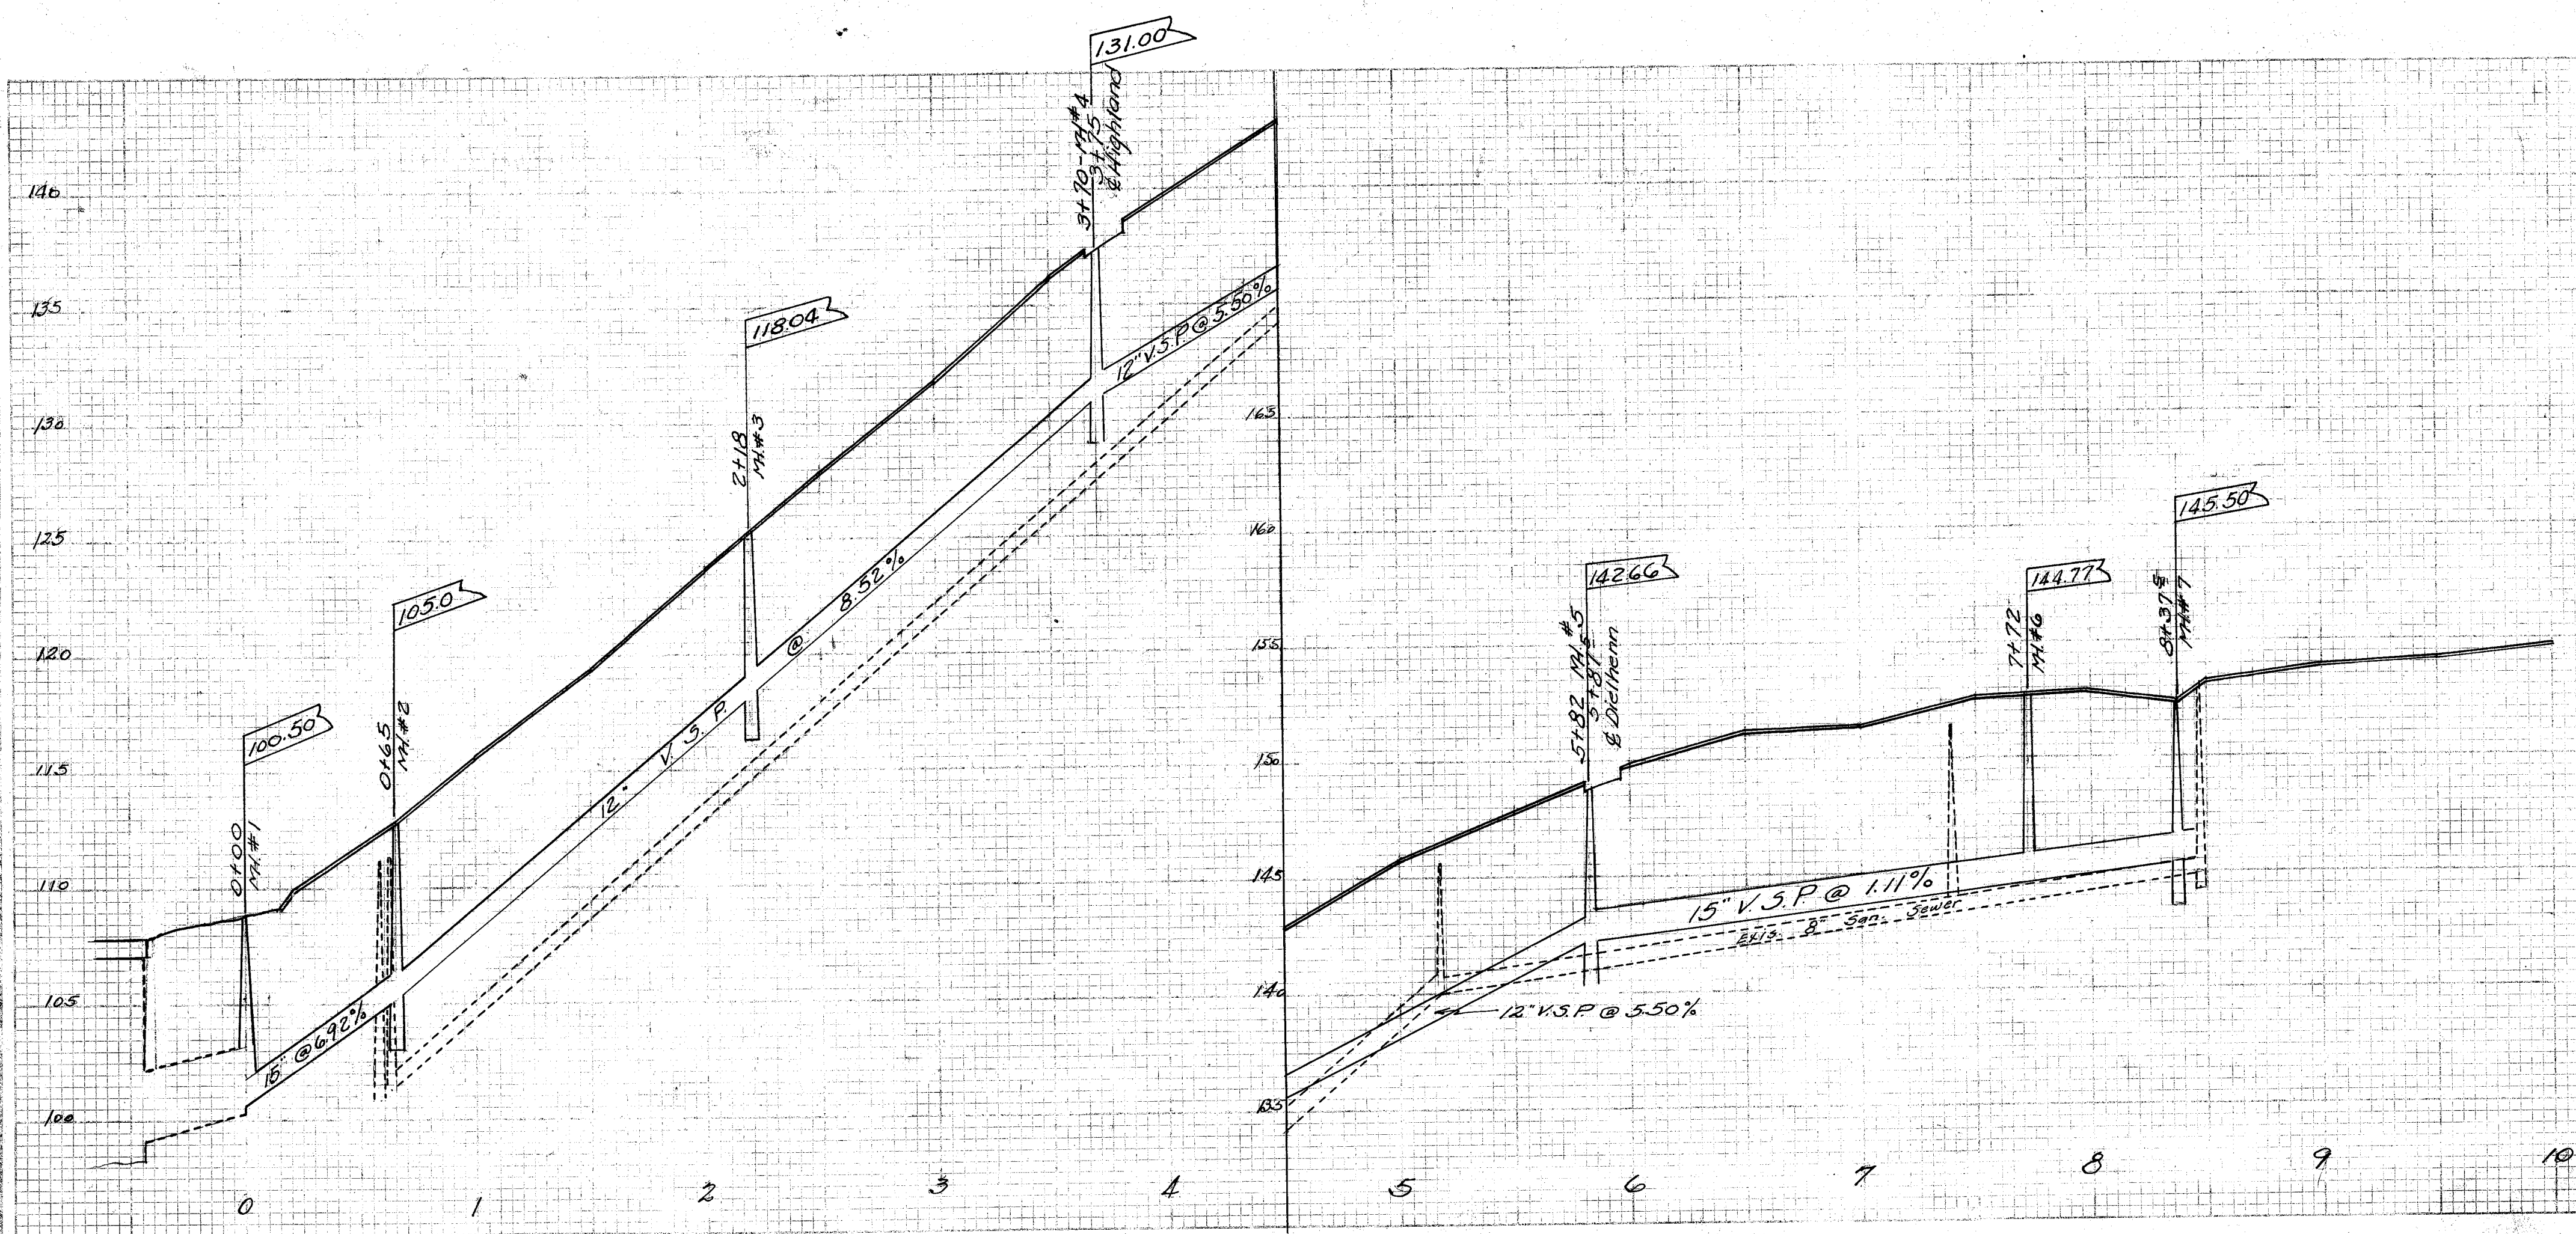


PLAN	SURVEYED	BY
NOTED	DATE	
NOTED	DATE	
NOTED	DATE	

PROFILE	SURVEYED	BY
NOTED	DATE	
NOTED	DATE	
NOTED	DATE	

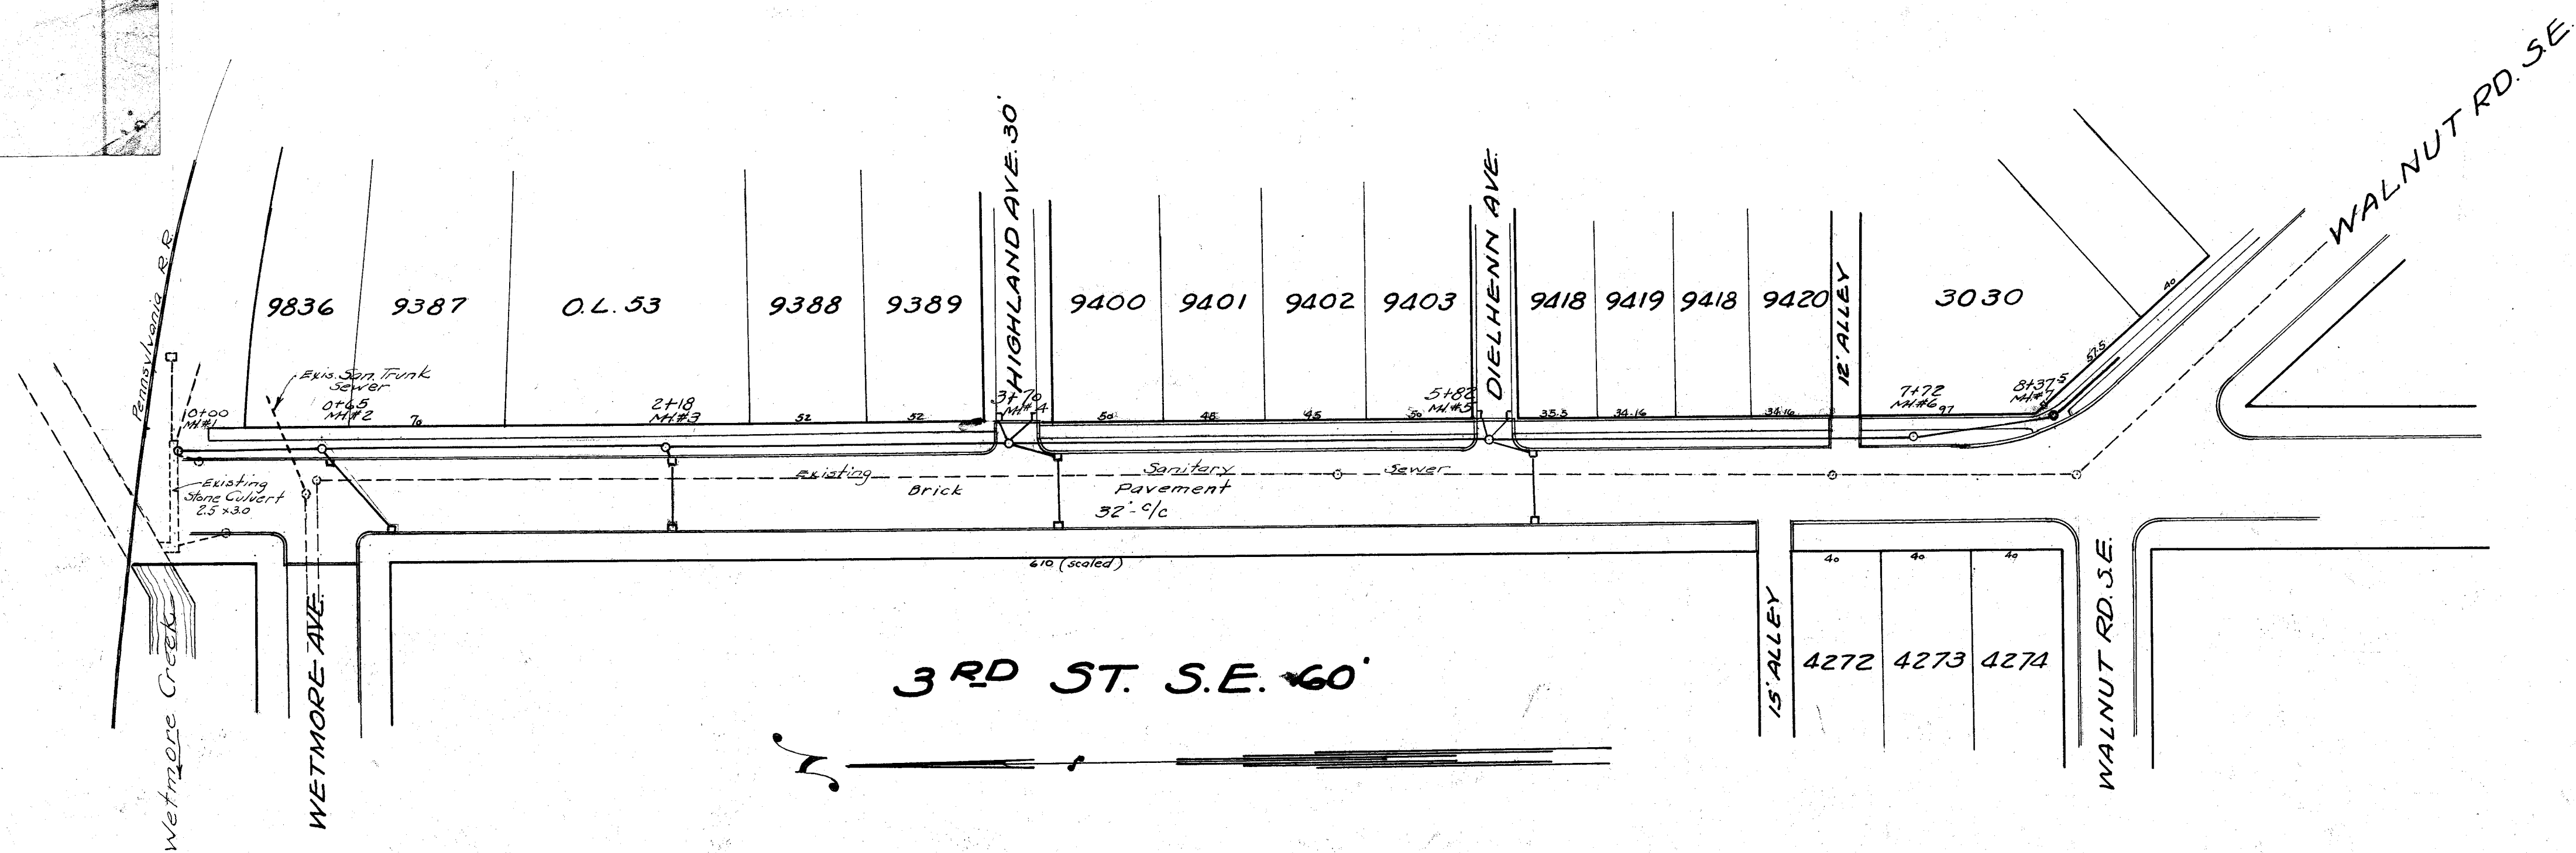

CITY OF MASSILLON, OHIO			
3RD ST. & WALNUT RD. S.E.			
STORM SEWER			
FROM WETMORE AVE. S.E. TO FAY ST. S.E.			
Approved	CITY ENGINEER	DIRECTOR PUBLIC SERVICE	ENGINEERING DIVISION
Dr. by C.E. Rice	Oct 31, 20	N.B. 150	- 50076 -
Ch. by		P. 34 37	1" = 5' Ver.
FILE NO. 374		ACC. NO. 1387	