

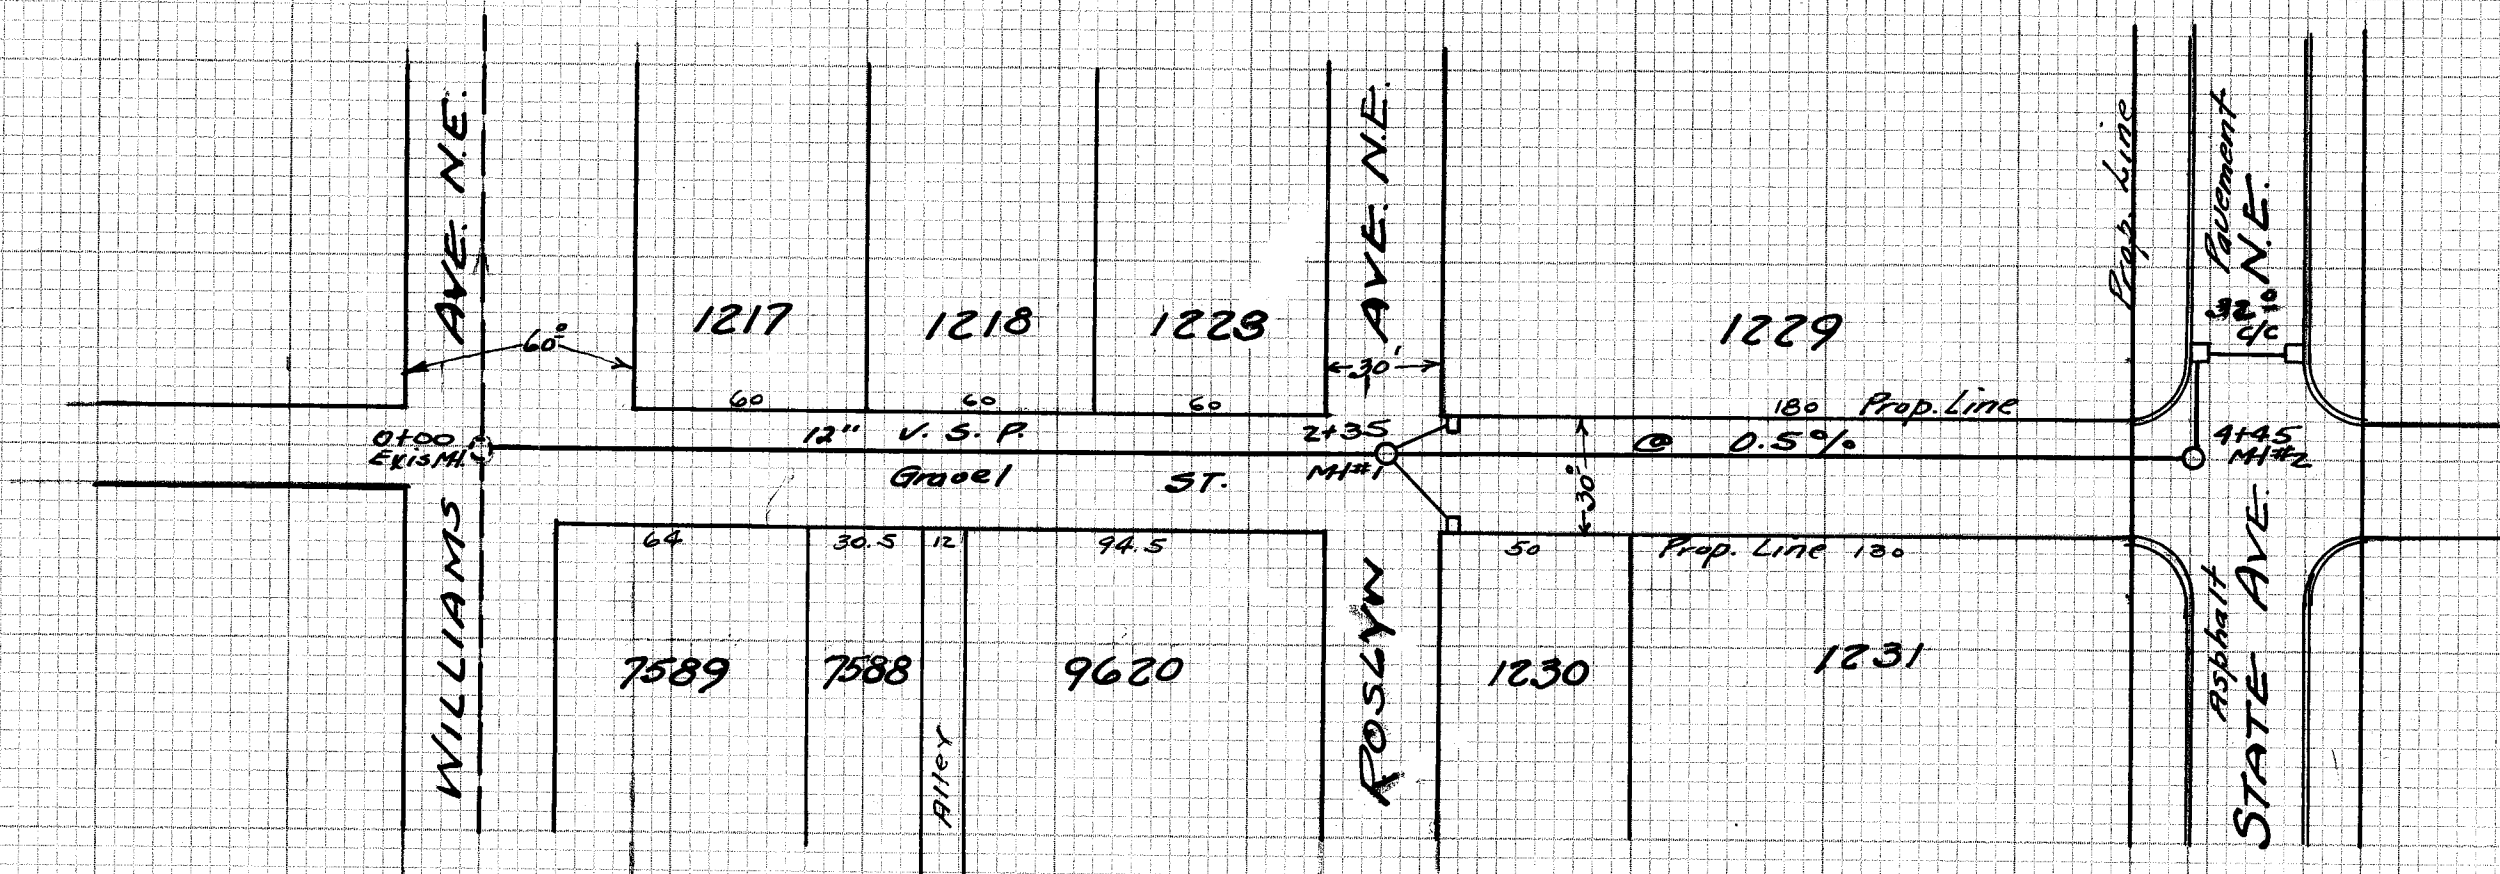


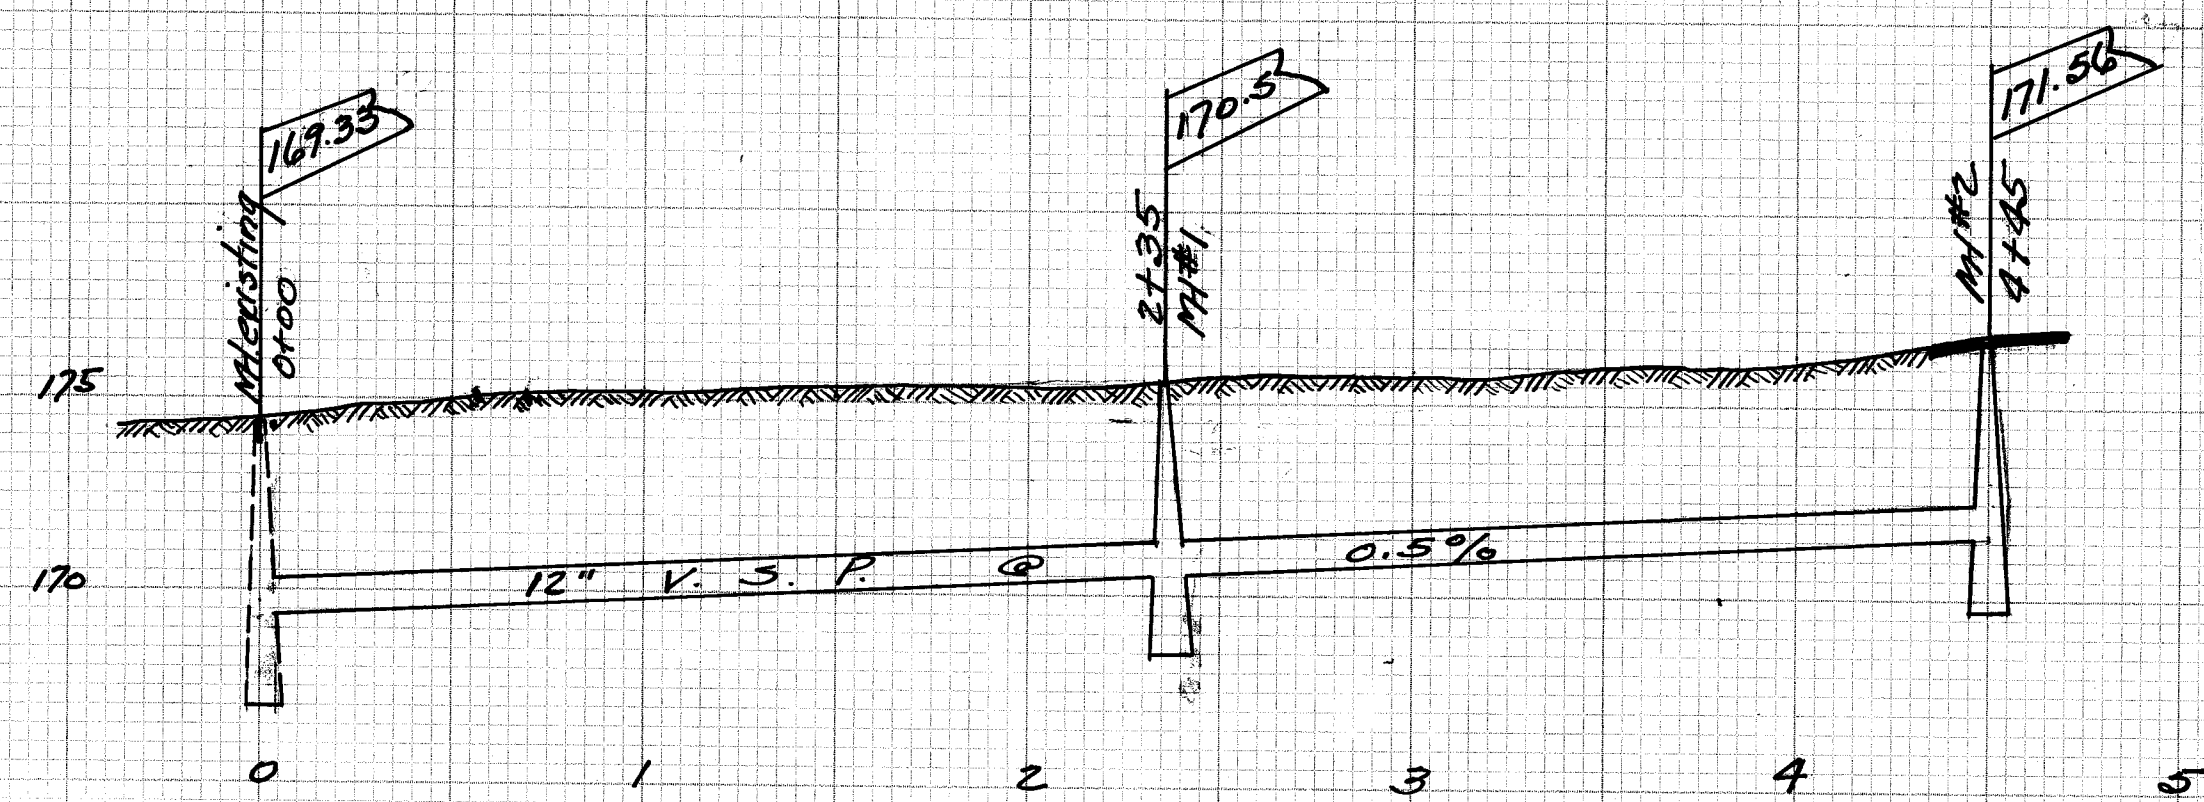

WYOMING PLACE N.E. 30'

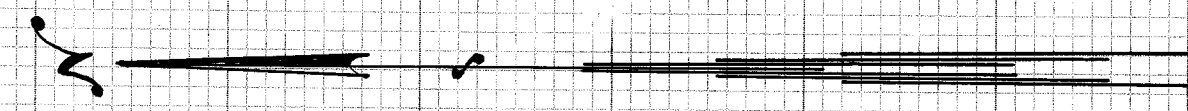

B.M. Hyd. Williams & Seneca Sts. N.E. Elev. 176.46

CITY OF MASSILLON, OHIO			
WYOMING PL. N.E.			
STORM SEWER			
FROM WILLIAMS AVE. TO STATE AVE. N.E.			
Approved	City Engineer	DEPT. PUBLIC SERVICE	ENGINEERING DIVISION
Dr. By:	6-22-39	Scale: 1" = 5' Ver.	N.B.
Ch. By:		1" = 50' Hor.	
FILE No. SE 377 ACC. No. 1391			